

ROOM FINISH SCHEDULE											
ROOM NUMBER	ROOM NAME	FLOOR	BASE	WALL FINISHES				CEILING		WINDOW TREAT	FINISH NOTES
				NORTH	EAST	SOUTH	WEST	MATL	FINISH		
012	EXIST STORAGE	EX	EX	-	-	-	-	EX	EX	NA	3, 14, 15
200	EXIST LOBBY	EX/CT1-CT3/CT7	EX/CT2	PT3	EX/PT2/PT7	EX	EX/PT1/PT3	EX GYP BD	EX/ACT3	-	1, 2, 17, 20, 22
209	EXIST BREAK	EX	EX	EX/PT8	EX	EX/PT8	EX/PT8	EX	EX ACT	NA	3, 4
210	EXIST OPEN OFFICE	EX/CP11	EX/RB1	EX/PT8	EX/PT8	EX/PT8	EX/PT8	EX/ACT	ACT3	NA	3
213	EXIST STORAGE	EX	EX	EX/PT8	EX	EX	EX	ACT	EX	NA	3
214	ELEC	VC11	RB1	PT1	PT1	PT1	PT1	EXP	PT6	NA	-
215	ELEV HALL	VC11	RB1	PT1	PT1	PT1	PT1	VARIES	ACT2/PT6	NA	17
225	JAN	VC11	RB1	PT1	PT1	PT1/FRP1	PT1/FRP1	EXP	PT6	NA	5, 10
227	EXIST MEN	EX	EX	EX	EX	CT8/PT9	EX	EX/ACT	ACT3	NA	3
234	EXIST OPEN OFFICE	EX/CP11	EX/RB1	PT8	EX/PT8	EX	EX/PT8	EX/ACT	ACT3	-	3
252	EXIST STAIR C	EX	EX	EX	EX	EX	EX	EXP	EX	NA	15, 16
263	EXIST HALL	EX	EX	EX/PRIME	EX/PRIME	EX/PRIME	EX	EX/ACT	ACT4	NA	14, 15
264	STAIR	EXP	-	EX/PRIME	EX/PRIME	EX/PRIME	EX	GYP BD	-	NA	3, 14, 15, 21
265	EXIST TOILET	EX	EX	EX	EX	EX	EX	EX	EX	NA	3, 14
266	EXIST OPEN OFFICE	EX	EX	EX/PRIME	EX/PRIME	EX	EX	EX/ACT	ACT4	NA	3, 14
269	EXIST MECH	-	-	-	-	-	-	-	-	-	-
270	WEST HALL	CT1/CT2/CT3	CT1	PT1	PT2	PT3	PT1	ACT	ACT2	NA	1, 2, 22
271	NORTH HALL	CT1/CT2/CT3	CT1	PT1	PT1	PT2/PT3	PT1	ACT	ACT2	NA	1, 2, 22
280	LOWER LANDING	CT1/CT2/CT3	CT1	PT1/CT9	PT1	PT1	PT2	GYP BD/ACT	ACT1/PT2	-	1, 2, 6, 7, 13, 22
281	ELEV	CPT2	NA	NA	NA	NA	NA	NA	NA	NA	-
282	MECH	SCONC	RB1	PT1	PT1	PT1	PT1	EXP	-	NA	-
283	STAIR	CT1	PT5	PT1	PT2	PT1	CT9/PT2	ACT	ACT1	-	1, 2, 6, 7, 13
284	ALCOVE	SCONC	RB1	PT1	PT1	PT1	PT1	EXP	-	NA	-
323	EXIST OPEN OFFICE	EX	EX	-	PT12	-	-	EX ACT/EX GYP BD	EX	NA	18
360	EXISTING OPEN OFFICE	EX	EX	-	EX	EX	EX	EX	EX	NA	3, 14 (NORTH)
362	NORTH STAIR	EX/EXP	-	-	-	-	-	GYP BD	-	NA	3, 14, 15, 21
363	ROOF ACCESS	EX/EXP	-	-	-	-	-	GYP BD	-	NA	3, 14, 15, 21
371	UPPER LANDING	CT1/CT2/CT3	CT1	PT1	PT1/PT2	CT9/PT2	PT2/PT1	ACT/GYP BD	ACT1/PT6	-	1, 2, 6, 7, 13, 22
372	ELEV EQUIP	SCONC	RB1	PT1	PT1	PT1	PT1	EXP	-	NA	-
373	SKYWALK	SCONC	RB2	PT2/PT4	PT1	PT1	PT1	ACT/GYP BD	ACT1/PT6	-	13, 19, 30
374	SKYWALK	SCONC	RB2	PT2/PT4	PT1	PT1	PT1	ACT/GYP BD	ACT1/PT6	-	13, 19, 30
375	SKYWALK	SCONC	RB2	PT2/PT4	PT1	PT1	PT1	ACT/GYP BD	ACT1/PT6	-	13, 19, 30
376	SKYWALK	SCONC	RB2	PT2/PT4	PT1	PT1	PT1	ACT/GYP BD	ACT1/PT6	-	13, 19, 30
377	SKYWALK	SCONC	RB2	PT1	PT1	PT4	PT1	ACT/GYP BD	ACT1/PT6	-	13, 19, 30
378	LAKE AVE BRIDGE	SCONC	RB2	PT10	PT10	PT10	PT10	ACT/GYP BD	ACT1/PT11	-	11, 12, 13, 19, 30
390	EXIST SKYWALK	EX/CT4/CT5	EX/CT11	EX	-	EX	EX/PT10	EX GYP BD/EX ACT	EX/PT11	-	3

ROOM FINISH SCHEDULE NOTES

GENERAL NOTES:	ROOM FINISH NOTES REFERENCED ABOVE:	ALTERNATE FINISH NOTES REFERENCED ABOVE:
A. SEE ADDITIONAL FINISH NOTES ON OTHER SHEETS.	1. FLOOR TILE PATTERN SHOWN ON FINISH PLANS ON DRAWING SHEET A9.02.	30. ALTERNATE FLOOR FINISH UPGRADE: TO BE INCLUDED FOR PAYMENT UNDER ALTERNATE ITEM "FLOOR FINISH UPGRADE".
B. SEE PROJECT MANUAL FOR FINISH SPECIFICATIONS AND INSTALLATION INSTRUCTIONS.	2. EXTENT OF ACCENT PAINT WALL COLOR LOCATIONS SHOWN ON FINISH PLANS ON DRAWING SHEET A9.02. ALL OTHER WALL PAINT TO BE AS SCHEDULED.	FLOOR TILE PATTERNS SHOWN ON FINISH PLANS ON DRAWING SHEET A9.03. ACCENT COLOR BANDS TO START AT CONTROL JOINT WHEREVER POSSIBLE. USE FULL TILES IN FIELD BETWEEN CONTROL JOINTS, STARTING AT ACCENT BANDS AND WORKING TOWARD CONTROL JOINTS BETWEEN ACCENT COLOR BANDS, INSTALLING PARTIAL TILES AT CONTROL JOINTS IF NECESSARY. SEE FINISH PLANS ON DRAWING SHEET A9.02 FOR CONTROL JOINTS.
C. ALL PAINTED METAL GRILLS, LOUVERS, ETC., AND ALL EXPOSED DUCTWORK, TO BE FINISHED TO MATCH THE SURFACE ON WHICH THEY ARE INSTALLED OR THE CEILING, UNO.	3. PATCH ALL EXISTING FINISHES AFFECTED BY DEMOLITION AND REFINISH TO MATCH EXISTING. ALL NEW FINISHES TO MATCH FINISHES ON ADJACENT SURFACES, AS APPROVED BY OWNER AND ARCHITECT. MATCHING CEILING TILE TO BE TAKEN FROM STOCK SALVAGED DURING DEMOLITION OF ADJACENT SPACES WHERE POSSIBLE.	ALIGN GROUT JOINTS OF WALL BASE WITH FLOOR TILE WHEREVER POSSIBLE.
D. ALL PARTIAL HEIGHT WALLS, COLUMNS AND SUPPORT FRAMING SHALL BE FINISHED TO MATCH THE WALL/FLOOR SURFACES IN THE ROOMS IN WHICH THEY ARE LOCATED, UNO.	4. NEW PLASTIC LAMINATE, PLAM.2 TO MATCH EXISTING ADJACENT LAMINATE SURFACES. MATCH TO BE APPROVED BY OWNER AND ARCHITECT.	REFER TO DRAWING SHEET A9.02 AND A9.03 FOR ADDITIONAL TILE INSTALLATION NOTES
E. CEILING HEIGHTS AND SOFFITS SHOWN ON REFLECTED CEILING PLANS.	5. PLASTIC LAMINATE SHELVES TO BE PLAM.1.	ALTERNATE FINISHES:
F. PAINTING CONTRACTORS APPLICATION OF WALL FINISH CONSTITUTES ACCEPTANCE OF WALL CONDITION AND RESPONSIBILITY FOR IMPERFECTION CORRECTION.	6. ALL EXPOSED STEEL ON STAIR, RAILING AND/OR HANDRAIL TO BE PAINTED PT.5, UNO.	SKYWALK ROOMS 373-378:
G. ALL WALL PAINT TO BE SATIN FINISH, UNO.	7. PLASTIC LAMINATE PANELS AT WINDOW TO BE PLAM.3.	FLOOR TILE: CT3/CT6
H. ALL NEW AND RELOCATED INTERIOR HW DOORS AND HW DOOR FRAMES TO BE PAINTED COLOR OF ADJACENT WALL SURFACES ON BOTH SIDES OF WALL, UNO ON DRAWING SHEET A9.02. SPLIT DOOR FRAME COLOR AS REQUIRED. WOOD DOORS PER SECTION 08211. DOORS AND FRAMES AT 9W SUPERIOR STREET TO BE PRIMED ONLY.	8. CERAMIC TILE CT.1 RISERS AND TREADS, WITH STAIR NOSING PER SECTION 09300.	BASE TILE: CT6
I. EXISTING HOLLOW METAL DOOR AND/OR DOOR FRAME TO BE PAINTED COLOR OF ADJACENT WALL SURFACES ON BOTH SIDES OF WALLS TO BE PAINTED, UNO ON DRAWING SHEET A9.02. SPLIT DOOR FRAME COLOR AS REQUIRED. WOOD DOORS PER SECTION 08211. REFER TO DRAWING SHEET A9.02 FOR LOCATIONS.	9. NOT USED	SKYWALK ROOM 377:
J. ALL GYP BD CEILINGS, SOFFITS AND BULKHEADS TO BE PAINTED PT.6, UNO.	10. FIBERGLASS REINFORCED PLASTIC PANELS FRP.1 FOUR (4) FEET HIGH AND FOUR (4) FEET WIDE ABOVE SINK ON TWO WALLS.	FLOOR TILE: CT3/CT6/CT4
K. RUBBER TRANSITION STRIPS AT DISSIMILAR FLOORING MATERIALS PER 09650, UNO.	11. PAINT EXPOSED STEEL BEAM AT FLOOR, PT.5 (BASE BID ONLY).	BASE TILE: CT6
L. ALL WOOD PANELS, RAILS, HANDRAILS AND SOLID WOOD TRIM TO BE STAINED WS.1 TO MATCH FACTORY FINISHED WOOD DOORS PER SECTIONS 08211 AND 09900, UNO.	12. PAINT EXPOSED METAL POSTS PT.5.	LAKE AVE. BRIDGE 378:
M. EXTERIOR ROOF HATCH AND GUARDRAIL AT 9 W BLDG. TO BE PAINTED COLOR TO MATCH EXISTING EIFS.	13. CONCRETE CONTROL JOINTS FOR BASE BID SHOWN ON FINISH PLANS ON DRAWING SHEET A9.02. DECORATIVE CONTROL JOINTS NOTED ARE FOR BASE BID ONLY.	FLOOR TILE: CT4/CT5
N. EXPOSED EXTERIOR STRUCTURAL STEEL SHALL BE PAINTED, COLOR TO BE SELECTED BY ARCHITECT.	14. ALL EXPOSED SURFACES OF NEW WALLS TO RECEIVE PRIME PAINT ONLY, NO FINISH PAINTING.	BASE TILE: CT5
O. EXPOSED EXTERIOR STEEL LINTELS AT BRICK LOCATIONS SHALL BE PAINTED, COLOR TO BE SELECTED BY ARCHITECT.	15. HANDRAILS TO RECEIVE PRIME PAINT ONLY, NO FINISH PAINTING.	
P. PLASTIC LAMINATE WINDOW STOOLS TO BE PLAM.3, UNO.	16. EXISTING WALL SURFACE TO REMAIN, NO PRIMER OR FINISH PAINTING.	
	17. ELEVATOR CABS AT EXISTING LOBBY 200/202, ELEV. HALL 215, AND ELEV. 281 SHALL ALL RECEIVE NEW FLOORING - OPT.2.	
	18. SEE FINISH NOTE ON 1/A2.13B FOR EXTENT OF PAINTING SCOPE.	
	19. SEALED CONCRETE FLOORS AND WALL BASE RB.2 FOR BASE BID ONLY. SEE ALTERNATE FINISH NOTES.	
	20. PAINT MODIFIED BULKHEAD TO MATCH EXISTING.	
	21. GYP BD CLNG TO RECEIVE PRIME PAINT ONLY.	
	22. CORNER GUARD CG.1 AT ALL OUTSIDE GYP BD CORNERS. RUN FULL-HEIGHT FROM TOP OF WALL BASE TO CEILING.	

FINISH MATERIALS

03356 - CONCRETE FLOOR FINISHING SCONC.1 SEALED CONCRETE 1 MFG: DAYTON SUPERIOR SPECIALTY CHEMICAL CORP. DAY-CHEM SURE HARD (J-17) STYLE:	09300 - TILE (CONT'D) CT.4 CERAMIC TILE 4 (PORCELAIN FLOOR TILE) MFG: DAL-TILE STYLE: PORCELATO SIZE: 12 X 12 INCHES COLOR: CD28 BLANCO GHIACCIO GROUT: TO MATCH EXISTING IN TECH VILLAGE	09511 - ACOUSTICAL CEILINGS ACT.3 ACOUSTIC CEILING TILE 3 MFG: TO BE SELECTED STYLE: MATCH EXISTING SIZE: MATCH EXISTING COLOR: MATCH EXISTING GRID:	09900 - PAINTS AND COATINGS PT.5 PAINT 5 (METAL STAIR RAILINGS, STRINGERS) MFR: ICI COLOR: 1485 NOBLE GREY SATIN PT.6 PAINT 6 (CEILINGS AND SOFFITS) MFR: ICI COLOR: 2013 WHITE HIGH HIDING FLAT PT.7 PAINT 7 (MATCH EXISTING WALL PAINT) MFR: ICI COLOR: 547 CLASSIC IVORY SATIN PT.8 PAINT 8 (MATCH EXISTING WALL PAINT • LSP) MFR: TO BE SELECTED COLOR: MATCH EXISTING PT.9 PAINT 9 (MATCH EXISTING WALL PAINT • LSP TLT ROOMS) MFR: TO BE SELECTED COLOR: MATCH EXISTING PT.10 PAINT 10 (MATCH EXISTING WALL PAINT AT TECH VILLAGE) MFR: TO BE SELECTED COLOR: MATCH EXISTING PT.11 PAINT 11 (MATCH EXISTING SOFFIT PAINT • TECH VILLAGE) MFR: TO BE SELECTED COLOR: MATCH EXISTING PT.12 PAINT 12 (MATCH EXISTING WALL PAINT • 3RD FLOOR LSP) MFR: TO BE SELECTED COLOR: MATCH EXISTING WS.1 WOOD STAIN 1 MFR: TO BE SELECTED COLOR: MATCH EX. WOOD FINISH • DOOR 251 (GOLDEN OAK)
03390 - CONCRETE CURING SCONC.2 SEALED CONCRETE 2 MFG: SONNEBORN CHEM REX STYLE: KURE-N-SEAL (TM) 25	CT.5 CERAMIC TILE 5 (PORCELAIN FLOOR TILE) MFG: DAL-TILE STYLE: PORCELATO SIZE: 12 X 12 INCHES COLOR: CD11 NERO GROUT: TO MATCH EXISTING IN TECH VILLAGE	ACT.4 ACOUSTIC CEILING TILE 4 MFG: TO BE SELECTED STYLE: MATCH EXISTING SIZE: MATCH EXISTING COLOR: MATCH EXISTING GRID:	09650 - RESILIENT FLOORING VCT.1 VINYL COMPOSITION TILE (TO MATCH EXISTING) MFG: TO BE SELECTED STYLE: MATCH EXIST BLDG STD SIZE: 12 X 12 INCHES COLOR: MATCH EXIST BLDG STD RB.1 RESILIENT BASE (TO MATCH EXISTING) MFG: TO BE SELECTED STYLE: MATCH EXIST BLDG STD SIZE: MATCH EXIST BLDG STD COLOR: MATCH EXIST BLDG STD RB.2 RESILIENT BASE 2 (BASE BID ONLY) MFG: ROPPE PRODUCT: RUBBER BASE SIZE: 6" COLOR: BLACK
06410 - CUSTOM CABINETS PLAM.1 PLASTIC LAMINATE 1 MFG: TO BE SELECTED FINISH: MATTE/TEXTURED COLOR: MATCH EXISTING HDW STOOLS • LOBBY 202 LOC: SHELVES • JANITOR PLAM.2 PLASTIC LAMINATE 2 MFG: TO BE SELECTED FINISH: MATCH EXISTING COLOR: MATCH EXISTING LOC: SHELF • BREAKROOM	CT.6 CERAMIC TILE 6 (PORCELAIN FLOOR TILE) MFG: ITALGRANITI STYLE: STONE GALLERY SIZE: 12 X 12 INCHES COLOR: PIETRA DI QUARTZITE GROUT: TEC 927 PEWTER CT.7 CERAMIC TILE 7 (PORCELAIN FLOOR TILE) MFG: KEOPPE STYLE: IMPERATORI SIZE: 12 X 12 INCHES COLOR: TITO GROUT: TEC 927 PEWTER CT.8 CERAMIC TILE 8 (WALL TILE) MFG: TO BE SELECTED STYLE: MATCH EXISTING SIZE: MATCH EXISTING COLOR: MATCH EXISTING GROUT: MATCH EXISTING	09680 - CARPET CPT.1 CARPET 1 (TO MATCH EXISTING) MFG: TO BE SELECTED STYLE: MATCH EXISTING SIZE: MATCH EXISTING COLOR: MATCH EXISTING CT.9 CERAMIC TILE 9 (WALL TILE AT ELEVATOR) MFG: ROYAL MOSA STYLE: CANTO SIZE: 6 X 6 INCHES COLOR: 7740 (DARK BLUE) GROUT: TEC 902 IVORY CT.10 CERAMIC TILE 10 (WOGARD FLOOR TILE PATCH) MFG: TO BE SELECTED STYLE: MATCH EXISTING SIZE: MATCH EXISTING COLOR: MATCH EXISTING GROUT: MATCH EXISTING	09685 - CARPET TILE CPT.2 CARPET TILE 2 MFG: INTERFACE STYLE: ENTRY LEVEL 12901040 COLOR: 7187 BLACK LOC: ELEVATOR CABS
09300 - TILE CT.1 CERAMIC TILE 1 (PORCELAIN FLOOR TILE) MFG: CASALGRANDE STYLE: SLATE C-CSSRE1212U SIZE: 12 X 12 INCHES - FLOOR SIZE: 6 X 12 INCHES - BASE COLOR: SLATE RED GROUT: TEC 927 LIGHT PEWTER	CT.11 CERAMIC TILE 11 (MATCH EXISTING TILE BASE • TECH VILLAGE) MFG: TO BE SELECTED STYLE: MATCH EXISTING SIZE: MATCH EXISTING HEIGHT COLOR: MATCH EXISTING GLAZED BLOCK BASE GROUT: MATCH EXISTING MORTAR JOINTS	09900 - PAINTS AND COATINGS PT.1 PAINT 1 (WALLS - WHITE) MFR: ICI COLOR: 2004 EGRET SATIN PT.2 PAINT 2 (WALL ACCENT) MFR: ICI COLOR: 481 AMBERWAVE SATIN PT.3 PAINT 3 (WALL ACCENT) MFR: ICI COLOR: 1527 BLUE HERON SATIN PT.4 PAINT 4 (WALL ACCENT) MFR: ICI COLOR: 462 WESTERN TRAIL SATIN	10260 - WALL AND CORNER GUARDS CG.1 CORNER GUARD 1 MFG: KOROGARD PRODUCT: STAINLESS STEEL CORNER GUARDS STYLE: GS20, 2" WINGS LENGTH: FULL HEIGHT COLOR: TYPE 304, NO. 4 SATIN

FINISH CODES			
ACT = ACOUSTICAL CEILING TILE	EP = EPOXY FLOORING	HPL = HIGH PRESSURE LAMINATE	RES = EPOXY RESIN
CMU = CONCRETE MASONRY UNIT	EX = EXISTING	MP = METAL PANEL	RF = RUBBER FLOORING
CG = CORNER GUARD	EXIST = EXISTING	MTL = METAL	S CONC = SEALED CONCRETE
CPT = CARPET	EXP = EXPOSED	NA = NOT APPLICABLE	S SURF = SOLID SURFACE
CT = CERAMIC TILE	FRP = FIBERGLASS REINFORCED PLASTIC	P LAM = PLASTIC LAMINATE	SV = SHEET VINYL FLOORING
EM = ENTRY MAT	GYP BD = GYPSUM BOARD	PLAS = PLASTER (VENEER)	TH = THRESHOLD
	HM = HOLLOW METAL (STEEL)	PT = PAINT	TP = TOILET PARTITION
		RB = RESILIENT RUBBER BASE	UNO = UNLESS NOTED OTHERWISE
			WT = WINDOW TREATMENT

EXHIBIT D

1 OF 6

Tel
FAX
<http://www.duluth->

9/02/08
DATE

I HEREBY CERTIFY
that the information
provided is true and
correct to the best of
my knowledge and
belief.

SIGNATURE: _____

TYPED OR PRINTED

DATE: 9/02/08

COPYRIGHT 2008 BY LHB


PROJECT NAME:

CITY C
SKYWALK
LSP TO
DULUTH, MN

DRAWING TITLE:

ROOM FINISH

FILE: J:\060444\DWG\GA
DRAWN BY: TBG/KJS
CHECKED BY: DJB
PROJ. NO: 060444
DRAWING NO:

 

2 OF 6

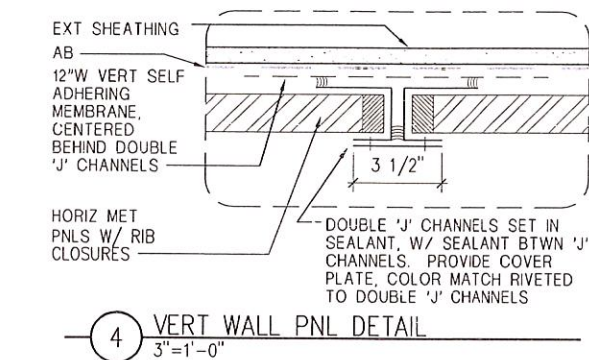
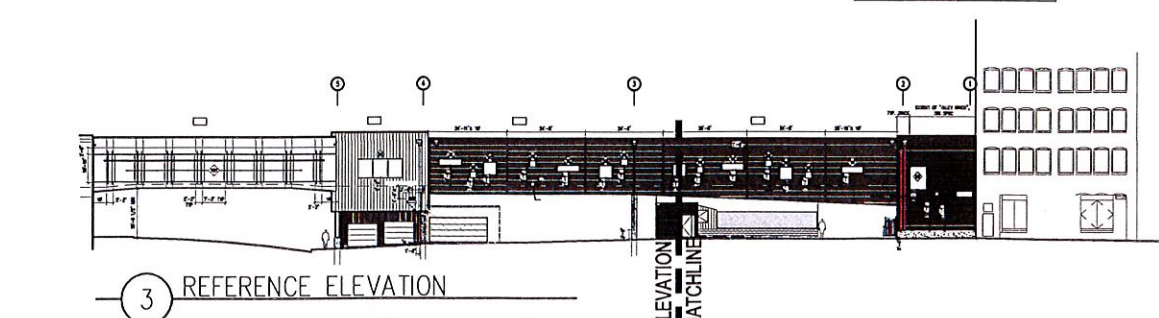
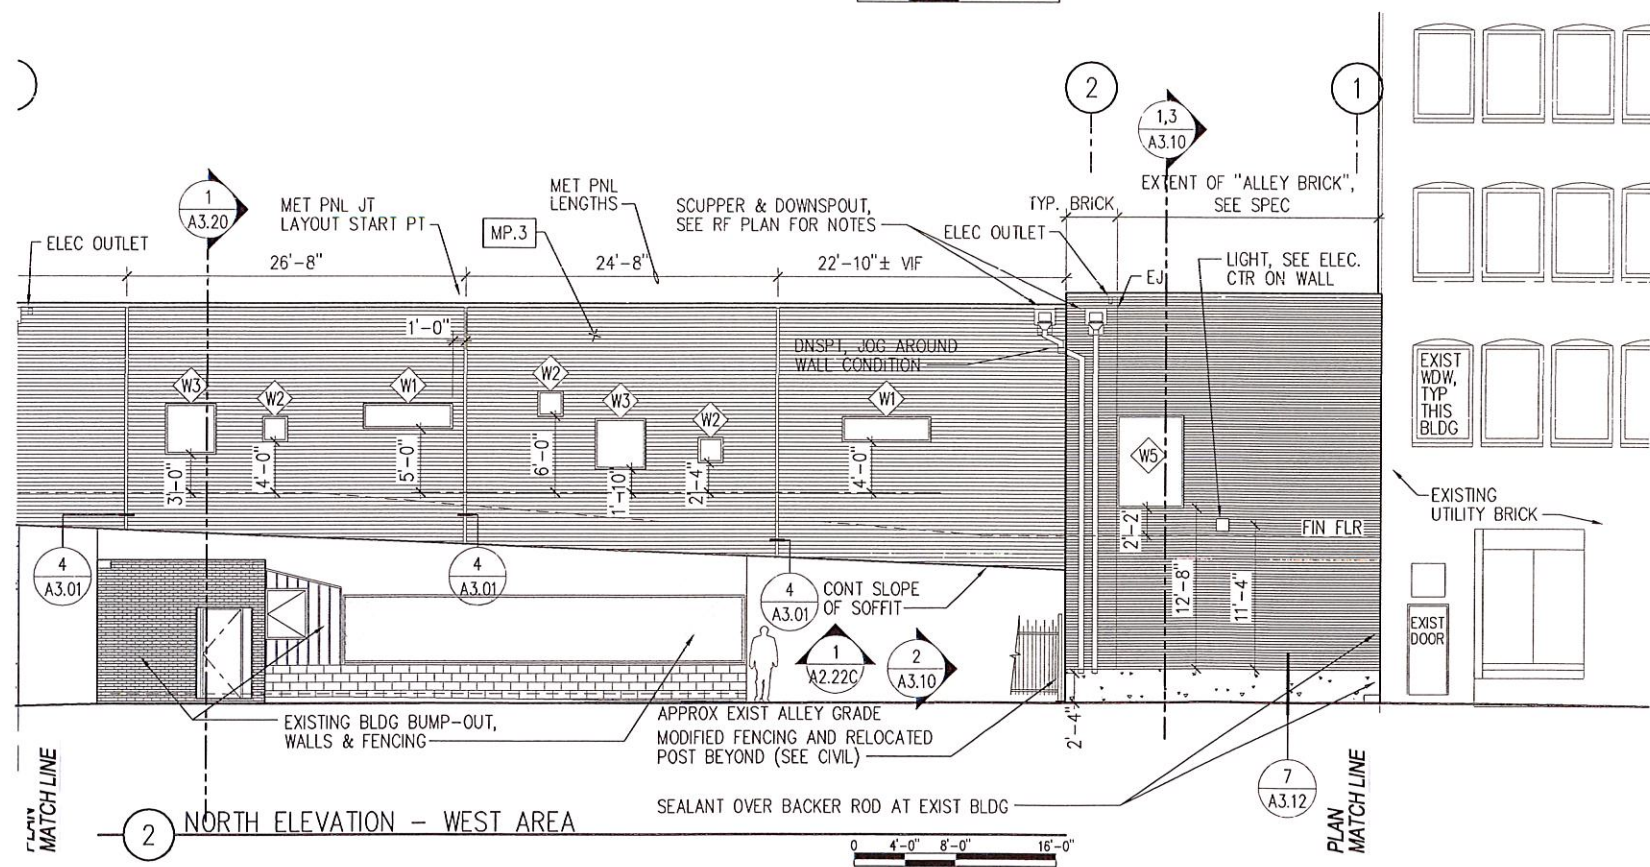
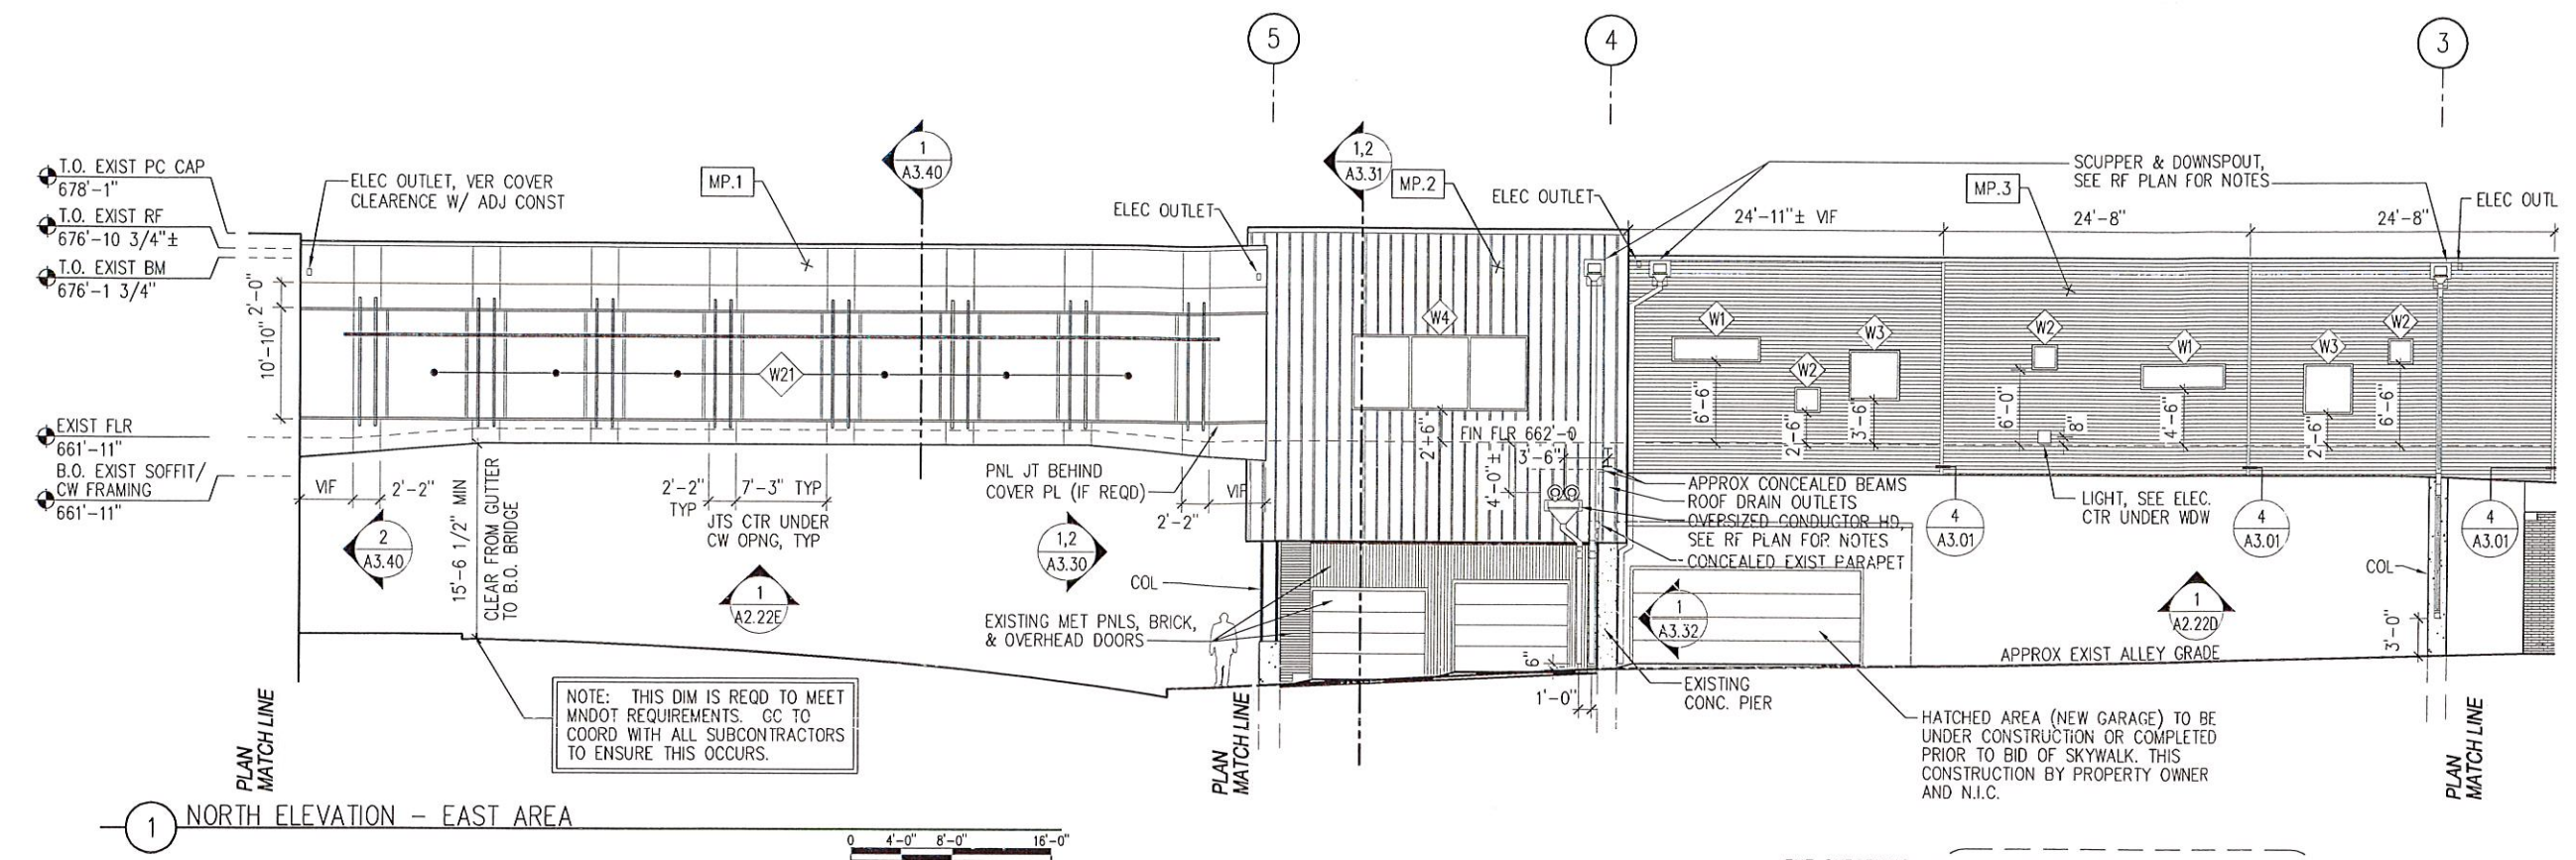


EXHIBIT D

4 OF 6

TEL
FAX 2
<http://www.duluth>

AREA 'B' AREA 'A'

PROJECT KEY

GENERAL ELEV
1. SCUPPERS AND DO
WHICH THEY ARE IN
2. PROVIDE 7/8" HOR
SPACED TO MET PR
REQUIREMENTS

9/02/08
DATE

I HEREBY CERT
tion or report
my direct supe
Licensed Arch
the State of

SIGNATURE:
TYPED OR PRINTED
DATE: 9/02/08

COPYRIGHT 2008 BY LHB

PROJECT NAME:
**CITY C
SKYW,
LSP TO
DULUTH, MN**

DRAWING TITLE:
**NORTH E
DETAILS**

FILE: J060444DWG04
DRAWN BY: TBG
CHECKED BY: DJB
PROJ NO: 060444
DRAWING NO:



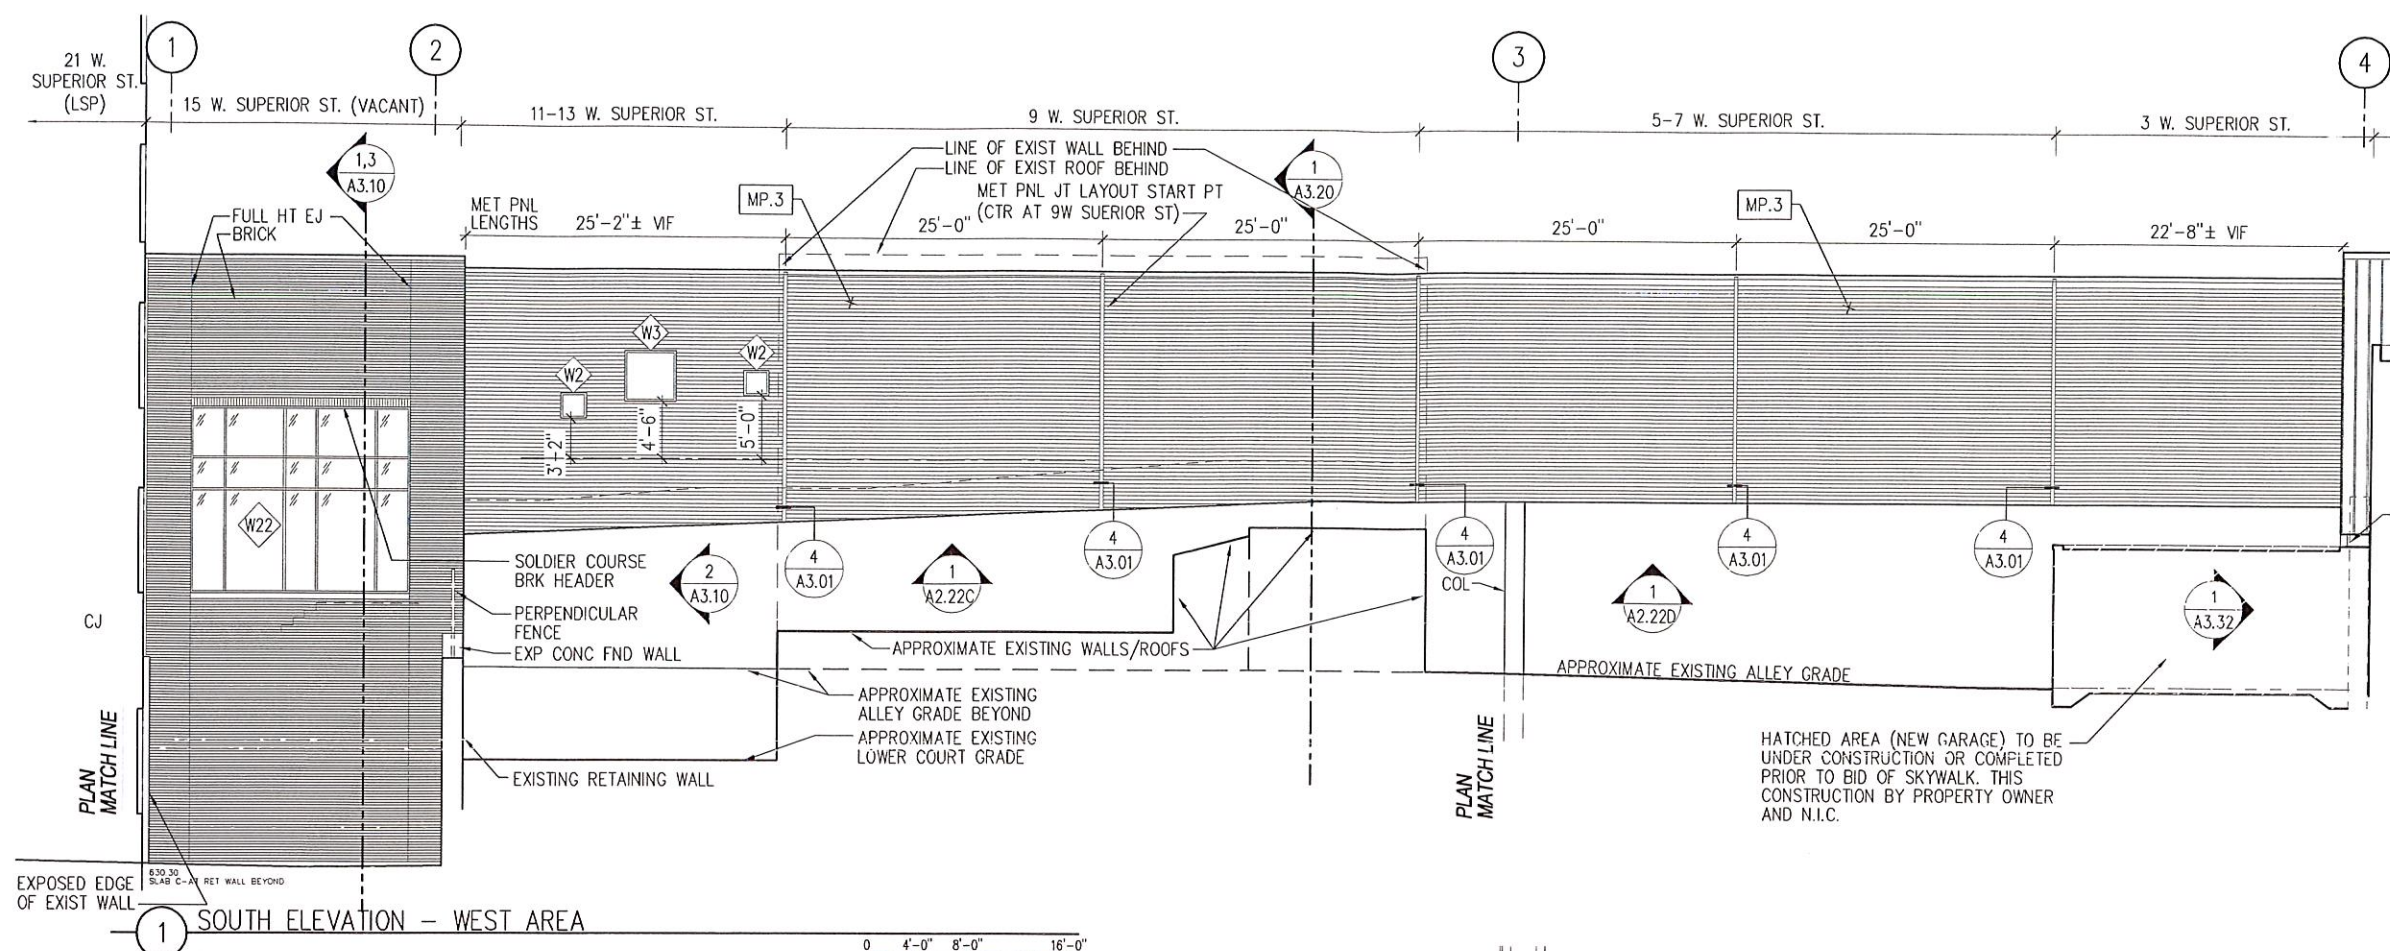


EXHIBIT D
5 OF 6

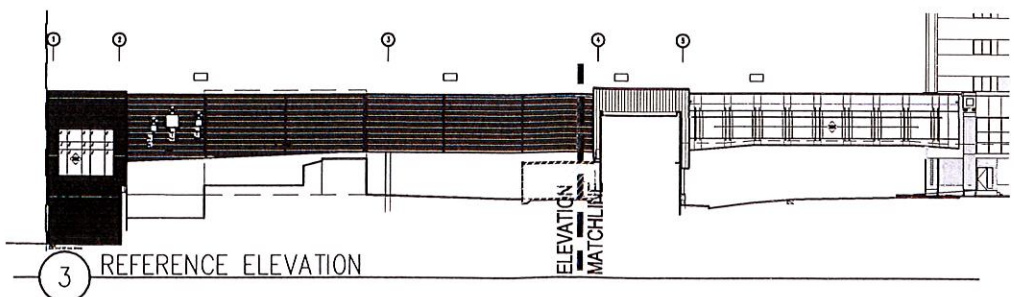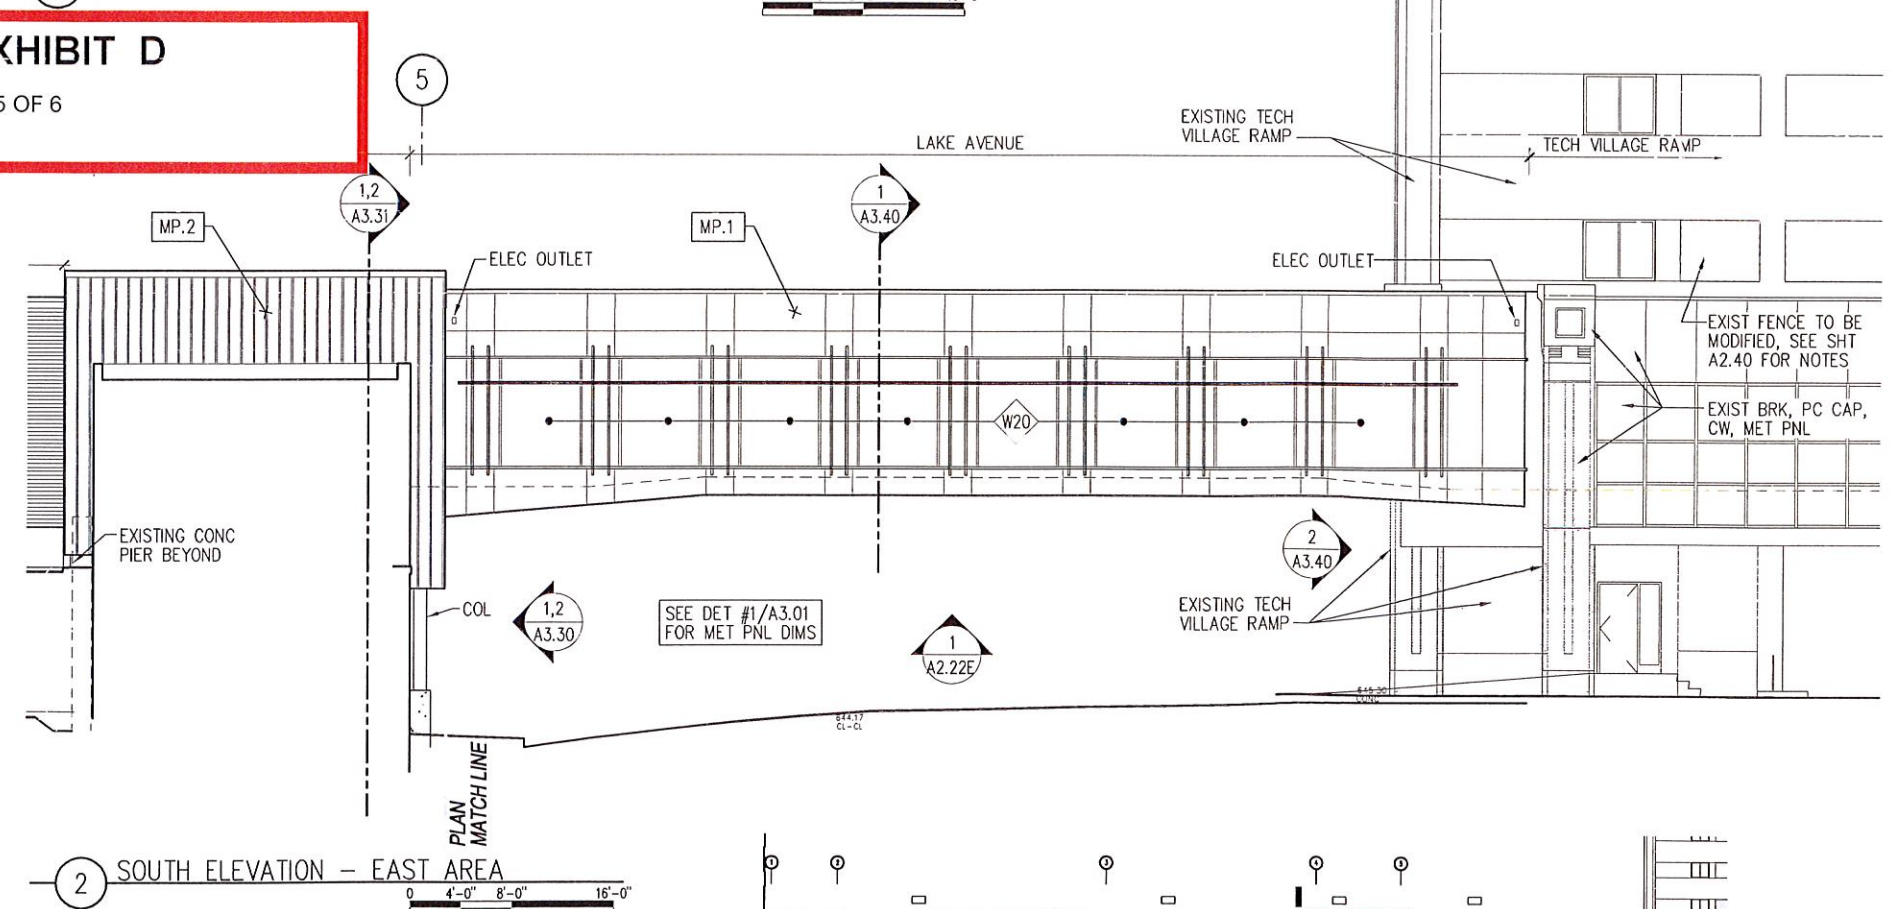

ht.
DUL

AREA 'B' AREA 'A'

PROJECT KE

9/02/08
DATE

I HEREBY CERTIFY that the information contained herein is true and correct to the best of my knowledge and belief, and that I am a duly Licensed Architect in the State of Minnesota.

SIGNATURE: _____

TYPED OR PRINTED

DATE: 9/02/08

COPYRIGHT 2008 BY LUB

PROJECT NAME: CITY C SKYW/ LSP TO DULUTH, MN

DRAWING TITLE: SOUTH E

FILE: .060444.DWGSA
DRAWN BY: TBG
CHECKED BY: DJB
PROJ. NO: 060444
DRAWING NO:

