


7-2 FIRST FLOOR PLAN

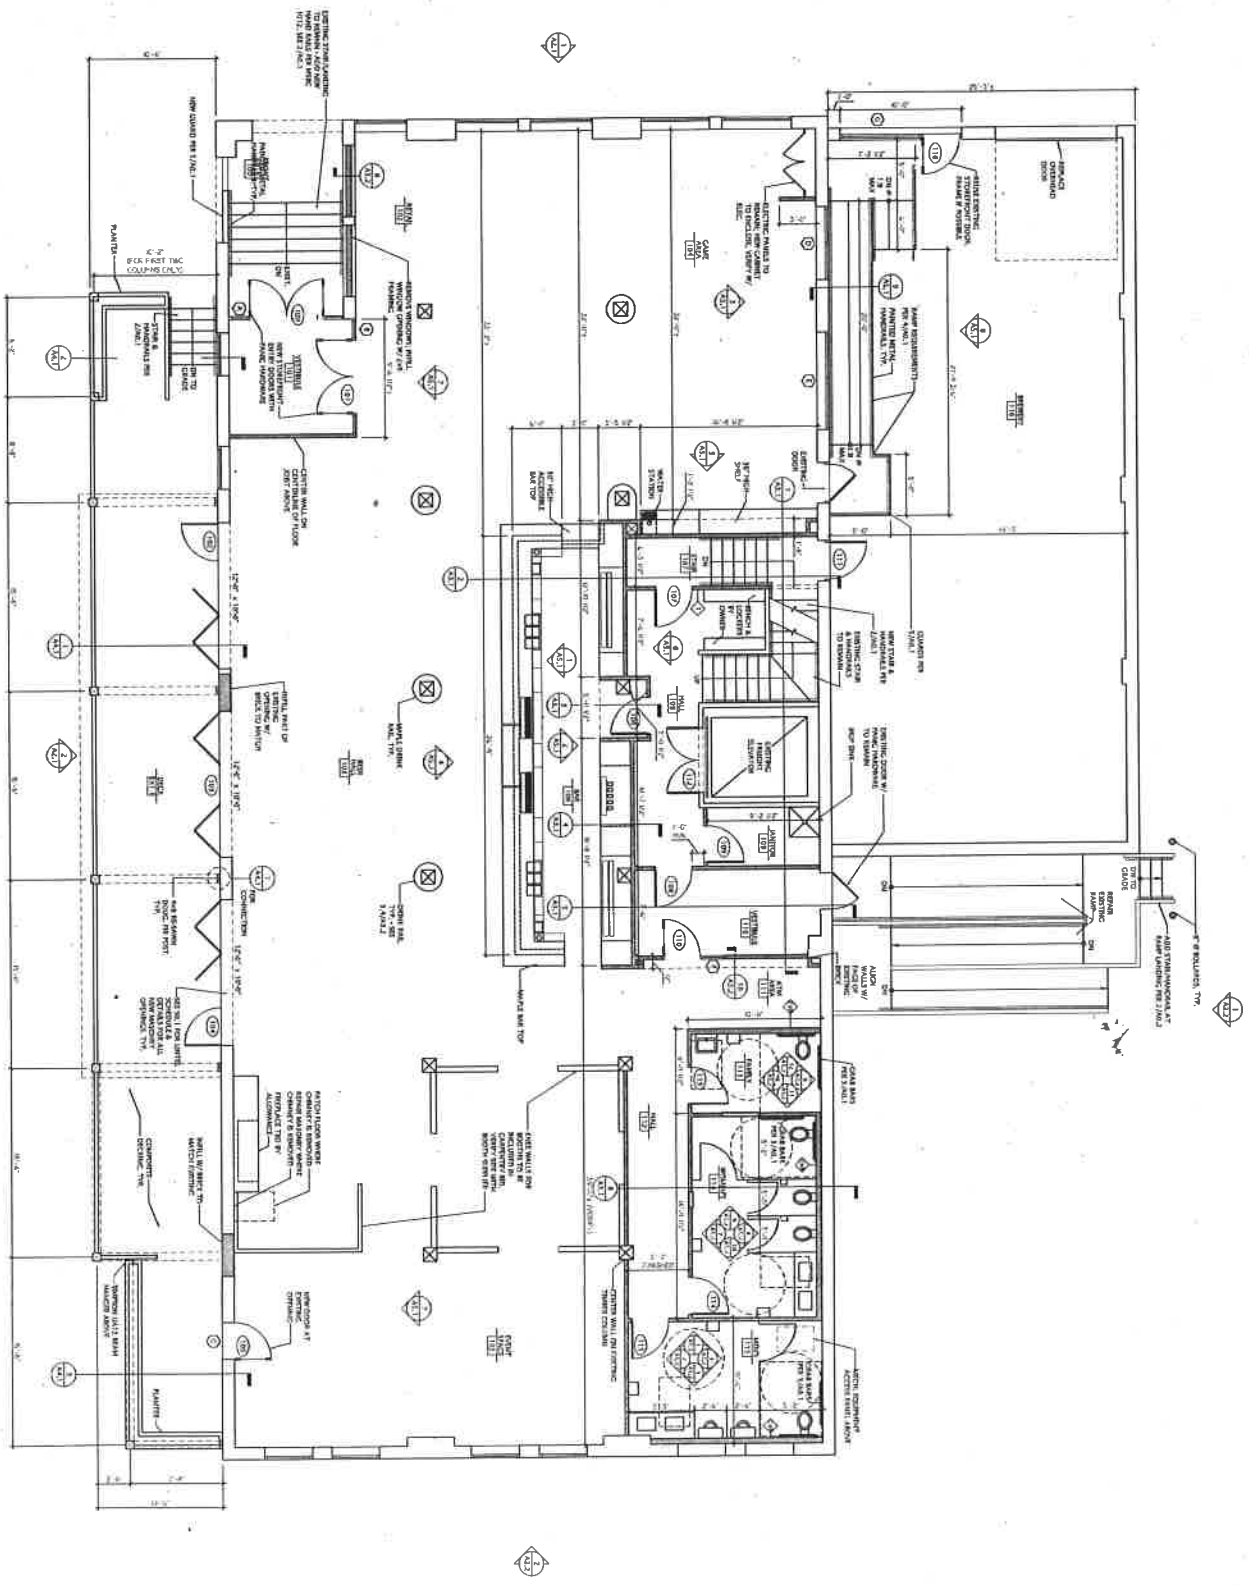

Wagner Zaun
ARCHITECTURE

17 N. LAKE AVENUE
DULUTH, MN 55802
(718) 733-0690
www.wagnerzaun.com

STRUCTURAL ENGINEER
1035 SYLVESTER W. SUITE 100
DULUTH, MN 55802
DWG NO. 24-001

DATE: 10/15/11
BY: DWG NO. 24-001
PROJECT: 2405

PROJECT: 2405
BENT PADDOLE
BRENNING COMPANY
PULLMAN, MN 55767

REVISION/DATE
DATE

SHEET: A1.2
PLANS

