


EASTRIDGE COMMUNITY CHURCH

3727 WEST ARROWHEAD ROAD

DULUTH, MN

PROPOSED MIXED USE PLAN DEVELOPMENT

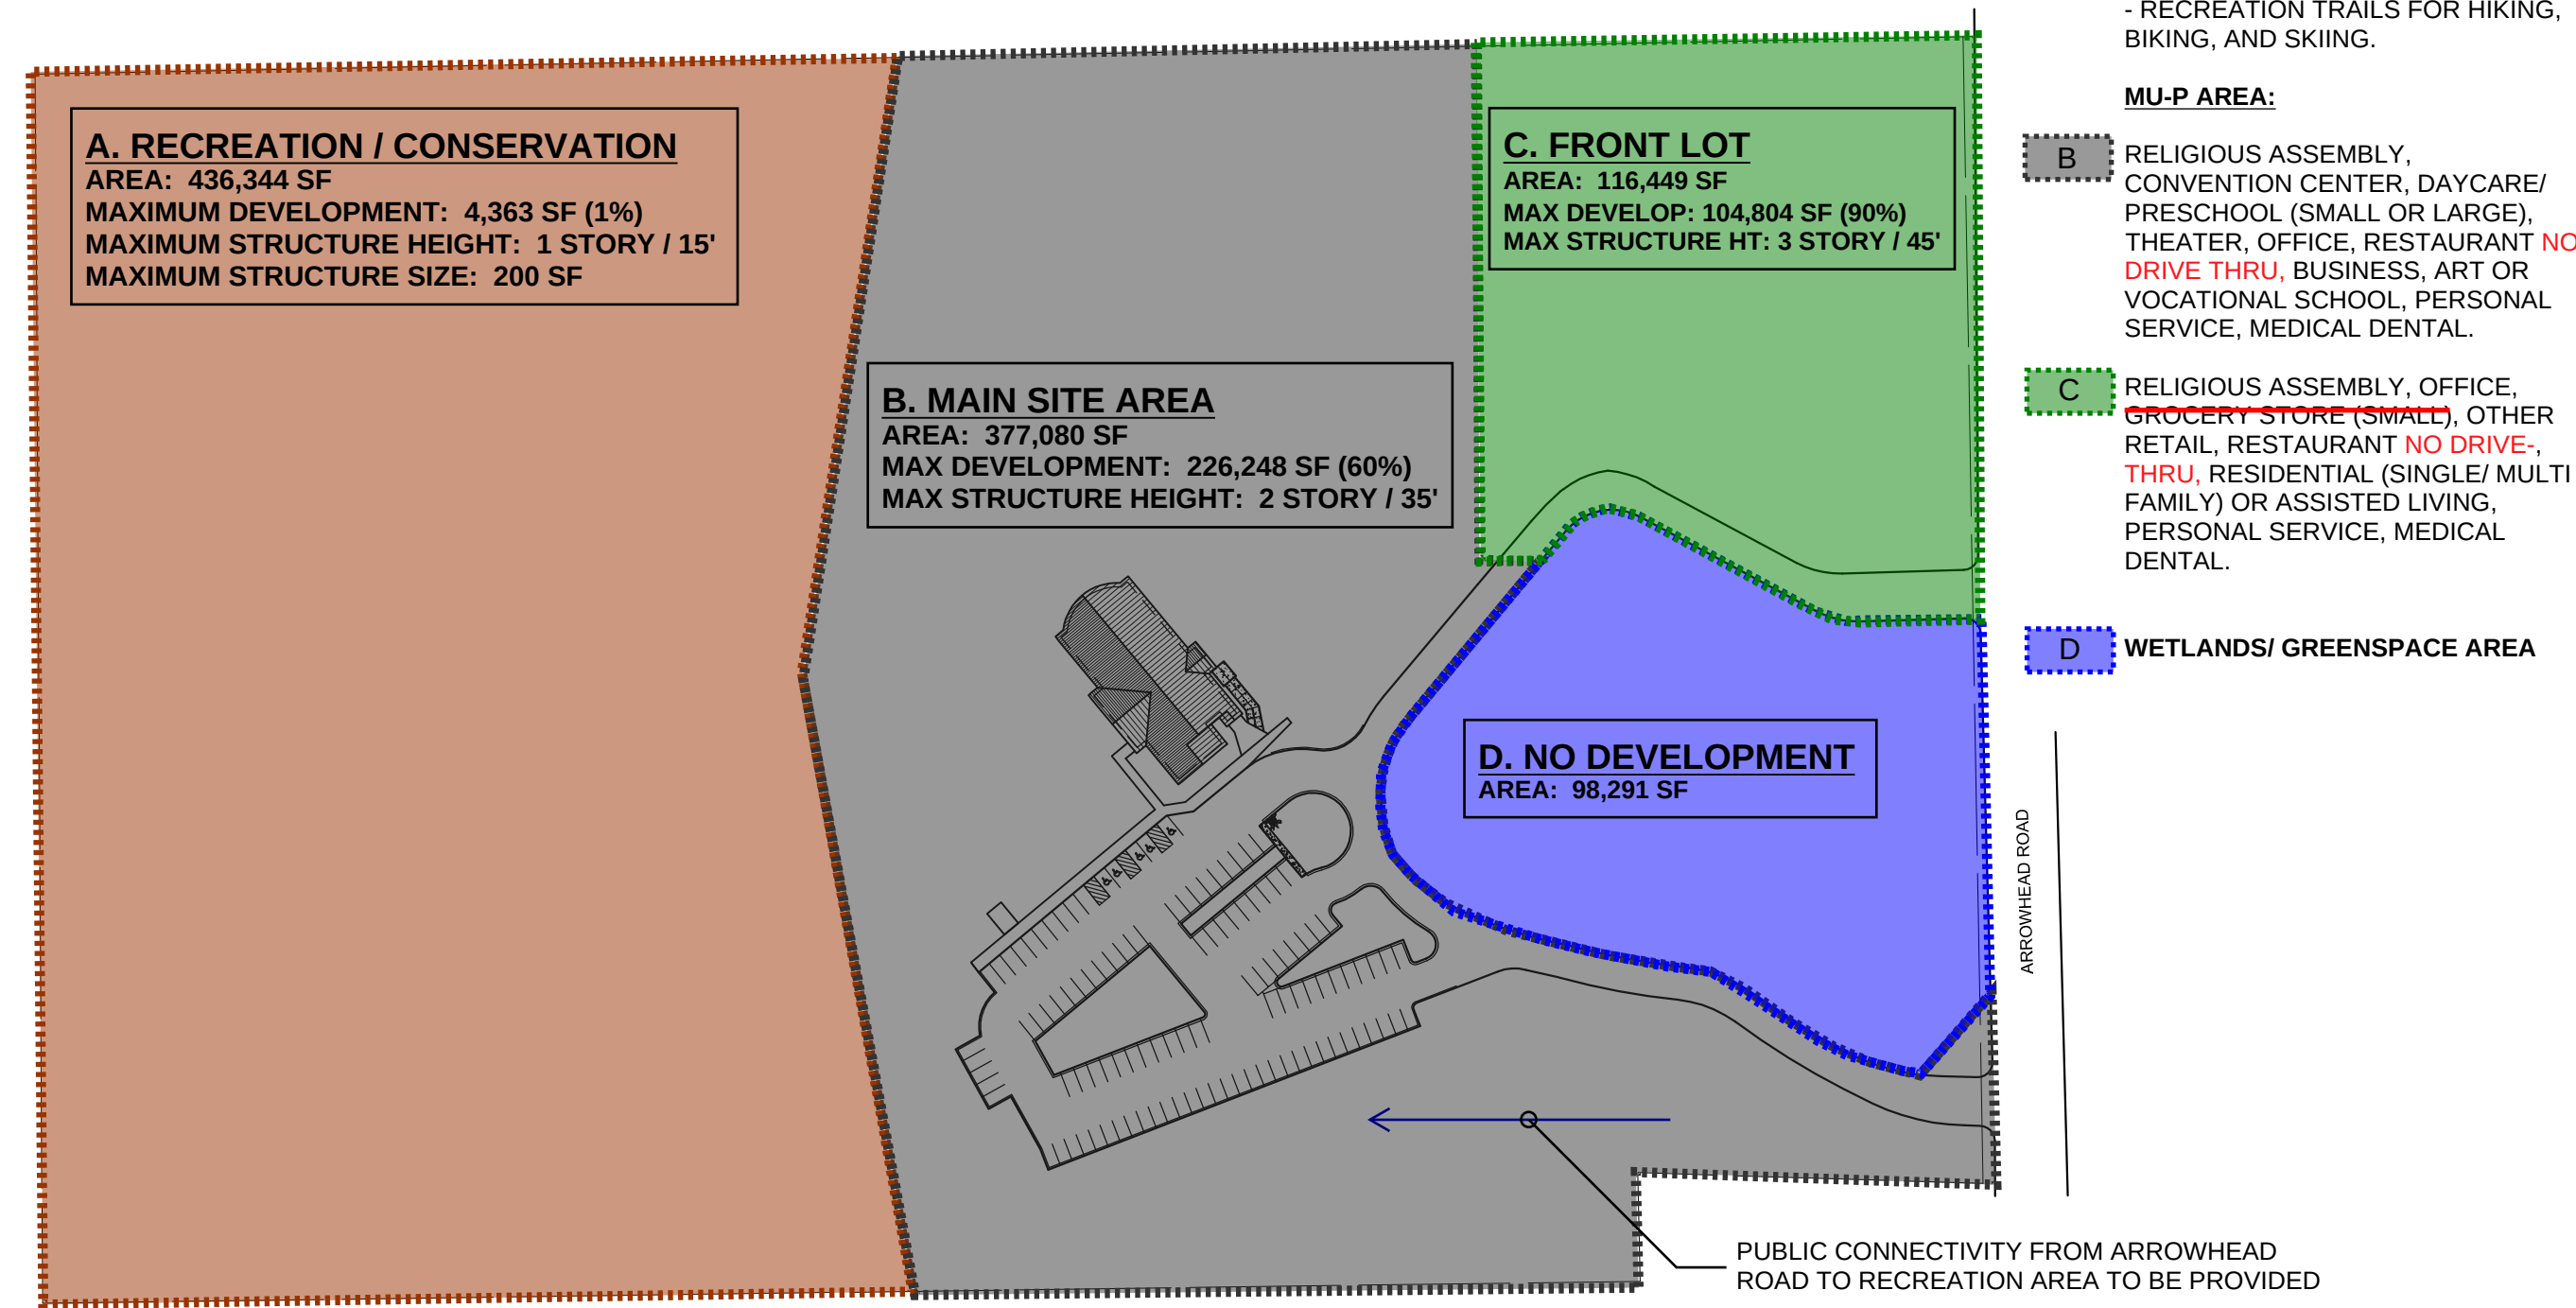

FOUNDATIONS
ARCHITECTURE
3730 CULAS ROAD
DULUTH, MN 55811
TEL: 218.528.4926
CELL: 218.391-7334
gps-foundations@gmail.com

EASTRIDGE COMMUNITY CHURCH
3727 W. ARROWHEAD ROAD
DULUTH, MN 55811

SHEET TITLE:
ZONING SITE PLAN

DATE: 01-03-17	JOB NO.: 1621	DRAWN BY: TJB	APPROVED BY: GPS
----------------	---------------	---------------	------------------

REVISIONS:
PC Ammend:
2-15-17
2-16-17

1

USE CONCEPT SITE PLAN

