

APARTMENT COUNTS...

FLOOR	APARTMENT TYPE	QTY
4TH FLOOR: 12	1 BEDROOM	5
	2 BEDROOM	4
	2 BEDROOM TYPE A	1
	STUDIO	2
5TH FLOOR: 13	1 BEDROOM	7
	2 BEDROOM	5
	STUDIO	1
	STUDIO TYPE A	1
6TH FLOOR: 14	1 BEDROOM	6
	2 BEDROOM	6
	STUDIO	2
	STUDIO TYPE A	1
7TH FLOOR: 14	1 BEDROOM	4
	1 BEDROOM TYPE A	1
	2 BEDROOM	5
	2 BEDROOM w/ LOFT	1
	STUDIO	2
Grand total:		53



**PRELIMINARY**  
NOT FOR CONSTRUCTION  
DATE: 04.17.18

CONSULTANTS

**BOARD OF TRADE**  
PHASE 2 RESIDENTIAL AREA RENOVATIONS  
301 WEST 1ST STREET - DULUTH, MN  
OWNER:

ISSUE DATE


REVISIONS

PROJECT NO.  
1745

SHEET NO.

**A2.4**

1 FLOOR PLAN 4TH FLOOR  
1/8" = 1'-0"

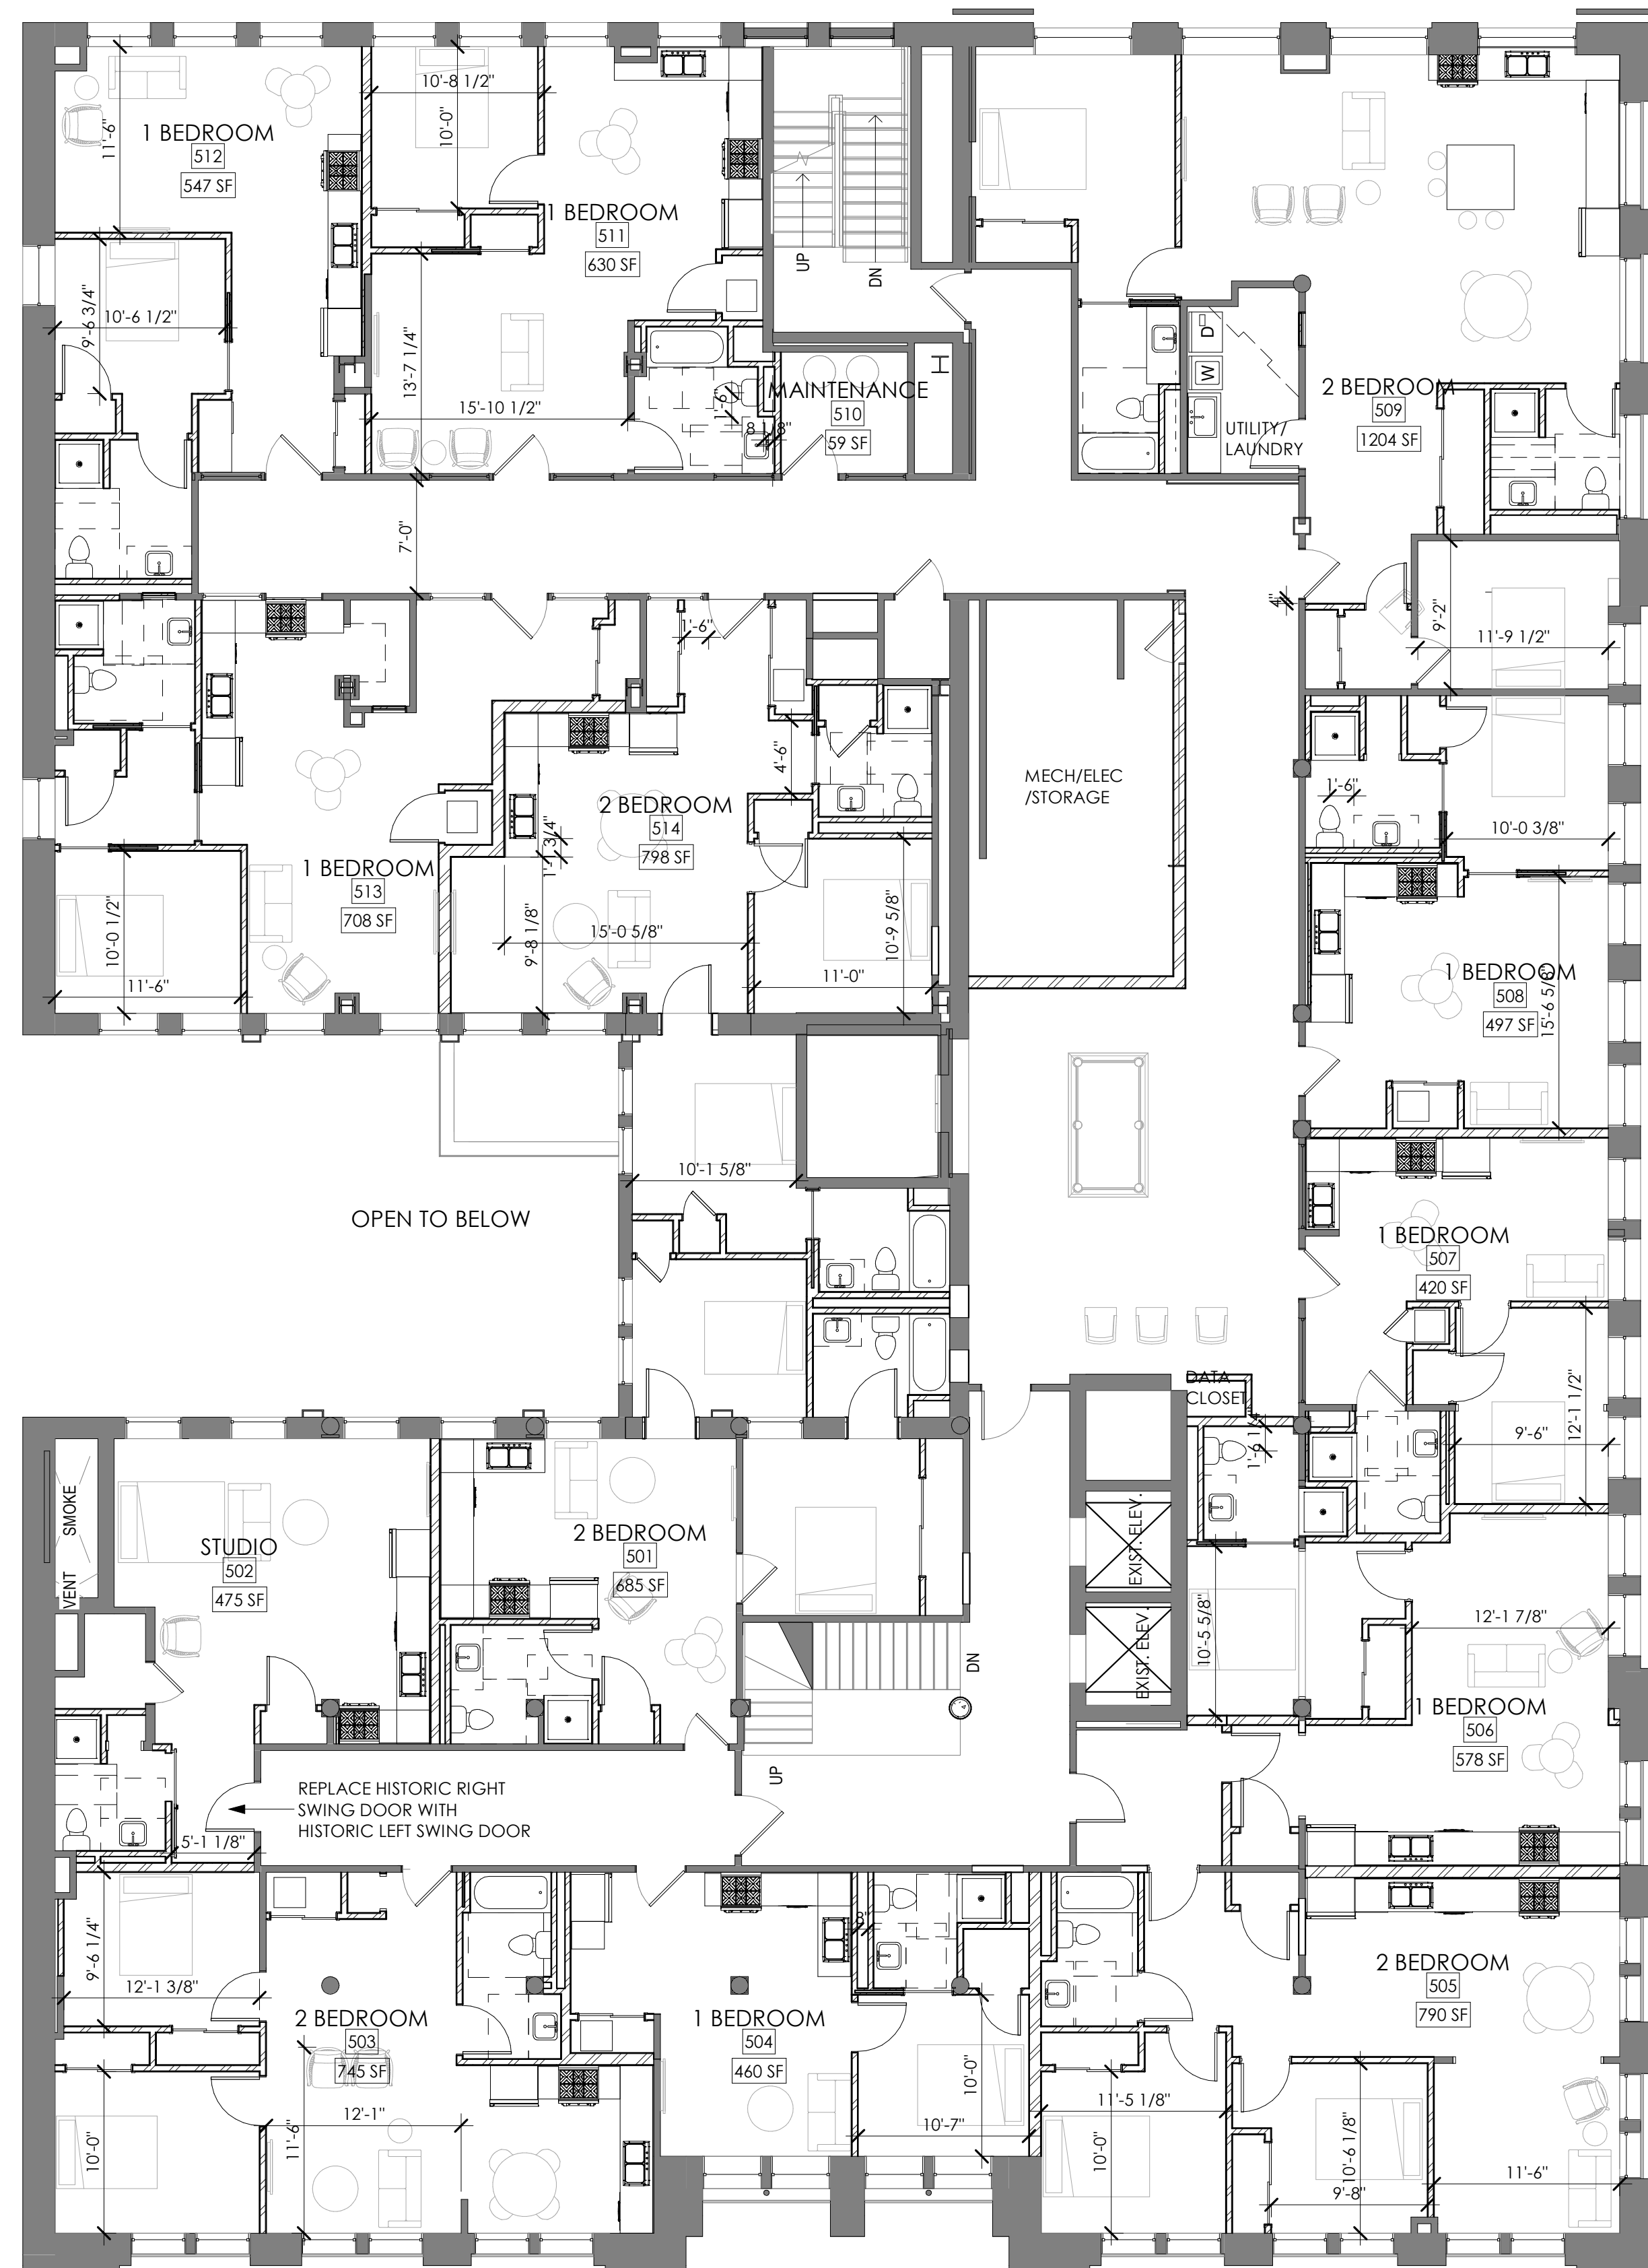

APARTMENT COUNTS...

APARTMENT TYPE	QTY
4TH FLOOR	
1 BEDROOM	5
2 BEDROOM	4
2 BEDROOM TYPE A	1
STUDIO	2
4TH FLOOR: 12	
5TH FLOOR	
1 BEDROOM	7
2 BEDROOM	5
STUDIO	1
5TH FLOOR: 13	
6TH FLOOR	
1 BEDROOM	6
2 BEDROOM	6
STUDIO	2
6TH FLOOR: 14	
7TH FLOOR	
1 BEDROOM	4
1 BEDROOM TYPE A	1
2 BEDROOM	5
2 BEDROOM w/ LOFT	1
STUDIO	2
STUDIO TYPE A	1
7TH FLOOR: 14	
Grand total: 53	



**PRELIMINARY**  
NOT FOR CONSTRUCTION  
DATE: 04.17.18

CONSULTANTS

**BOARD OF TRADE**  
PHASE 2 RESIDENTIAL AREA RENOVATIONS  
301 WEST 1ST STREET - DULUTH, MN  
OWNER:

ISSUE DATE


REVISIONS

PROJECT NO.  
1745

SHEET NO.

**A2.5**

1 FLOOR PLAN 5TH FLOOR  
1/8" = 1'-0"

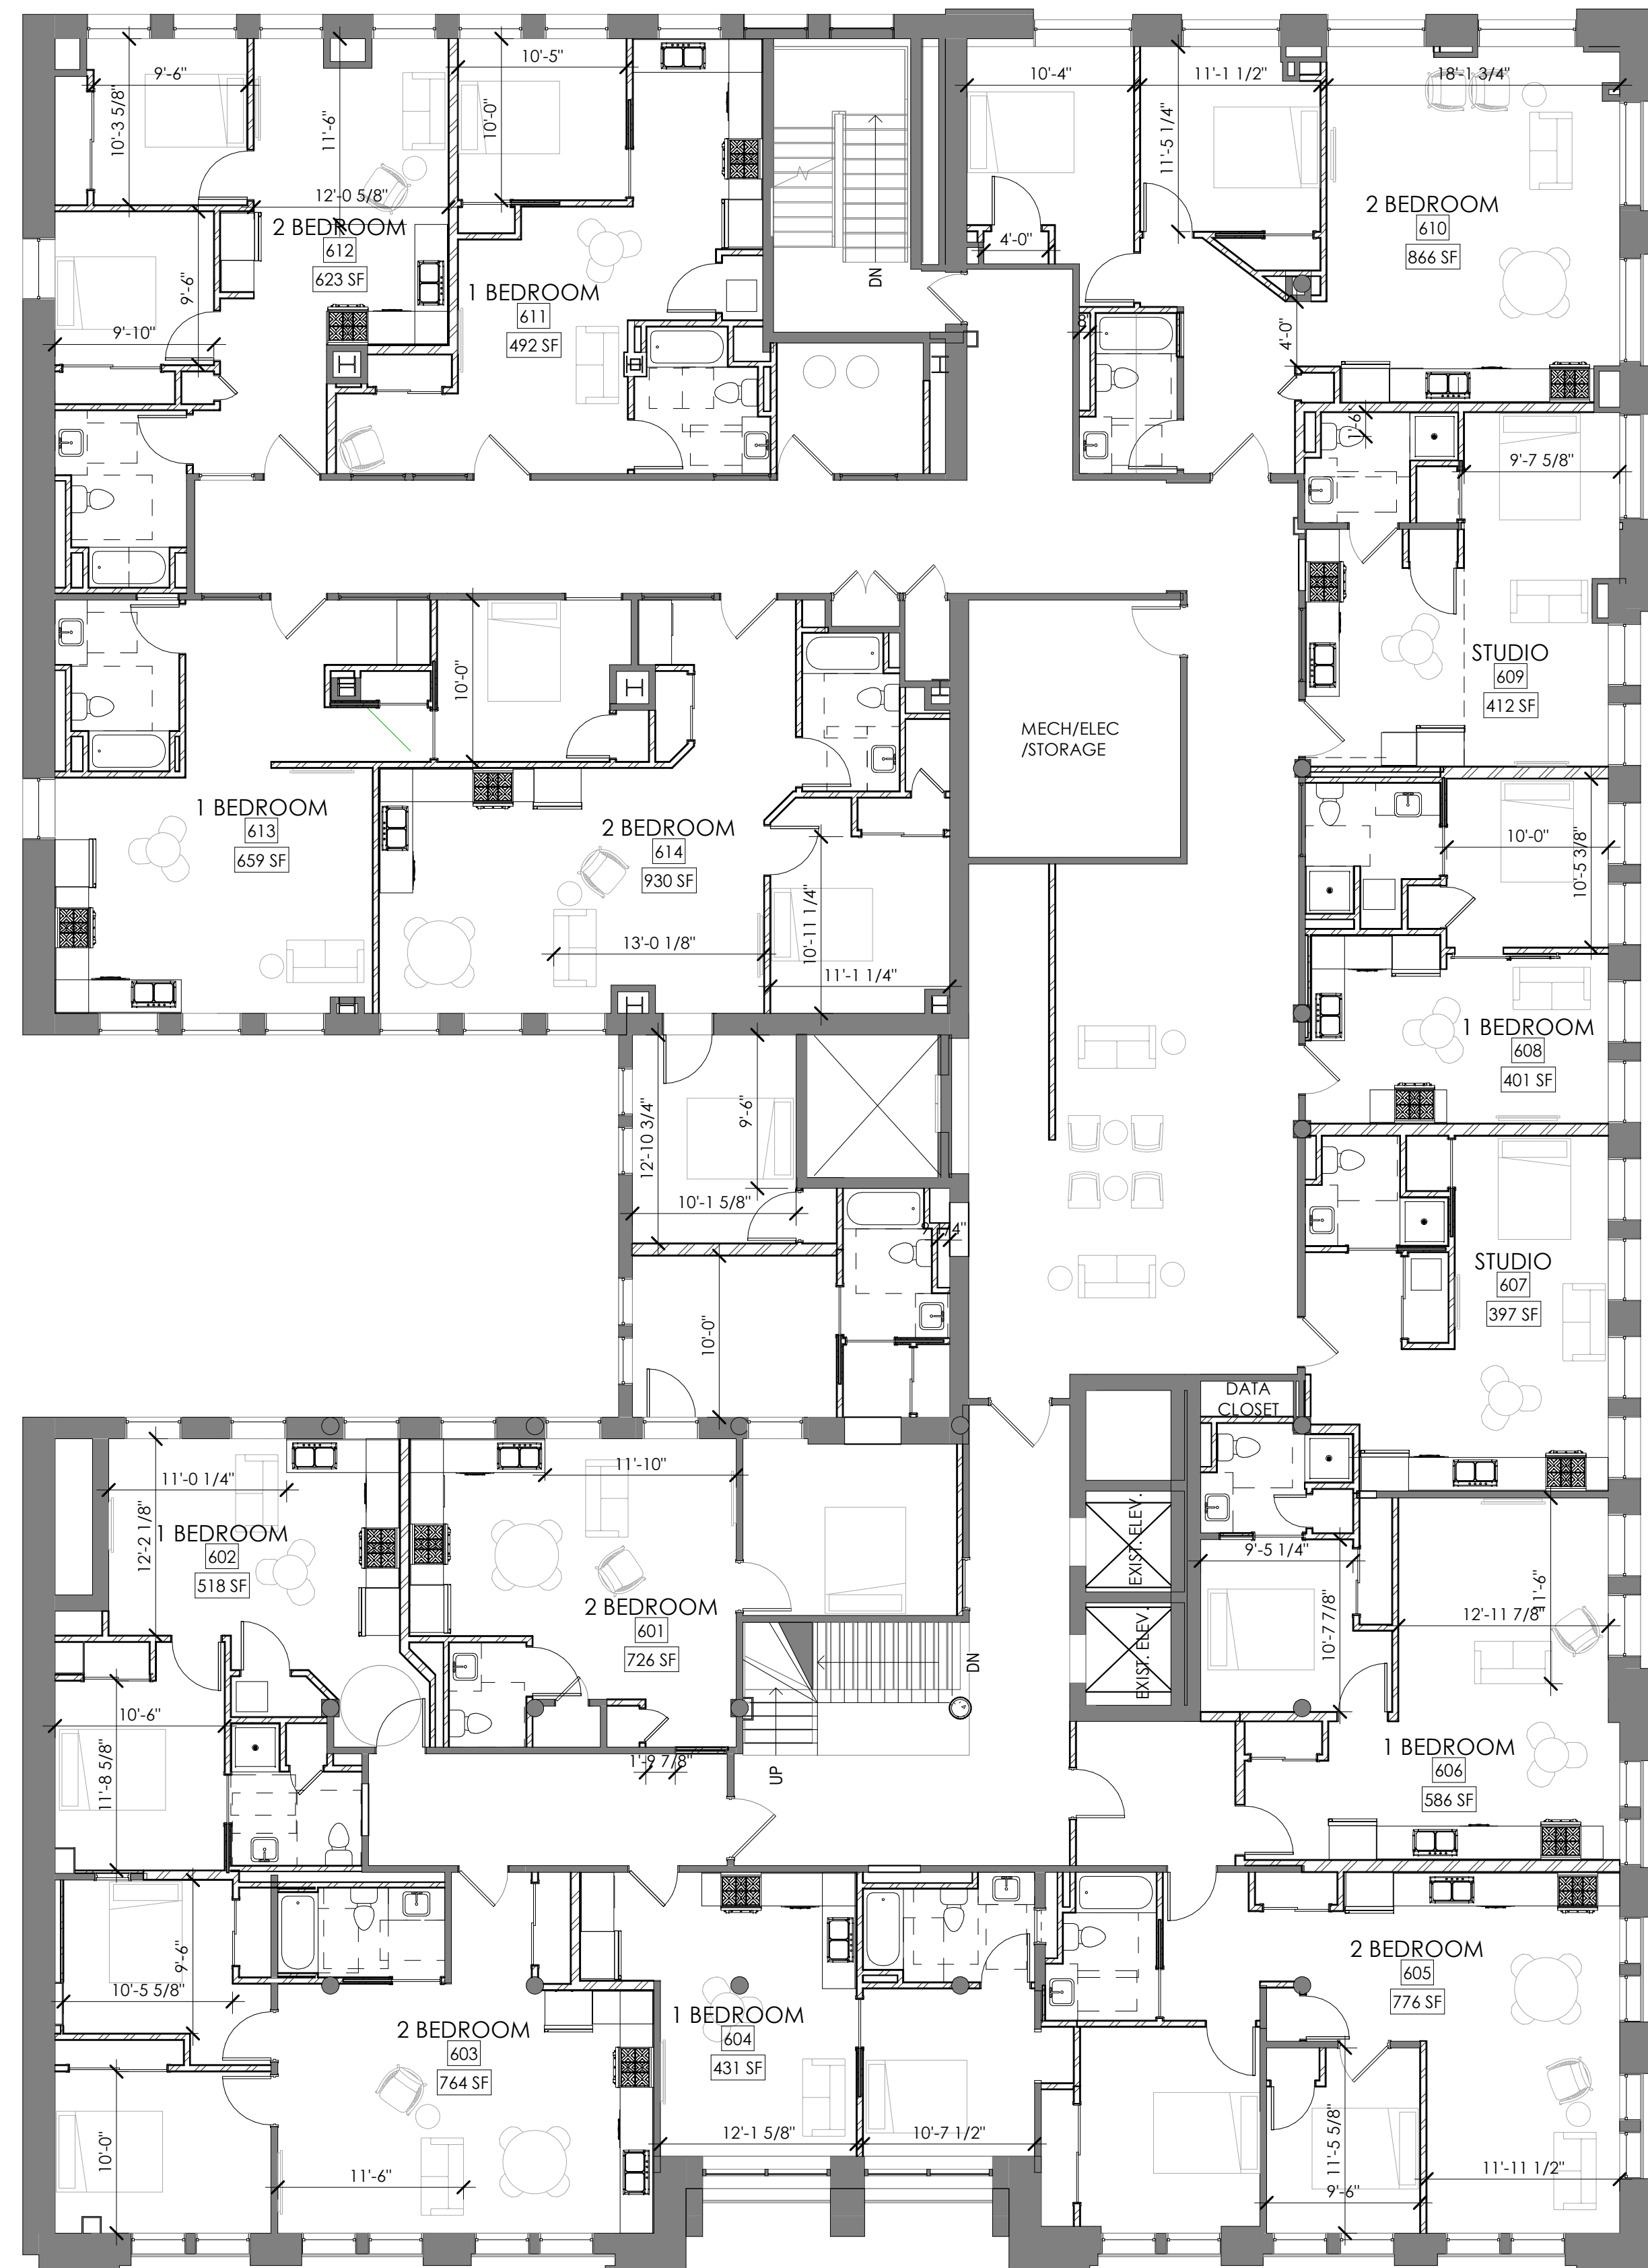

APARTMENT COUNTS...

APARTMENT TYPE	QTY
4TH FLOOR	
1 BEDROOM	5
2 BEDROOM	4
2 BEDROOM TYPE A	1
STUDIO	2
4TH FLOOR: 12	
5TH FLOOR	
1 BEDROOM	7
2 BEDROOM	5
STUDIO	1
5TH FLOOR: 13	
6TH FLOOR	
1 BEDROOM	6
2 BEDROOM	6
STUDIO	2
6TH FLOOR: 14	
7TH FLOOR	
1 BEDROOM	4
1 BEDROOM TYPE A	1
2 BEDROOM	5
2 BEDROOM w/ LOFT	1
STUDIO	2
STUDIO TYPE A	1
7TH FLOOR: 14	
Grand total: 53	



**PRELIMINARY**  
NOT FOR CONSTRUCTION  
DATE: 04.17.18

CONSULTANTS

**BOARD OF TRADE**  
PHASE 2 RESIDENTIAL AREA RENOVATIONS  
301 WEST 1ST STREET - DULUTH, MN  
OWNER:

ISSUE DATE


REVISIONS

PROJECT NO.  
1745

SHEET NO.

**A2.6**

1 FLOOR PLAN 6TH FLOOR  
1/8" = 1'-0"

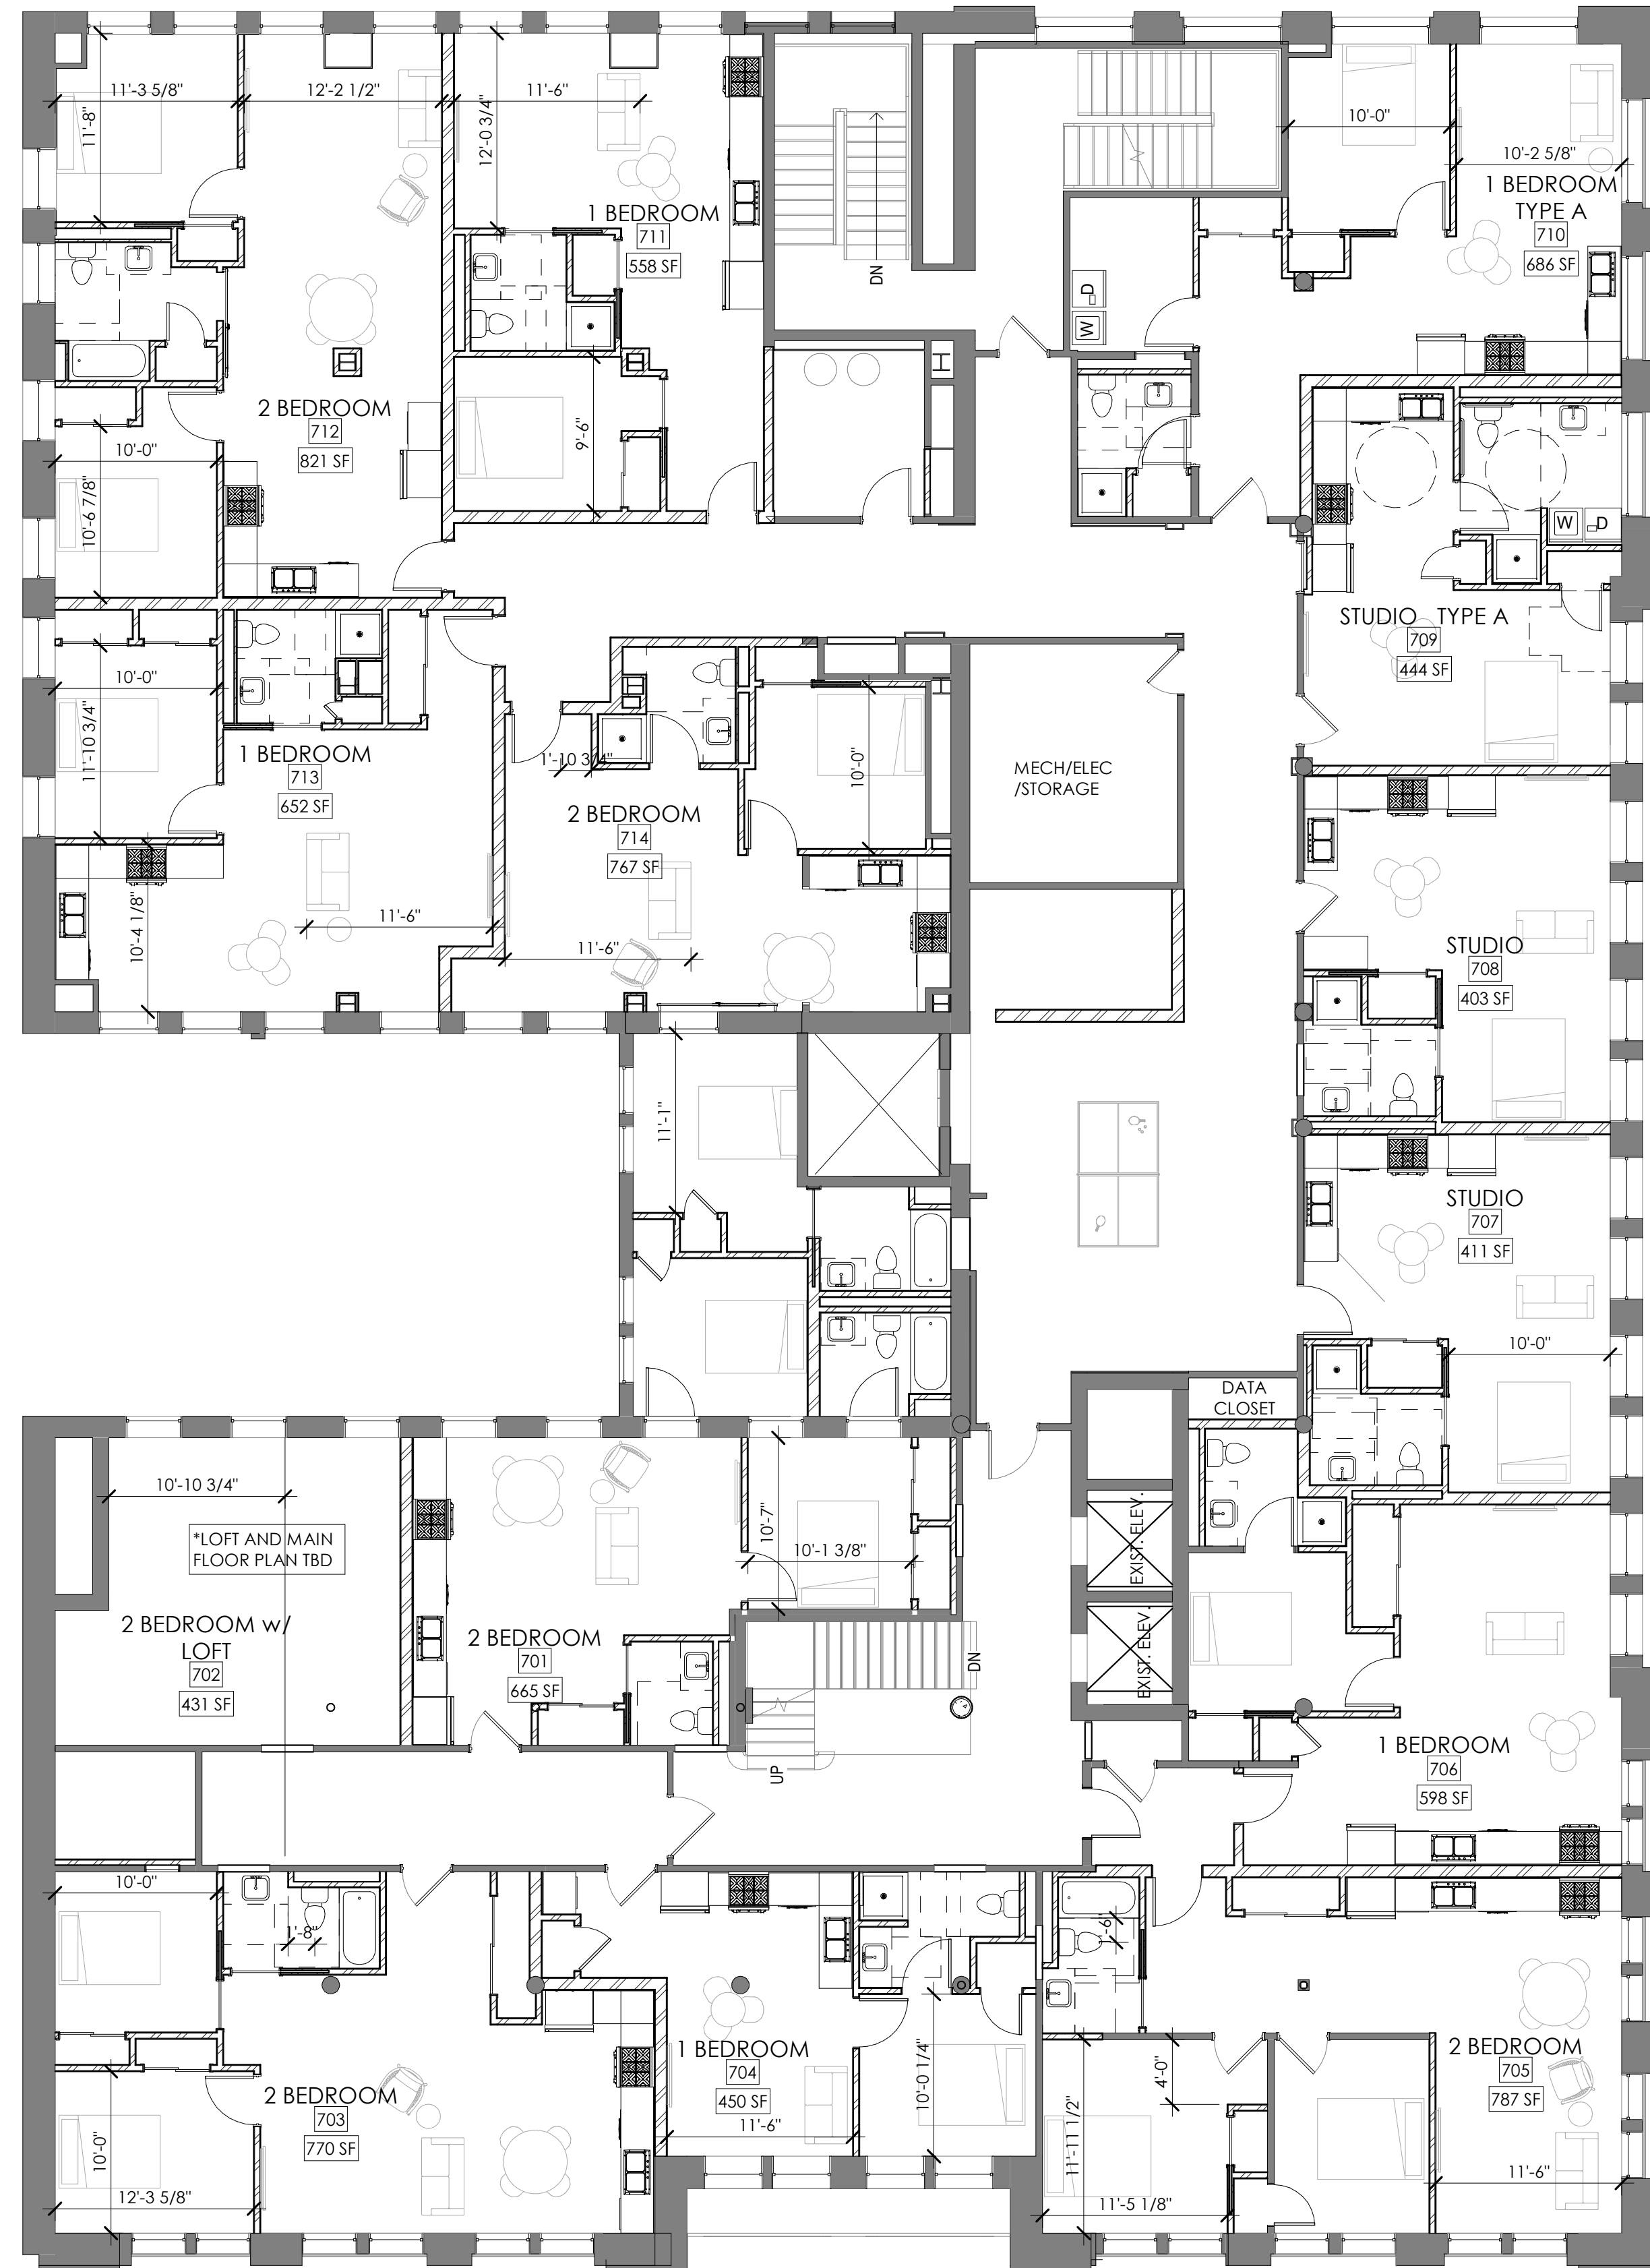

APARTMENT COUNTS...

APARTMENT TYPE	QTY
4TH FLOOR	
1 BEDROOM	5
2 BEDROOM	4
2 BEDROOM TYPE A	1
STUDIO	2
4TH FLOOR: 12	
5TH FLOOR	
1 BEDROOM	7
2 BEDROOM	5
STUDIO	1
5TH FLOOR: 13	
6TH FLOOR	
1 BEDROOM	6
2 BEDROOM	6
STUDIO	2
6TH FLOOR: 14	
7TH FLOOR	
1 BEDROOM	4
1 BEDROOM TYPE A	1
2 BEDROOM	5
2 BEDROOM w/ LOFT	1
STUDIO	2
STUDIO TYPE A	1
7TH FLOOR: 14	
Grand total: 53	



**PRELIMINARY**  
NOT FOR CONSTRUCTION  
DATE: 04.17.18

CONSULTANTS

**BOARD OF TRADE**  
PHASE 2 RESIDENTIAL AREA RENOVATIONS  
301 WEST 1ST STREET - DULUTH, MN  
OWNER:

ISSUE DATE

REVISIONS

PROJECT NO.  
1745

SHEET NO.

**A2.7**

1 FLOOR PLAN 7TH FLOOR  
1/8" = 1'-0"