


2 DECK SECTION
1/2" = 1'-0"

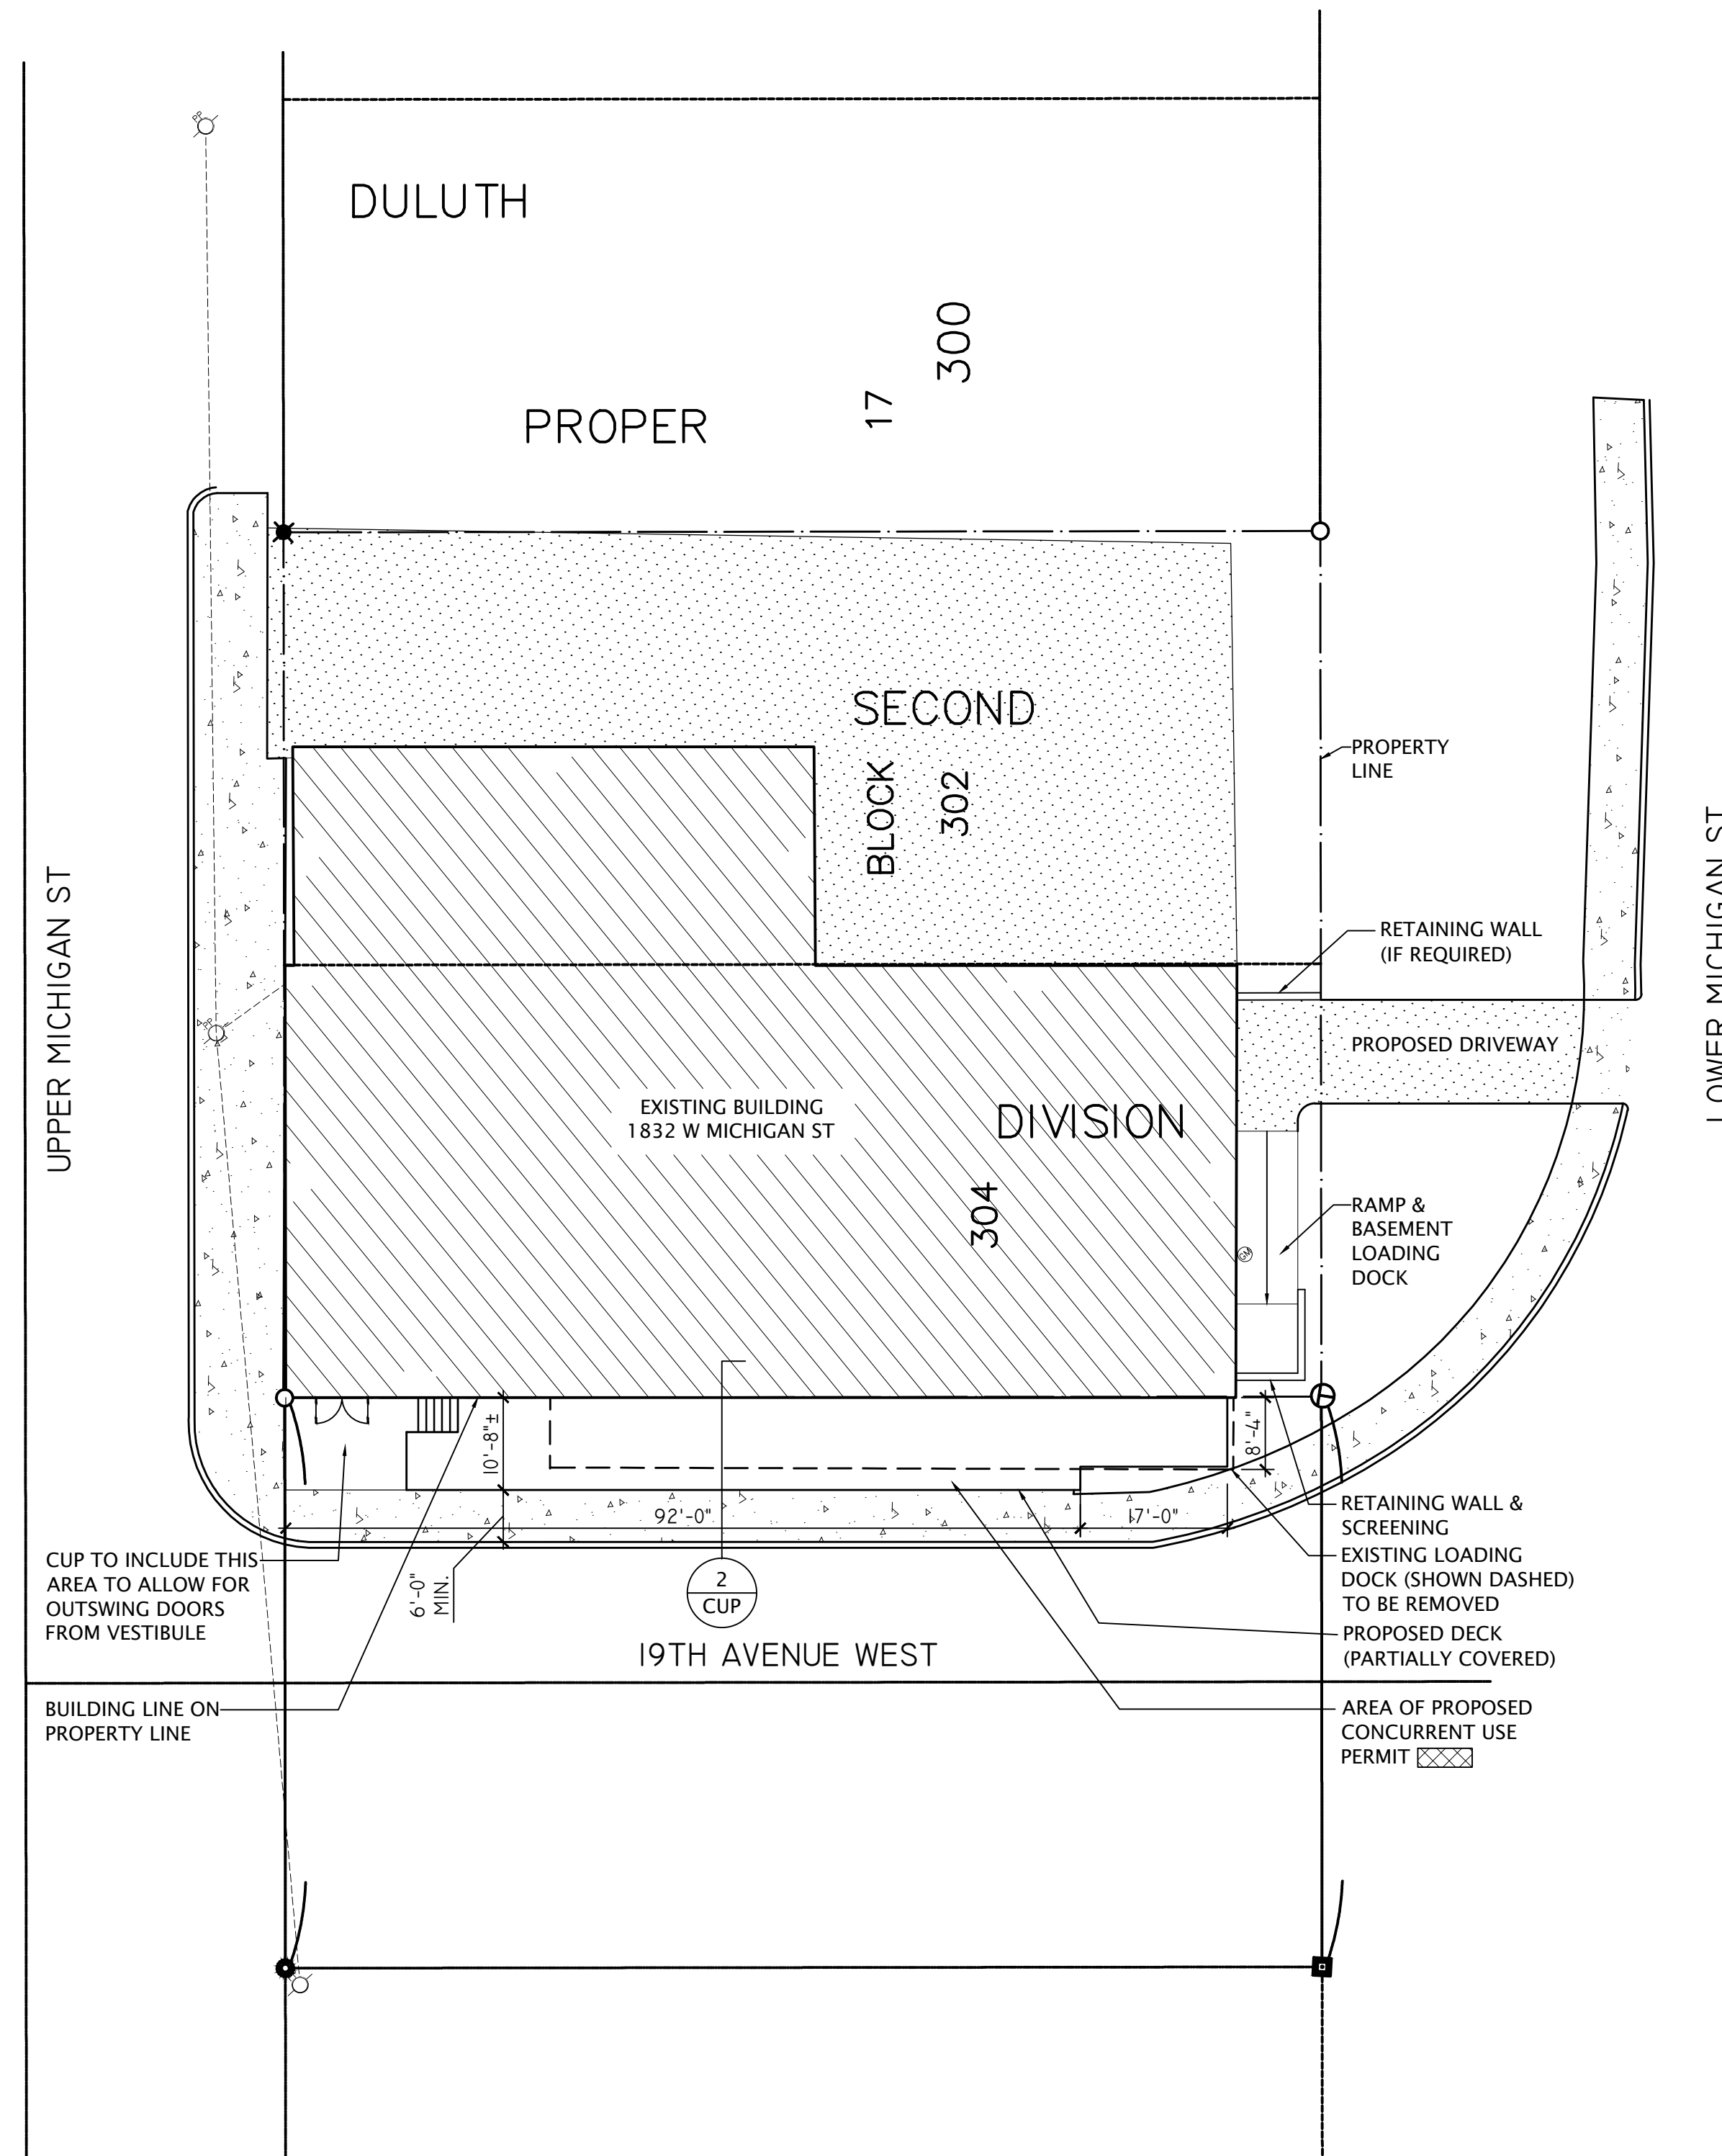

1 PROPOSED SITE PLAN
1/16" = 1'-0"

IF PRINTED TO SCALE
THIS LINE WILL BE 2" LONG

PROJECT: #1705.2
BENT PADDLE
BREWING COMPANY
CONF. ROOM
1832 WEST MICHIGAN STREET
DULUTH, MN 55806

REVISION/ISSUE	DATE
CUP APPLICATION	04 JULY 2017

SHEET NAME:
SITE
PLAN

SHEET #:
C.U.P.