


1 SECOND FLOOR PLAN - AREA C

**EXHIBIT C**  
1 OF 2

WEST 1/2 OF LOT 7, SUPERIOR STREET  
WEST 1/2 OF LOT 7, DULUTH PROPER FIRST DIVISION

TEL  
FAX 2  
http://www.  
DULUTH

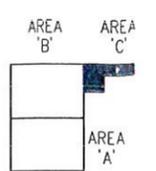


**PROJECT KEY**  
GENERAL PLAN: N  
1. SEE SHEET A2.12A FOR

NO DATE F  
I HEREBY CERTIFY  
that the information  
contained herein is  
true and correct to  
the best of my  
knowledge and belief  
and that I am a  
Licensed Architect  
of the State of  
Minnesota.  
SIGNATURE: \_\_\_\_\_

TYPED OR PRINTED N  
DATE: 11/03/09  
REVISED 2-18-2010  
COPYRIGHT 2008 BY LHB, INC.


PROJECT NAME:  
**ENVEN  
2ND FL  
EXPANSION  
DULUTH, MN**  
DRAWING TITLE:  
**SECOND  
AREA 'C'**

FILE: ..06044\ADMIN\F20  
DRAWN BY: TBG  
CHECKED BY: D.B  
PROJ NO: 090462  
DRAWING NO

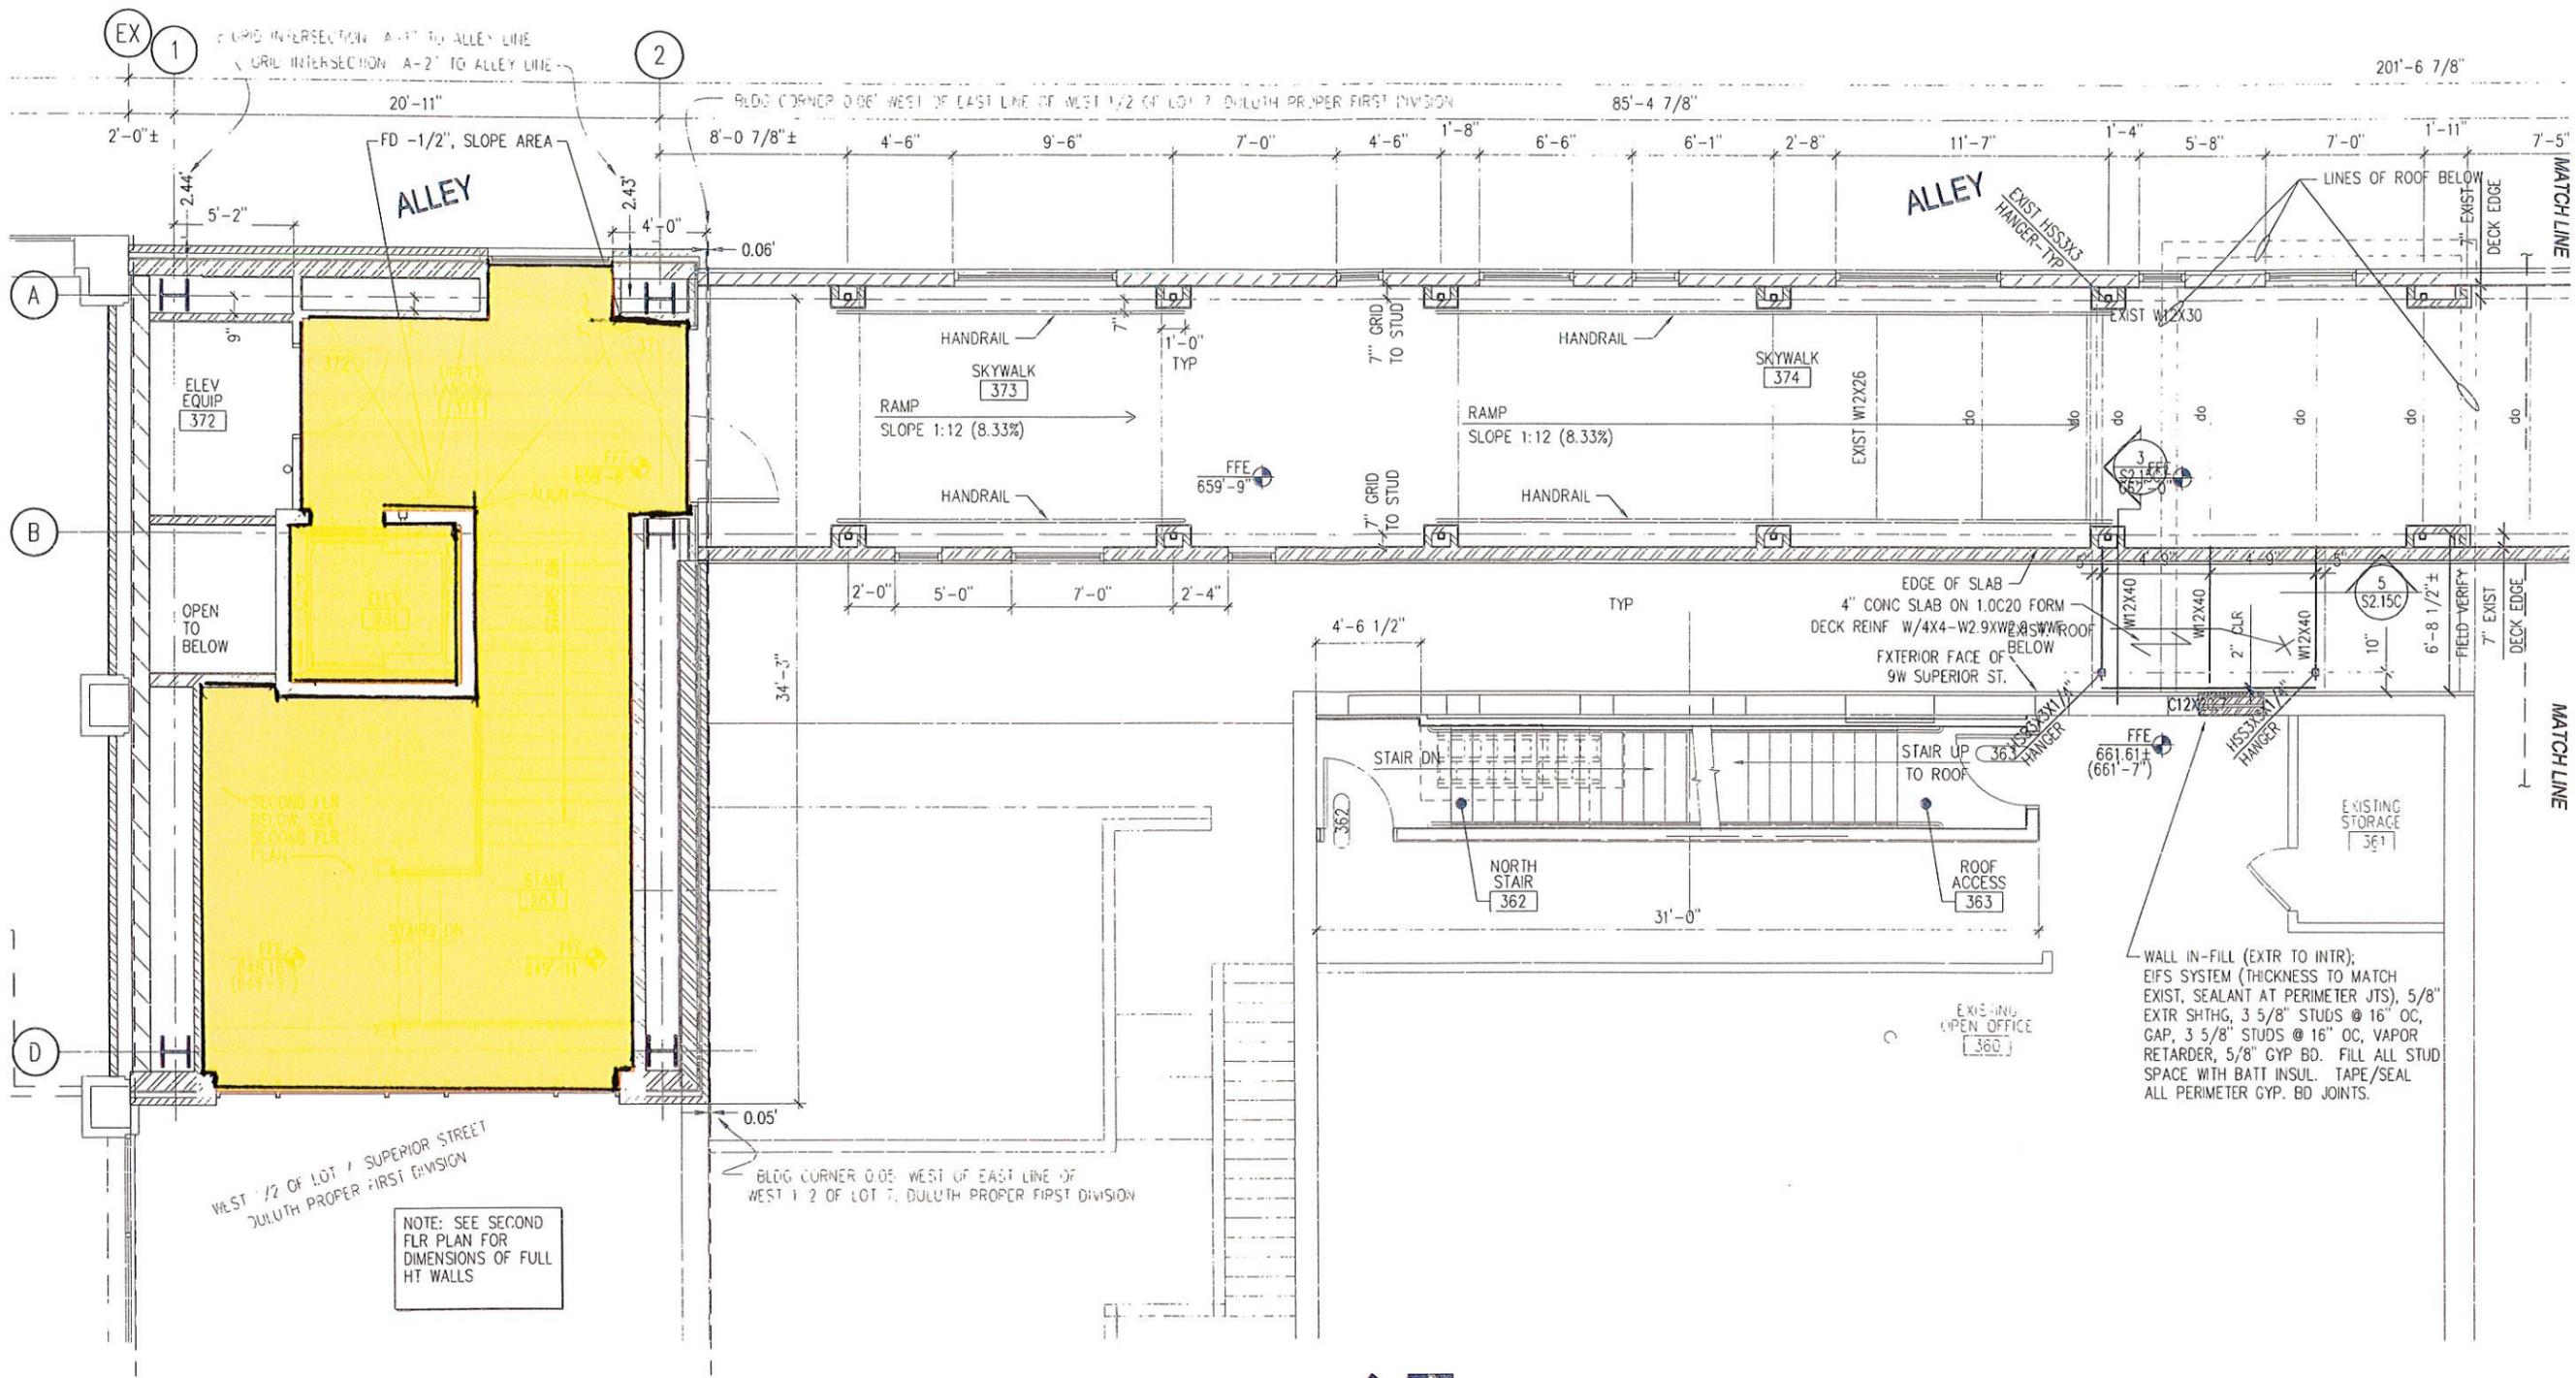


1 THIRD FLOOR PLAN - AREA C

**EXHIBIT C**  
2 OF 2

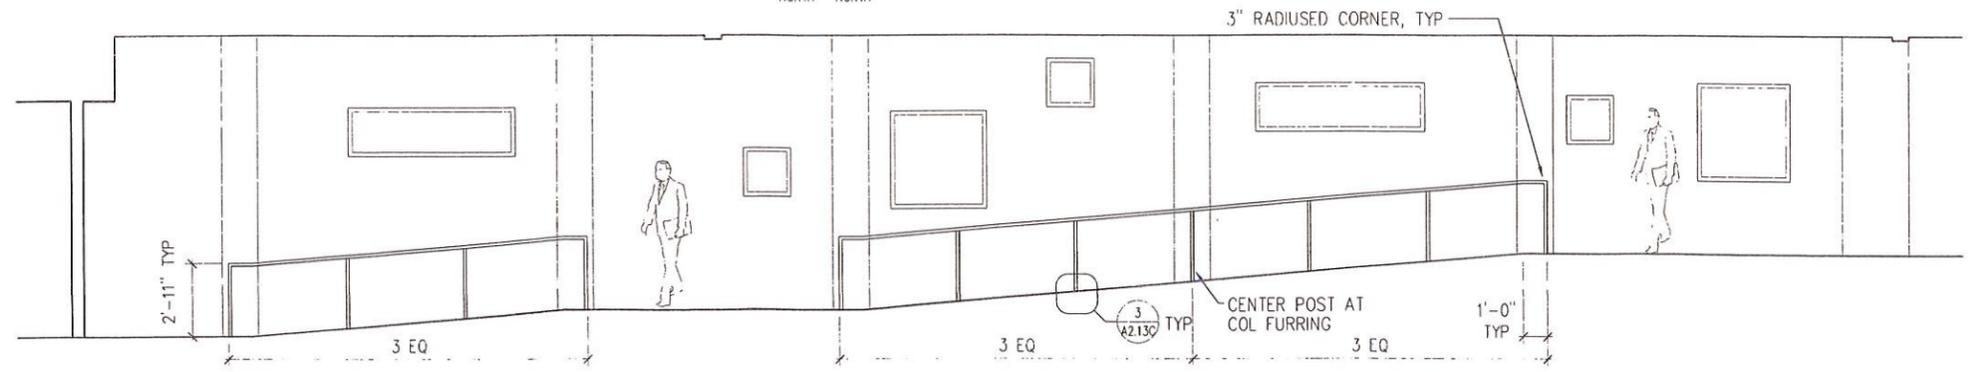

2 INTERIOR ELEVATION

TEL  
FAX  
[http://www  
DULUTH](http://www.duluth.com)

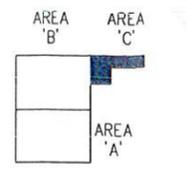

**PROJECT KEY:**  
GENERAL PLAN NO. 1. SEE SHEET A2.12A FOR

NO. DATE R  
I HEREBY CERTIFY that the information contained in this report was prepared by me or under my direct supervision and that I am a Licensed Architect in the State of Minnesota.  
SIGNATURE: [Signature]

TYPED OR PRINTED NAME  
DATE: 11/03/09  
REVISED 2-18-2010  
COPYRIGHT 2008 BY LHB, INC.

PROJECT NAME  
**ENVIRONMENTAL  
2ND FLOOR  
EXPANSION  
DULUTH, MN**  
DRAWING TITLE:  
**THIRD FLOOR  
AREA 'C'**

FILE: .060444ADMNF200  
DRAWN BY: TBG  
CHECKED BY: DJB  
PROJ NO: 090462  
DRAWING NO: