

PLAN LEGEND

RIGHT OF WAY LINE	----
DITCH CENTERLINE	----
FENCE LINE	----
RETAINING WALL	----
GRAVEL LINE	----
GUARD RAIL LINE	----
RAILROAD TRACK LINE	----
ROAD CENTERLINE	----
TREE LINE	----
STREAM LINE	----
WETLAND LINE	----
EX SANITARY LINE	----
PR SANITARY LINE	----
AB SANITARY LINE	----
EX FORCEMAIN LINE	----
PR FORCEMAIN LINE	----
AB FORCEMAIN LINE	----
EX STORM LINE	----
PR STORM LINE	----
AB STORM LINE	----
EX WATER LINE	----
PR WATER LINE	----
AB WATER LINE	----
EX GAS LINE	----
PR GAS LINE	----
AB GAS LINE	----
EX STEAM LINE	----
PR STEAM LINE	----
AB STEAM LINE	----
UG CABLE TV LINE	----
AB CABLE TV LINE	----
UG ELECTRIC LINE	----
AB ELECTRIC LINE	----
UG FIBEROPTIC LINE	----
AB FIBEROPTIC LINE	----
UG TELEPHONE LINE	----
AB TELEPHONE LINE	----
OH ELECTRIC LINE	----
OH TELEPHONE LINE	----
OH CABLE TV LINE	----

SYMBOLS

EX SANITARY MANHOLE	(SAN)
EX SANITARY CLEANOUT	(STRM)
EX STORM MANHOLE	(W)
EX STORM CATCHBASIN	(W&G)
EX. WATER MANHOLE	(W)
EX. WATER VALVE	(W&G)
EX. WATER HYDRANT	(W&G)
EX. WATER SHUTOFF	(W&G)
EX. WATER & GAS MH	(W&G)
EX. GAS MANHOLE	(GAS)
EX. GAS VALVE	(GAS)
EX. GAS SHUTOFF	(GAS)
EX. STEAM MANHOLE	(STEAM)
EX. TELEPHONE MANHOLE	(T)
EX. ELECTRIC MANHOLE	(E)
EX. POWERPOLE	(P)
EX. LIGHT POLE	(L)
EX. ELECTRIC VAULT	(V)
EX. ANCHOR	(A)
EX. ELECTRIC TRANSFORMER	(ET)
EX. STREET LIGHT	(SL)
EX. SIGNAL W/ STREET LIGHT	(SL)
EX. HANDHOLE	(H.H.)
EX. HANDHOLE	(H.H.)
EX. TELEPHONE PEDESTAL	(TP)
EX. WELL	(W)
BENCHMARK	(BM)
FOUND CI MONUMENT	(FM)
EX. SIGN	(S)
CONTROL POINT	(CP)
EX DECIDUOUS TREE	(DT)
EX CONIFEROUS TREE	(CT)
EX. PARKING METER	(PM)
EX. SOIL BORING	(SB)

CITY OF DULUTH


DEPARTMENT OF PUBLIC WORKS AND UTILITIES

ENGINEERING DIVISION

CONSTRUCTION PLANS FOR:

WOODLAND AVE GAS MAIN PHASE 2

CITY PROJECT NO. 1750

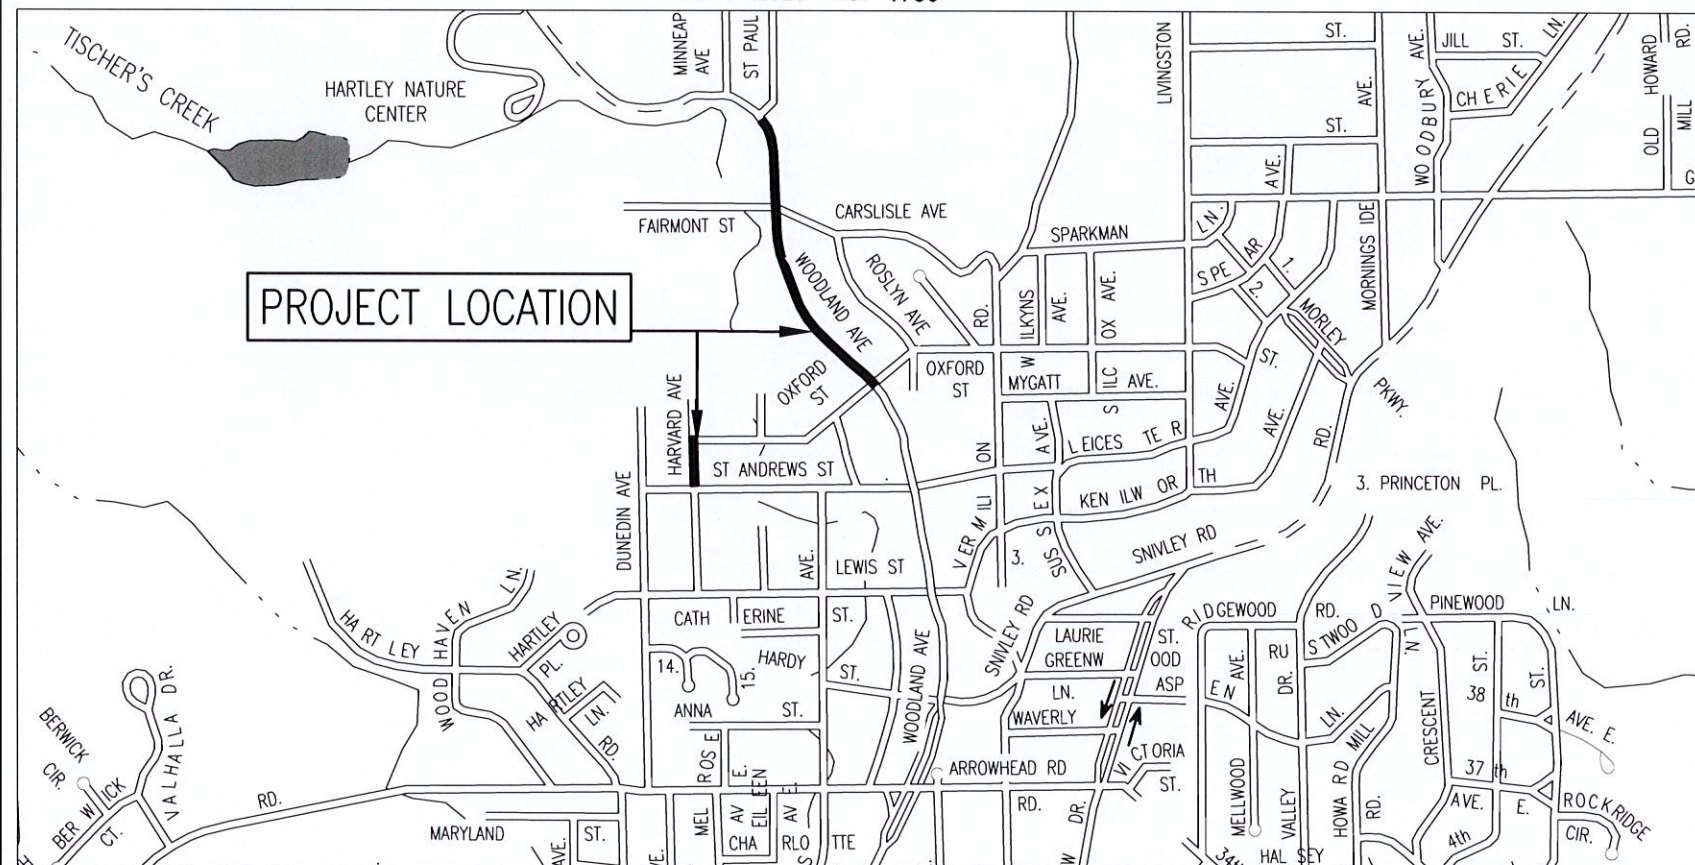

THE SUBSURFACE UTILITY INFORMATION IN THIS PLAN IS UTILITY LEVEL D. THIS QUALITY LEVEL WAS DETERMINED ACCORDING TO THE GUIDELINES OF CI/ASCE 38-02, ENTITLED "STANDARD GUIDELINES FOR THE COLLECTION AND DEPICTION OF EXISTING SUBSURFACE UTILITY DATA".

WARNING:
LOCATION OF UNDERGROUND UTILITIES TO BE VERIFIED BY CONTRACTOR. CALL BEFORE DIGGING. GOPHER STATE ONE CALL 1-800-252-1166 REQUIRED BY LAW



PROJECT LOCATION
ST. LOUIS COUNTY
CITY OF DULUTH
T50N R14W SEC. 2

GOVERNING SPECIFICATIONS

THE 2018 EDITION OF THE MINNESOTA DEPARTMENT OF TRANSPORTATION "STANDARD SPECIFICATIONS FOR CONSTRUCTION" SHALL GOVERN. AVAILABLE AT:
<http://www.dot.state.mn.us/pre-letting/spec/index.html>

THE 2019 EDITION OF THE CITY OF DULUTH PUBLIC WORKS AND UTILITIES DEPARTMENT CONSTRUCTION STANDARDS AND SUPPLEMENTS OR ADDENDUMS SHALL APPLY.
AVAILABLE AT:
<http://www.duluthmn.gov/engineering/standard-construction-specifications/>

THE SUBSURFACE UTILITY INFORMATION IN THIS PLAN IS UTILITY LEVEL D. THIS QUALITY LEVEL WAS DETERMINED ACCORDING TO THE GUIDELINES OF CI/ASCE 38-02, ENTITLED "STANDARD GUIDELINES FOR THE COLLECTION AND DEPICTION OF EXISTING SUBSURFACE UTILITY DATA".

WARNING:
LOCATION OF UNDERGROUND UTILITIES TO BE VERIFIED BY CONTRACTOR. CALL BEFORE DIGGING. GOPHER STATE ONE CALL 1-800-252-1166 REQUIRED BY LAW

INDEX

SHEET NO.	DESCRIPTION
1	TITLE SHEET
2	STATEMENT OF ESTIMATED QUANTITIES
3-4	SWPPP
5	EROSION CONTROL DETAILS
6	EROSION CONTROL PLANS
7-9	TRAFFIC CONTROL PLANS
10-11	CONSTRUCTION NOTES & DETAILS
12	TYPICAL SECTIONS
13-18	ADA CONSTRUCTION DETAILS
19-20	REMOVAL SHEETS
21	PHASE 1 CARLSISLE 2 IN. GAS MAIN
22	PHASE 1 PROCEDURES
23	PHASE 2 WOODLAND AVE 2 IN. GAS MAIN
24	PHASE 3 HARVARD AVE 2 IN. GAS MAIN
25	PHASE 3 PROCEDURES
26-27	PHASE 4 WOODLAND 2 IN. GAS MAIN
28	PHASE 4 PROCEDURES
29-30	PHASE 5 6 IN. STEEL MAIN ABANDONMENT
31-34	PHASE 5 WOODLAND 6 IN. GAS MAIN

THIS PLAN CONTAINS 34 SHEETS

I HEREBY CERTIFY THAT THIS PLAN WAS PREPARED BY ME OR UNDER MY DIRECT SUPERVISION AND THAT I AM A DULY LICENSED PROFESSIONAL ENGINEER UNDER THE LAWS OF THE STATE OF MINNESOTA.

TIMOTHY SANDERS

PROJECT ENGINEER (TYPED OR PRINTED NAME)

Tim A. Sanders 4/3/19 50401
PROJECT ENGINEER DATE LIC. NO.

CITY APPROVAL

Chadman 4/3/19
APPROVED CHIEF ENGINEER OF TRANSPORTATION DATE
BRSM 4-3-19
APPROVED CHIEF ENGINEER OF UTILITIES DATE
CK 4-3-19
APPROVED CITY ENGINEER DATE

CITY OF DULUTH PROJECT NO. 1750

DRAWN BY: JRL SHEET NO. 1 OF 34