

MTF LEVEL 2 - TRANSIT CENTER FLOOR PLAN

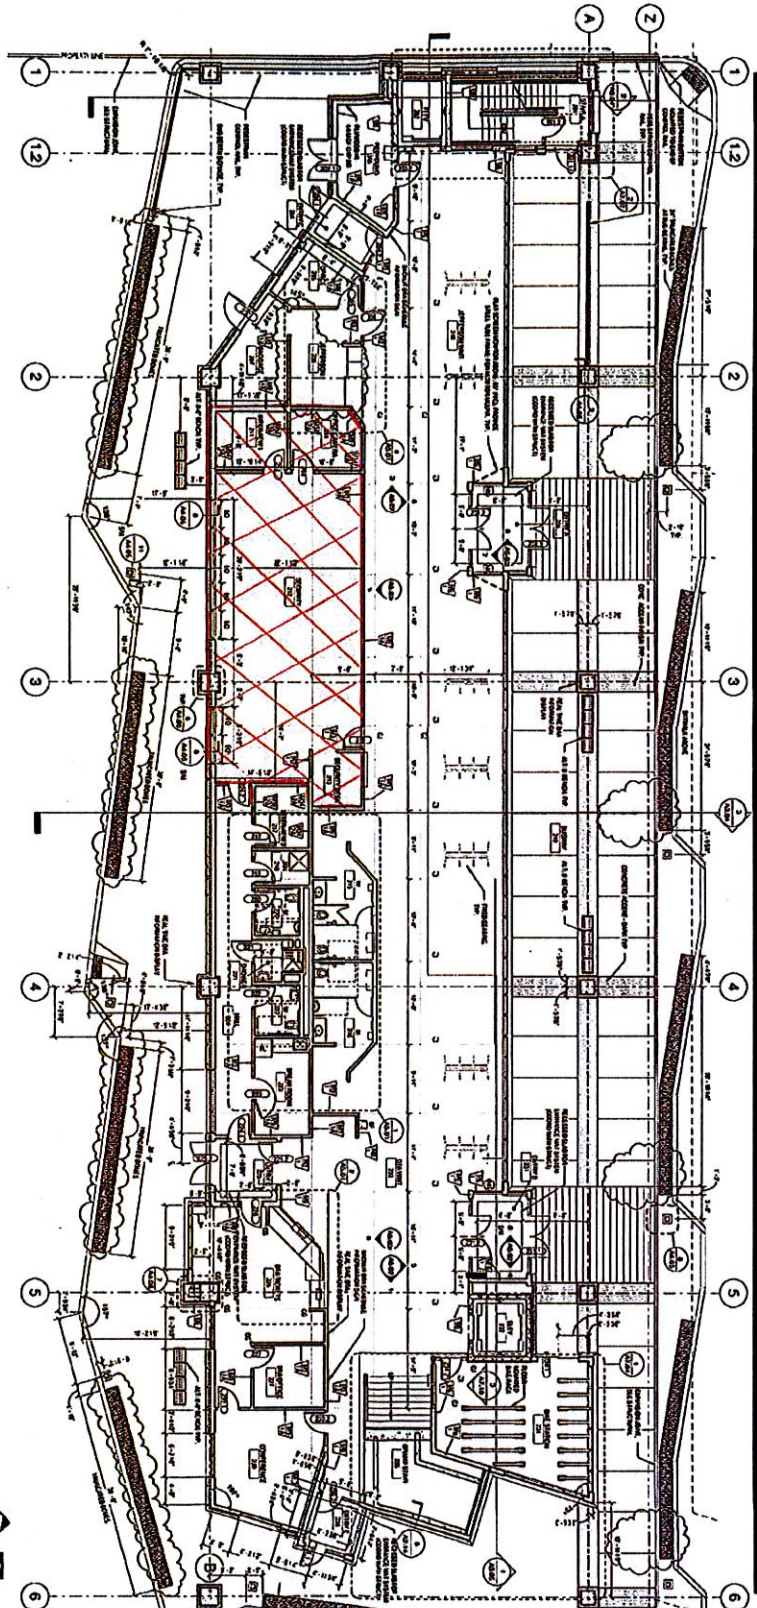


EXHIBIT A
Leased Premises



PHD
PERFORMANCE
DRIVER DESIGN
ARCHITECTURE

300 West Michigan Street, Suite 200, Detroit, MI 48226-1000

Duluth Transit Authority

300 West Michigan Street
Duluth, MN 55805

DATE: 06/15/2010

BY: [Signature]

PROJECT: MTF LEVEL 2 - TRANSIT CENTER

SCALE: 1/8" = 1'-0"

NO. 001

DATE: 06/15/2010

BY: [Signature]

PROJECT: MTF LEVEL 2 - TRANSIT CENTER

SCALE: 1/8" = 1'-0"

NO. 001

DATE: 06/15/2010

BY: [Signature]

PROJECT: MTF LEVEL 2 - TRANSIT CENTER

SCALE: 1/8" = 1'-0"

NO. 001

DATE: 06/15/2010

BY: [Signature]

PROJECT: MTF LEVEL 2 - TRANSIT CENTER

SCALE: 1/8" = 1'-0"

NO. 001

DATE: 06/15/2010

BY: [Signature]

PROJECT: MTF LEVEL 2 - TRANSIT CENTER

A2.05