

# LAKE SUPERIOR ZOO MASTER PLAN

## FAIRMOUNT PARK CIRCULATION

02/22/2016

CIRCULATION TYPE

- PEDESTRIAN
- BIKE + PEDESTRIAN
- SERVICE VEHICLES
- SNOWMOBILES







**LAKE SUPERIOR ZOO**  
**MASTER PLAN**  
FAIRMOUNT PARK CONCEPT PLAN  
02.22.2016



# LAKE SUPERIOR ZOO/ FAIRMOUNT PARK

CONCEPT PLAN  
03/04/2016

LEGEND

- EXISTING PUBLIC BUILDING
- PROPOSED PUBLIC BUILDING
- PROPOSED HOLDING
- EXISTING HOLDING / SERVICE BLDG
- DECK/BOARDWALK
- EXHIBIT
- VISITOR PATH
- PLAY EXPERIENCE
- WATER
- SERVICE PATH
- TRAIN PATH
- ADA PATH



The number of individual animals and animal species in the zoo is not expected to change significantly. Some species will be added and others phased out in order to better support exhibit appeal, educational goals, and our commitment to humane animal care.









EX P

PLAY ZONES

- ① HARE BURROW PLAY
- ② PORCUPINE / LYNX PLAY
- ③ FOX DEN PLAY
- ④ TIMBER PLAYGROUND
- ⑤ NET / BOARDWALK PLAY
- ⑥ TREE HOUSE
- ⑦ RAPTOR NEST PLAY



LAKE SUPERIOR ZOO  
FOREST DISCOVERY  
BOARDWALK PLAY


03/04/2016



LEGEND


	EXISTING BUILDING		PATH		WATER
	PROPOSED BUILDING/ SHELTER		SERVICE PATH		PLAY AREA
	EXISTING HOLDING/ SERVICE BUILDING		EXHIBIT		BOARDWALK
	PROPOSED HOLDING/ SERVICE		THEMED SHOTCRETE PAVING		



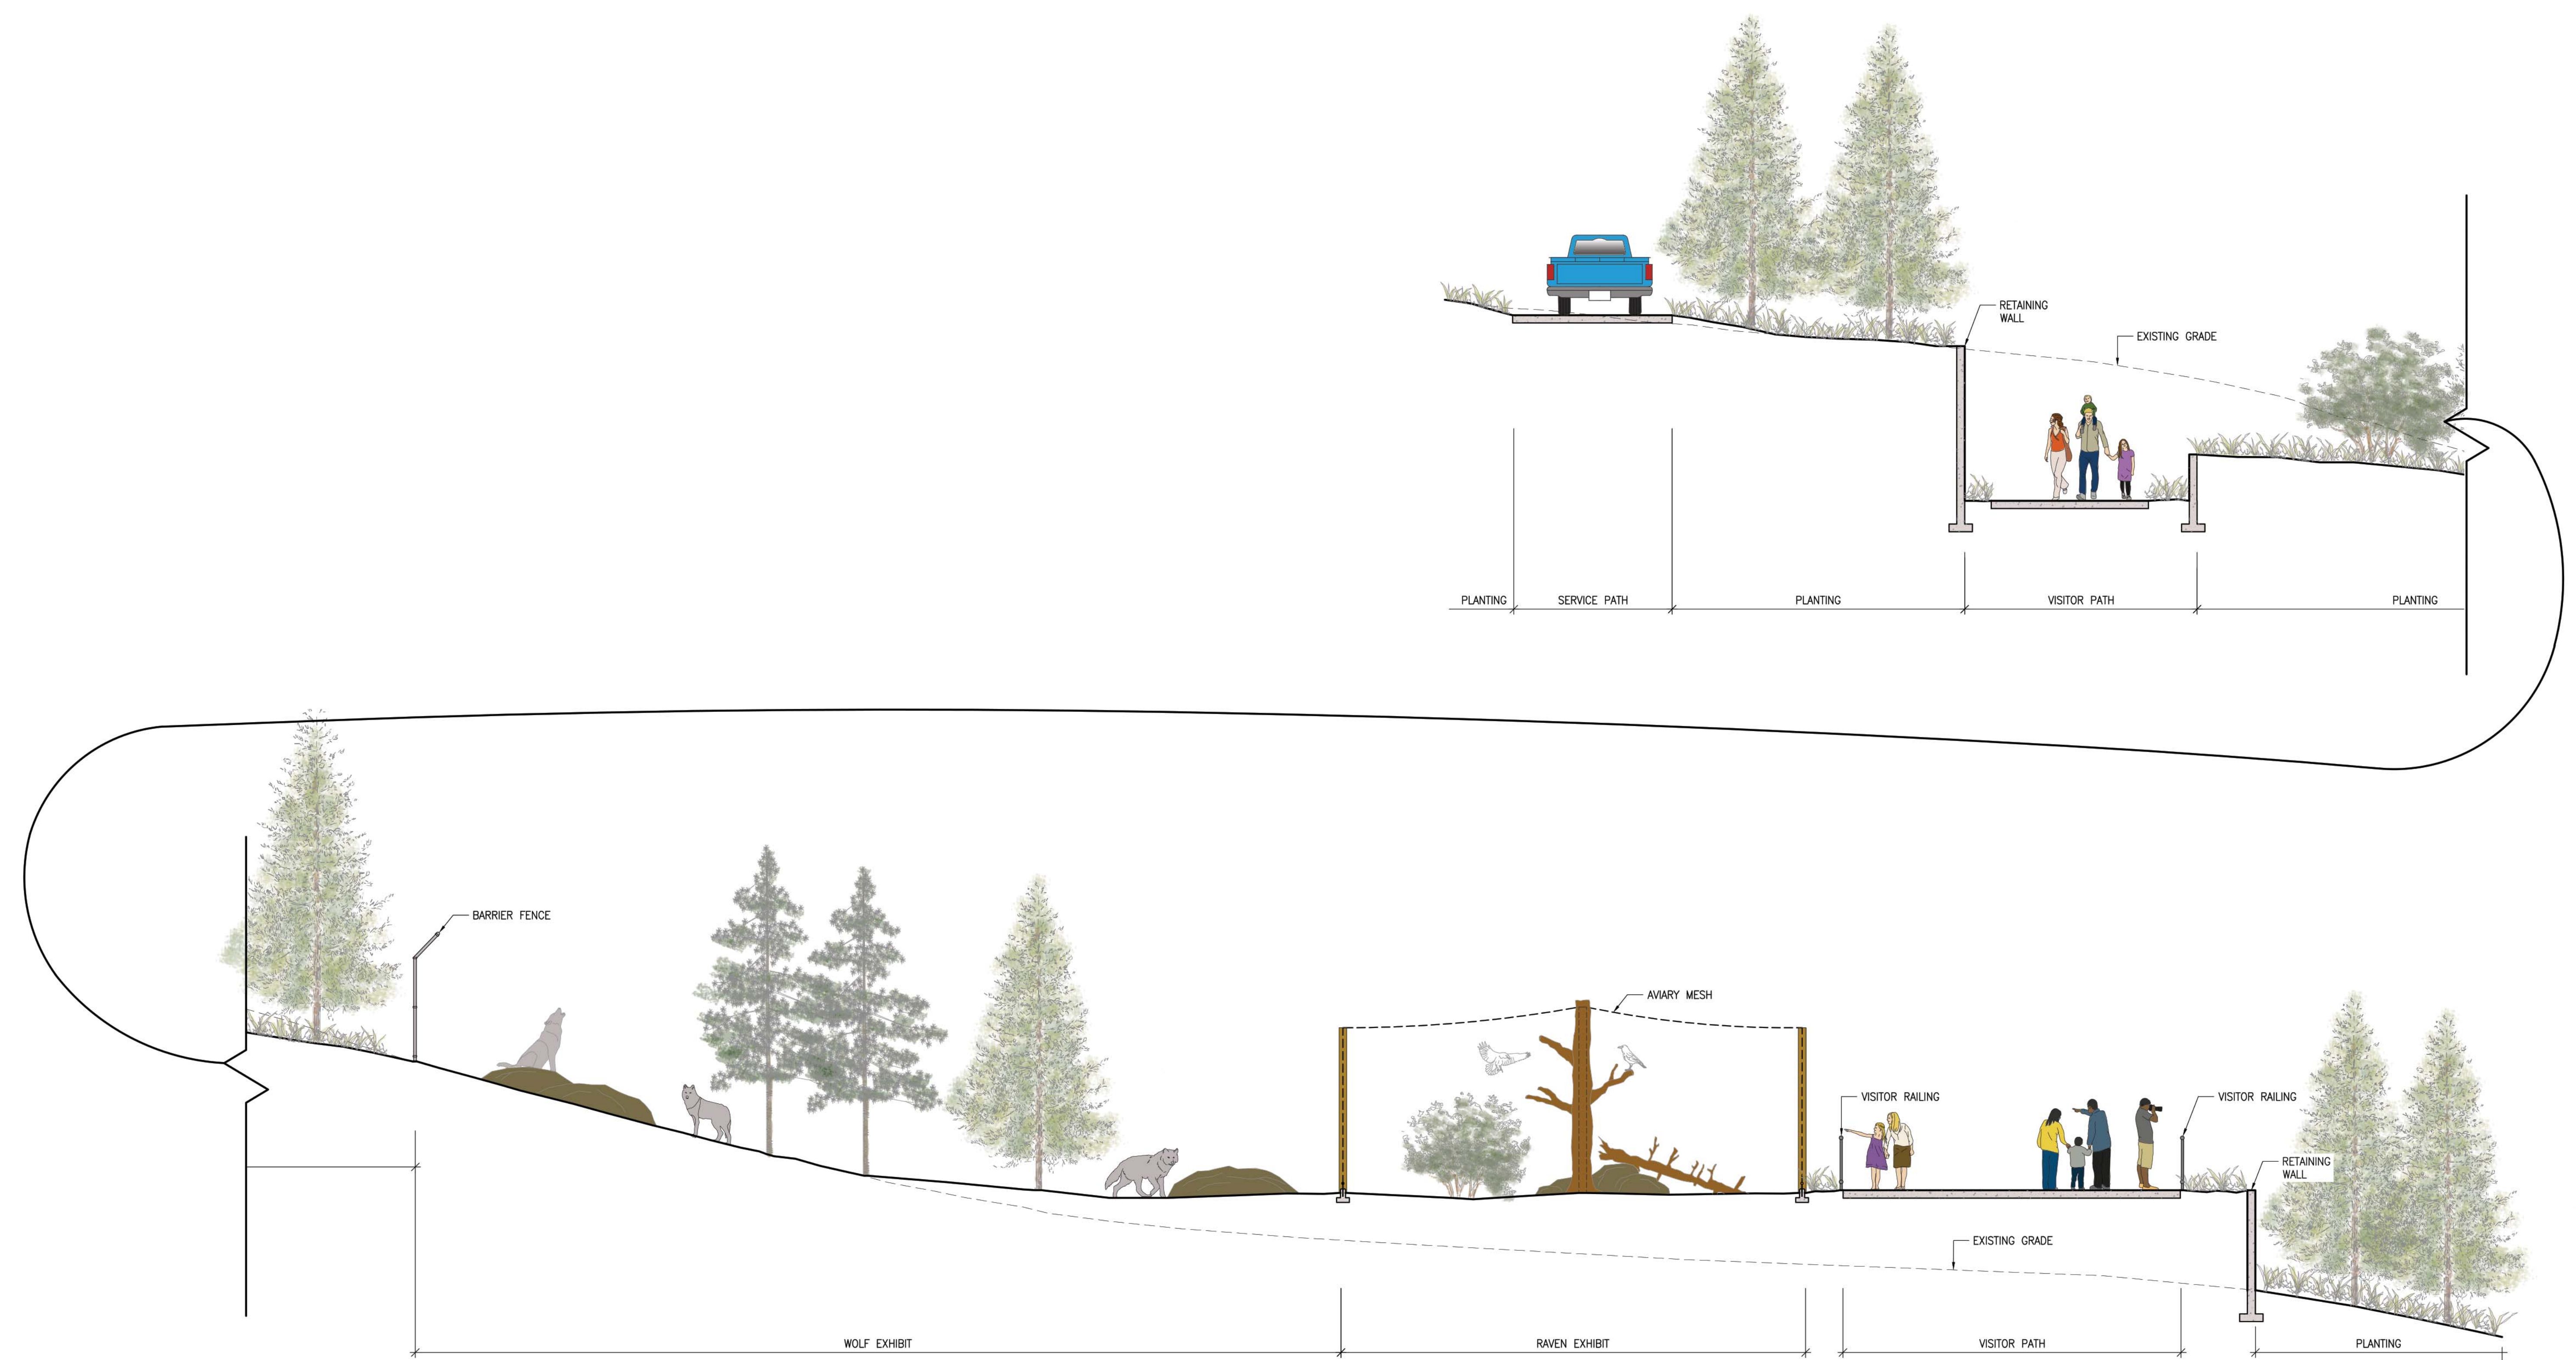

SECTION THROUGH VISITOR PATH / WOLF EXHIBIT  
SCALE: 3/16"=1'-0"



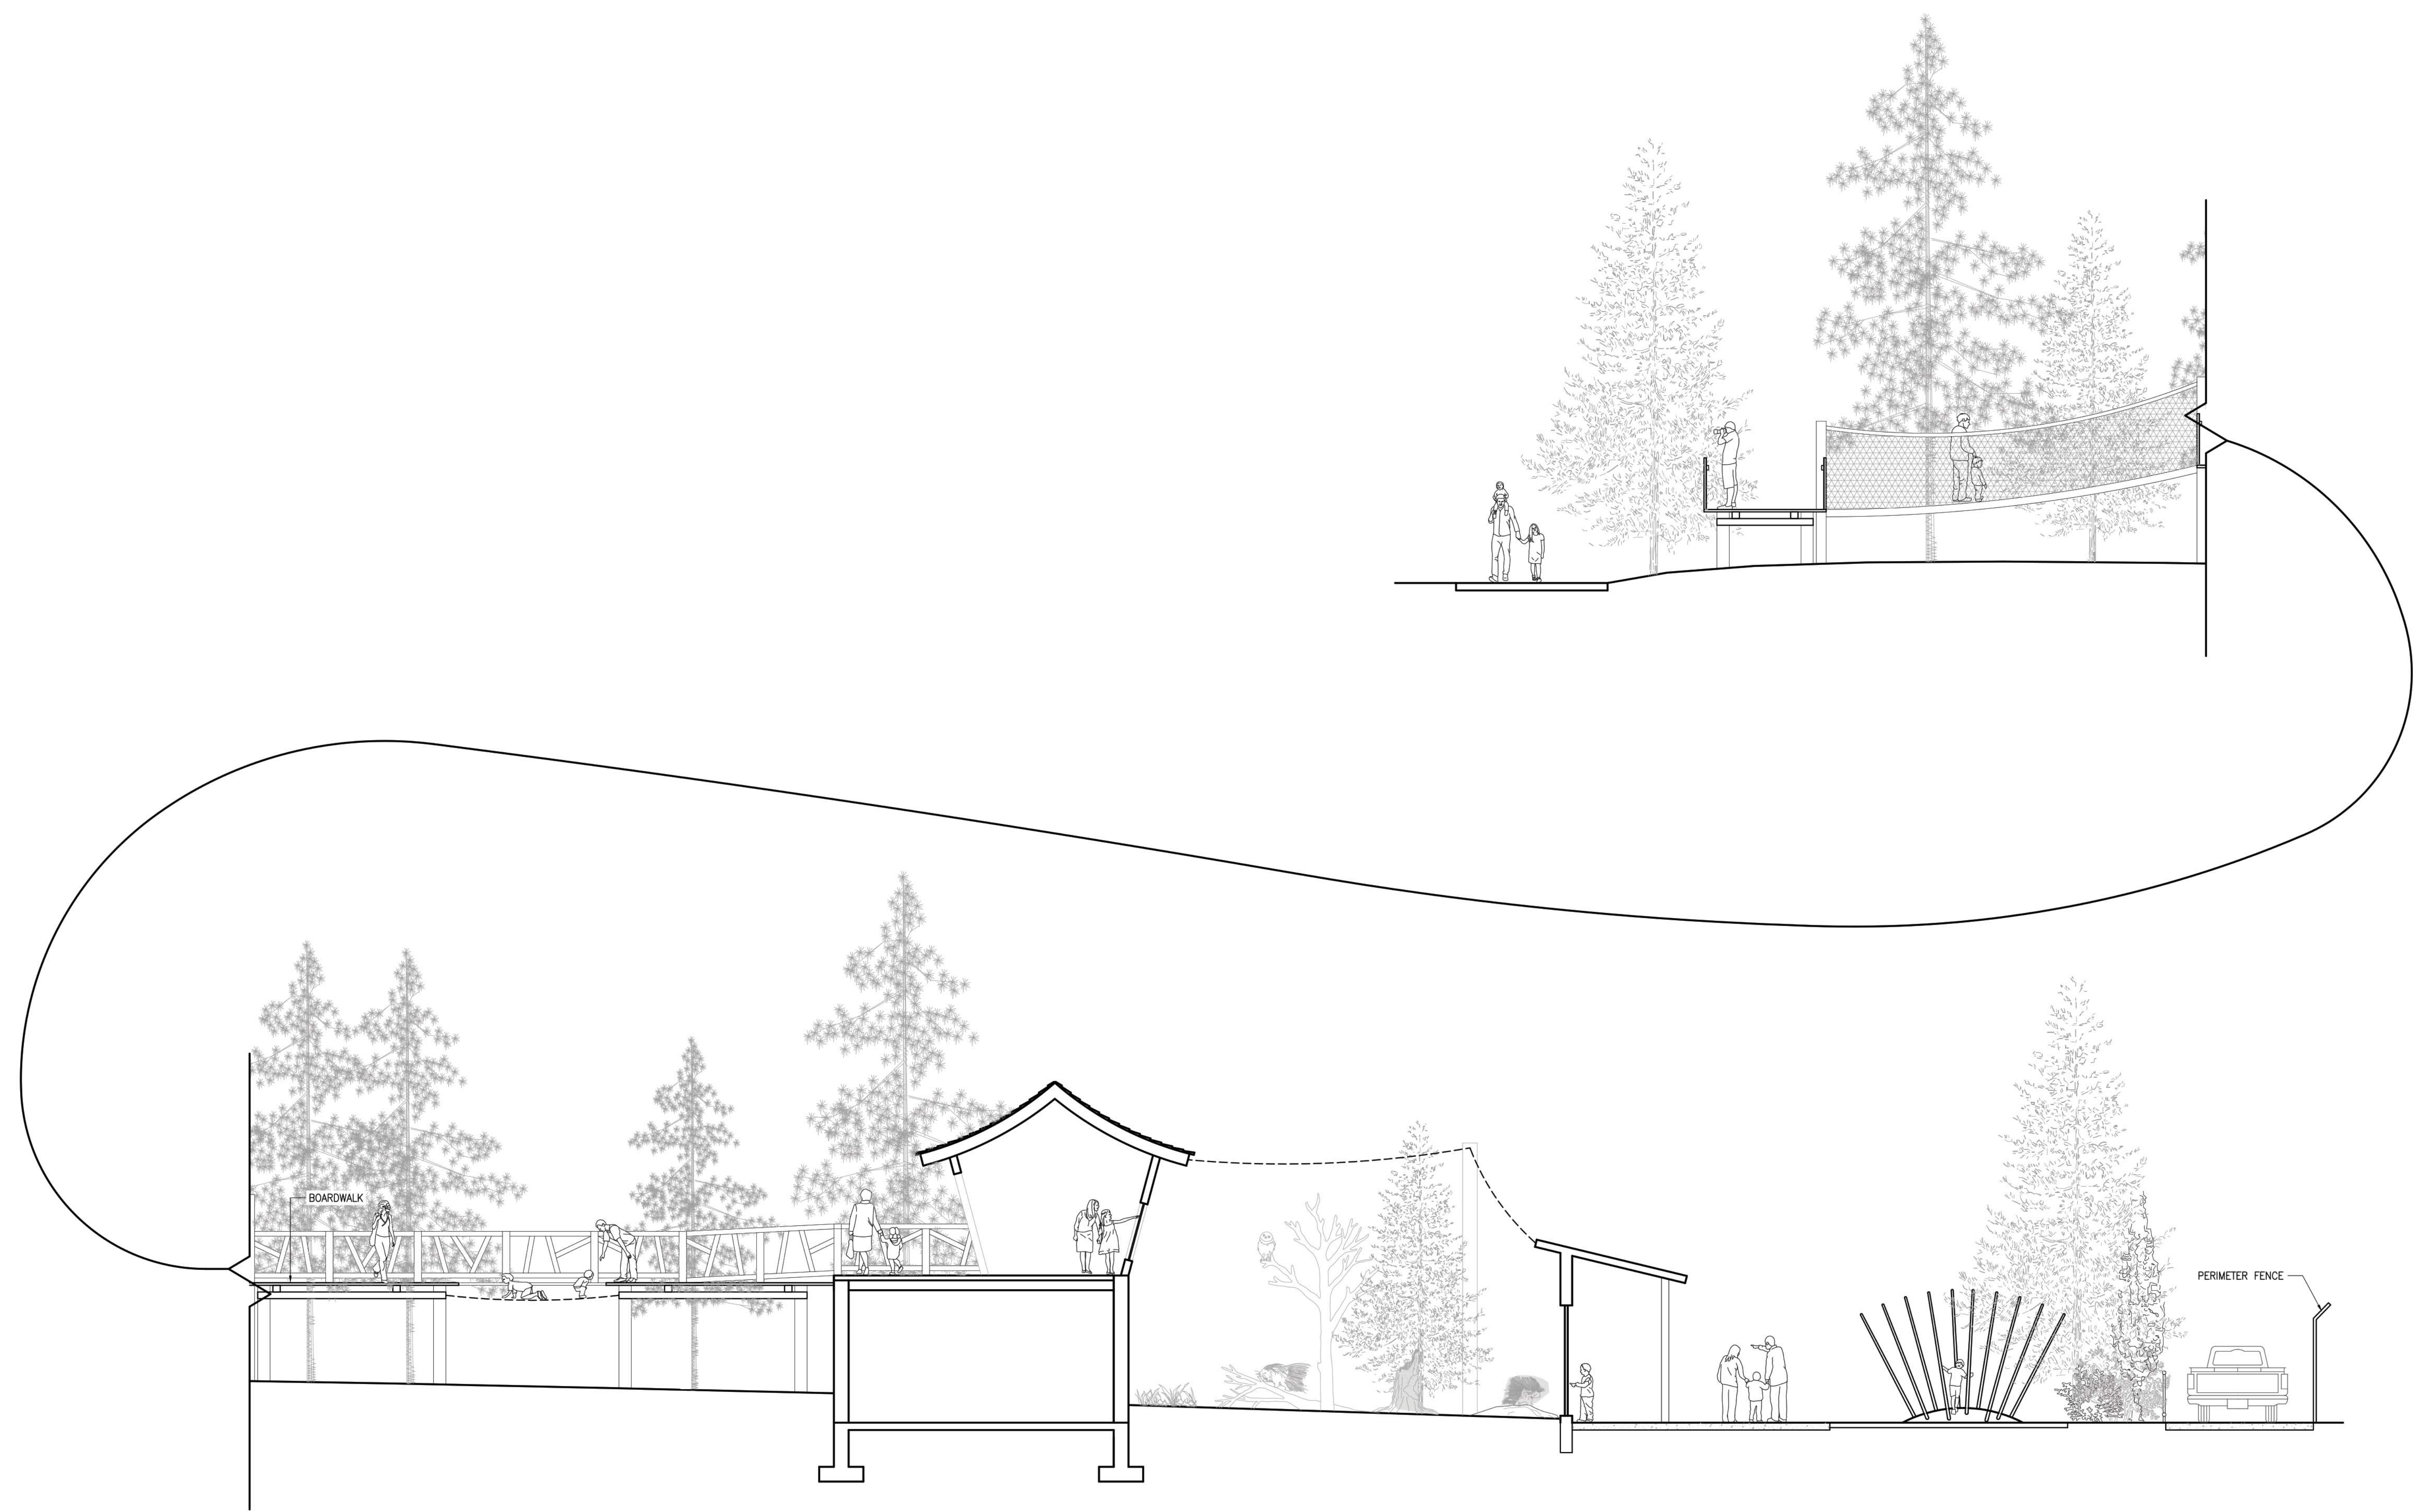


SECTION THROUGH BOARDWALK / TREE HOUSE-HOLDING/ PORCUPINE  
SCALE: 3/16"=1'-0"

# FOREST DISCOVERY ZONE

SECTIONS

03/04/2016



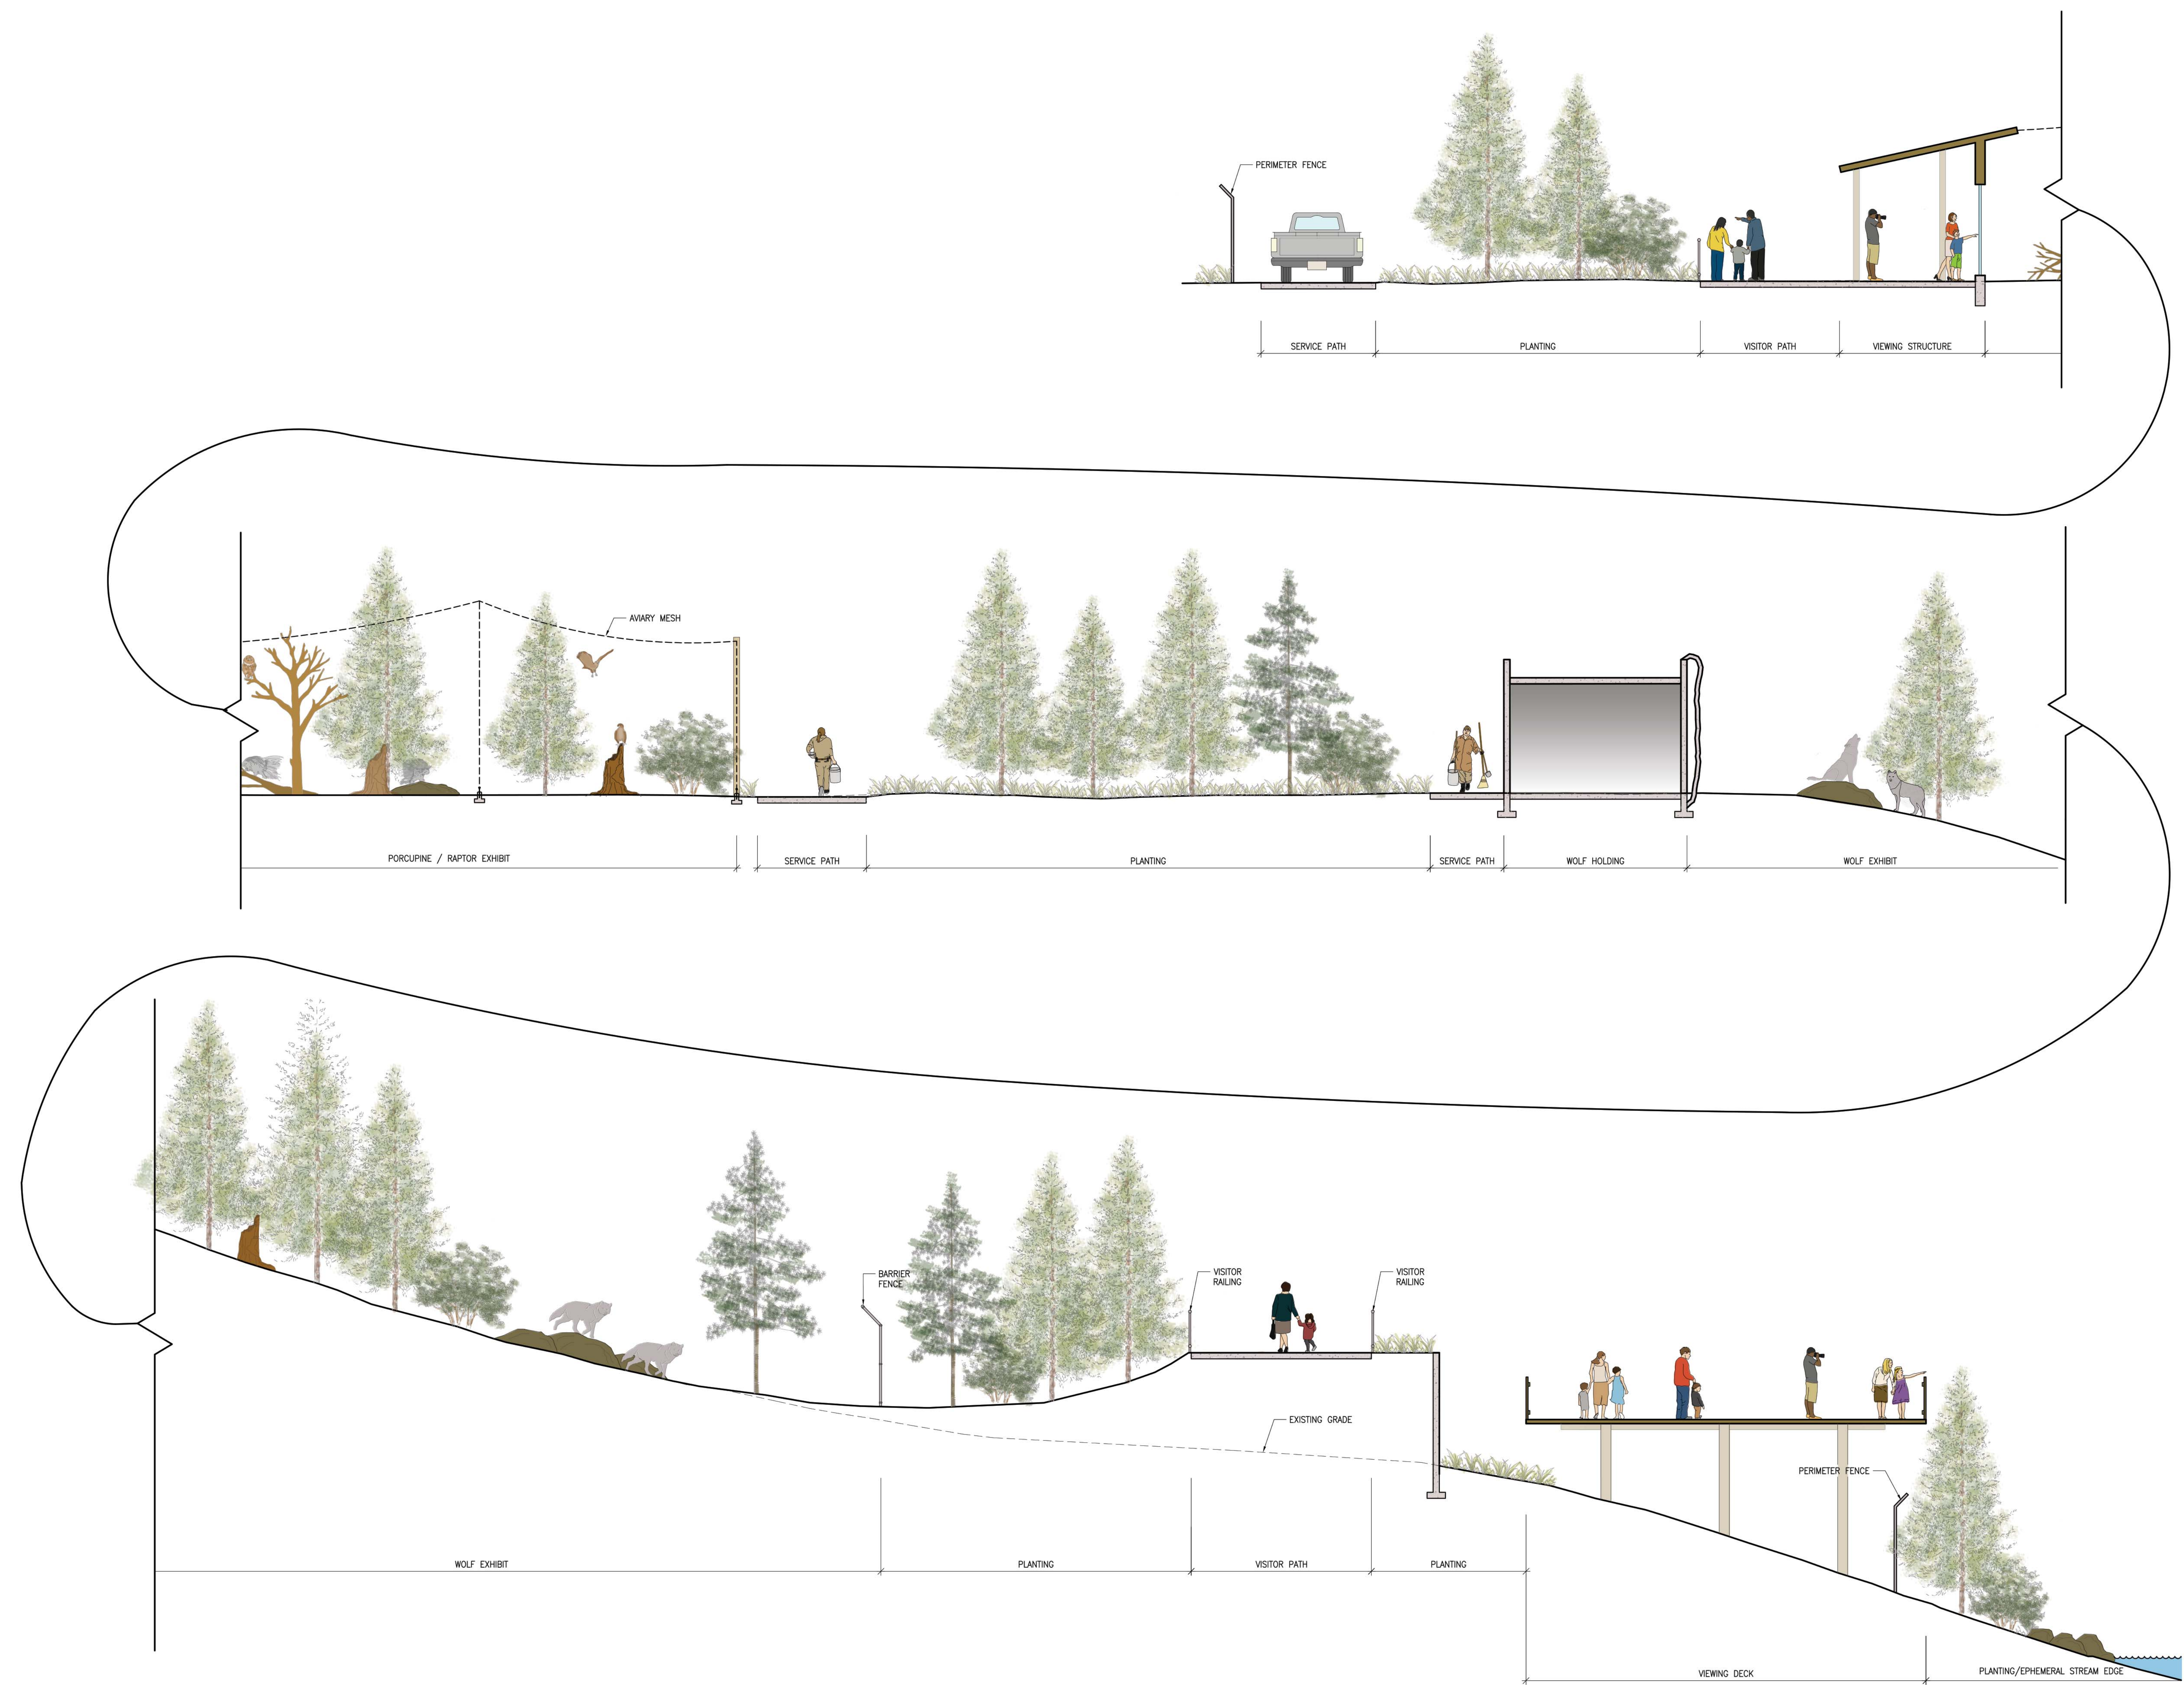


SECTION THROUGH AVIARY / WOLF EXHIBIT / VIEWING DECK  
SCALE: 3/16"=1'-0"








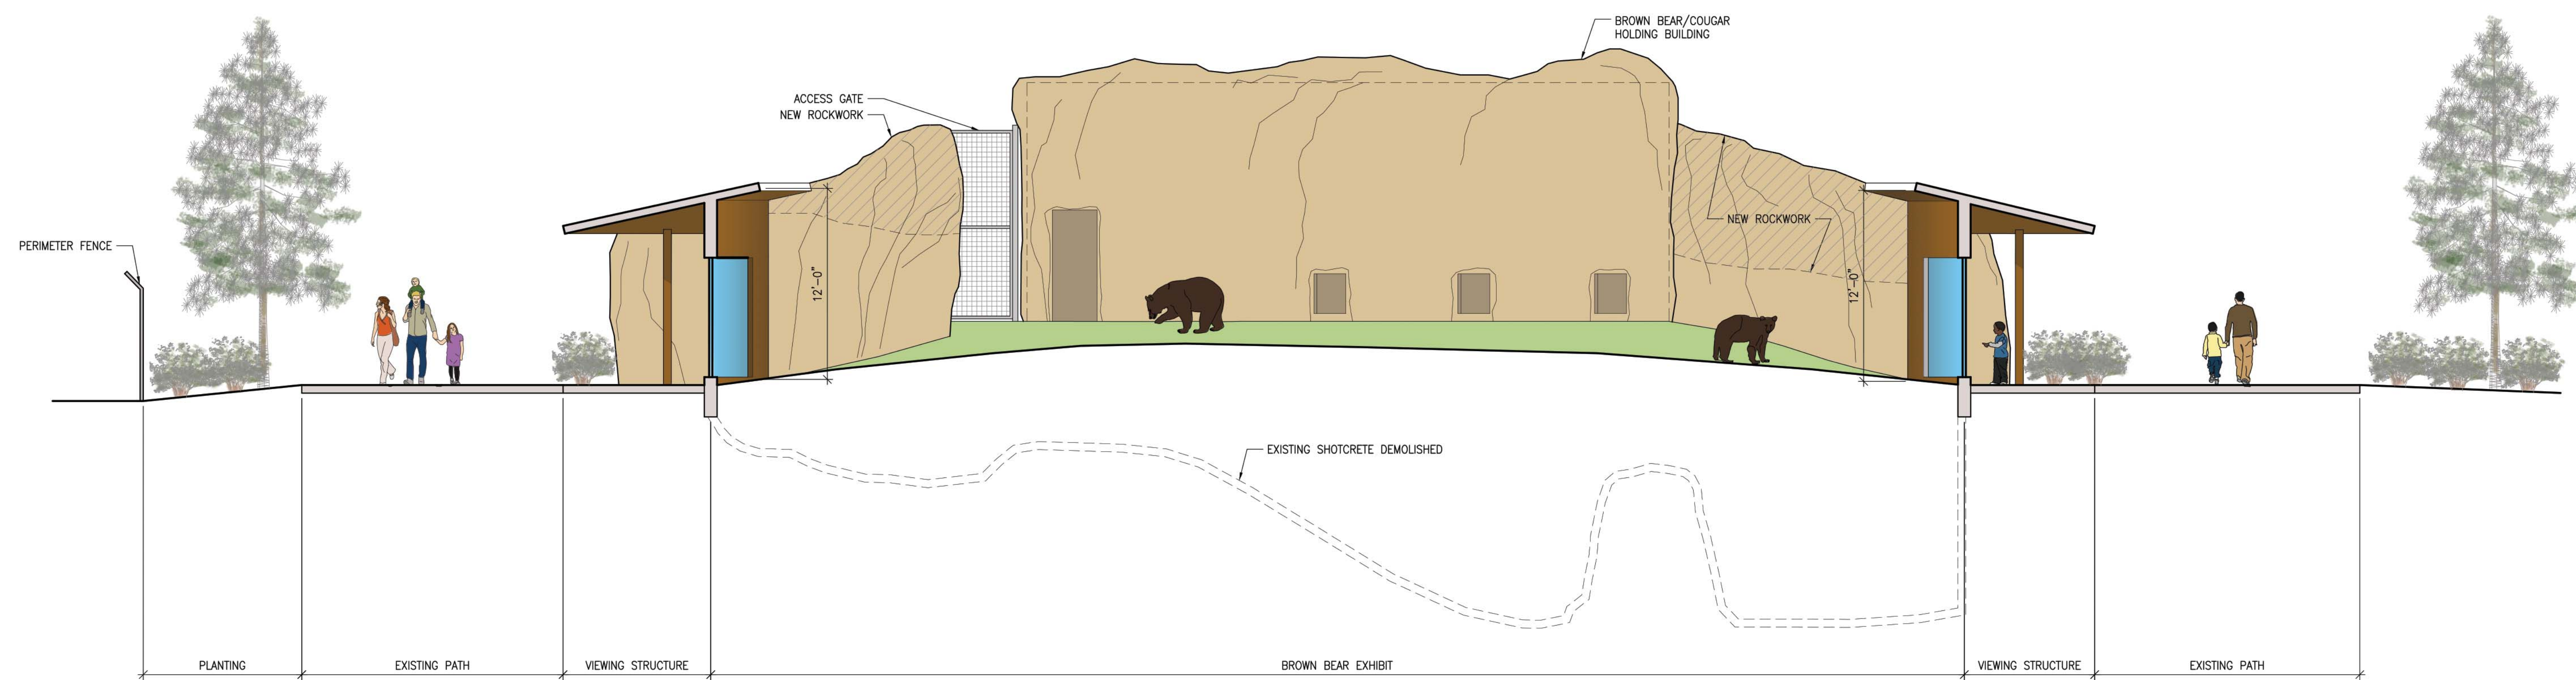


SECTION THROUGH VIEWING STRUCTURES  
SCALE: 3/16"=1'-0"

3

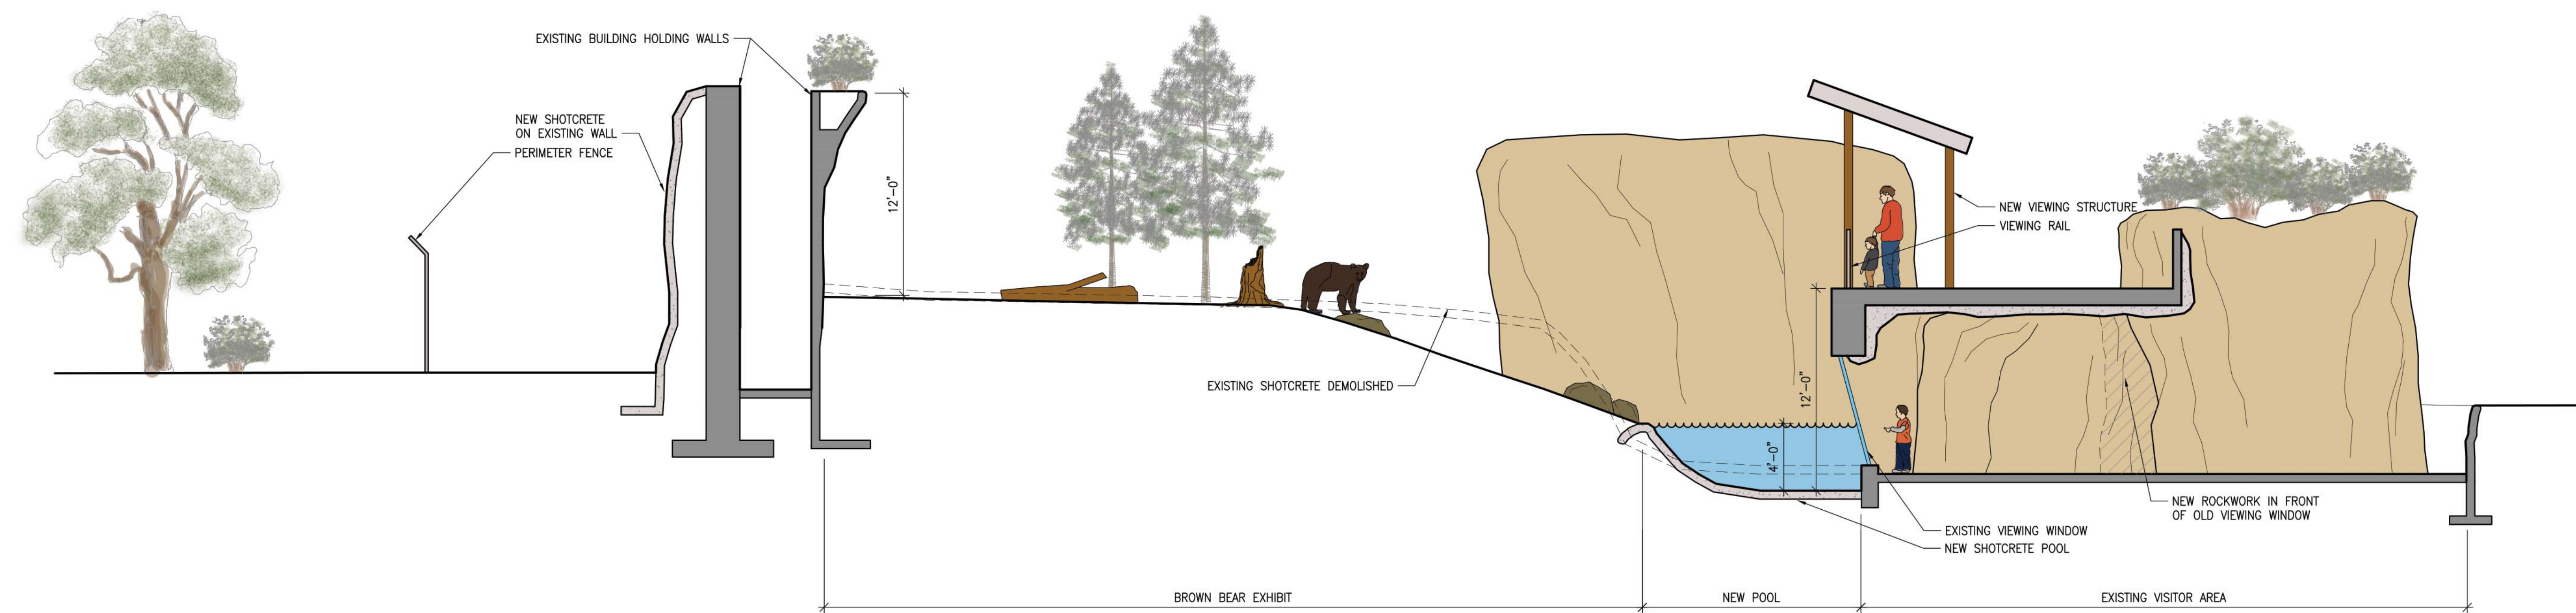

SECTION THROUGH UNDERWATER VIEWING  
SCALE: 3/16"=1'-0"

2

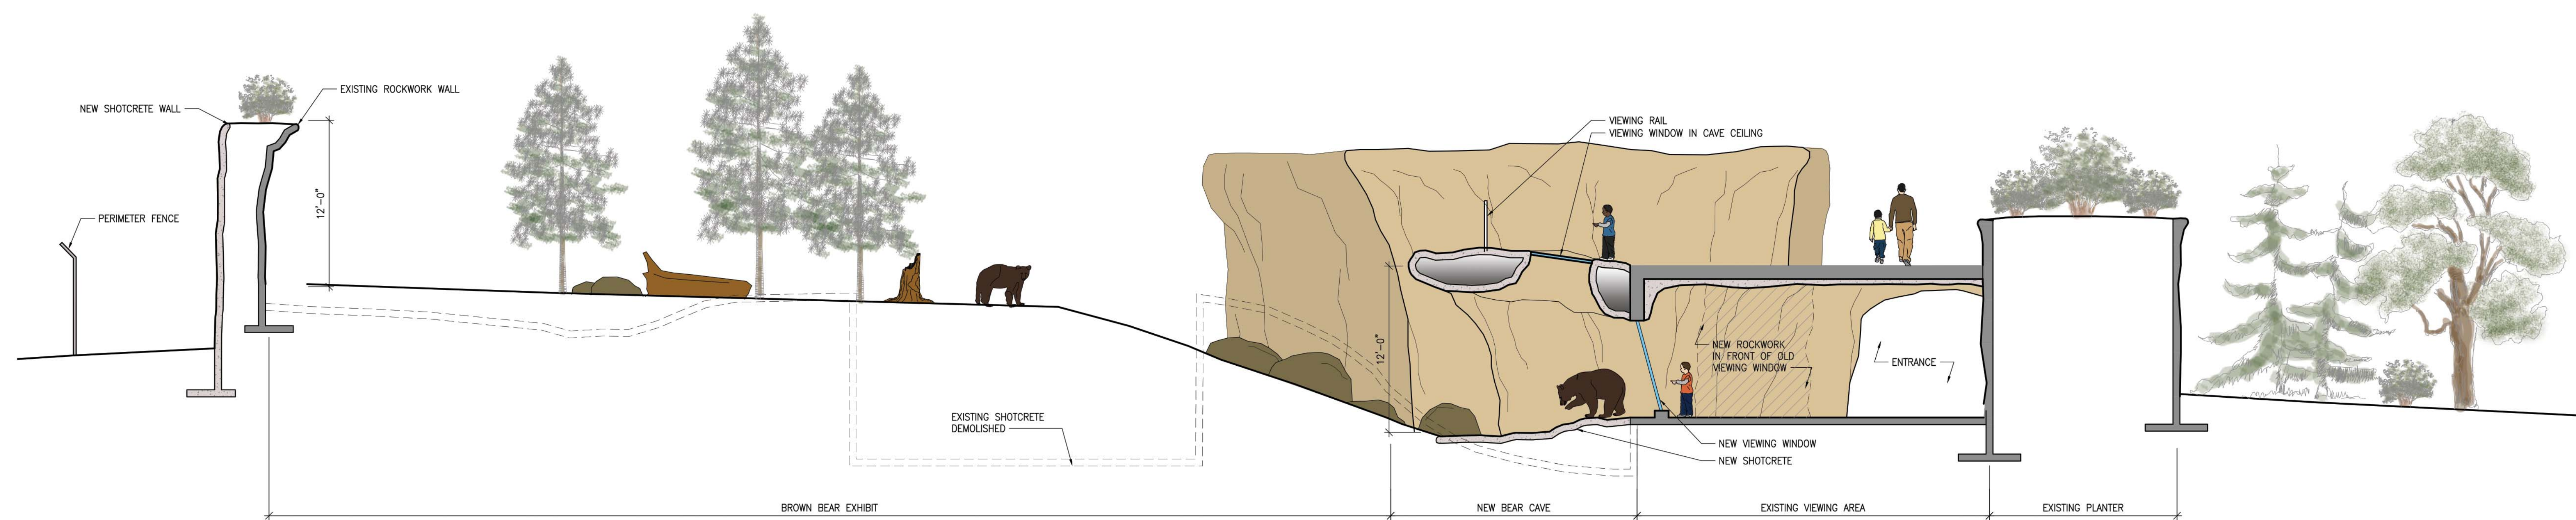

SECTION THROUGH BEAR CAVE  
SCALE: 3/16"=1'-0"


1

# POLAR SHORES

## SECTIONS

03/04/2016




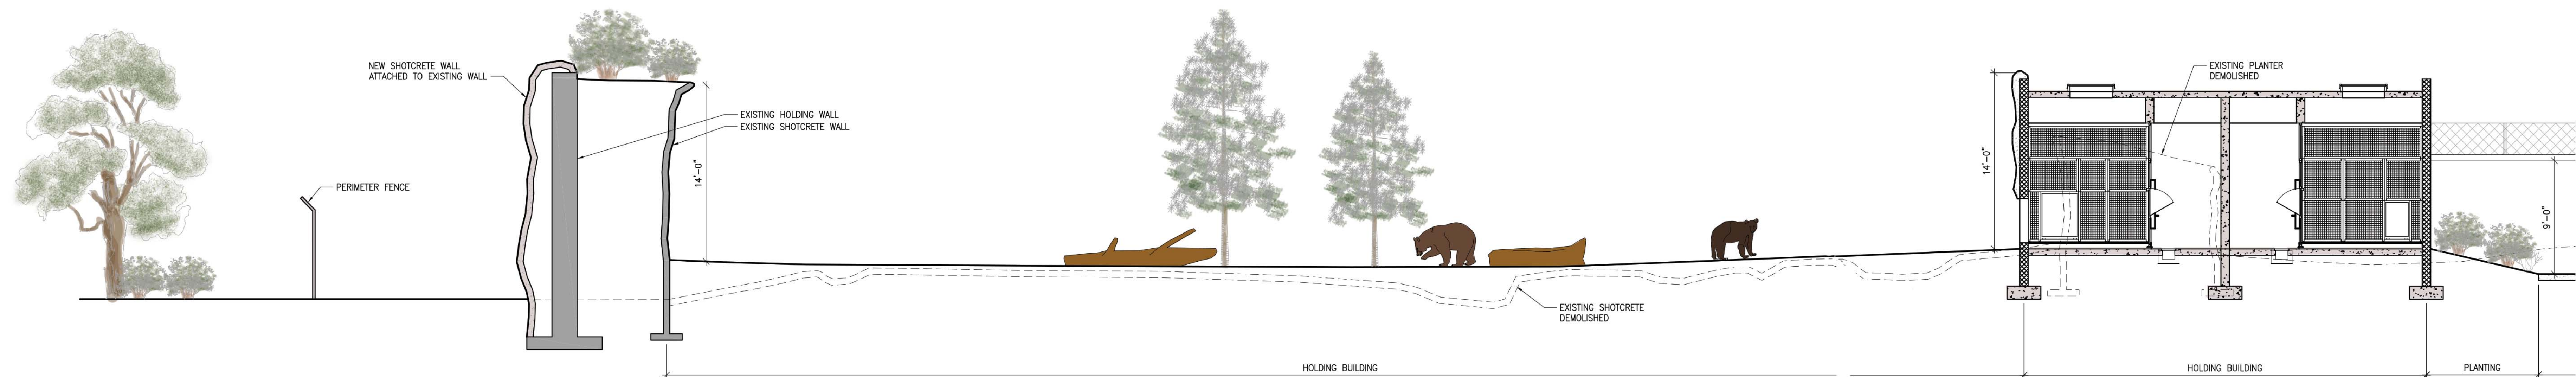

SECTION THROUGH FUTURE EXHIBIT AND BROWN BEAR


SCALE: 3/16"=1'-0"



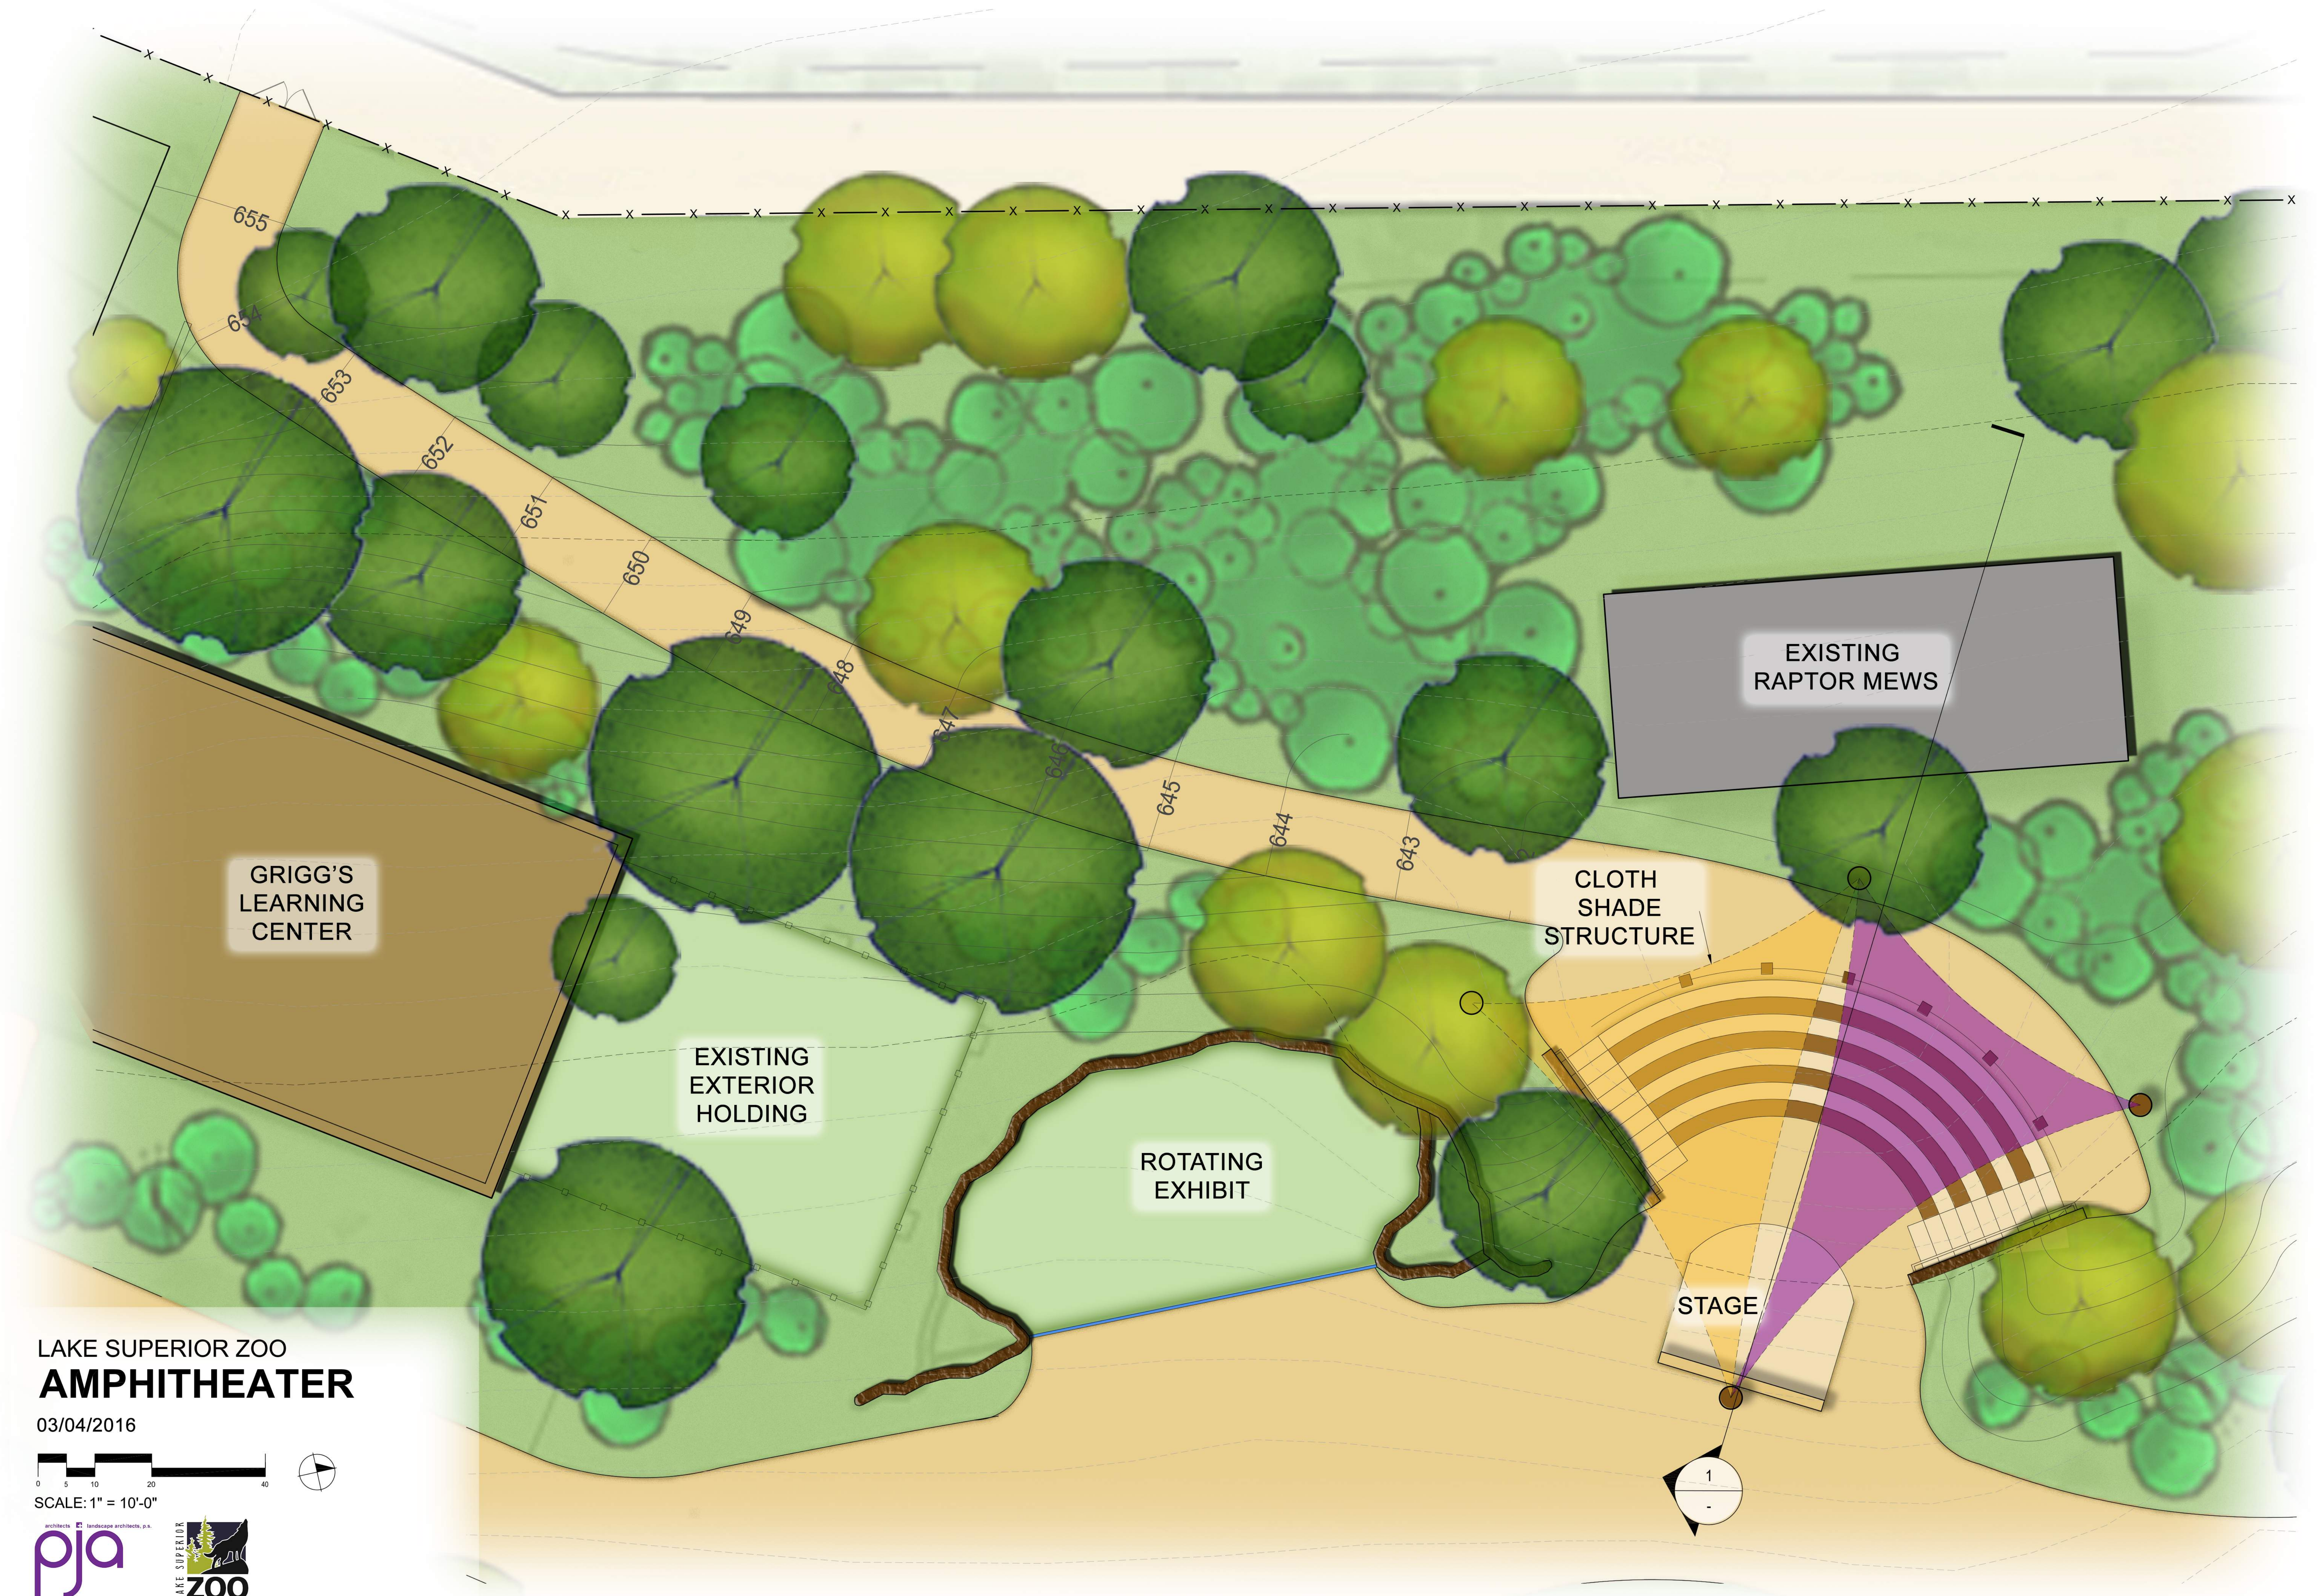

LAKE SUPERIOR ZOO  
**AMPHITHEATER**

03/04/2016

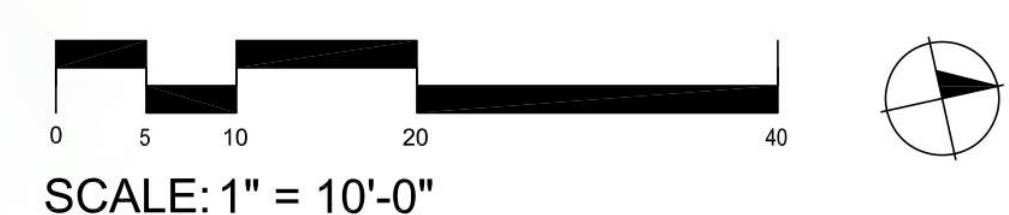






AMPHITHEATER PHOTO REFERENCE



PHOTO SAIL CLOTH

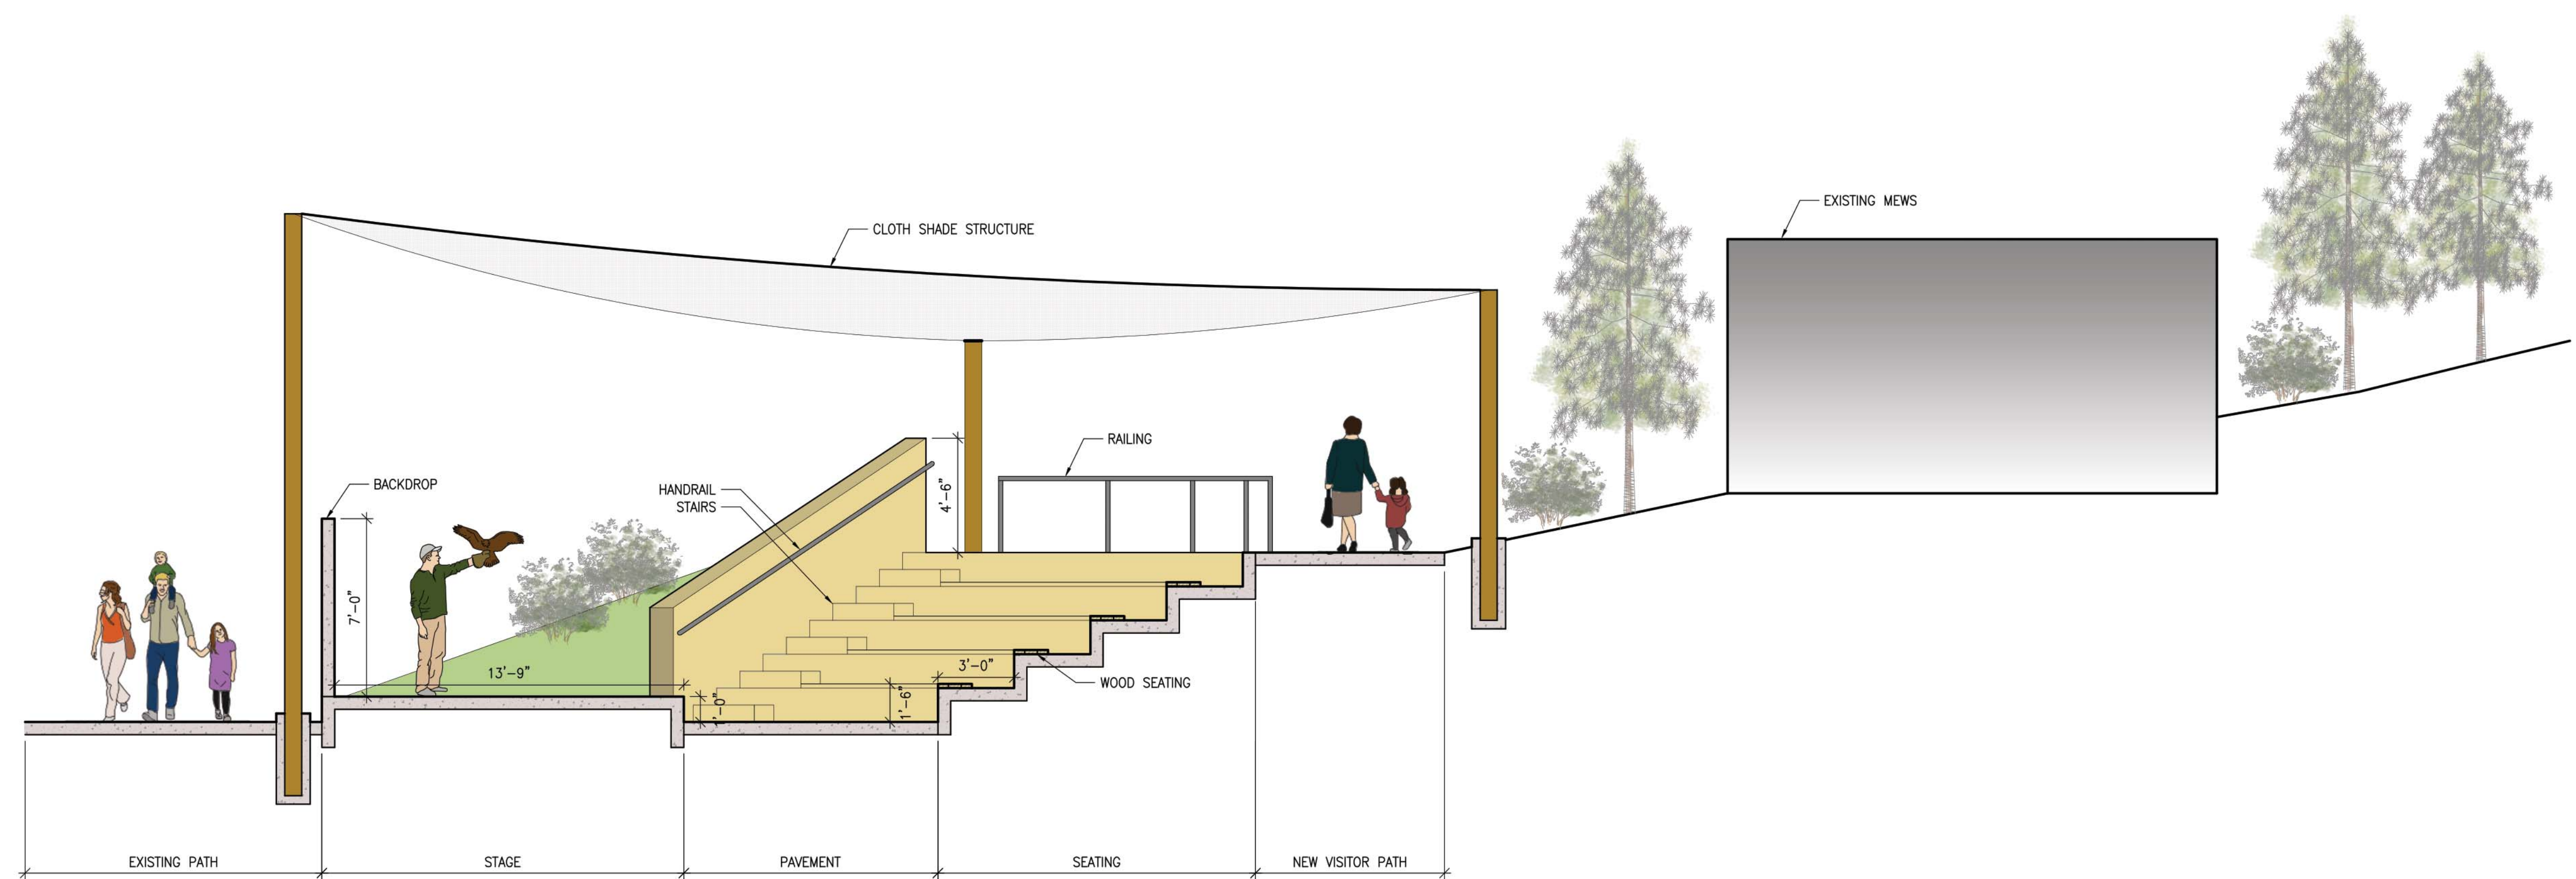


AMPHITHEATER SECTION  
SCALE: 1/4"=1'-0"







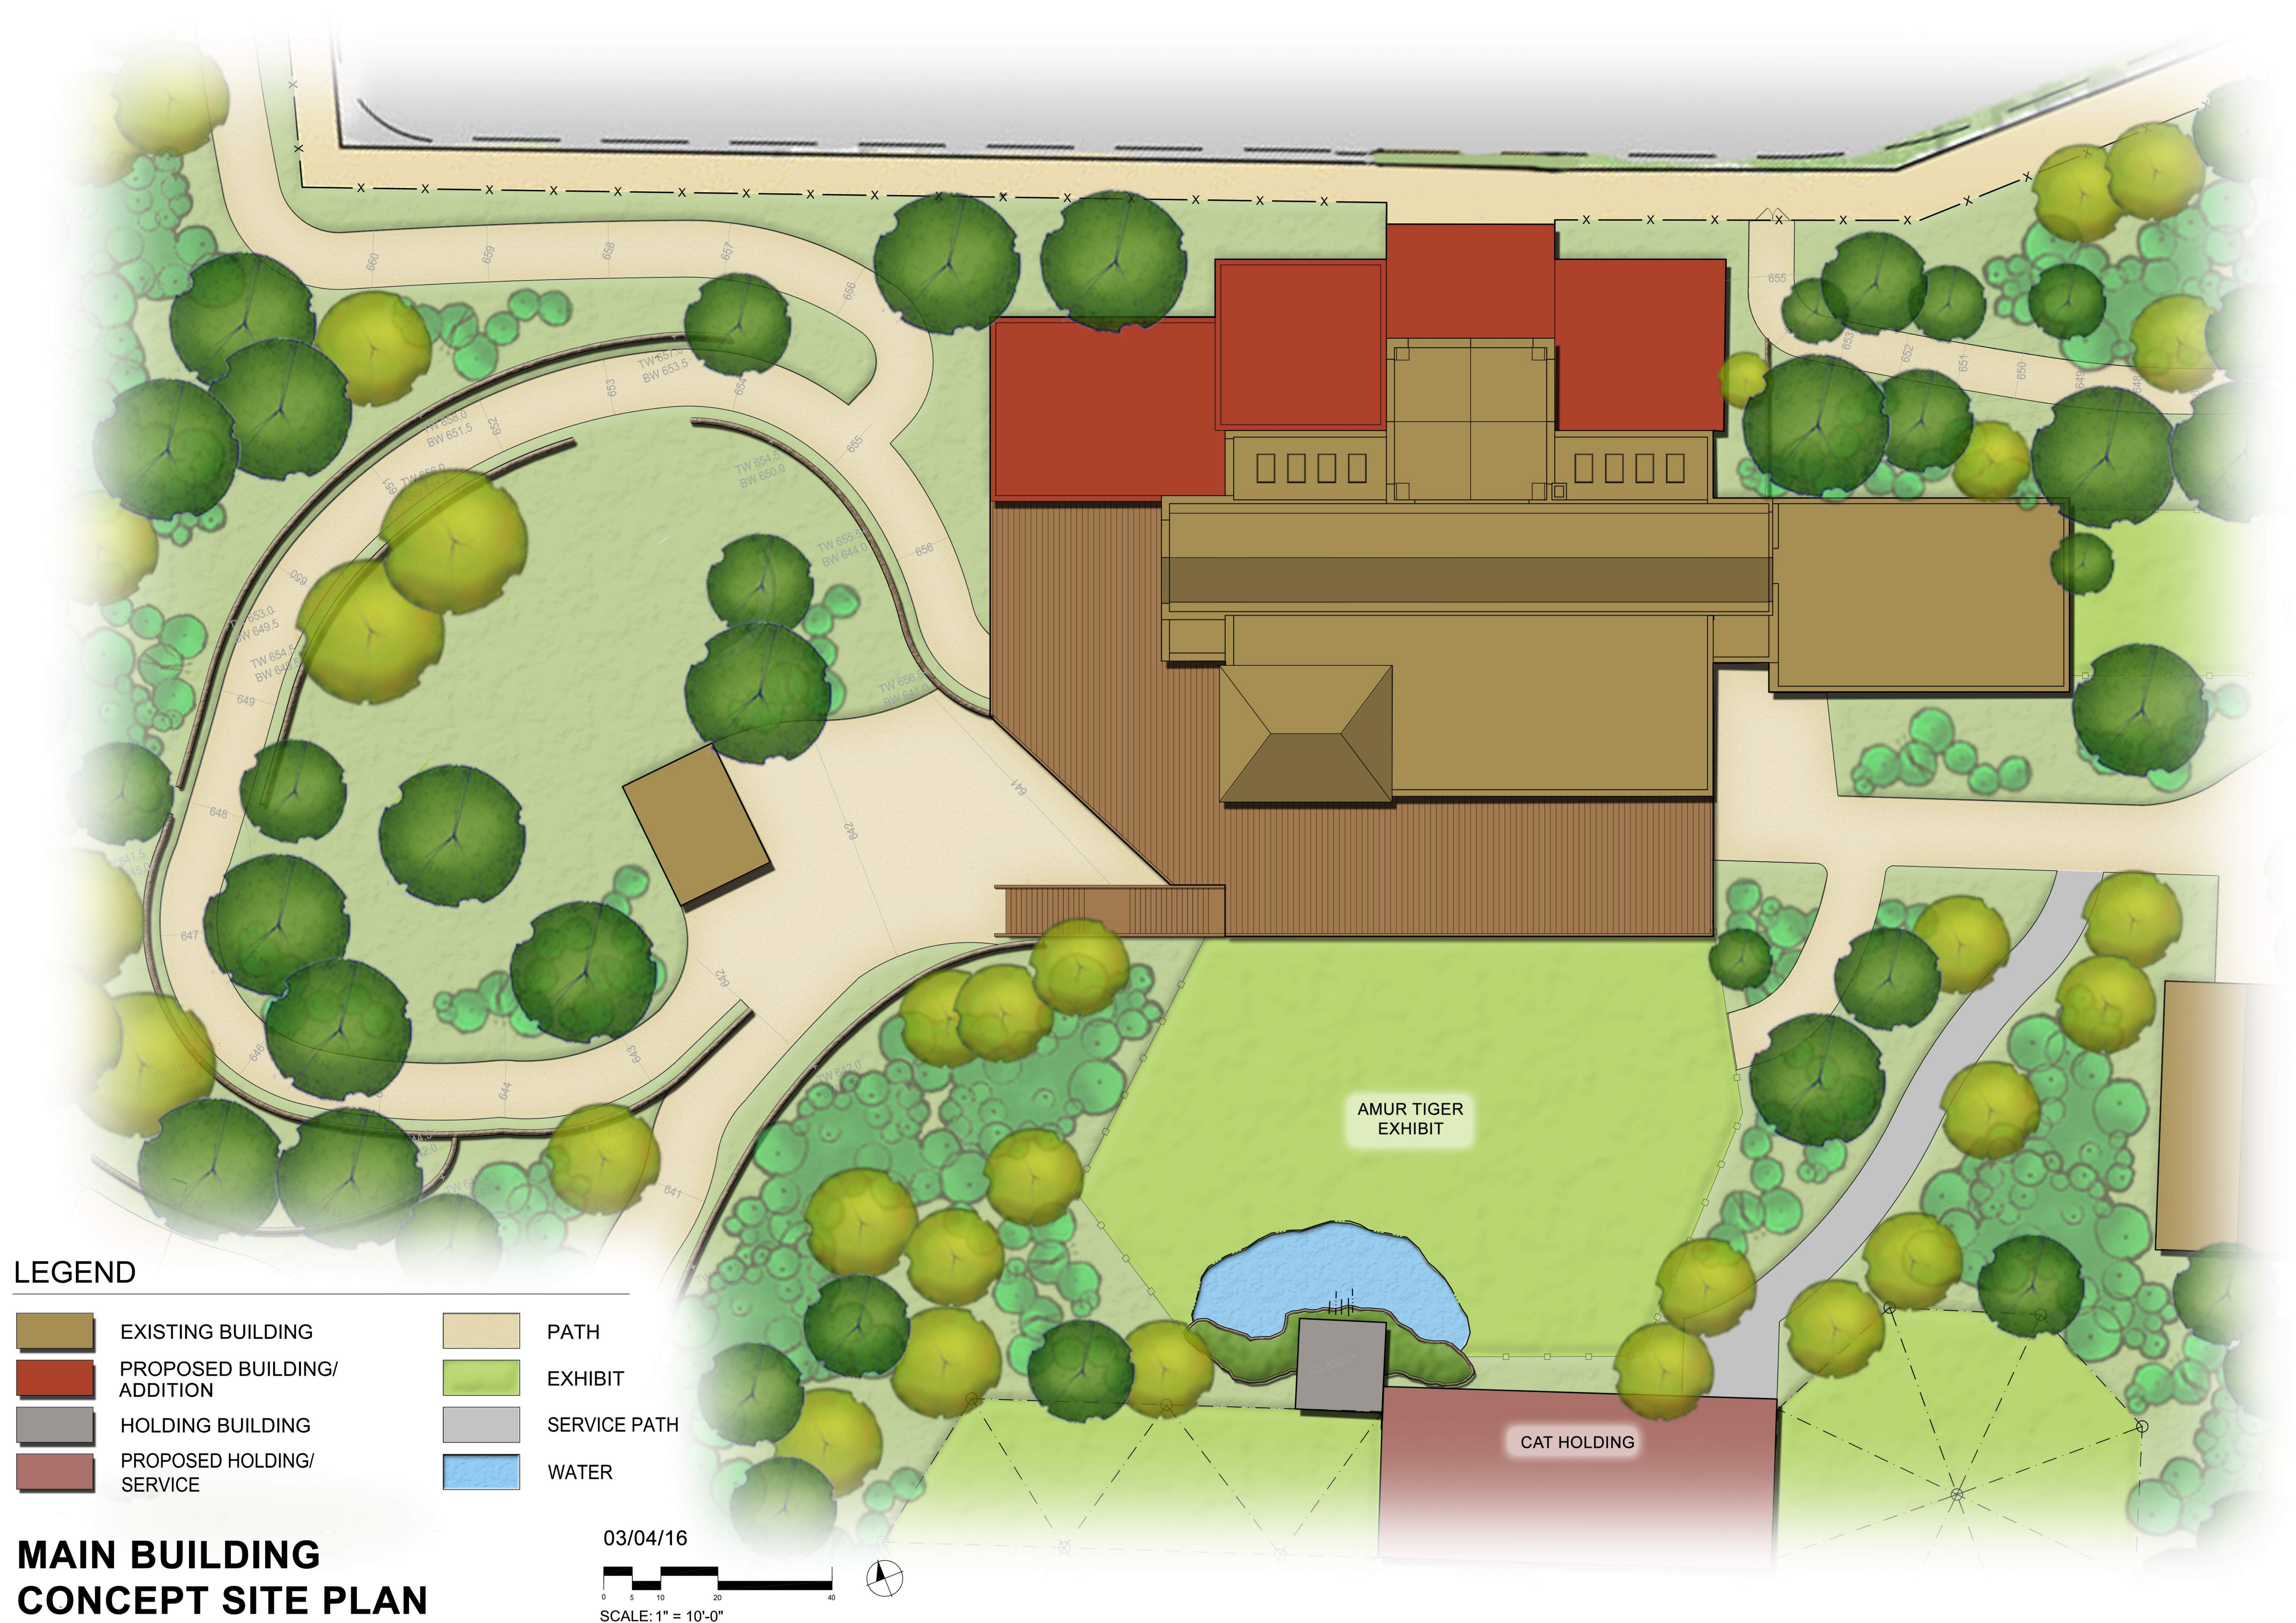

# AMPHITHEATER

SECTIONS  
03/04/2016





LEGEND

- |   |                                |   |              |
|---|--------------------------------|---|--------------|
|  | EXISTING BUILDING              |  | PATH         |
|  | PROPOSED BUILDING/<br>ADDITION |  | EXHIBIT      |
|  | HOLDING BUILDING               |  | SERVICE PATH |
|  | PROPOSED HOLDING/<br>SERVICE   |  | WATER        |

MAIN BUILDING  
CONCEPT SITE PLAN

03/04/16

0 5 10 20 40  
SCALE: 1" = 10'-0"







