


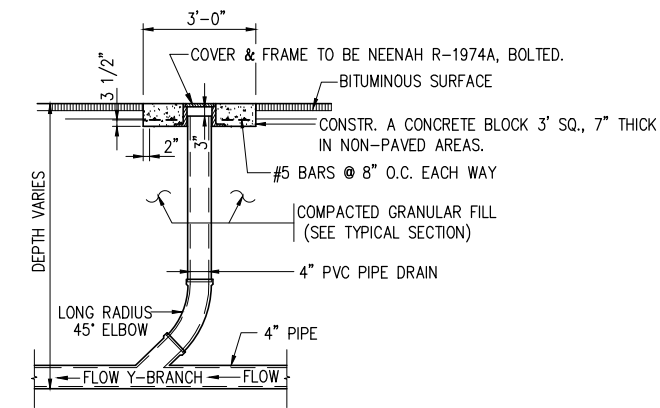


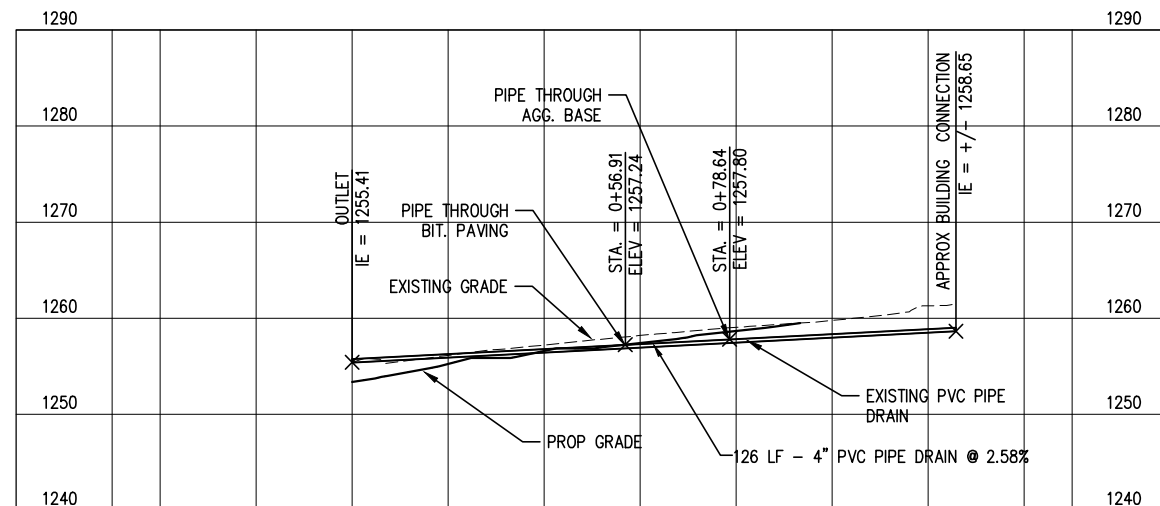

4" CLEANOUT

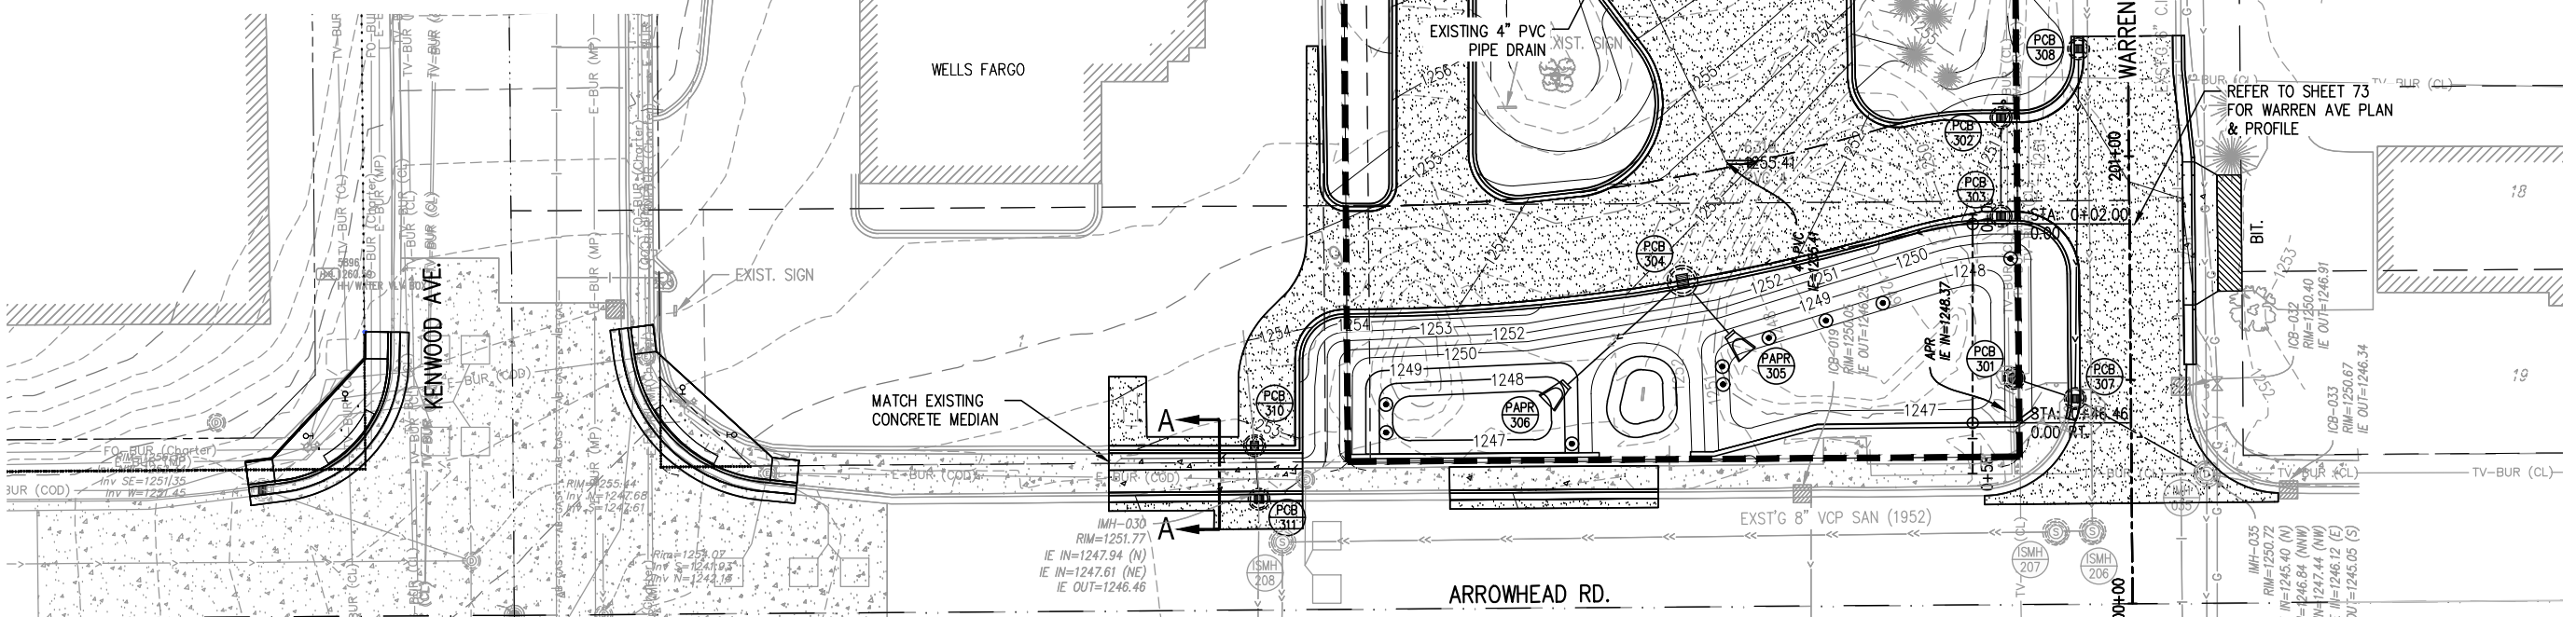

PROFILE AT EXISTING DRAINTILE

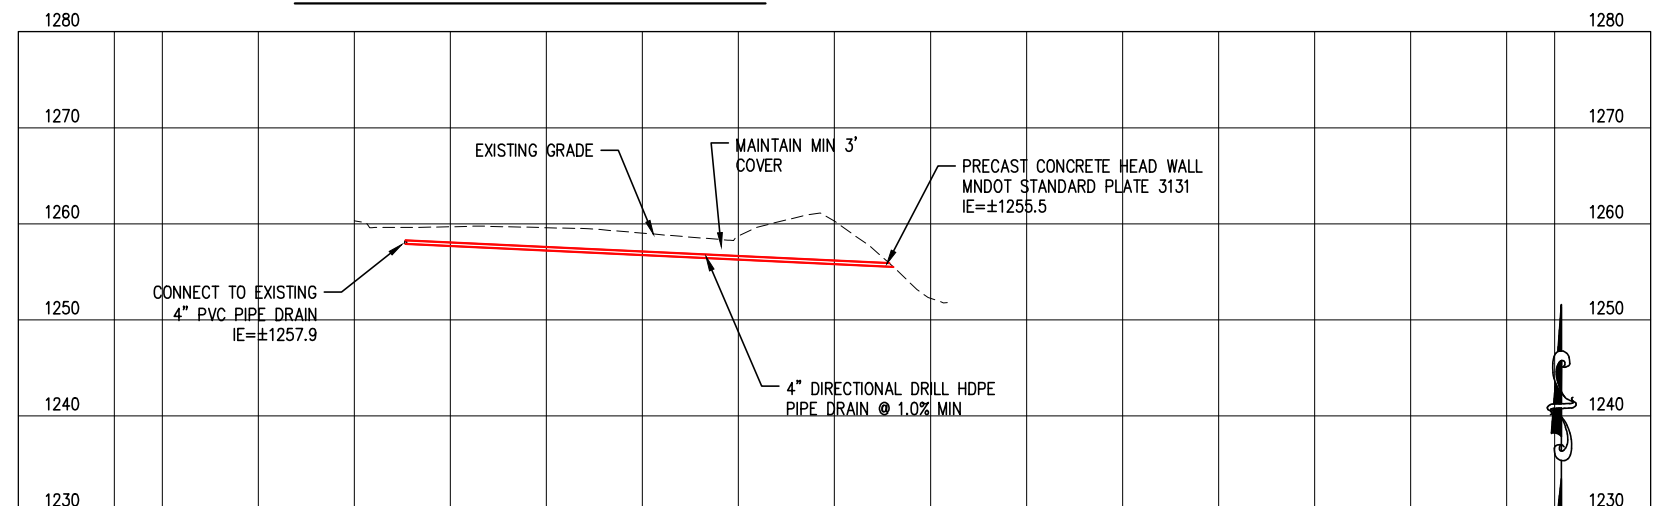

PROFILE AT PROPOSED DRAINTILE

1	07/19/2016	NJB	DGS	DGS	GRADING SPOTS ELEVATIONS ADDED
2	09/13/2016	NJB	DGS	DGS	CURB LINE ADJUSTED

PLOT DATE: 11/14/2016 1:14:23 PM FILE: R:\15Proj\150746\600 Drawings\Base\DrainTile\150746_DrainTile.dwg

STATE AID PROJECT NO. 118-151-012 118-160-023	DRAWN BY PAB/SMH/MAG/ADB
STATE PROJECT NO.	DESIGNED BY NJB/BPS
COUNTY PROJECT NO. 0034-278317	CHECKED BY DGS
CITY PROJECT NO. 1468	LHB PROJECT NO. 150746
DAN SHAW	
06/08/16	41423



PERFORMANCE
DRIVEN DESIGN

21 W. Superior St., Ste. 500 | Duluth, MN 55802 | 218.727.8446

CITY OF DULUTH
GRADING PLAN
ARROWHEAD/KENWOOD SIGNAL & ROADWAY IMPROVEMENTS
BANK SITES

SHEET
XX
OF
117