


# EASTRIDGE COMMUNITY CHURCH

3727 WEST ARROWHEAD ROAD DULUTH, MN

## PROPOSED MIXED USE PLAN DEVELOPMENT

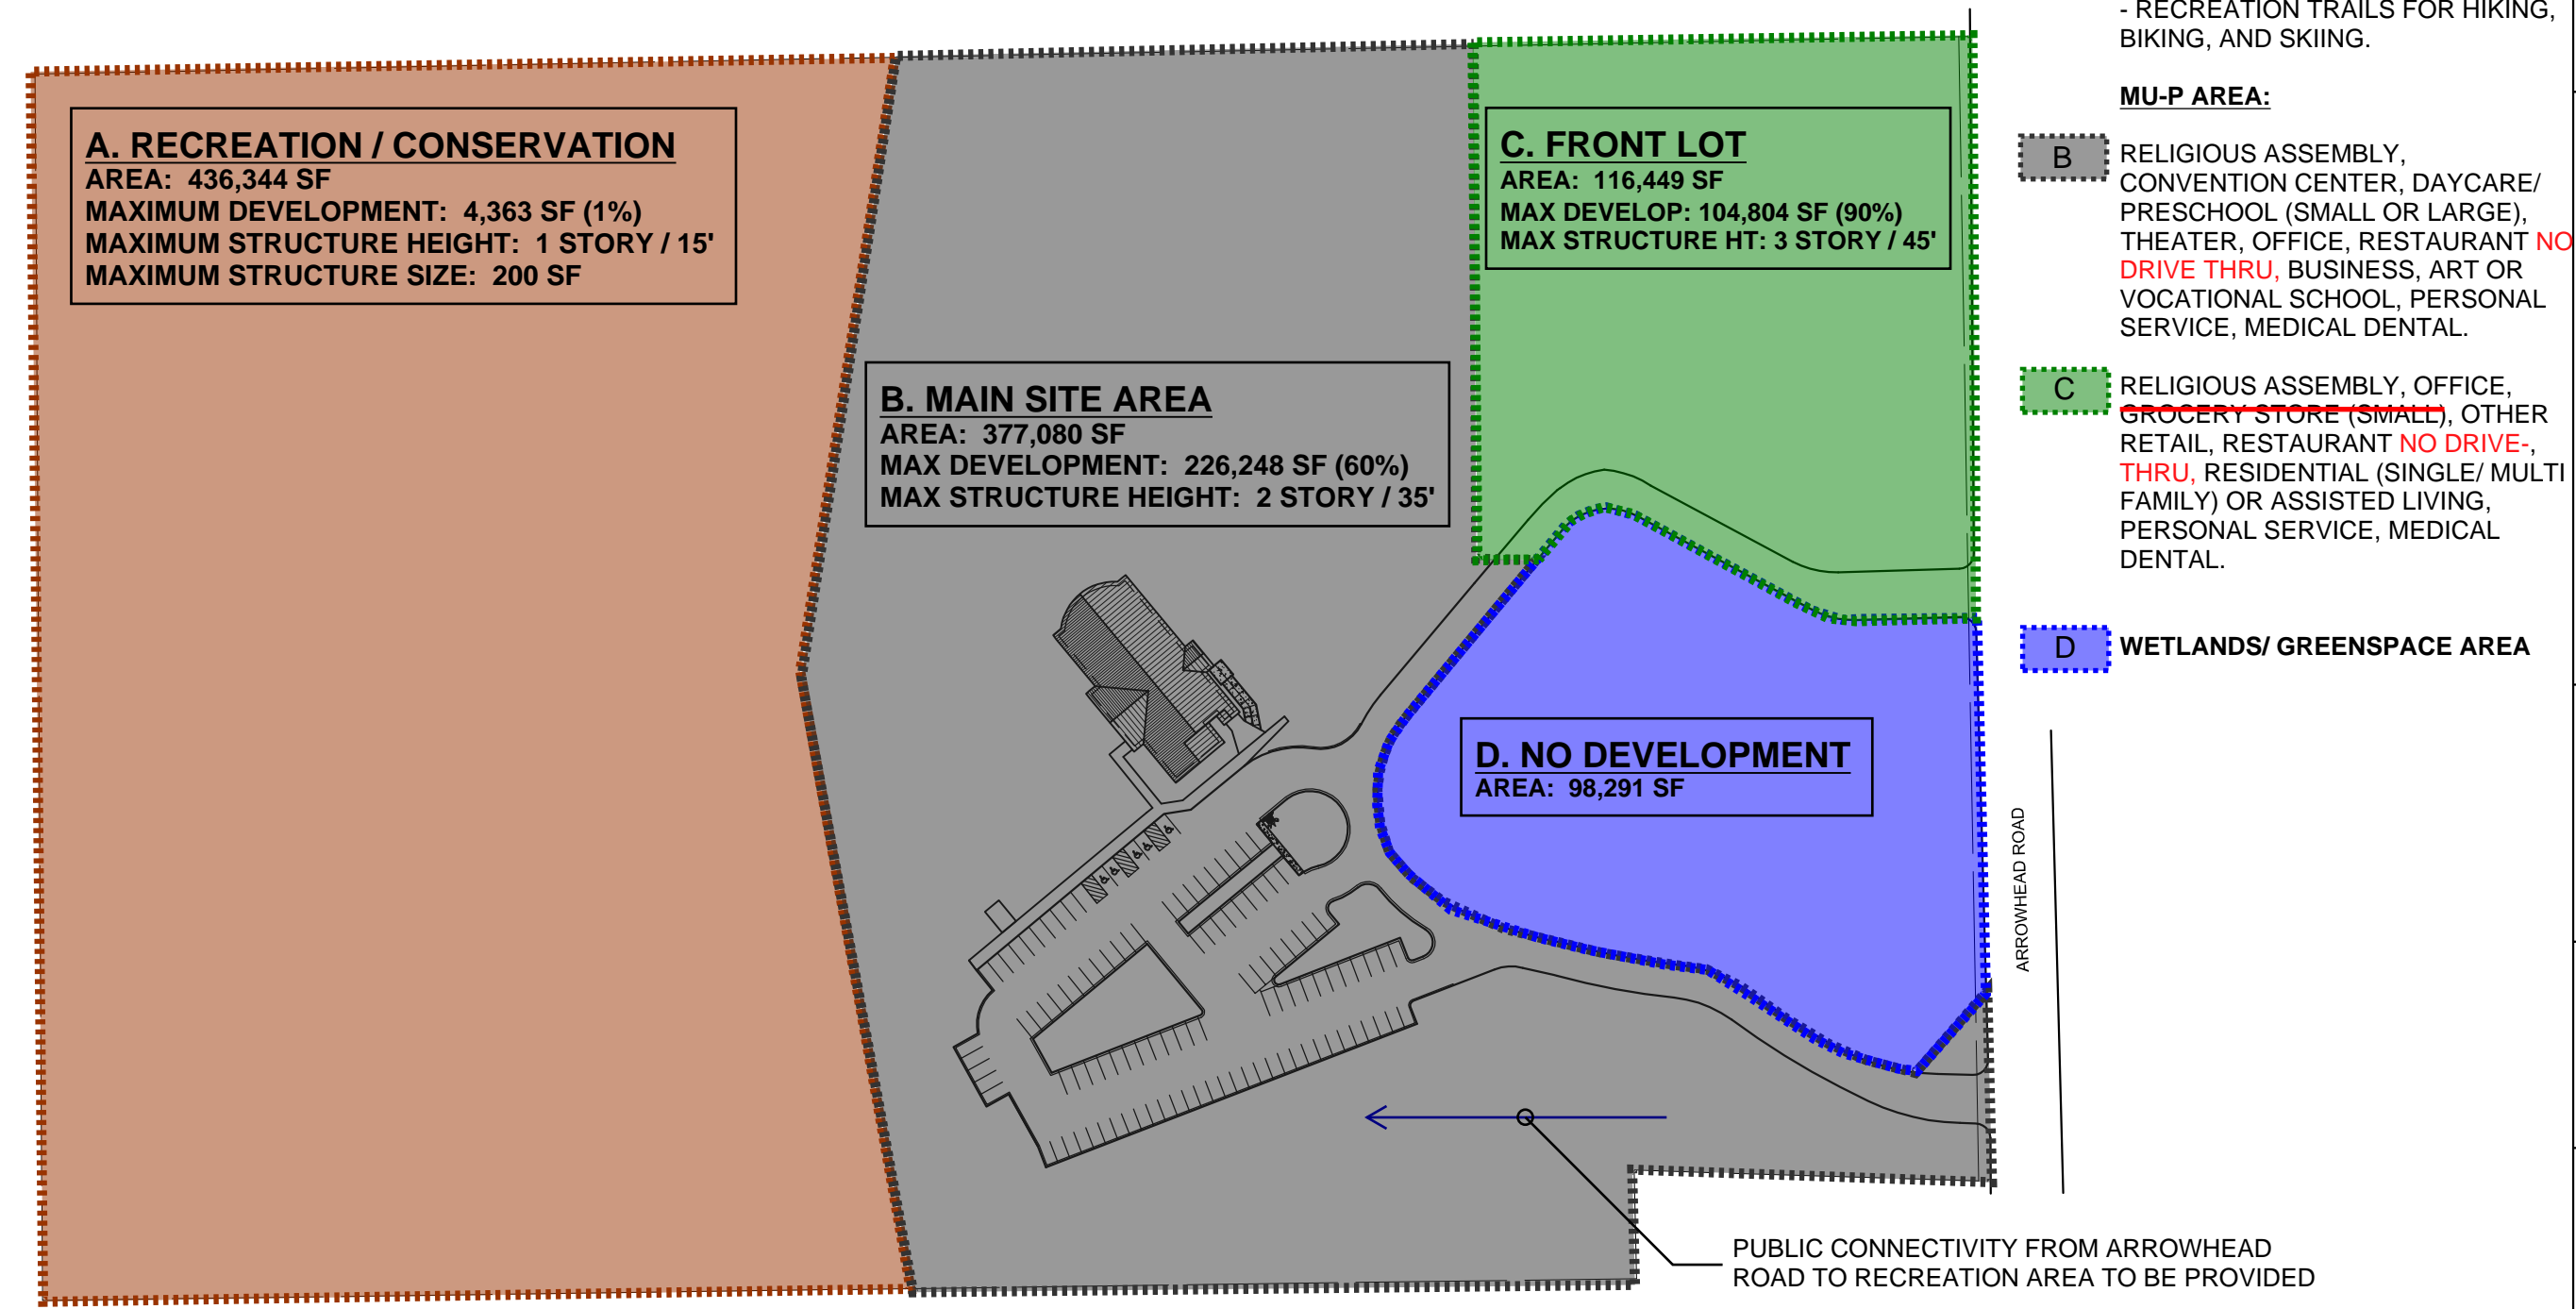

**FOUNDATIONS**  
ARCHITECTURE  
GREGORY P. STROK, ARCHITECT  
3130 CULAS ROAD  
DULUTH, MN 55811  
TEL: 218.528.4926  
CELL: 218.391-7334  
gps-foundations@gmail.com

**EASTRIDGE COMMUNITY CHURCH**  
3727 W. ARROWHEAD ROAD  
DULUTH, MN 55811

SHEET TITLE:  
ZONING SITE PLAN

DATE: 01-03-17	JOB NO.: 1621	DRAWN BY: TJB	APPROVED BY: GPS
----------------	---------------	---------------	------------------

REVISIONS:  
PC Ammend:  
2-15-17  
2-16-17

1

USE CONCEPT SITE PLAN