

1
S1

MARQUEE FRAMING PLAN

1/8"=1'-0"



Preliminary

05/03/2017 11:44:35 AM



Voice: (218)727-5995
Fax: (218)727-7779

www.nce-engineers.com

Project Name:
**WEST DULUTH THEATRE
MARQUEE FRAMING**
317-319 N Central Avenue, Duluth, MN

I hereby certify that this plan, specification, or report was prepared by me or under my direct supervision and that I am a duly licensed Professional Engineer under the laws of the State of Minnesota

Signature _____
Engineer: Jon E. Aamodt Reg. #: 24838

NCE Project # 16-1012
Date: 5-3-17
Drawn By: GDB
Checked By: JEA

Revisions:

**MARQUEE FRAMING
PLAN**
*sheet
title*
*sheet
number*

S1

This drawing is the property of:

Advanced Design
Awnings & Signs

ADVANCED DESIGN AWNINGS & SIGNS, INC.
1600 29TH STREET
CLOQUET, MN 55720
PH: 218.879.9712 / 800.566.8368
FX: 218.879.2936
www.advancedawning.com

All design, manufacturing, reproduction, use and sale of this document is strictly prohibited without the written consent of Advanced Design. This document is submitted under a confidential understanding that the recipient of this document assumes custody and agrees that the document and any part of its content is not to be copied, reproduced, in whole or part, or any of its contents be revealed in whole or in part to other parties except for which it is agreed upon by Advanced Design and recipient, nor shall any design feature unique to this document be incorporated in any other projects.

SALES: TS
DESIGN: CAM
DATE: 2.01.17
REVISION: 4 / 02.09.17

WEST THEATER
DULUTH, MN

AWNING TYPE:
MANSARD

APPROVAL




PRODUCTION-READY
REF: WEST THEATER

PROJECT: 17

PAGE: 1

Note: Colors in this printout are meant to be representative only and not exact. Manufacturer's color samples to be used to verify colors.



Note: Upon customer signature, production may begin and engineering charges may be applied, if customer requests additional changes

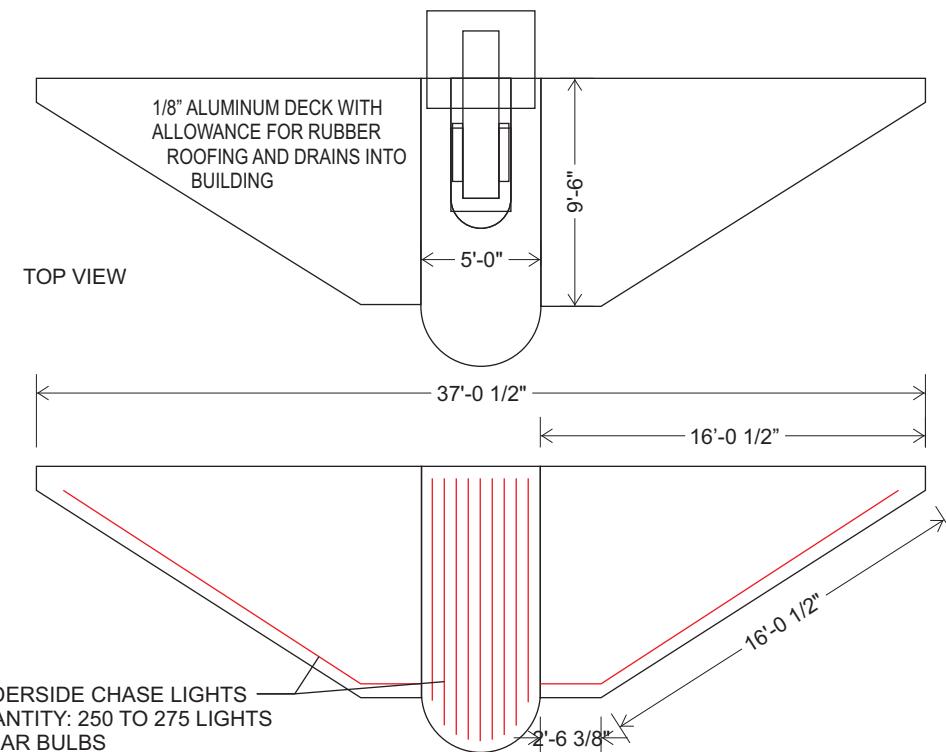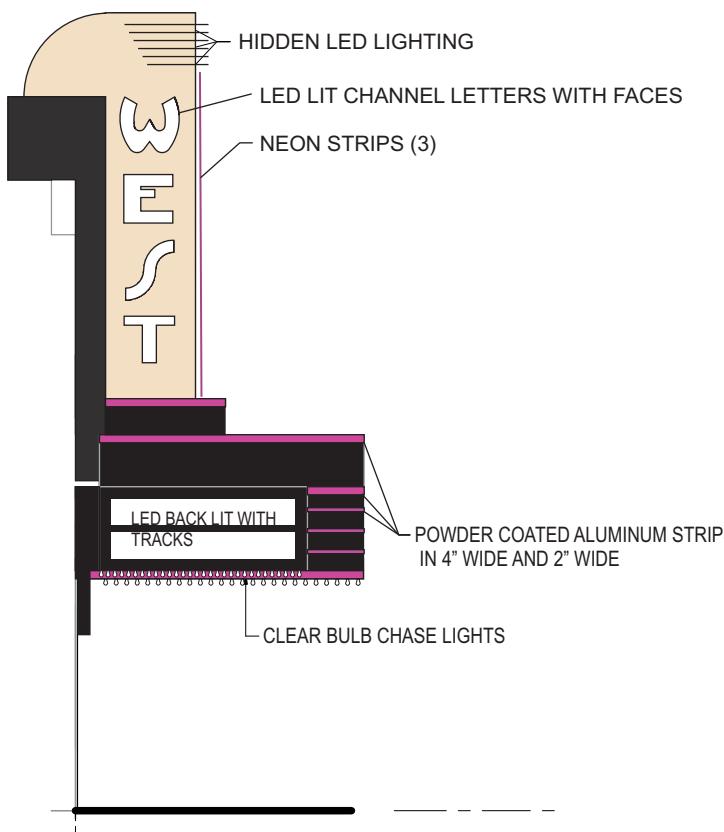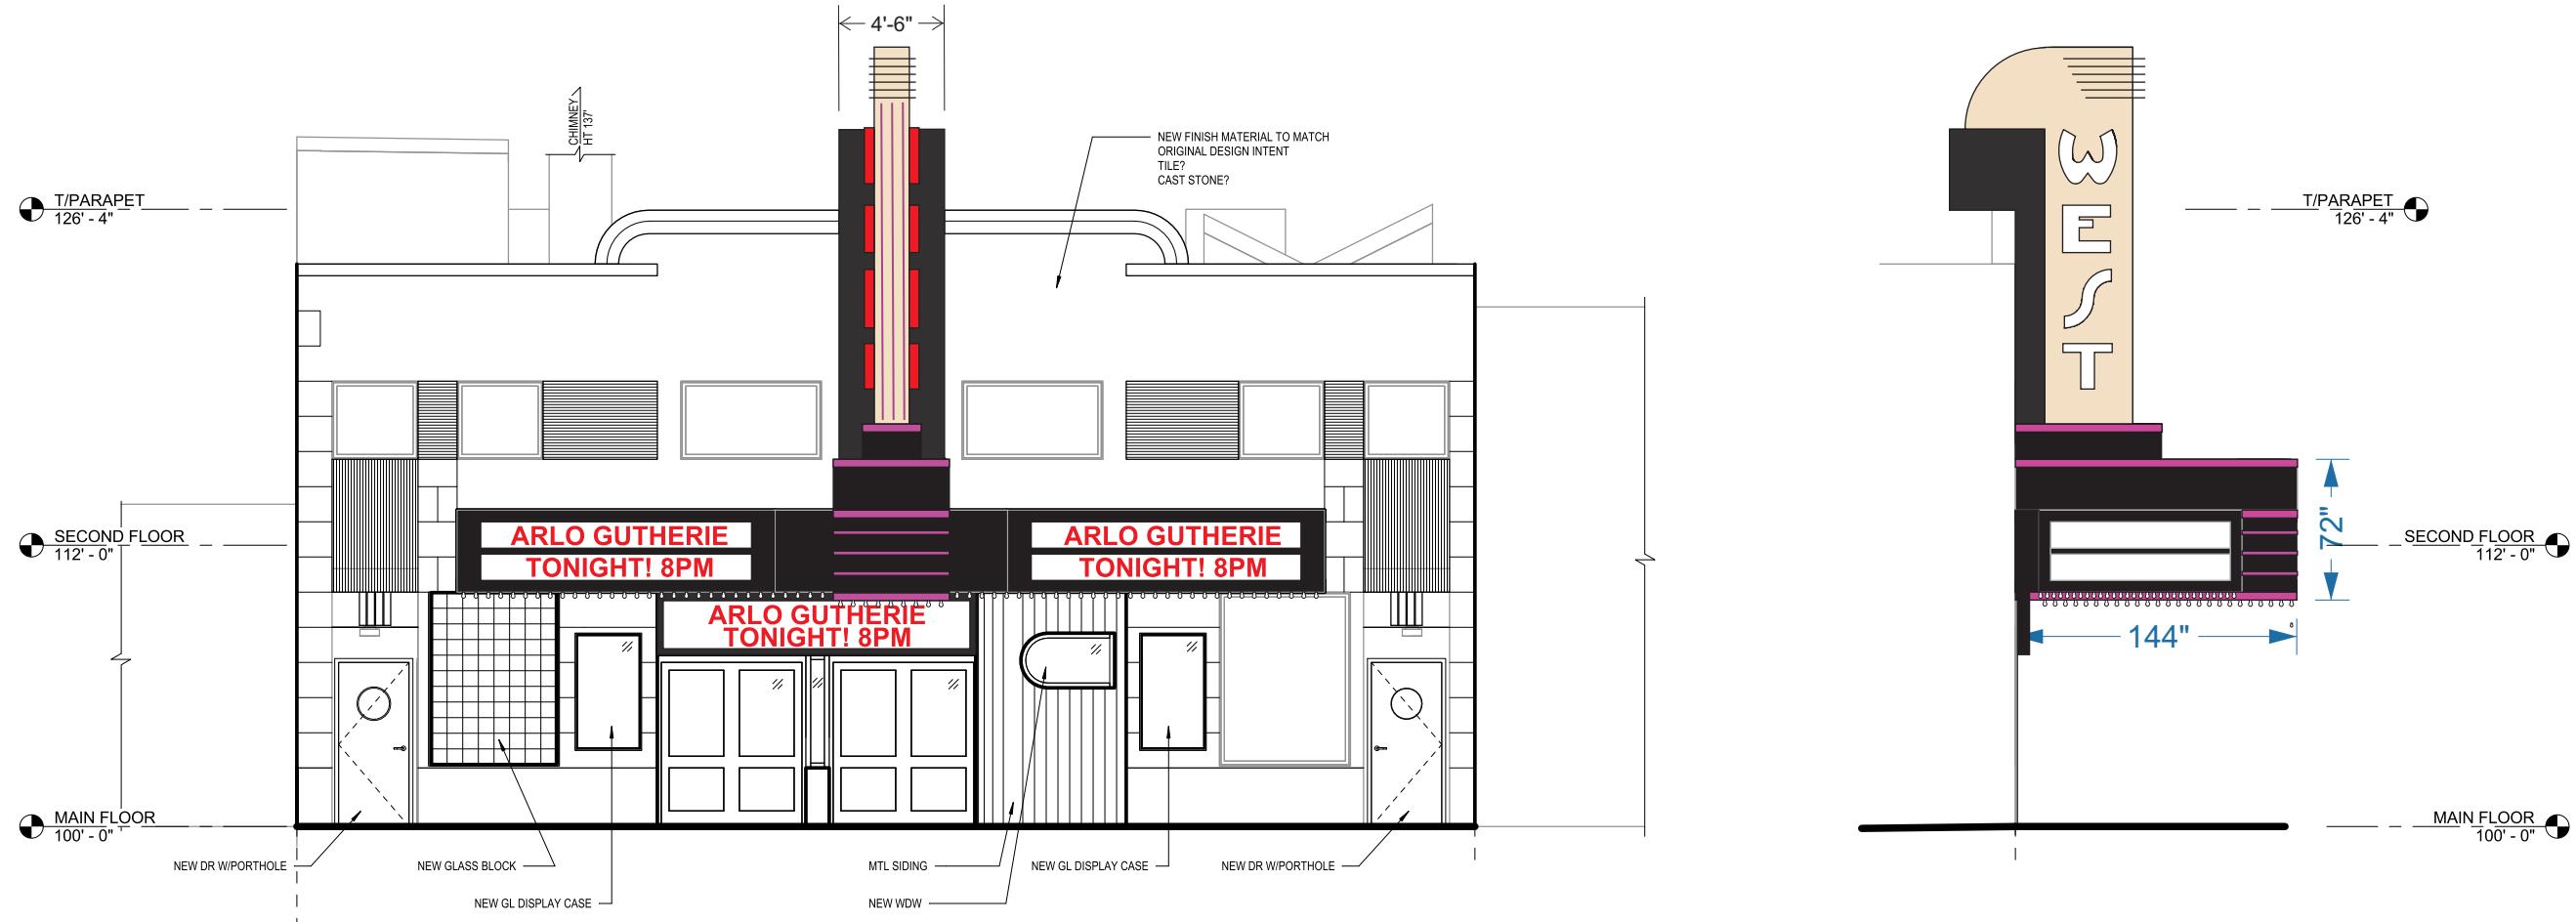

WEST

STAR WARS PART 13
1 3 5 7 9:15PM

ARLO GUTHRIE
TONIGHT 8PM

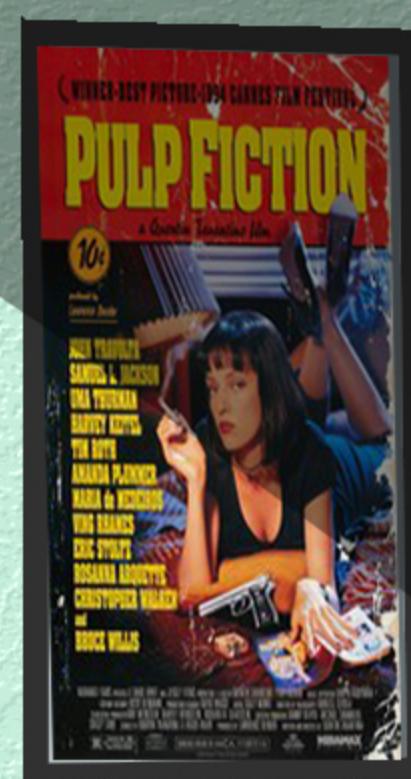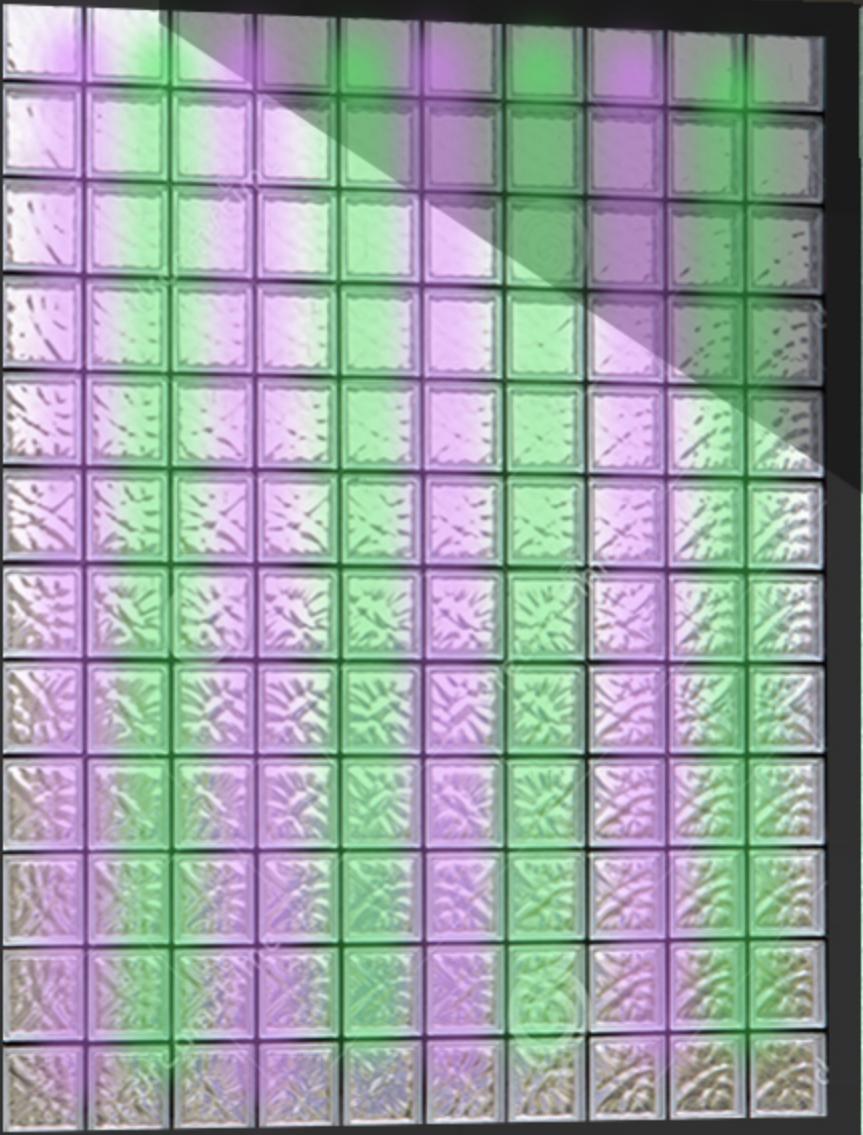



PRELIMINARY NOT FOR CONSTRUCTION

I HEREBY CERTIFY that this plan, specification or report was prepared by me or under my direct supervision and that I am a duly Licensed Architect under the laws of the State of Minnesota.

Signature: Tomy~
Typed or Printed Name: Designer
Date: 2.24.17 Reg. No.:

WEST THEATER

317-319 N CENTRAL
AVENUE, DULUTH, MN
55007

EXTERIOR ELEVATIONS

PROJECT NUMBER	16-037
DATE	2-24-17
DRAWN BY	EJS
CHECKED BY	TLM

A201

SECTION A-A

SECTION B-B

Floor Levels:

- T/PARAPET 126' - 4"
- SECOND FLOOR 112' - 0"
- MAIN FLOOR 100' - 0"
- BASEMENT 92' - 0"

Structural and Material Notes:

- EXIST. CAST STONE TO REMAIN
- CHIMNEY HT 137'-8"
- INSPECT WATER DAMAGED STUCCO DEMO IF NECESSARY
- INSPECT CRACKS IN EXIST. STUCCO PREP FOR REHAB OF STUCCO
- DEMO EXIST. PLYWD AWNING & MISC. MATERIALS TO EXPOSE COMMON BRICK WALL
- DEMO EXIST. PLYWD SOFFIT
- DEMO EXIST. DOOR, WDWS, WALL
- DEMO EXIST. INFILL TO ORIGINAL MO
- DEMO EXIST. DR SLAB REFURBISH RO
- DEMO EXIST. SLAB REFURBISH RO

1 A301

This architectural cross-section diagram illustrates the building's facade and internal structure. The facade features a large vertical sign with the letters 'W', 'E', 'S', and 'T' stacked vertically. Below this, a marquee displays 'ARLO GUTHRIE' and 'TONIGHT! 8PM'. The diagram shows structural supports and new marquee elements. The building has four levels: T/Parapet (126' - 4"), Second Floor (112' - 0"), Main Floor (100' - 0"), and Basement (92' - 0").

W
E
S
T

ARLO GUTHRIE
TONIGHT! 8PM

T/PARAPET
126' - 4"

SECOND FLOOR
112' - 0"

MAIN FLOOR
100' - 0"

BASEMENT
92' - 0"

NEW MARQUEE BY OTHERS

STRUCTURAL SUPPORT BY OTHERS

3 PARTIAL SOUTH ELEVATION
1/4" = 1'-0"

MGA FILE LCNS:\CURRENT PROJECTS\2016 Projects\16-037 West Theater Restoration - West Duluth, MN\Drawings\CD WEST THEATER RESTORATION - REVISED.nw