



City Clerk's Office

Room 318
411 West First Street
Duluth, Minnesota 55802-1189

218-730-5500
218-730-5923 Fax

APPLICATION

LICENSE	FEE
PERMANENT EXPANSION OF LICENSED PREMISES	\$119.00

LICENSEE BUSINESS NAME & ADDRESS:

Bent Paddle Brewing Co.
1832 W Michigan St.
Duluth MN 55806

TRADE NAME: Bent Paddle Brewing Co.

BUSINESS PHONE NO. (218) 279-2722

EMAIL ADDRESS: info@bentpaddlebrewing.com

MANAGER'S NAME & ADDRESS

Charles P Young
Director of Taproom operations
5120 Avondale St Duluth, MN
55804

COMMENTS: INCLUDE AN EXPLANATION OF AREA TO BE EXPANDED ON ATTACHED FORM.

* Expanded service into 19th Ave. west
between Michigan St. + Lower Michigan street.
See Attached map/Layout.

* Temp Use Permit - Parklets in process in collaboration with
Planning department.

I HEREBY STATE THAT ALL INFORMATION HERE IS TRUE AND CORRECT AND THAT I SHALL COMPLY WITH ALL PROVISION OF THE ORDINANCES OF THE CITY OF DULUTH AND LAWS OF THE STATE OF MINNESOTA AND THEIR AMENDMENTS.



Signature of Applicant

6/24/2020
Date


Date of Application: _____


License No. _____

Trade Name: Bent Paddle Brewing Co.


Address: 1832 West Michigan St, Duluth, MN 55806

PERMANENT EXPANSION OF DESIGNATED SERVING AREA SITE PLAN

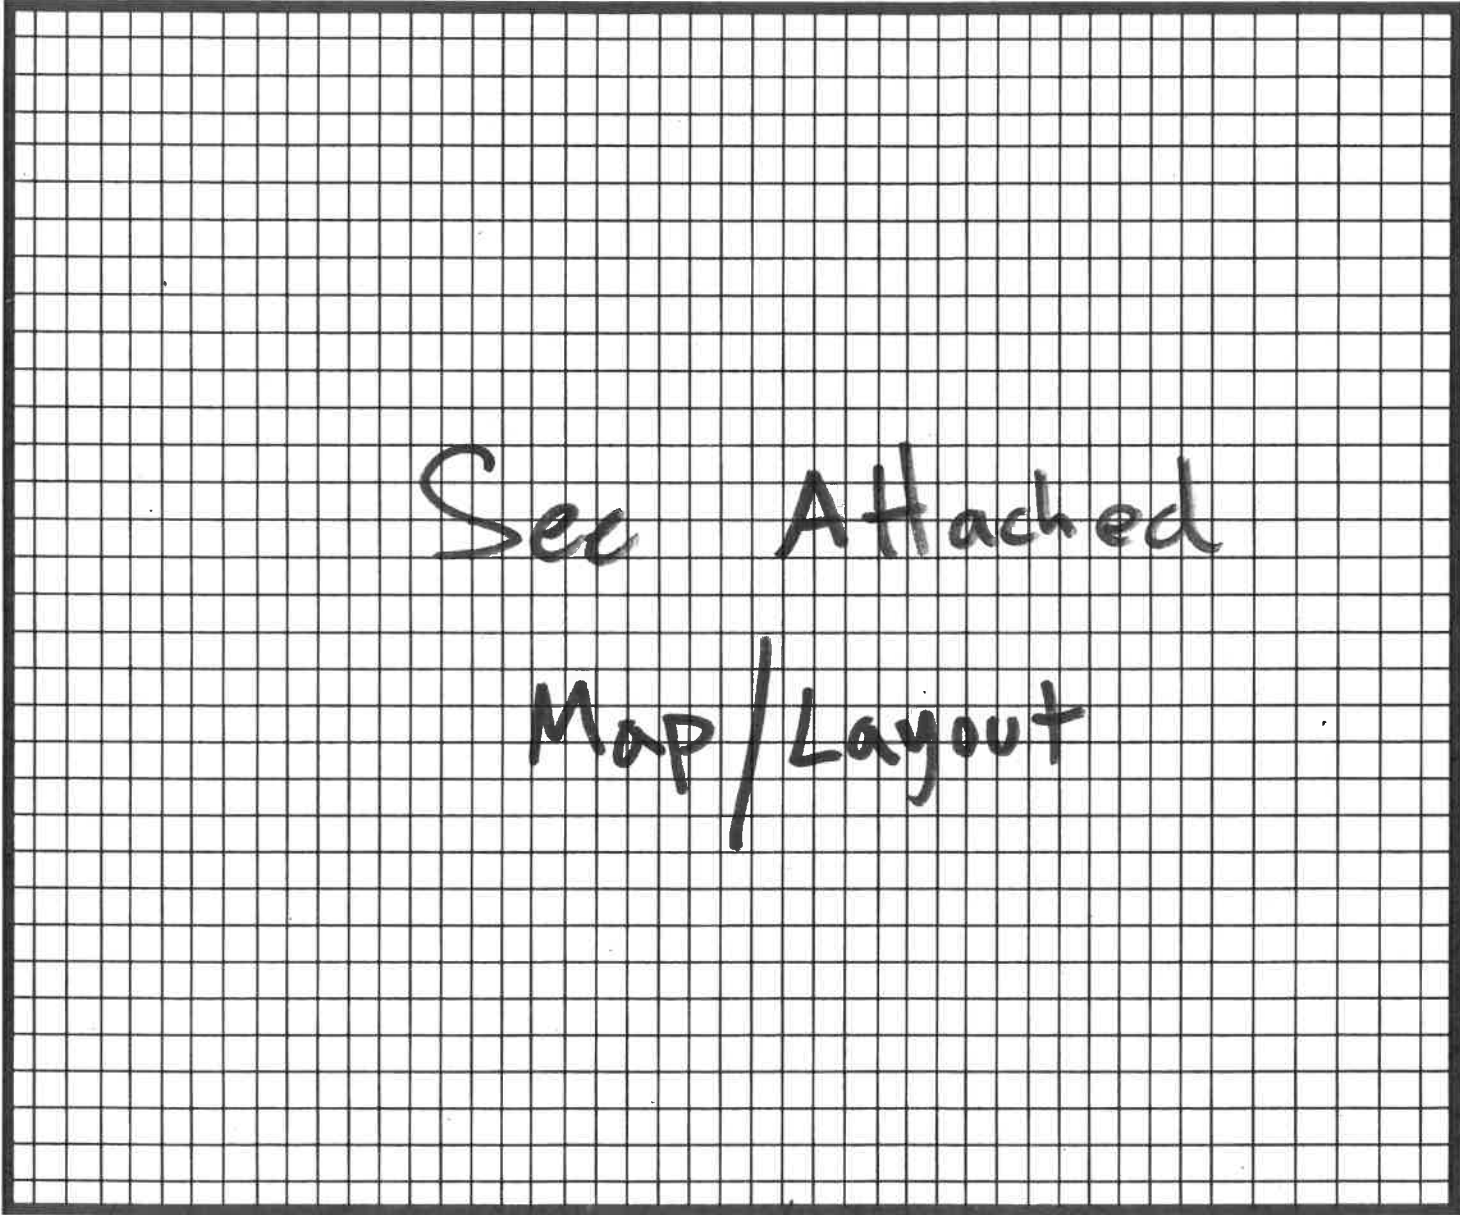

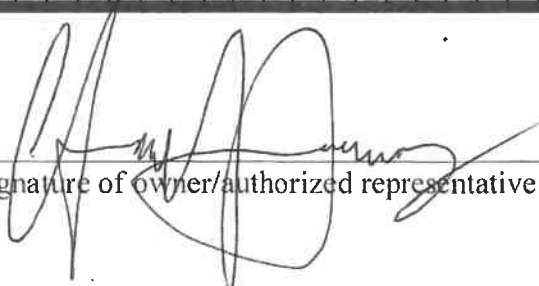
Signature of owner/authorized representative

"Parklet" Street Closure of S. 19th Ave. West

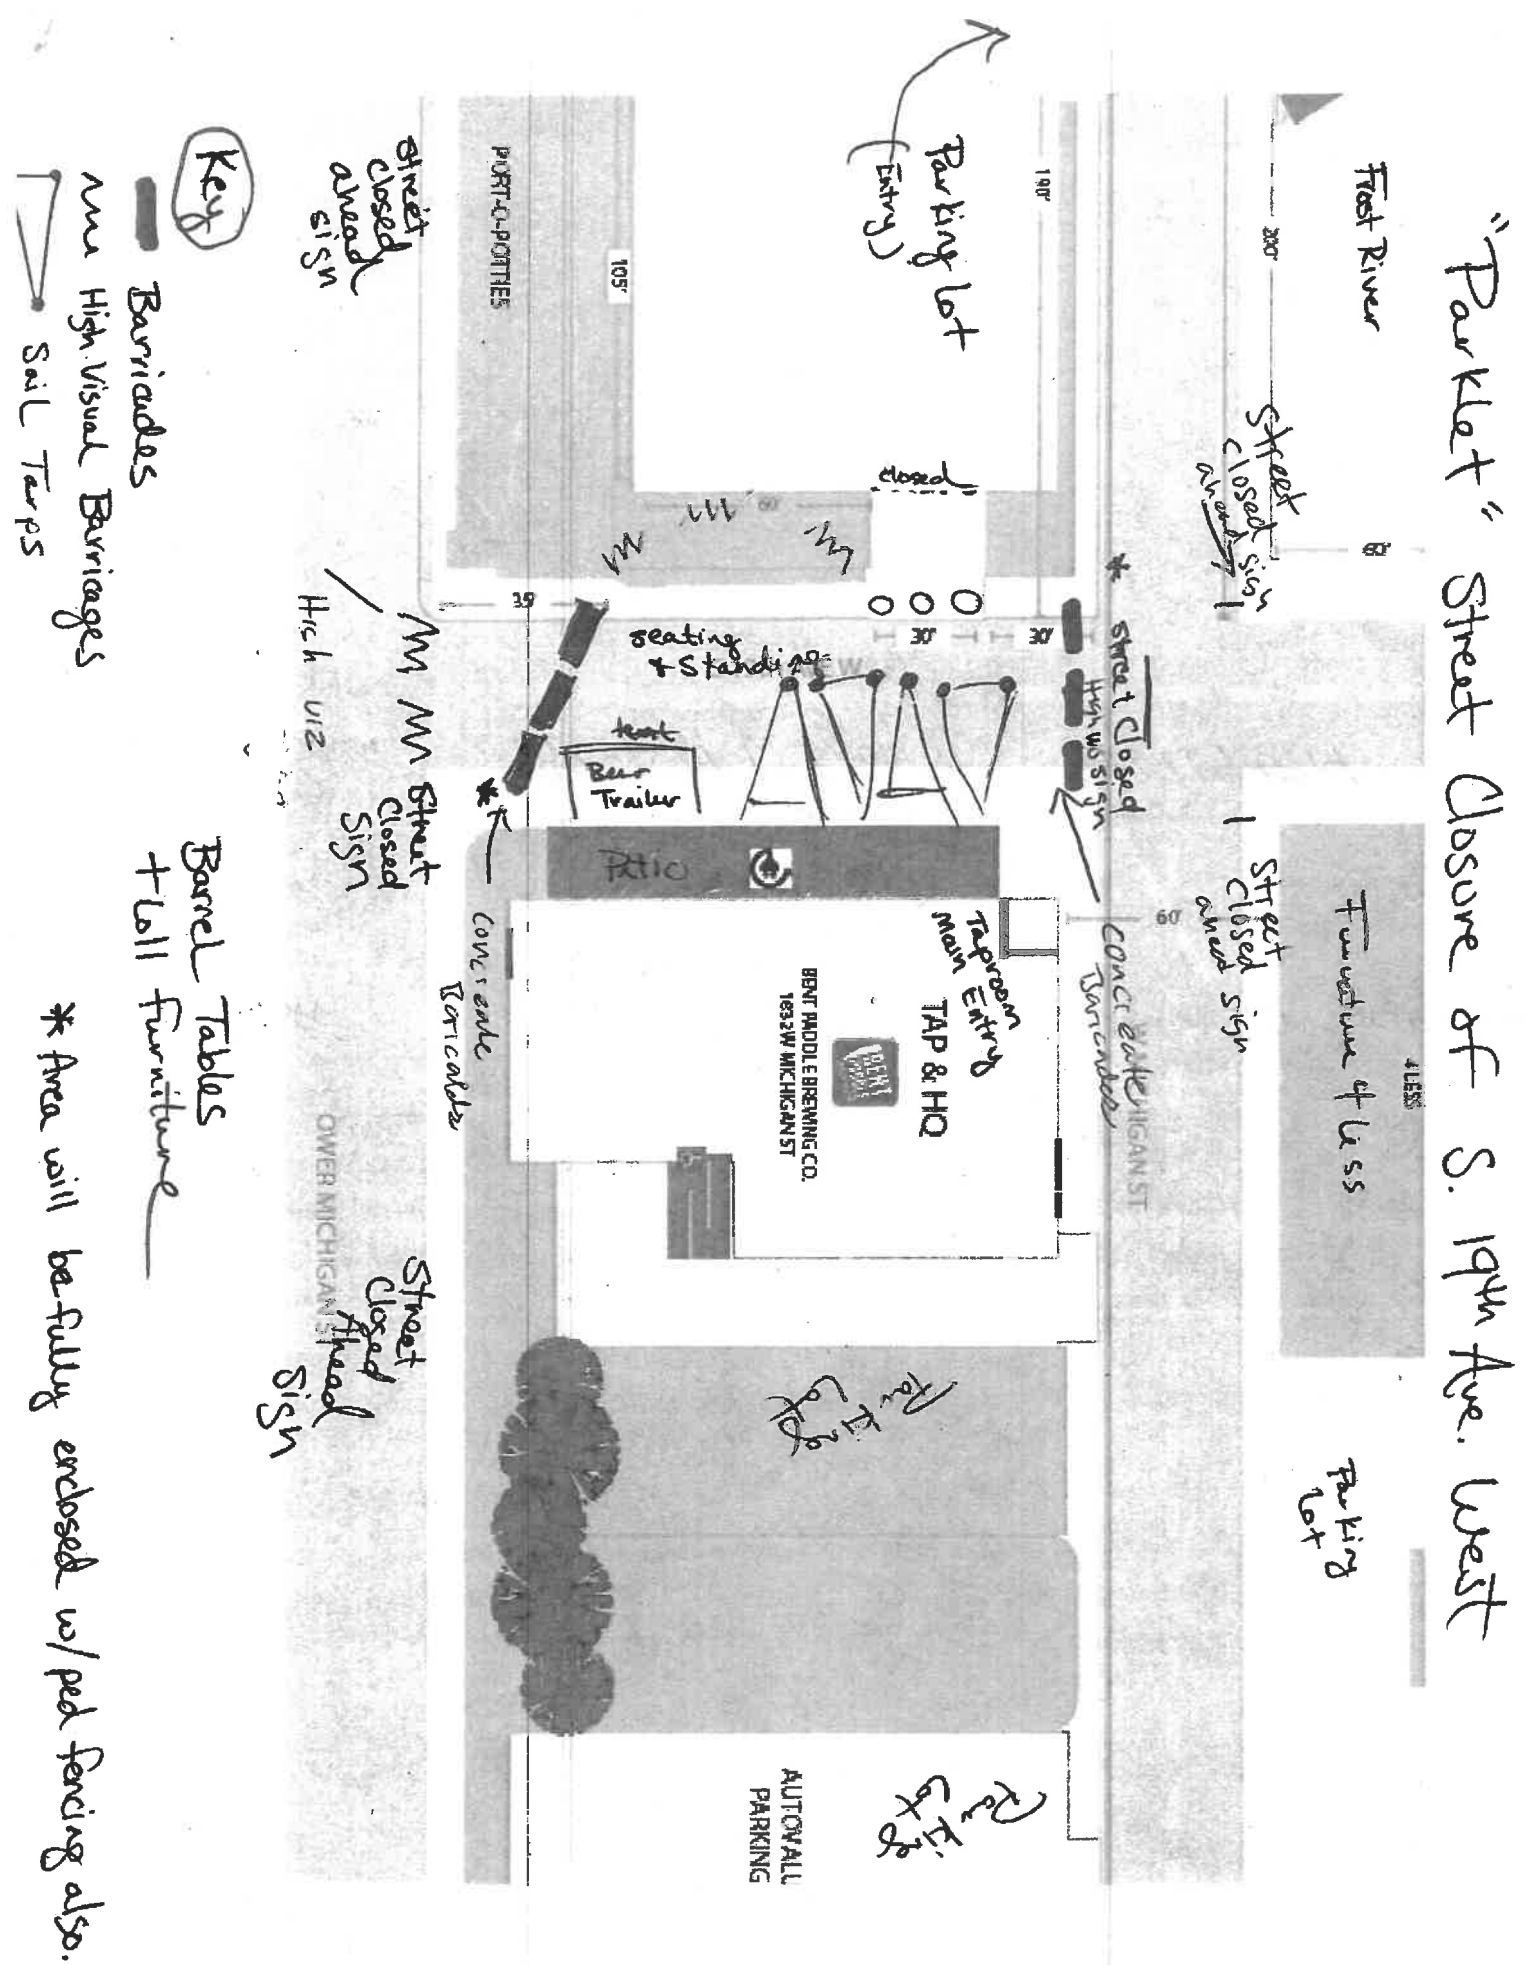

* Area will be fully enclosed w/ ped fencing also.