
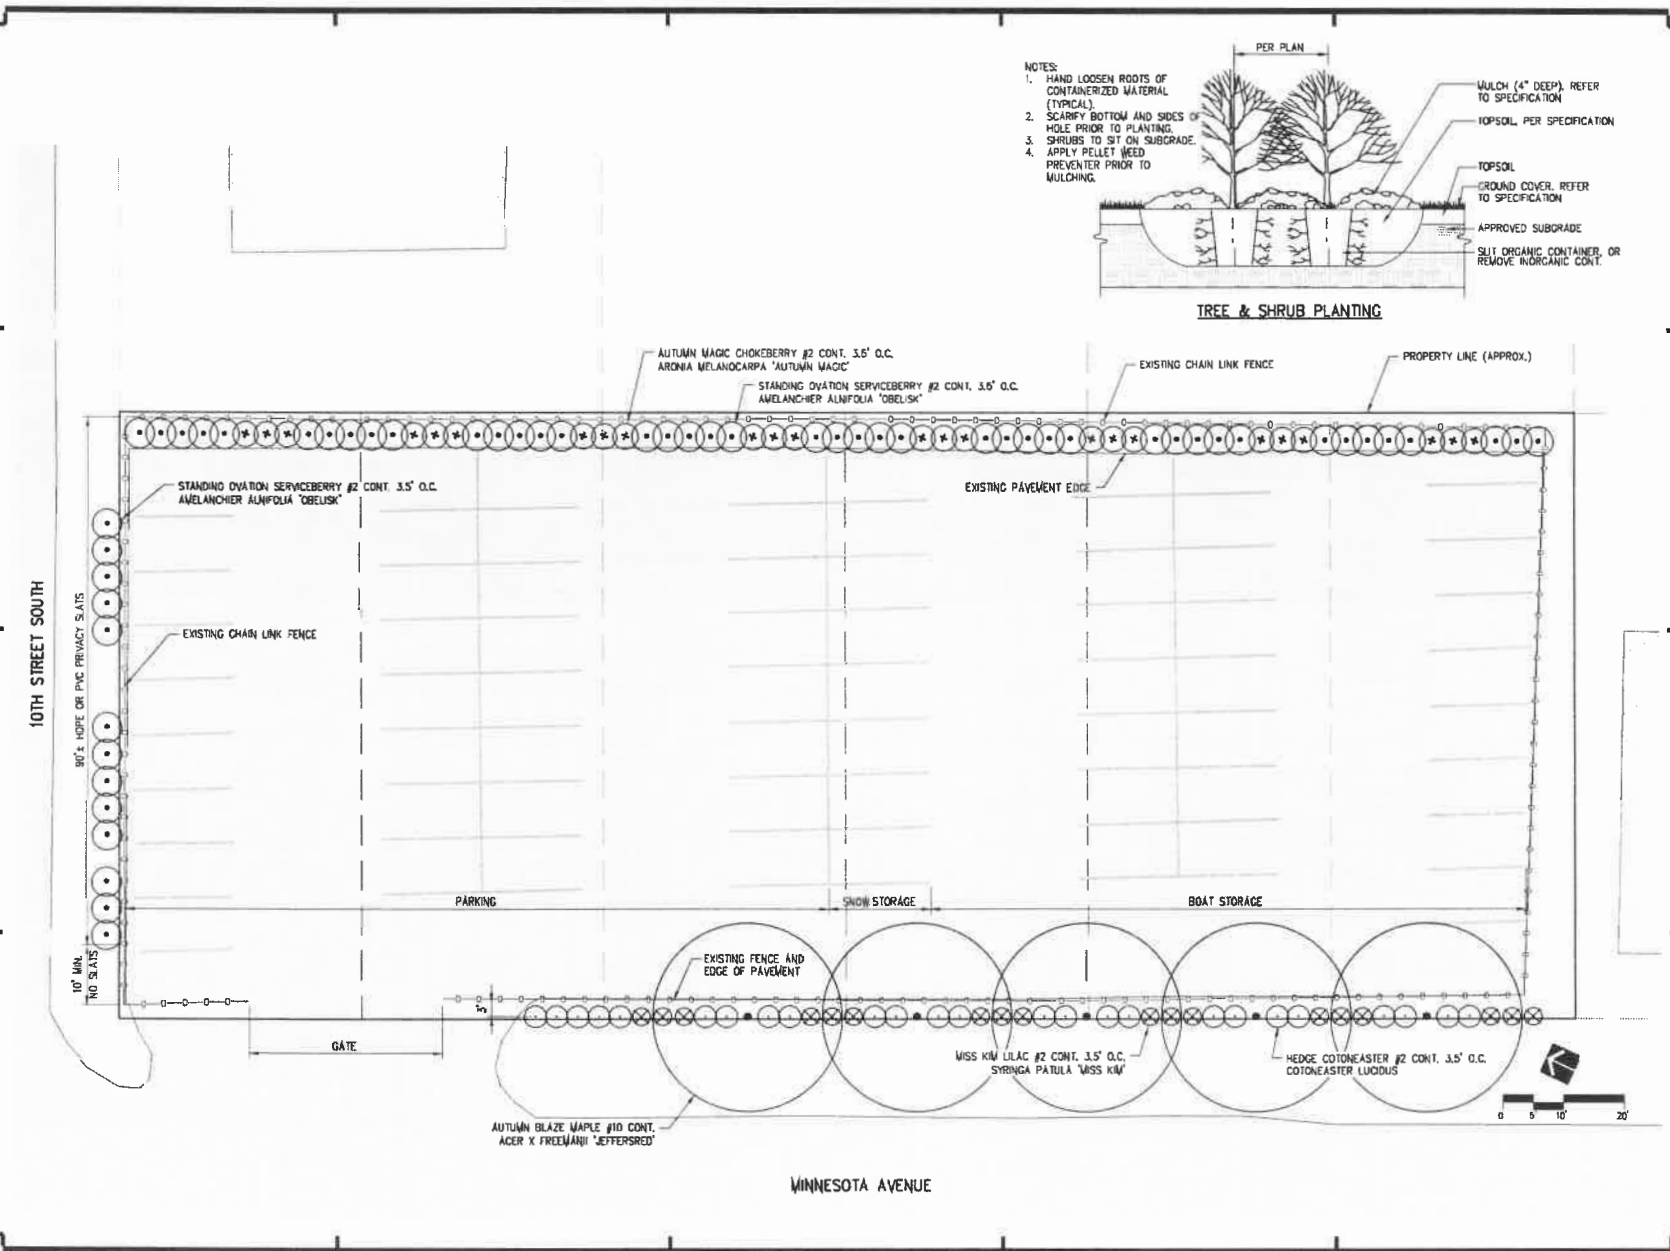


EXHIBIT B

NOTES:

1. HAND LOOSEN ROOTS OF CONTAINERIZED MATERIAL (TYPICAL).
2. SCARRY BOTTOM AND SIDES OF HOLE PRIOR TO PLANTING.
3. SHRUBS TO SIT ON SUBGRADE.
4. APPLY PELLET FEED PREVENTER PRIOR TO MULCHING.

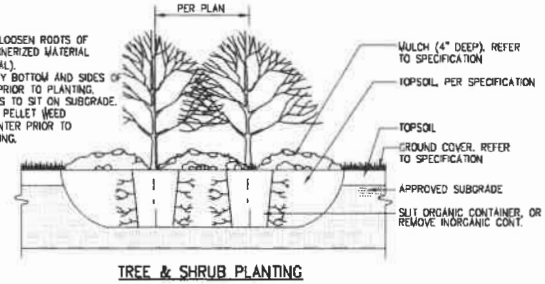

LHB
PERFORMANCE
DRIVEN DESIGN
 LHBcorp.com
 2112 Superior St., Ste. 500 | Duluth, MN 55802 | 218.727.8445

C:\P
LAKEHEAD
BOAT BASIN

THIS SCALE APPLIES TO 1" = 10' ON FULL SIZE SHEETS.

NO.	DATE	REVISION
1	05/28/2023	ISSUED FOR PERMITS
2	06/01/2023	REVISION

I HEREBY CERTIFY that this plan, specification or report was prepared by me or under my direct supervision and that I am a duly Licensed Landscape Architect under the laws of the State of Minnesota.

SIGNATURE: *[Signature]*
 TYPED OR PRINTED NAME: **MARK S. JENSEN**
 DATE: **2/2/2023** REG. NO. **12563**

PROJECT NAME:
LAKEHEAD BOAT BASIN
LANDSCAPE PLAN

940 MINNESOTA AVE
 DULUTH, MN 55802

DRAWING TITLE:
PRELIMINARY
LANDSCAPE PLAN
FOR LAKEHEAD
BOAT BASIN PARKING LOT

FILE: 2120230302.dwg
 DRAWN BY: PJS
 CHECKED BY: BSL
 PLOT NO.: 15086
 DRAWING NO.: **C1.01**