

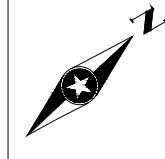
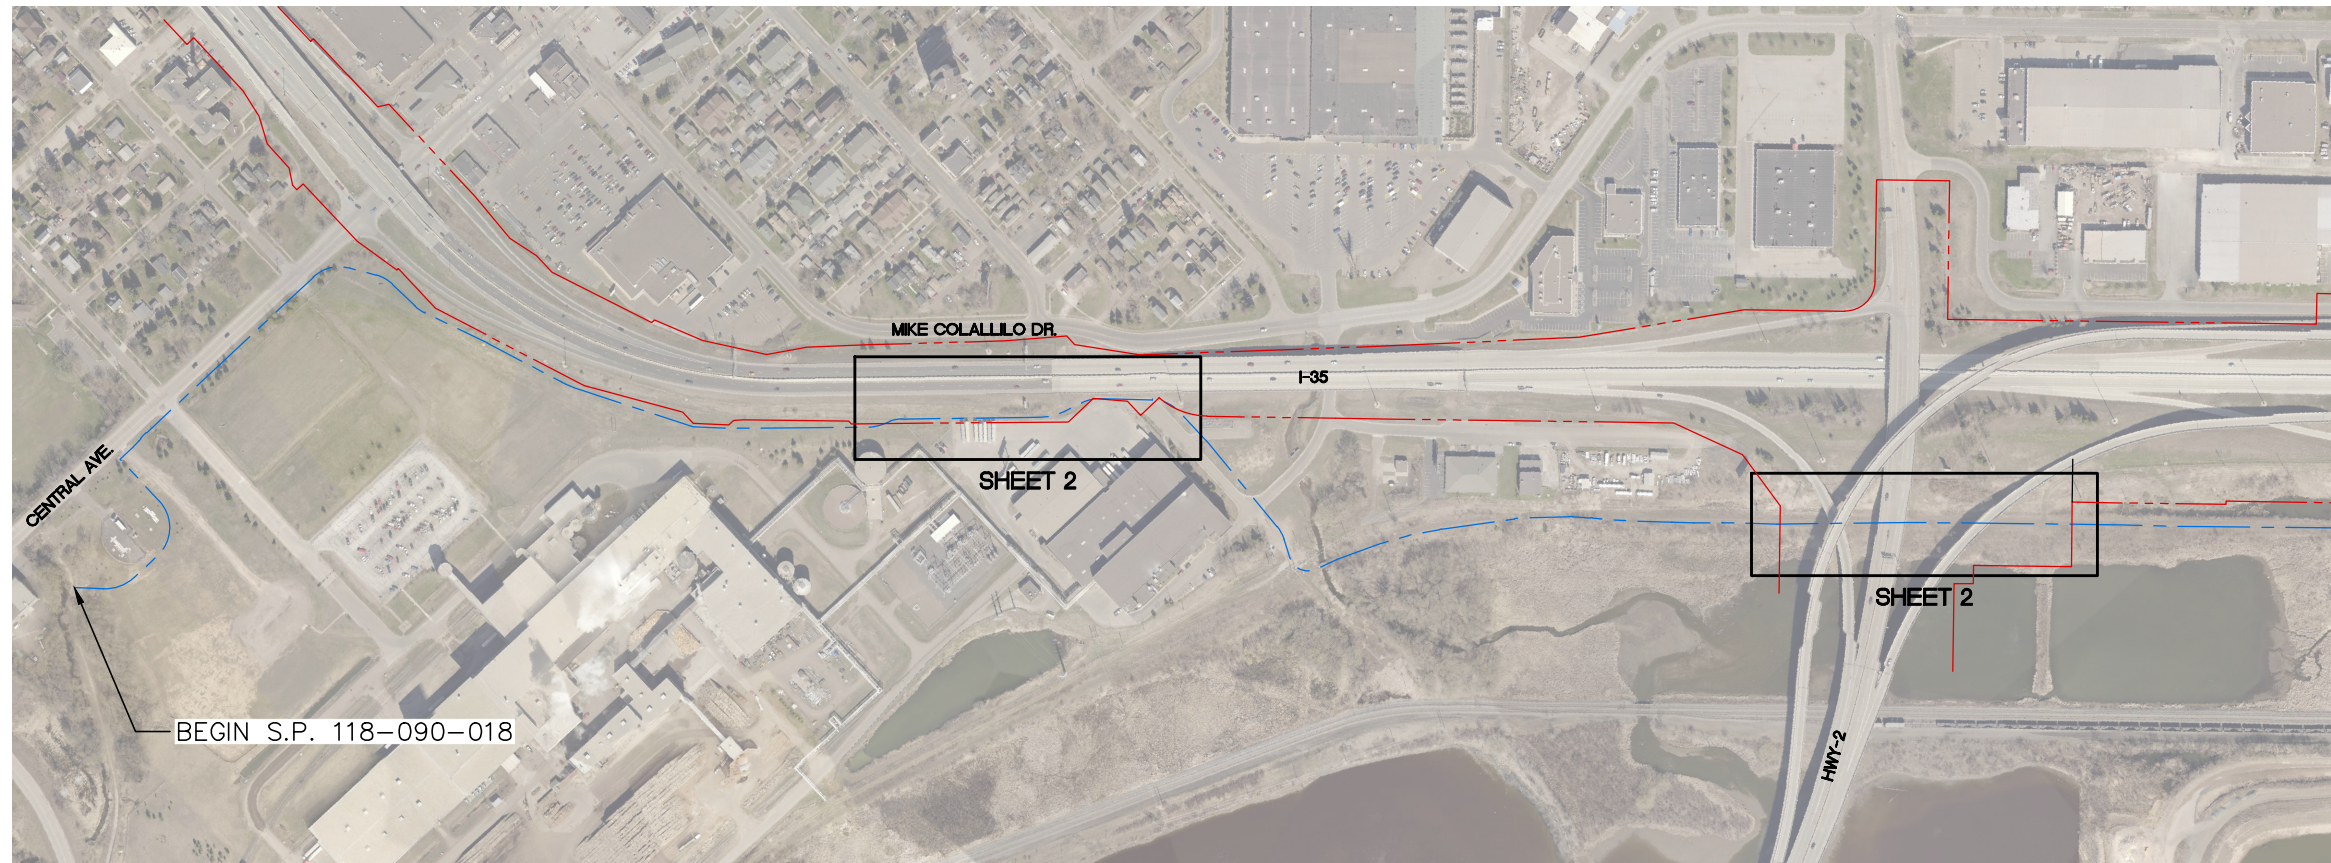


S:\AE\D\duluth\109680\51-final-dsgn\51-drawings\10-Civil\phase 2\cod\dwg\exhibits\preliminary_LUP_exhibit.dwg 10/17/2017 11:34 AM aorleskie

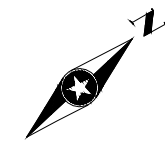

Legend

- MNDOT R/W
- Cross City Trail Route
(Length = 13,129 feet)

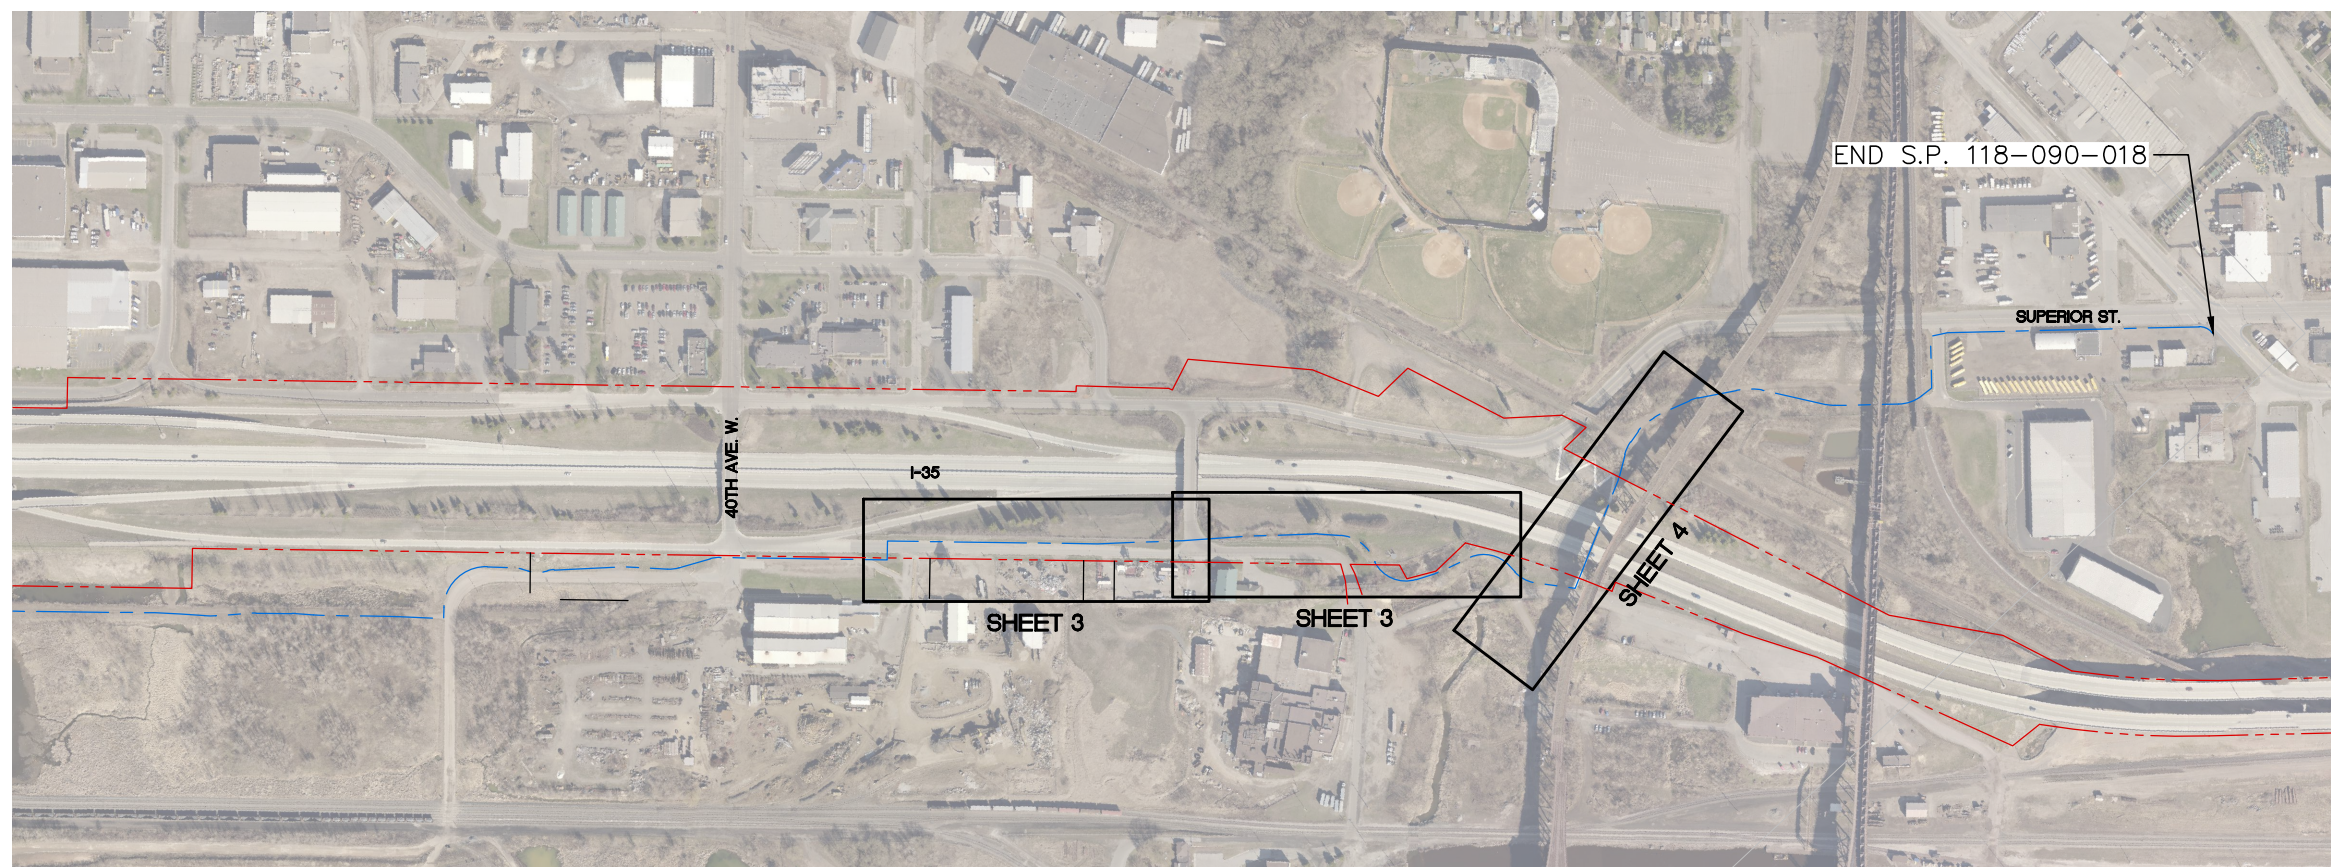

PROJECT LOCATION



This map is neither a legally recorded map nor a survey map and is not intended to be used as one. This map is a compilation of records, information and data gathered from various sources listed on this map and is to be used for reference purposes only. SEH does not warrant that the Geographic Information System (GIS) Data used to prepare this map are error free, and SEH does not represent that the GIS Data can be used for navigational, tracking or any other purposes requiring existing measurement of distance or direction or precision in the depiction of geographic features. The user of this map acknowledges that SEH shall not be liable for any damages which arise out of the user's access or use of data provided.


	Project: DULUT 109680 Print Date: 10/27/2014
	Drawn by: ACO Projection: STLC 96 Source: St. Louis County, MnDOT

CROSS CITY TRAIL - PHASE 2
Duluth, Minnesota


Exhibit 2

LIMITED USE PERMIT
PROJECT LOCATION MAP

S.P. NO. 118-090-018	1 4
CITY PROJECT NO. 0676TR	

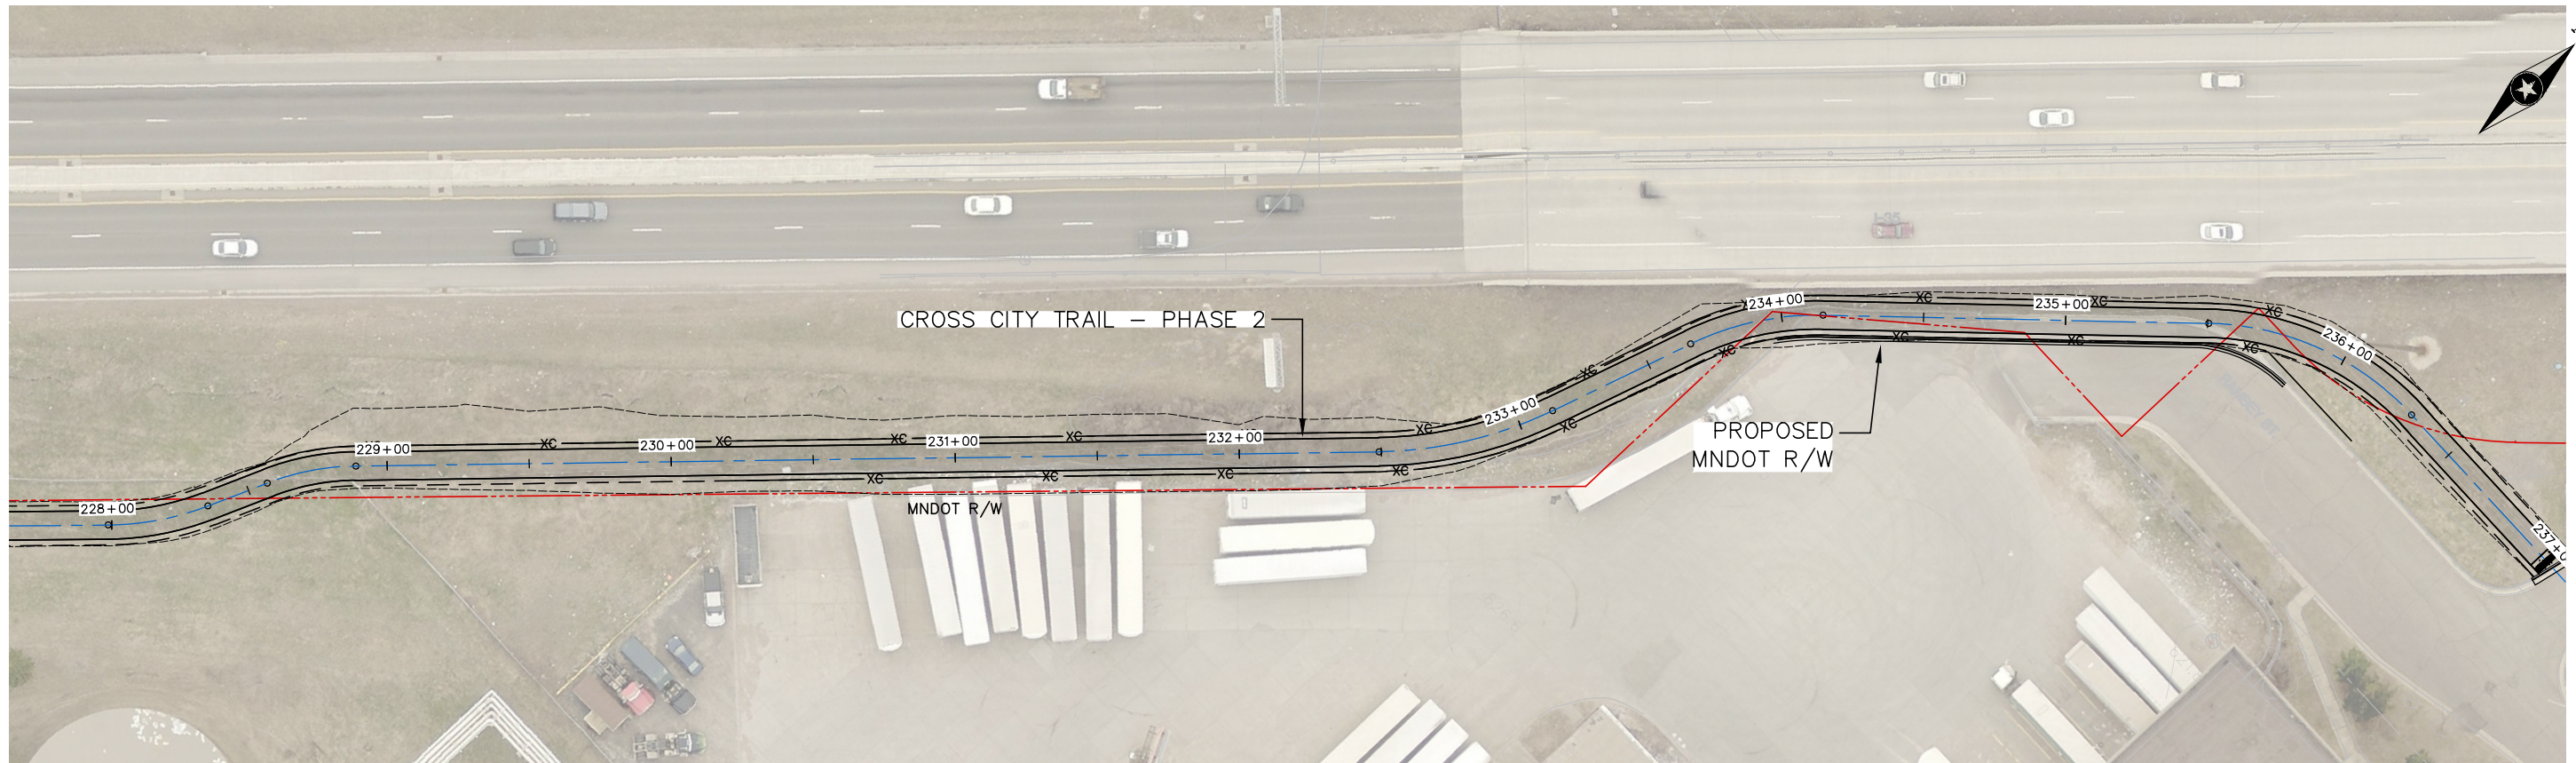

MNDOT RIGHT OF WAY

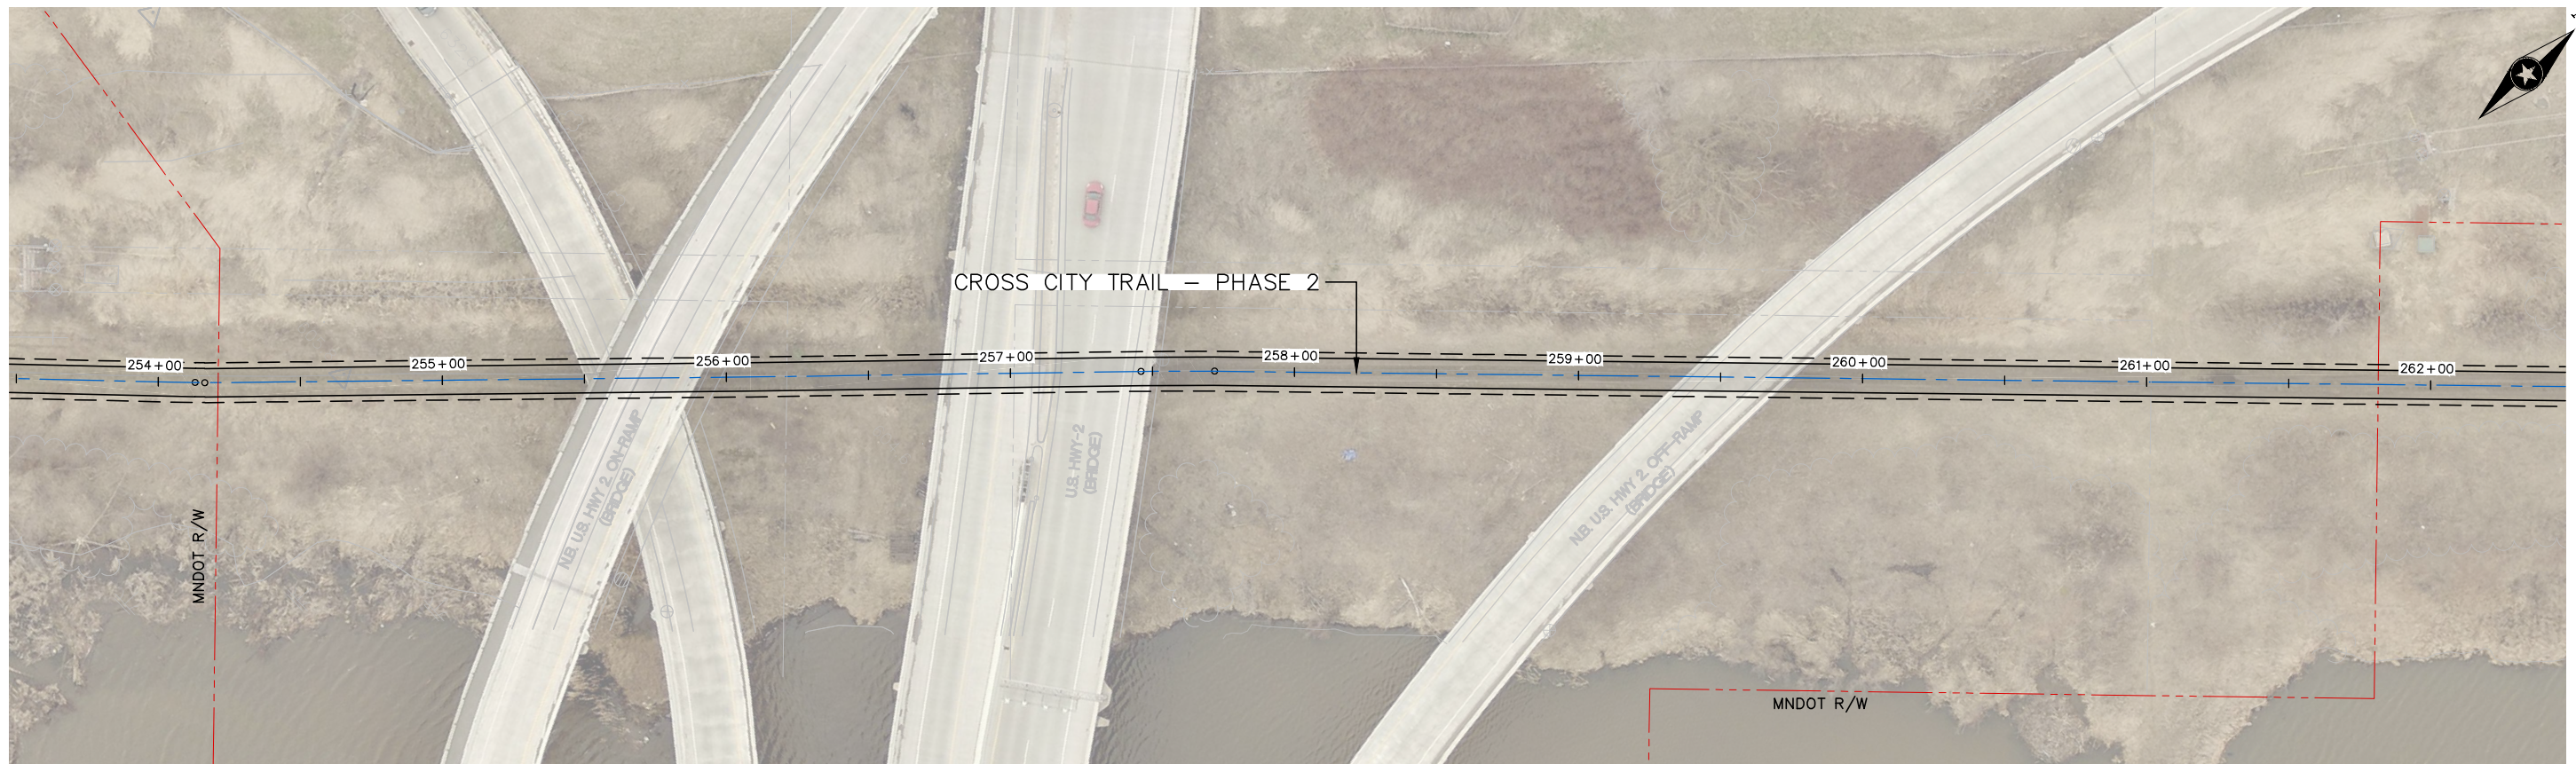

MNDOT R/W

MNDOT R/W

S:\AE\AD\109680\5-final-dsgn\51-drawings\10-Civil\phase 2\cod\dwg_exhibits\preliminary_LUP_exhibit.dwg 10/17/2017 1:17 PM coorleskie

DRAWN BY:	-			
DESIGNER:	-			
CHECKED BY:	-			
DESIGN TEAM	NO.	BY	DATE	REVISIONS

PRELIMINARY
EXHIBIT 2

PHONE: 218.279.3000
418 W SUPERIOR ST STE 200
DULUTH, MN 55802-1512
www.sehinc.com


DULUTH,
MINNESOTA

MNDOT
LIMITED USE PERMIT


FILE NO.
DULUT 109680

2
4

S:\AE\DLUT\109680\5-final-dsgn\51-drawings\10-Civil\phase 2\cod\dwg\exhibits\preliminary_LUP_exhibit.dwg 10/17/2017 11:34 AM aorfeskie

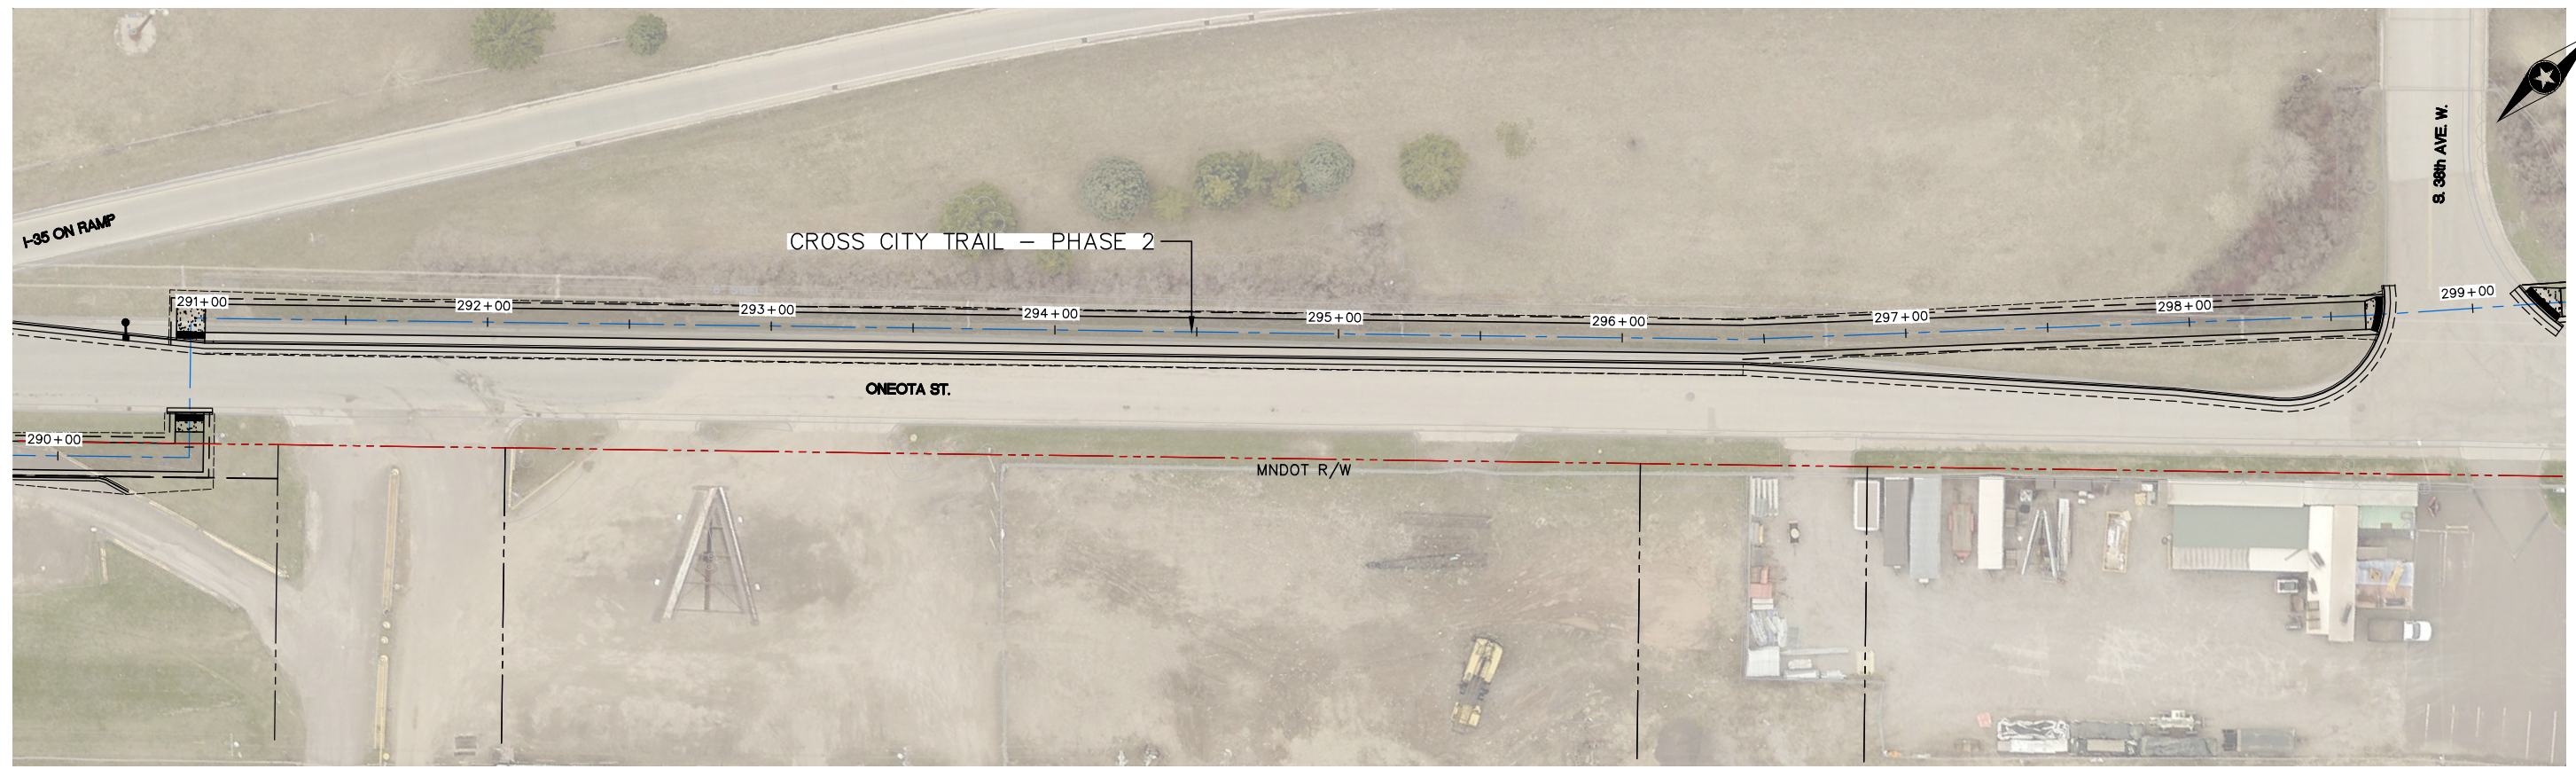

MNDOT RIGHT OF WAY

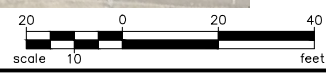

DRAWN BY:	-			
DESIGNER:	-			
CHECKED BY:	-			
DESIGN TEAM	NO.	BY	DATE	REVISIONS

PRELIMINARY
EXHIBIT 2




PHONE: 218.279.3000
418 W SUPERIOR ST STE 200
DULUTH, MN 55802-1512
www.sehinc.com

**DULUTH,
MINNESOTA**


**MNDOT
LIMITED USE PERMIT**

FILE NO.
DULUT 109680

3
4

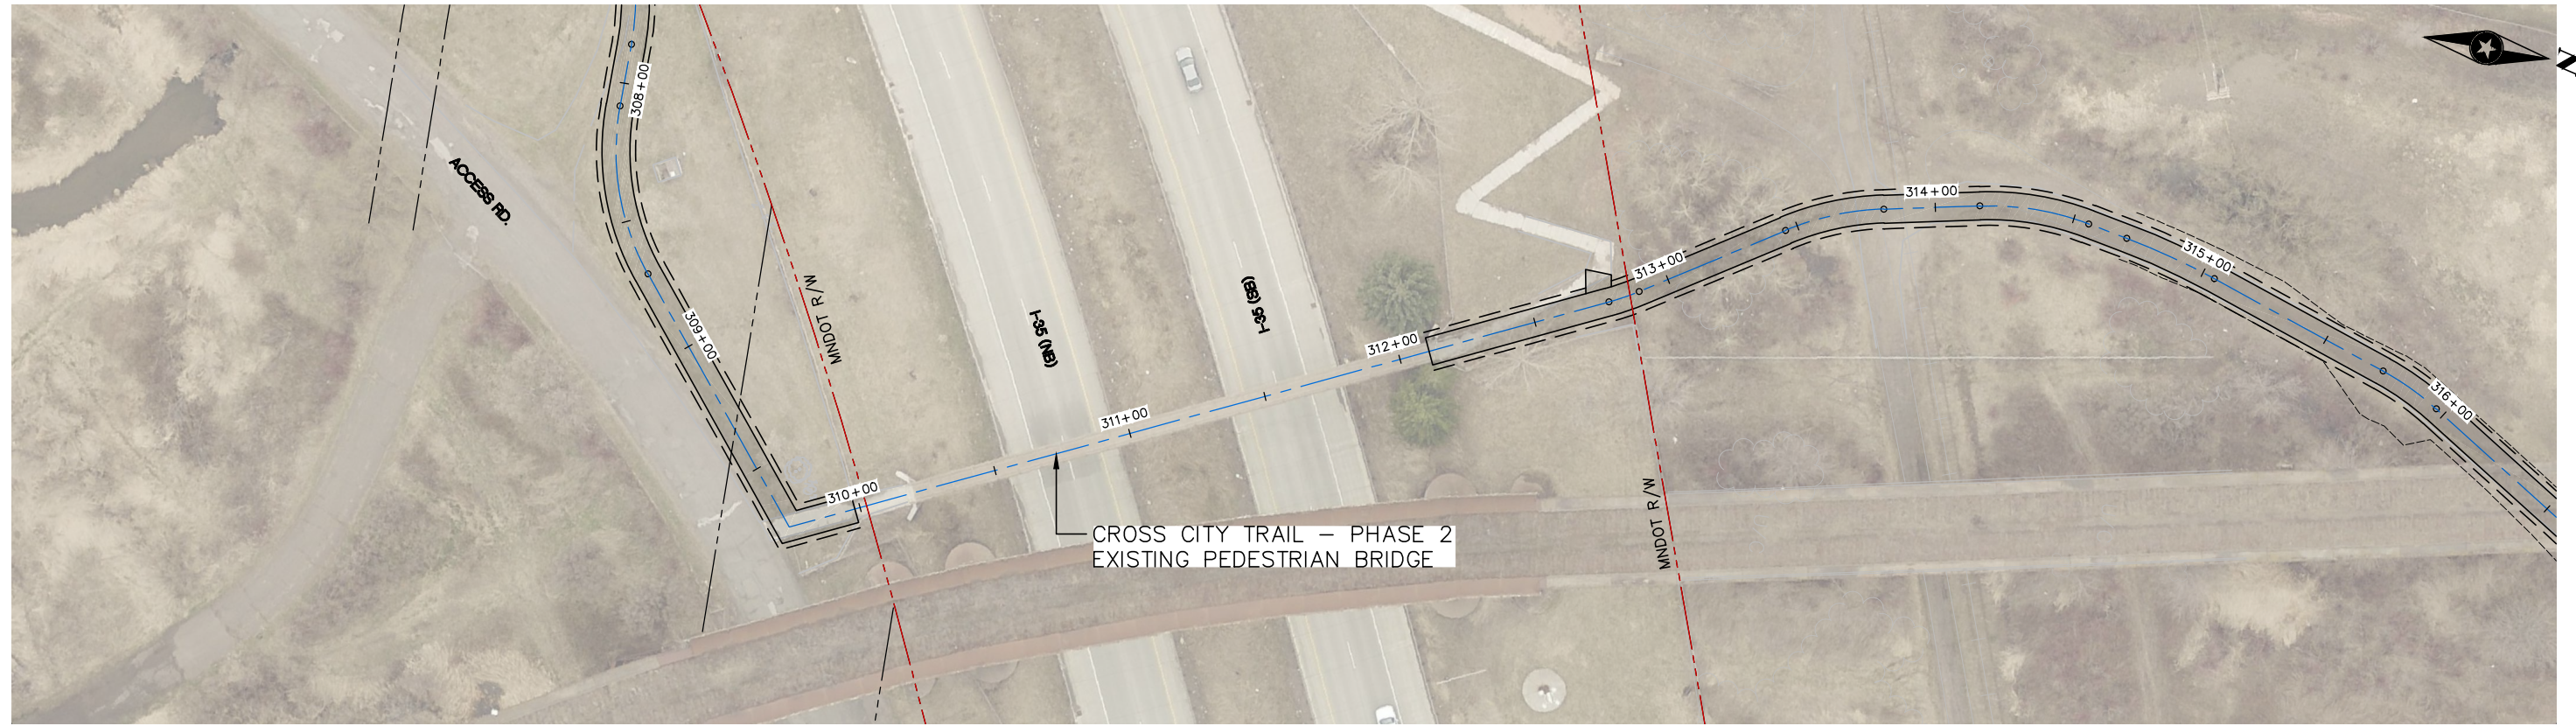

----- MNDOT RIGHT OF WAY

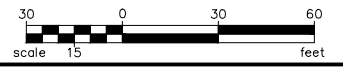

S:\AE\DLUT\109680\5-final-dsgn\51-drawings\10-Civil\phase 2\cad\dwg\exhibits\preliminary_LUP_exhibit.dwg 10/17/2017 11:34 AM aorfeskie

DRAWN BY: _____				
DESIGNER: _____				
CHECKED BY: _____				
DESIGN TEAM	NO.	BY	DATE	REVISIONS

PRELIMINARY
EXHIBIT 2



PHONE: 218.279.3000
418 W SUPERIOR ST STE 200
DULUTH, MN 55802-1512
www.sehinc.com

**DULUTH,
MINNESOTA**

**MNDOT
LAND USE PERMIT**

FILE NO.
DULUT 109680

4
4