
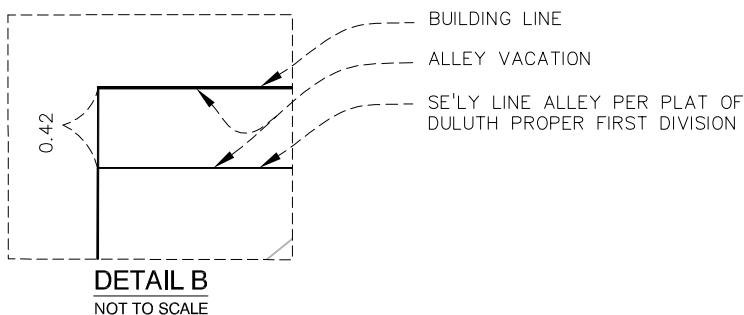


EXHIBIT B

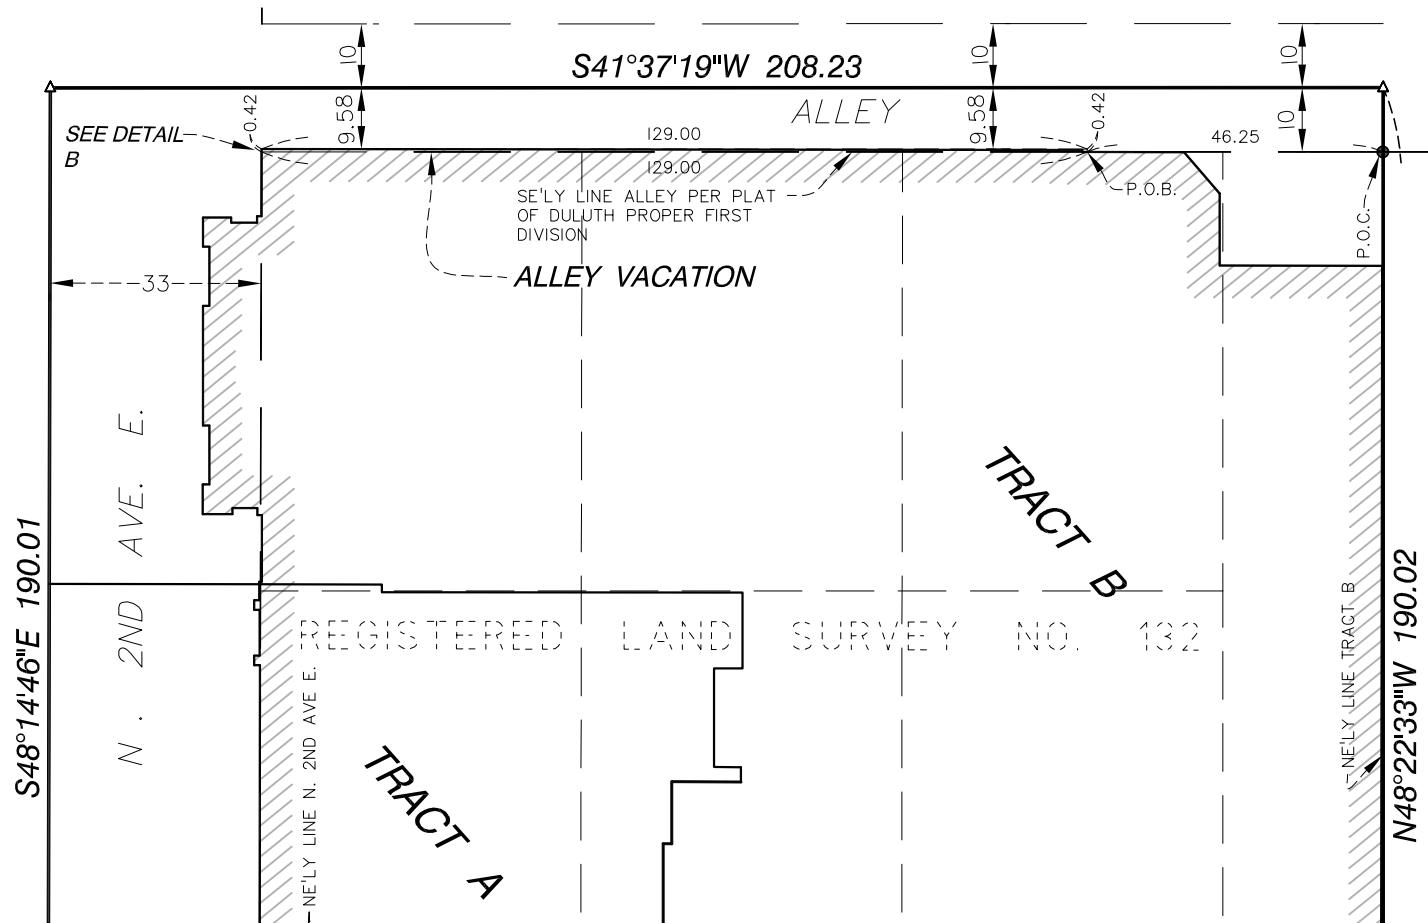

I hereby certify that this survey, plan, or report was prepared by me or under my direct supervision and that I am a duly Licensed Land Surveyor under the laws of the state of Minnesota.

DENNIS B. OLSTEAD

Print Name

Signature

4/14/16 18425


Date

License Number

Approved by the City Engineer of Duluth, MN.

this _____ day of _____ 20____

By _____

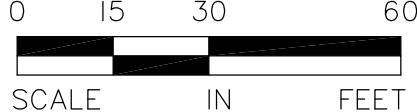

Design File: I20096	Checked By: DBO
Dwg Name: enc. exhibit	Drawn By: DPE
Date: 4/14/16	Scale: 1"=30'

EAST SUPERIOR STREET AND ALLEY VACATION EXHIBIT

NORSHOR THEATRE RESTORATION
211 E. SUPERIOR ST, DULUTH, MN



Alliant Engineering, Inc.
233 Park Ave S, Ste 300
Minneapolis, MN 55415
612.758.3080 MAIN
612.758.3099 FAX
www.alliant-inc.com