


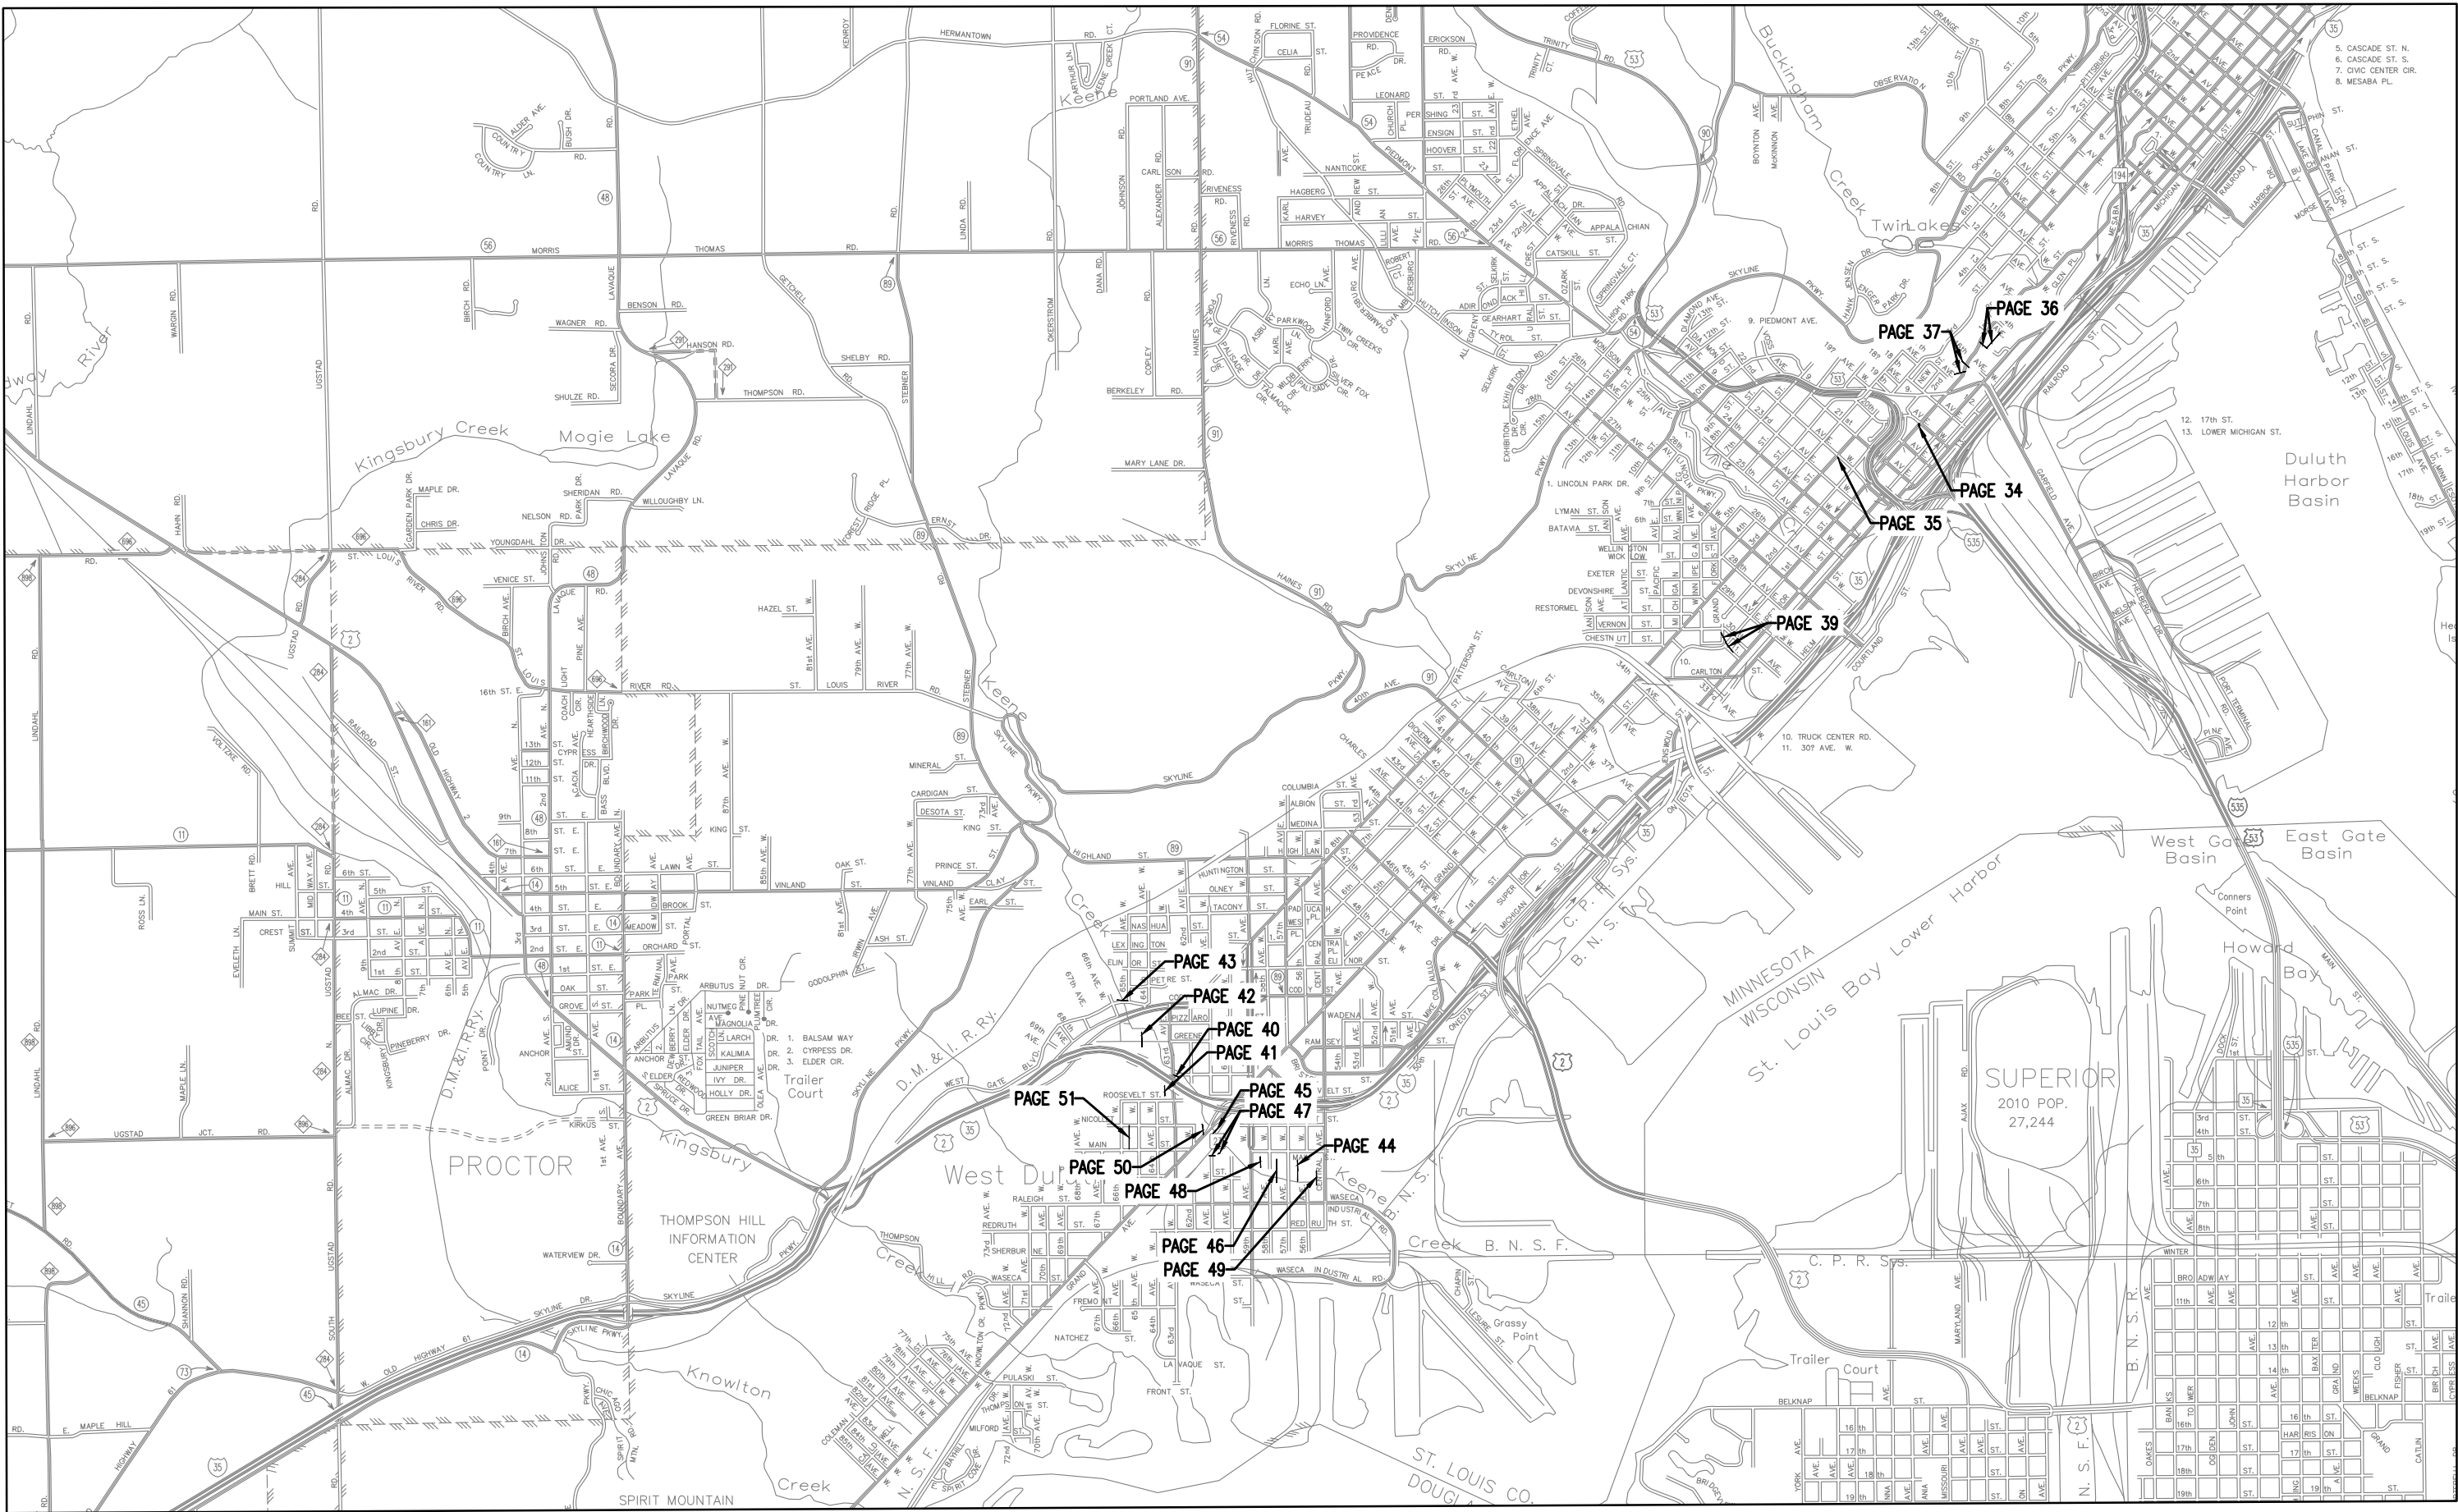

I HEREBY CERTIFY THAT THIS PLAN WAS PREPARED BY ME OR UNDER MY DIRECT SUPERVISION AND THAT I AM A DULY LICENSED PROFESSIONAL ENGINEER UNDER THE LAWS OF THE STATE OF MINNESOTA.

SIGNATURE: Tim A. Sanders

TIM A. SANDERS
TYPE NAME

DATE: 05/08/2024

LIC. NO: 50401



CITY OF DULUTH
ENGINEERING DIVISION
411 W. 1ST ST. RM. 240
DULUTH, MN 55802

2024 CITYWIDE SANITARY SEWER CIPP LINING

CITY PROJECT NO.: 2196

STATE AID PROJECT NO.: NA

DRAWN BY: PMR

CITYWIDE OVERVIEW 1

SHEET NO. 5 OF 51



I HEREBY CERTIFY THAT THIS PLAN WAS PREPARED BY ME OR UNDER MY DIRECT SUPERVISION AND THAT I AM A DULY LICENSED PROFESSIONAL ENGINEER UNDER THE LAWS OF THE STATE OF MINNESOTA.

SIGNATURE: Tim A. Sanders

TIM A. SANDERS
TYPE NAME

DATE: 05/08/2024

LIC. NO: 50401



CITY OF DULUTH
ENGINEERING DIVISION
411 W. 1ST ST. RM. 240
DULUTH, MN 55802

2024 CITYWIDE SANITARY SEWER CIPP LINING

CITY PROJECT NO.: 2196

STATE AID PROJECT NO.: NA

DRAWN BY: PMR

CITYWIDE OVERVIEW 1

SHEET NO. 5 OF 51