



PLOT NAME: Master File
PATH & FILENAME: Projects\01_DUL\035\6982\322\Design\Project Management\Layouts\Maetzold-Reference\Master File

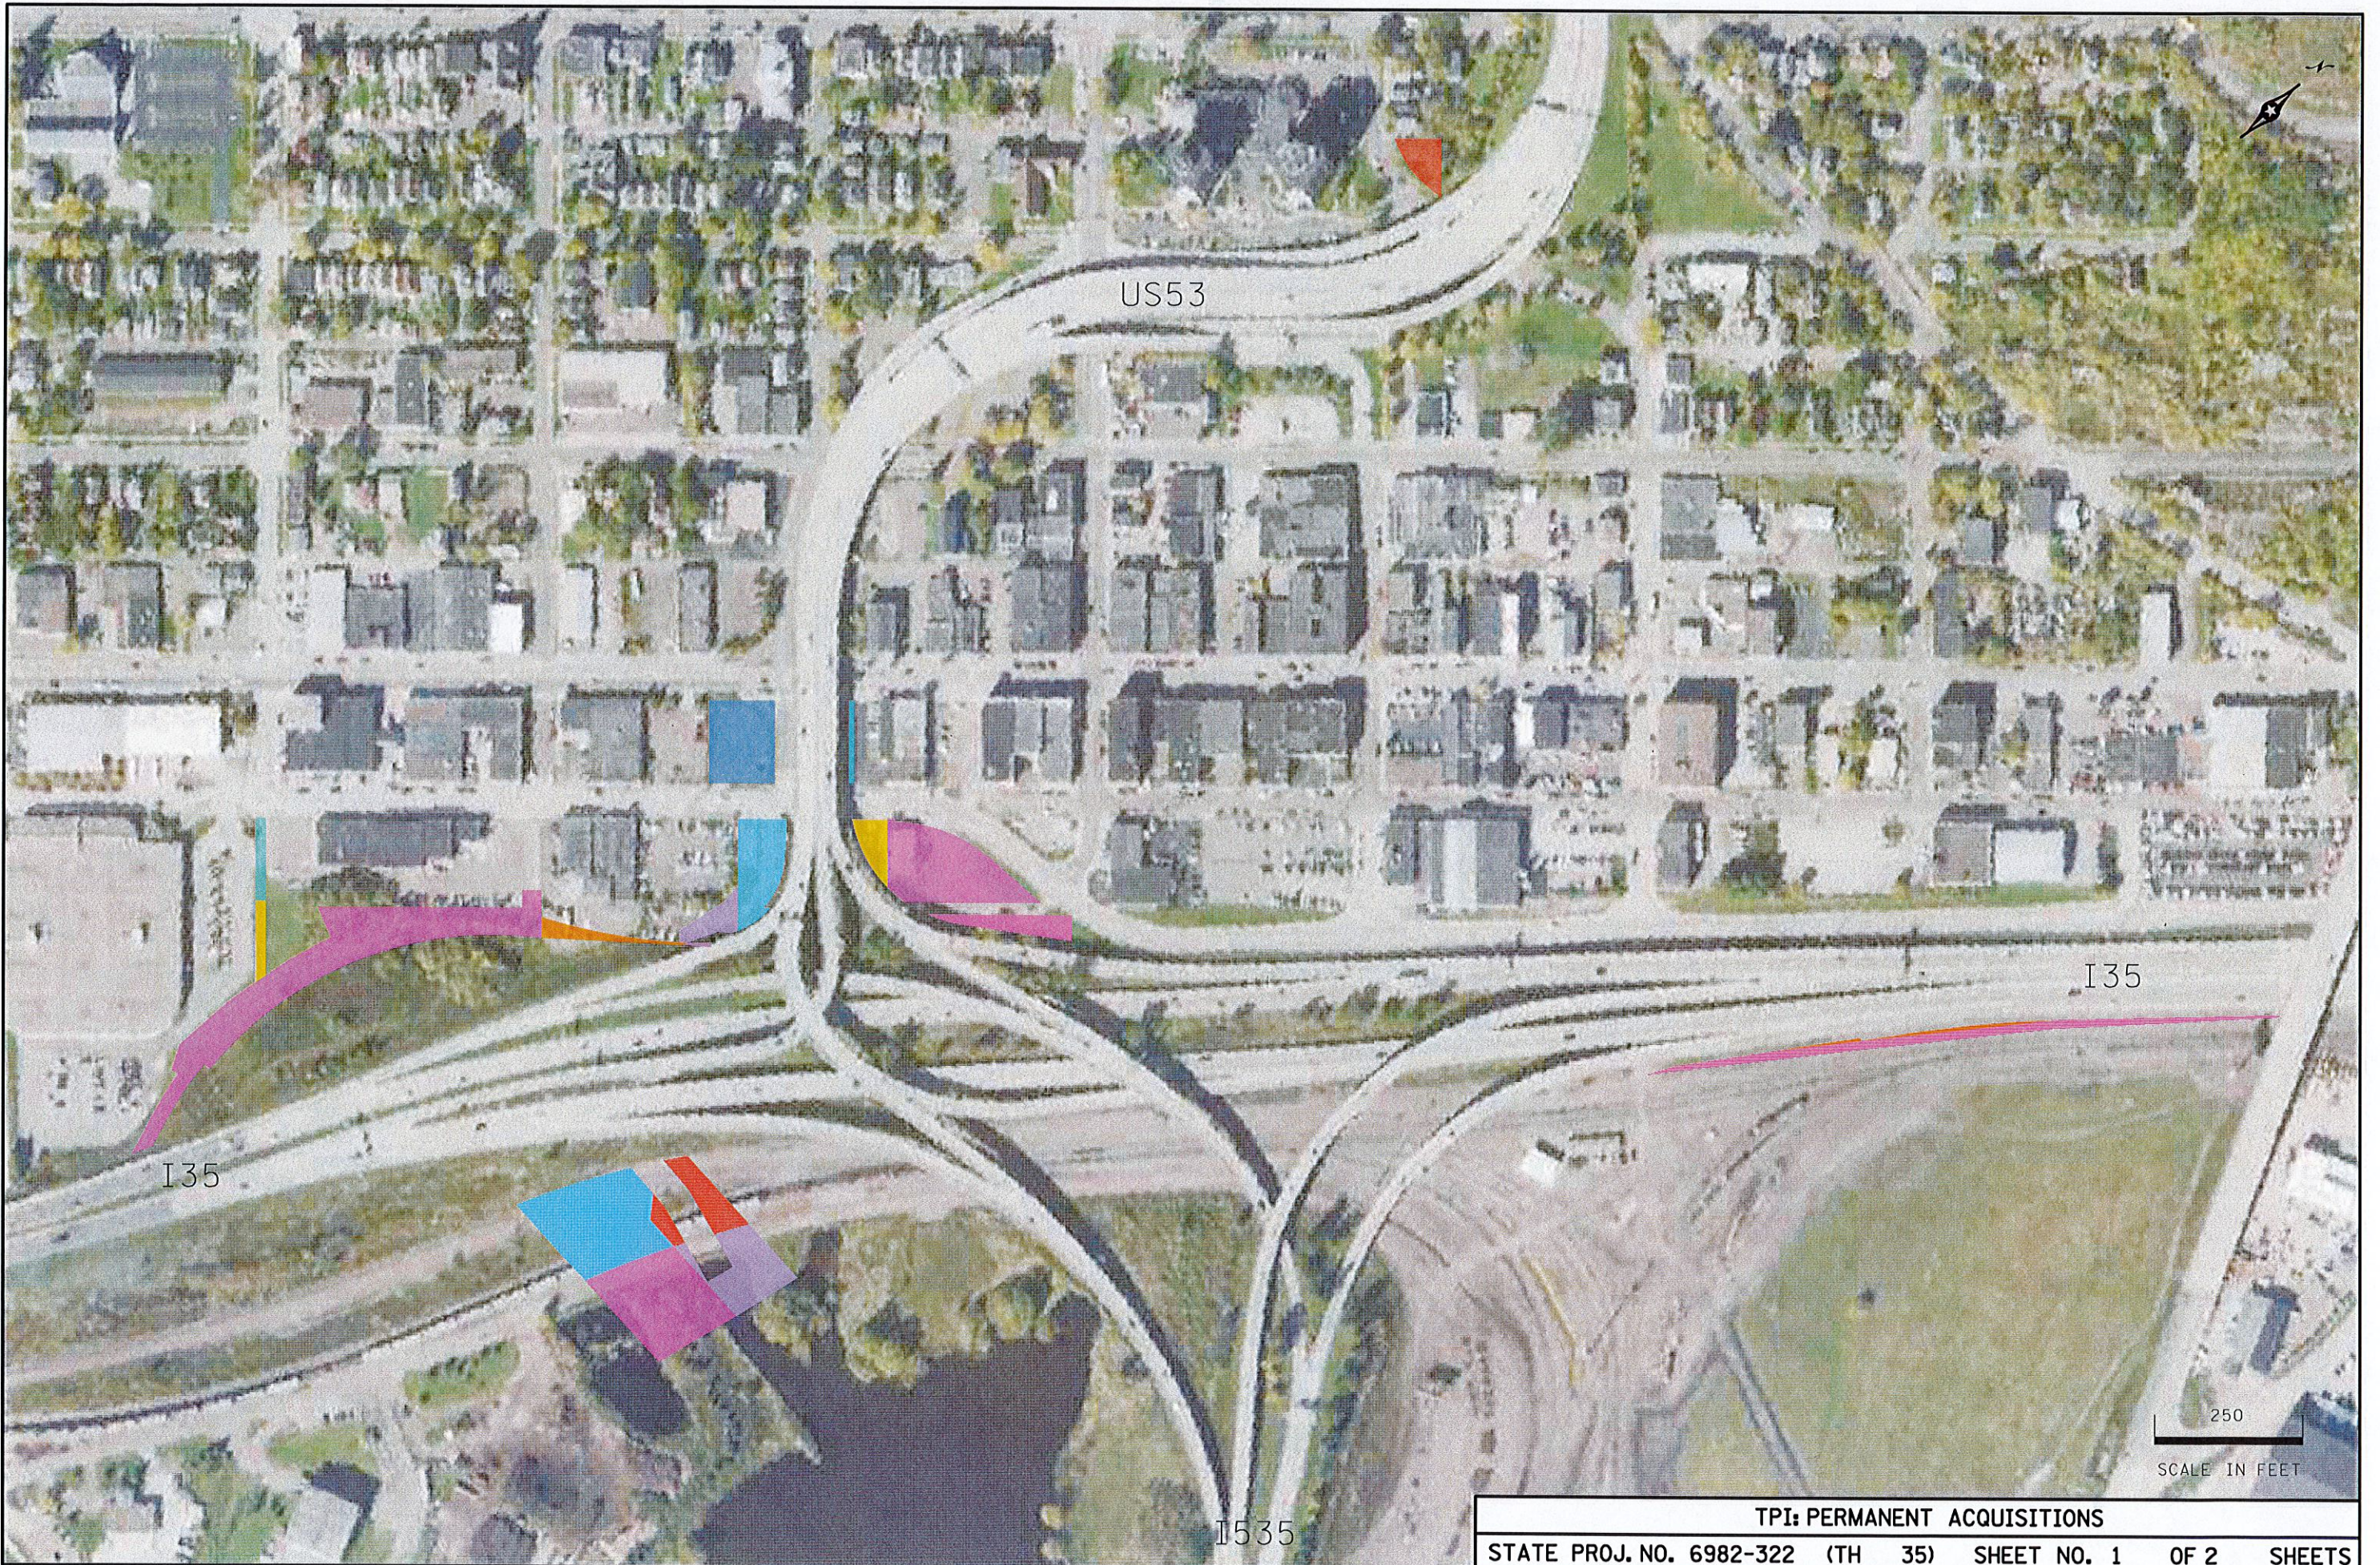

TPI: PERMANENT ACQUISITIONS
STATE PROJ. NO. 6982-322 (TH 35) SHEET NO. 1 OF 2 SHEETS

PLOT NAME: Master File
PATH & FILENAME: Projects\01-DUL\035\6982\322\Design\Project Management\Layouts\Maetzold-Reference Master File

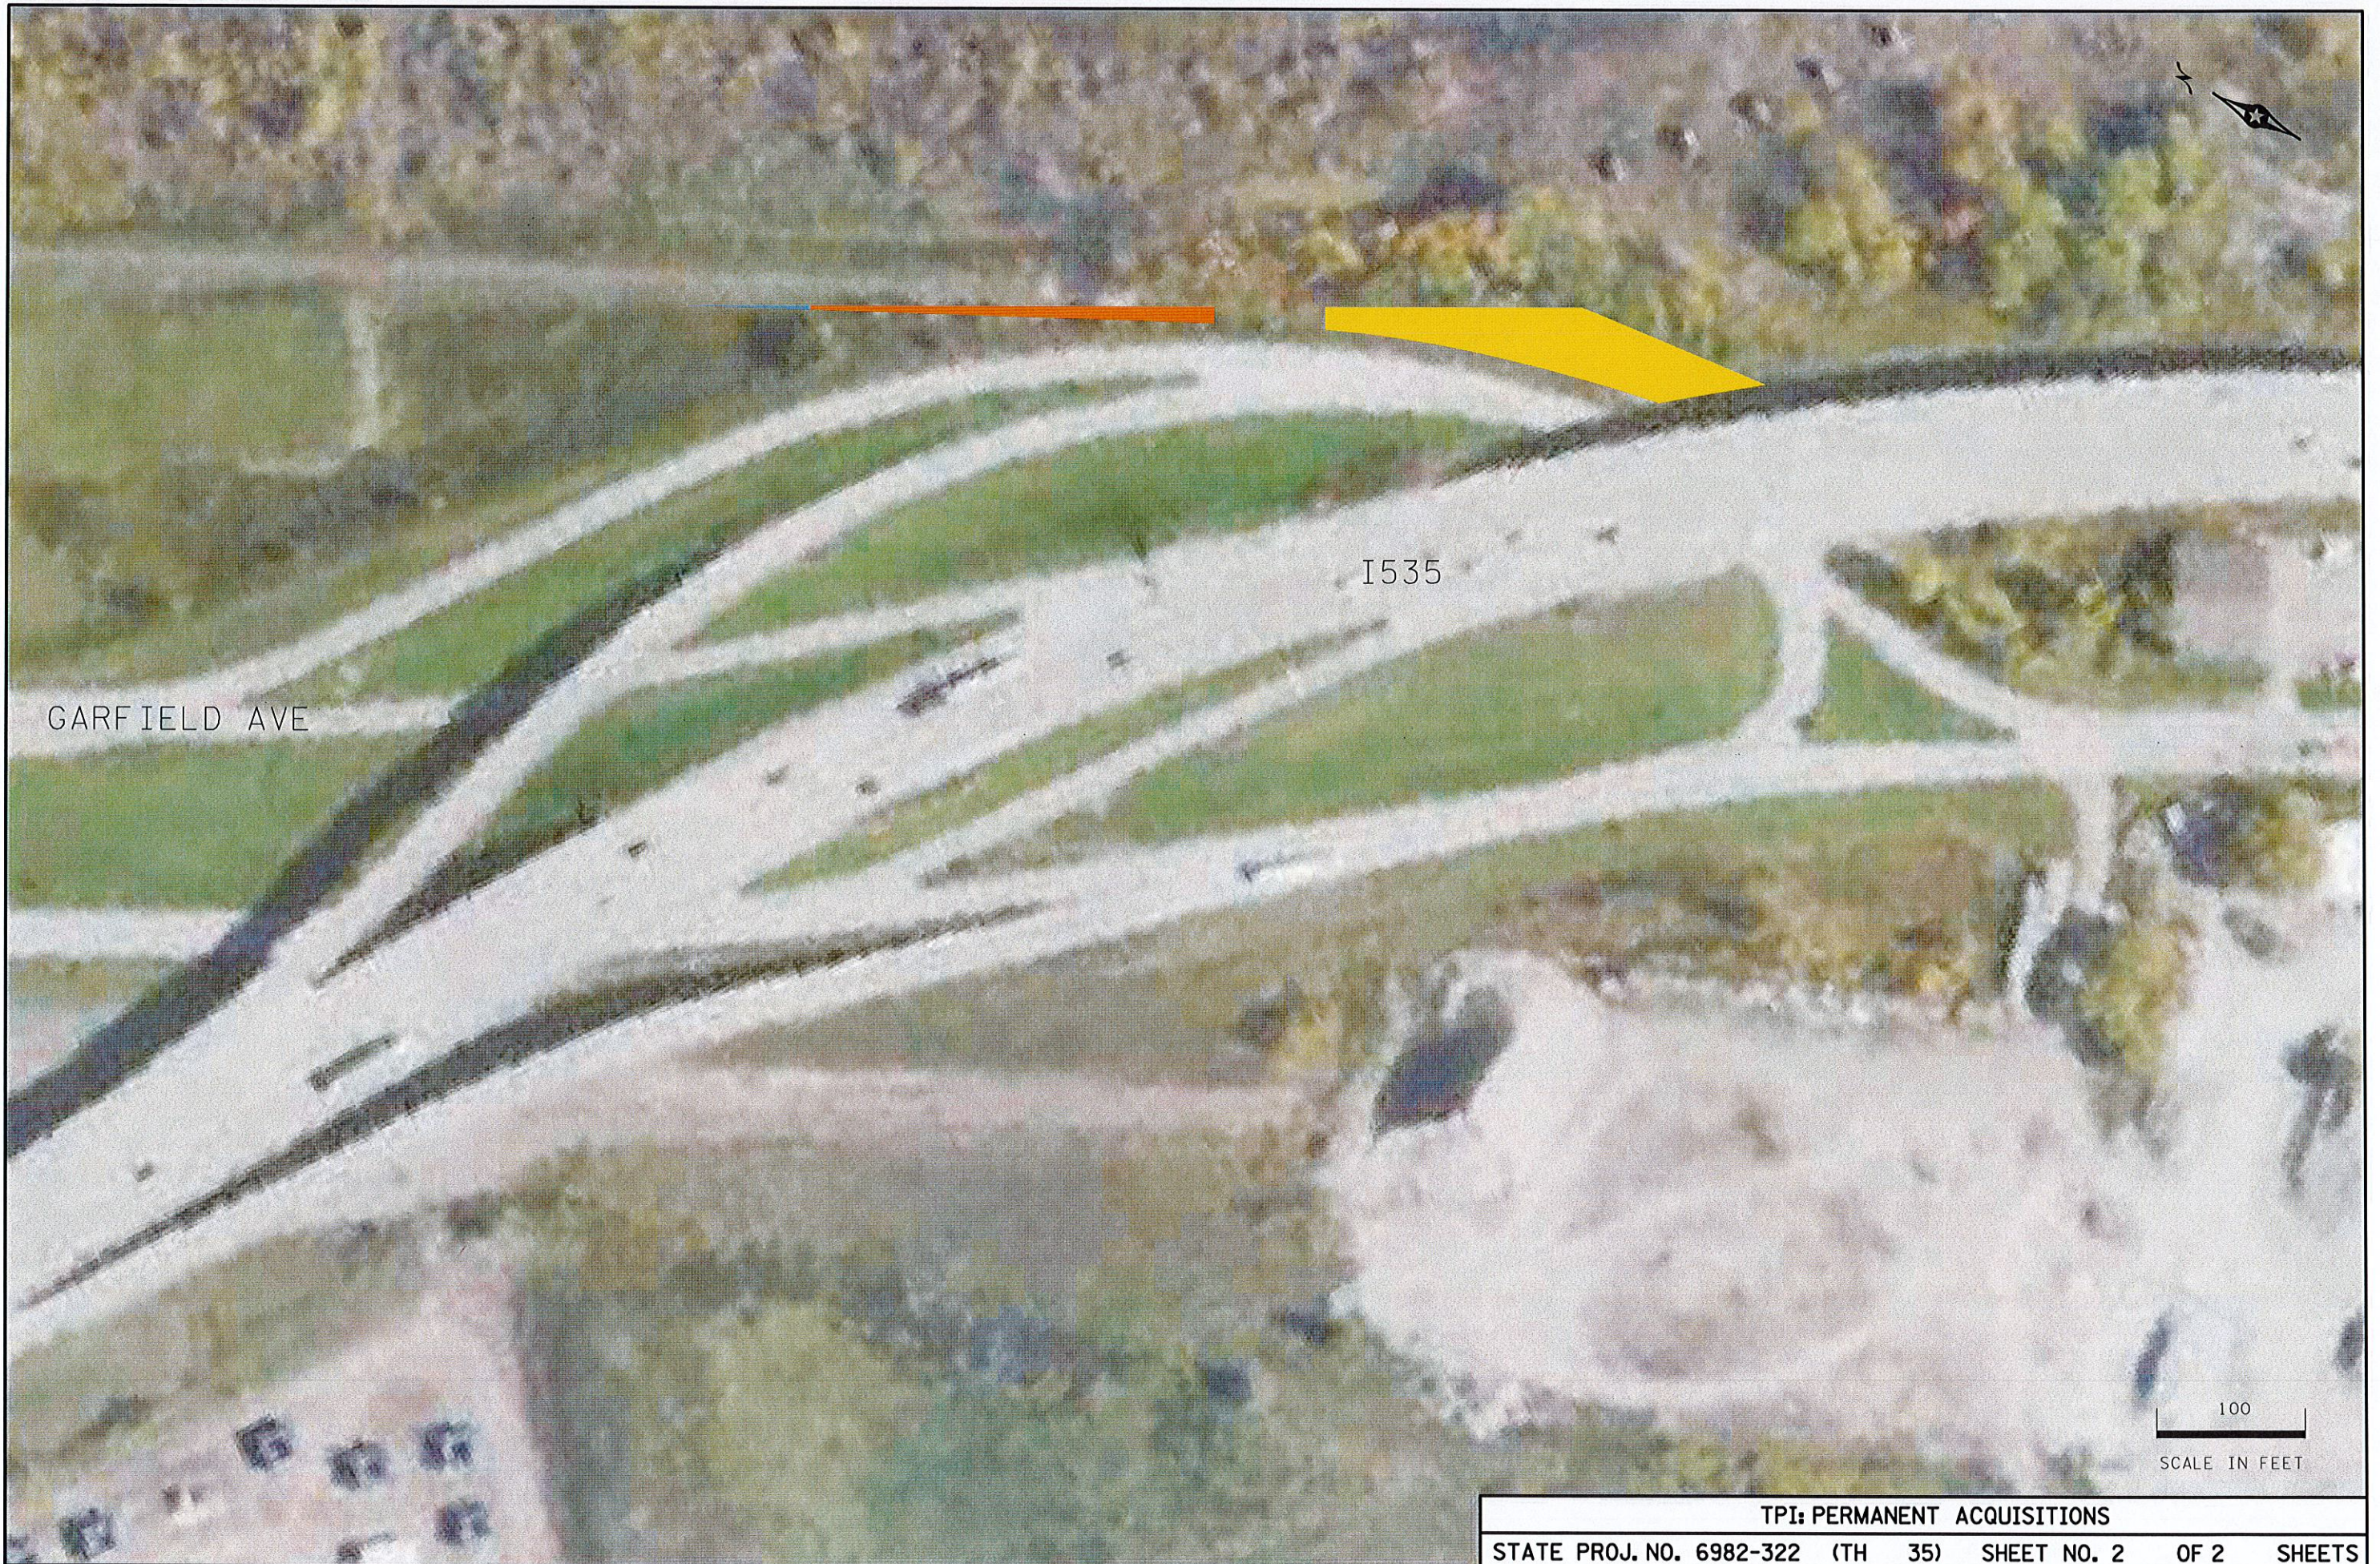

GARFIELD AVE

I535

100
SCALE IN FEET

TPI: PERMANENT ACQUISITIONS				
STATE PROJ. NO. 6982-322	(TH 35)	SHEET NO. 2	OF 2	SHEETS