
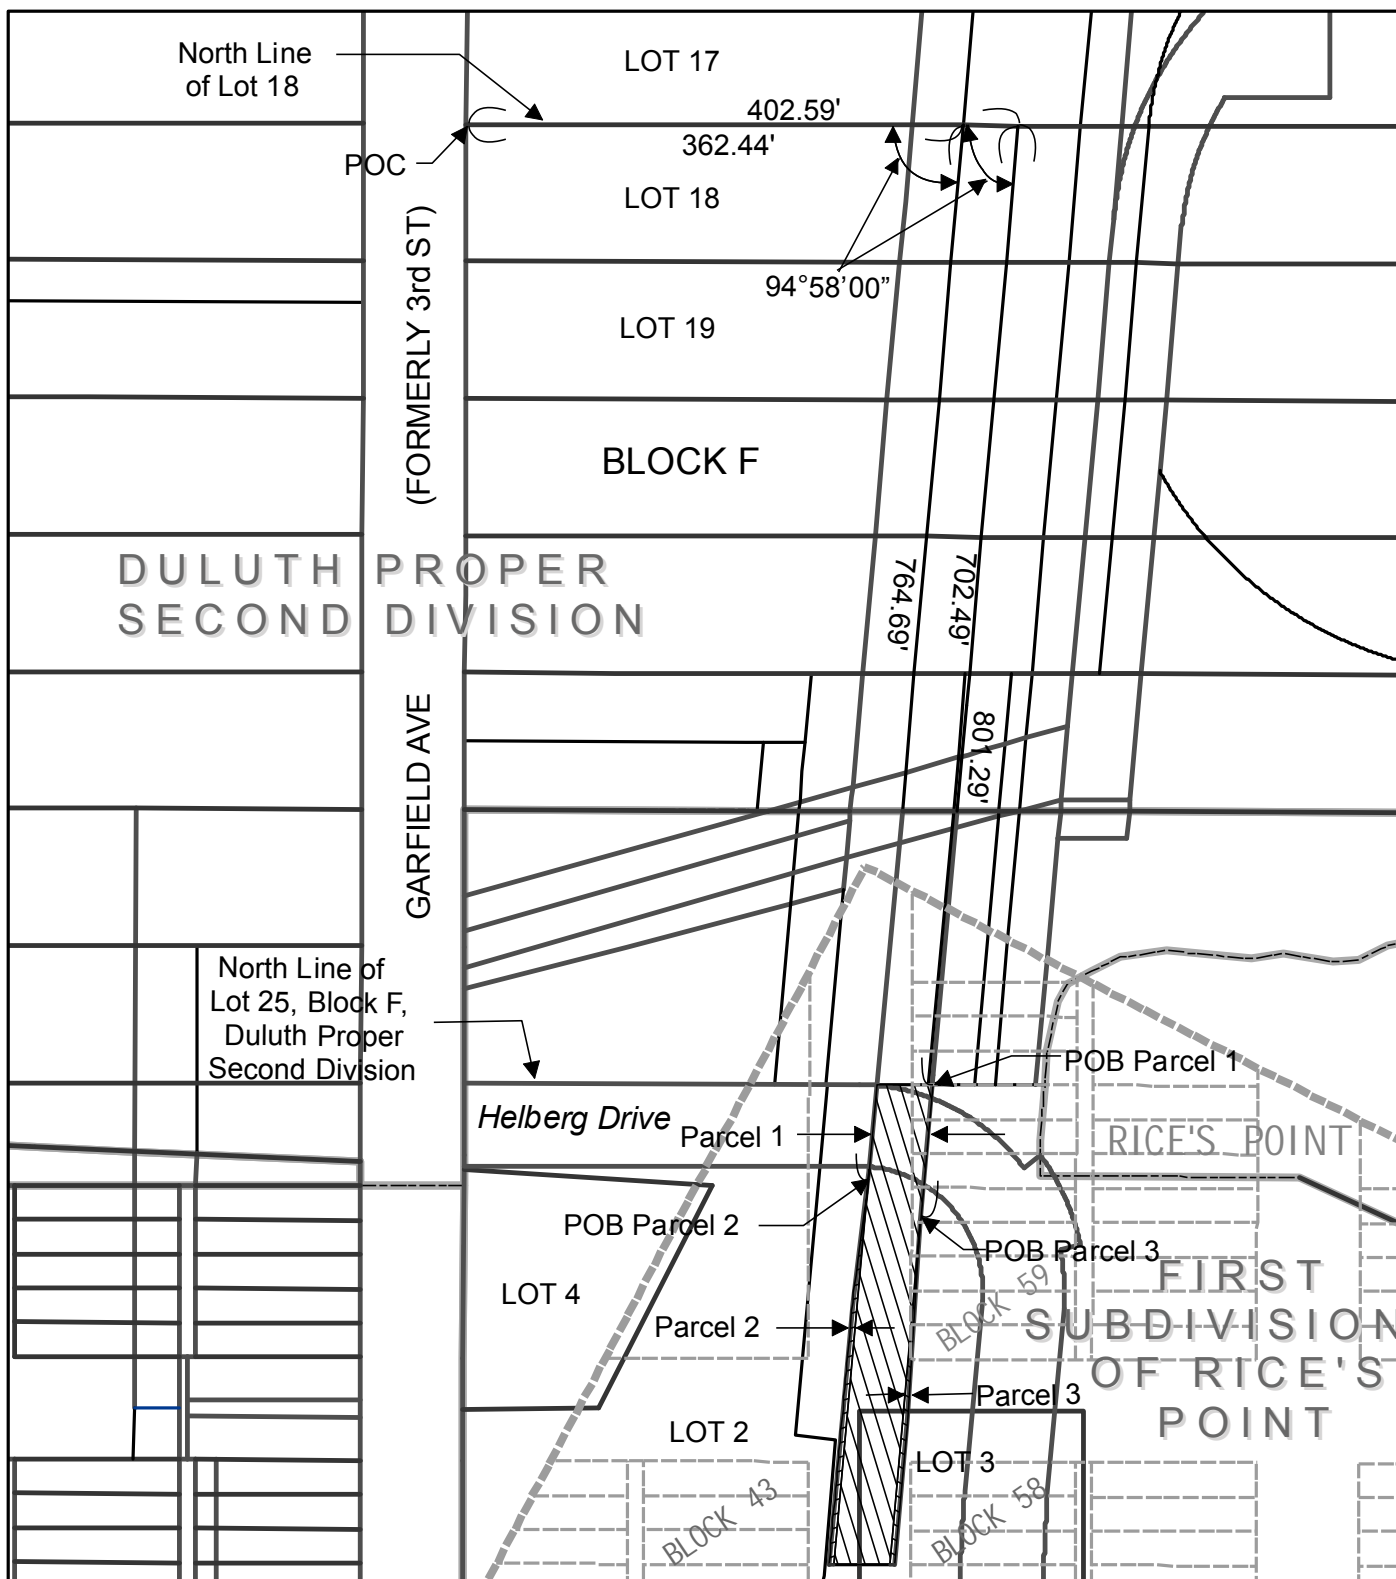
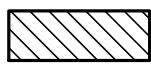
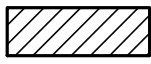
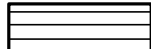


EXHIBIT 2

OVERVIEW

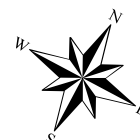


-  Parcel 1
-  Parcel 2
-  Parcel 3


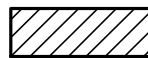
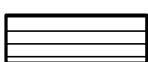



APPROVED BY CITY ENGINEER

DATE

PARCEL 1 DETAIL

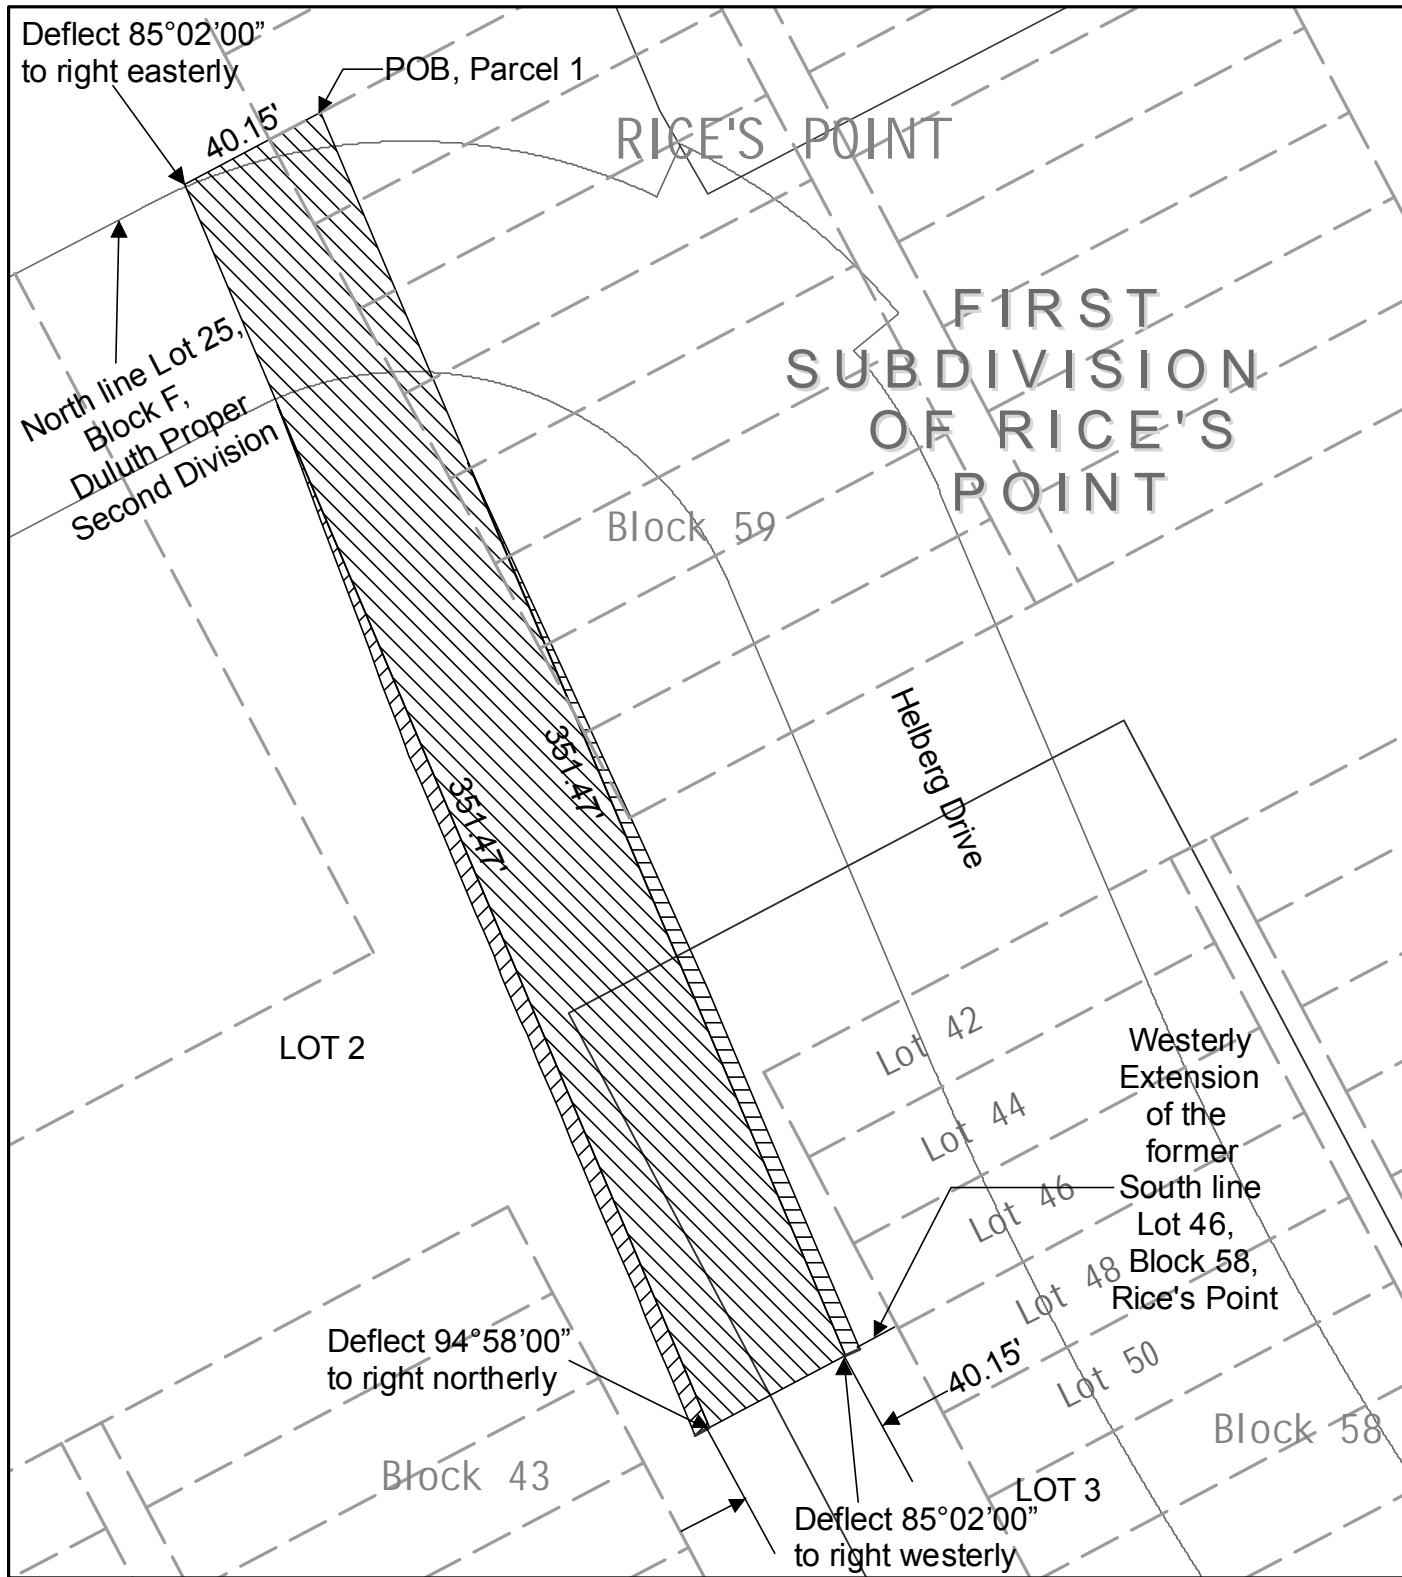


-  Parcel 1
-  Parcel 2
-  Parcel 3



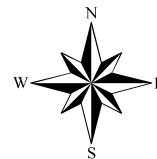



APPROVED BY CITY ENGINEER

DATE

PARCEL 2 DETAIL

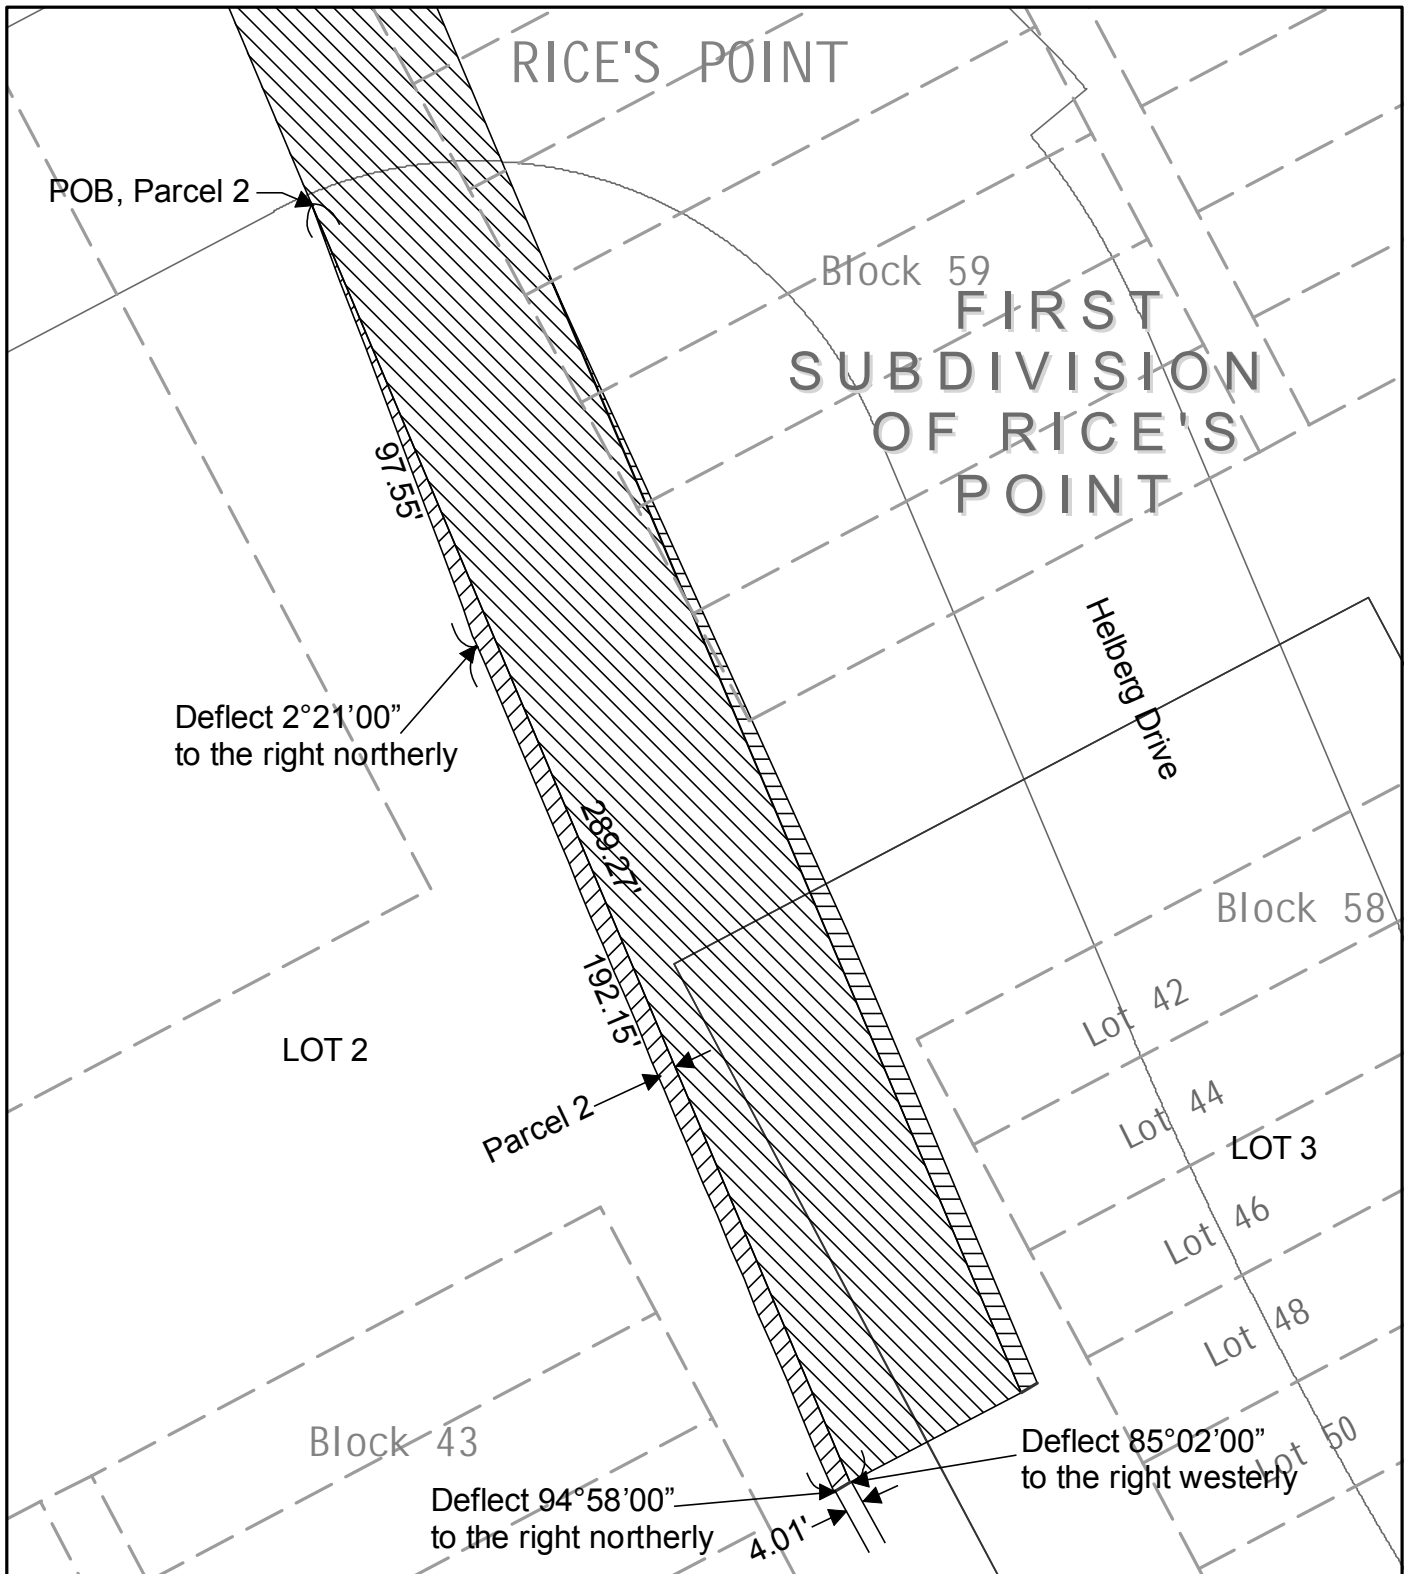

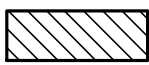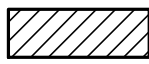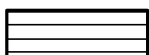
-  Parcel 1
-  Parcel 2
-  Parcel 3



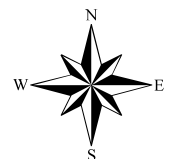



APPROVED BY CITY ENGINEER

DATE

PARCEL 3 DETAIL

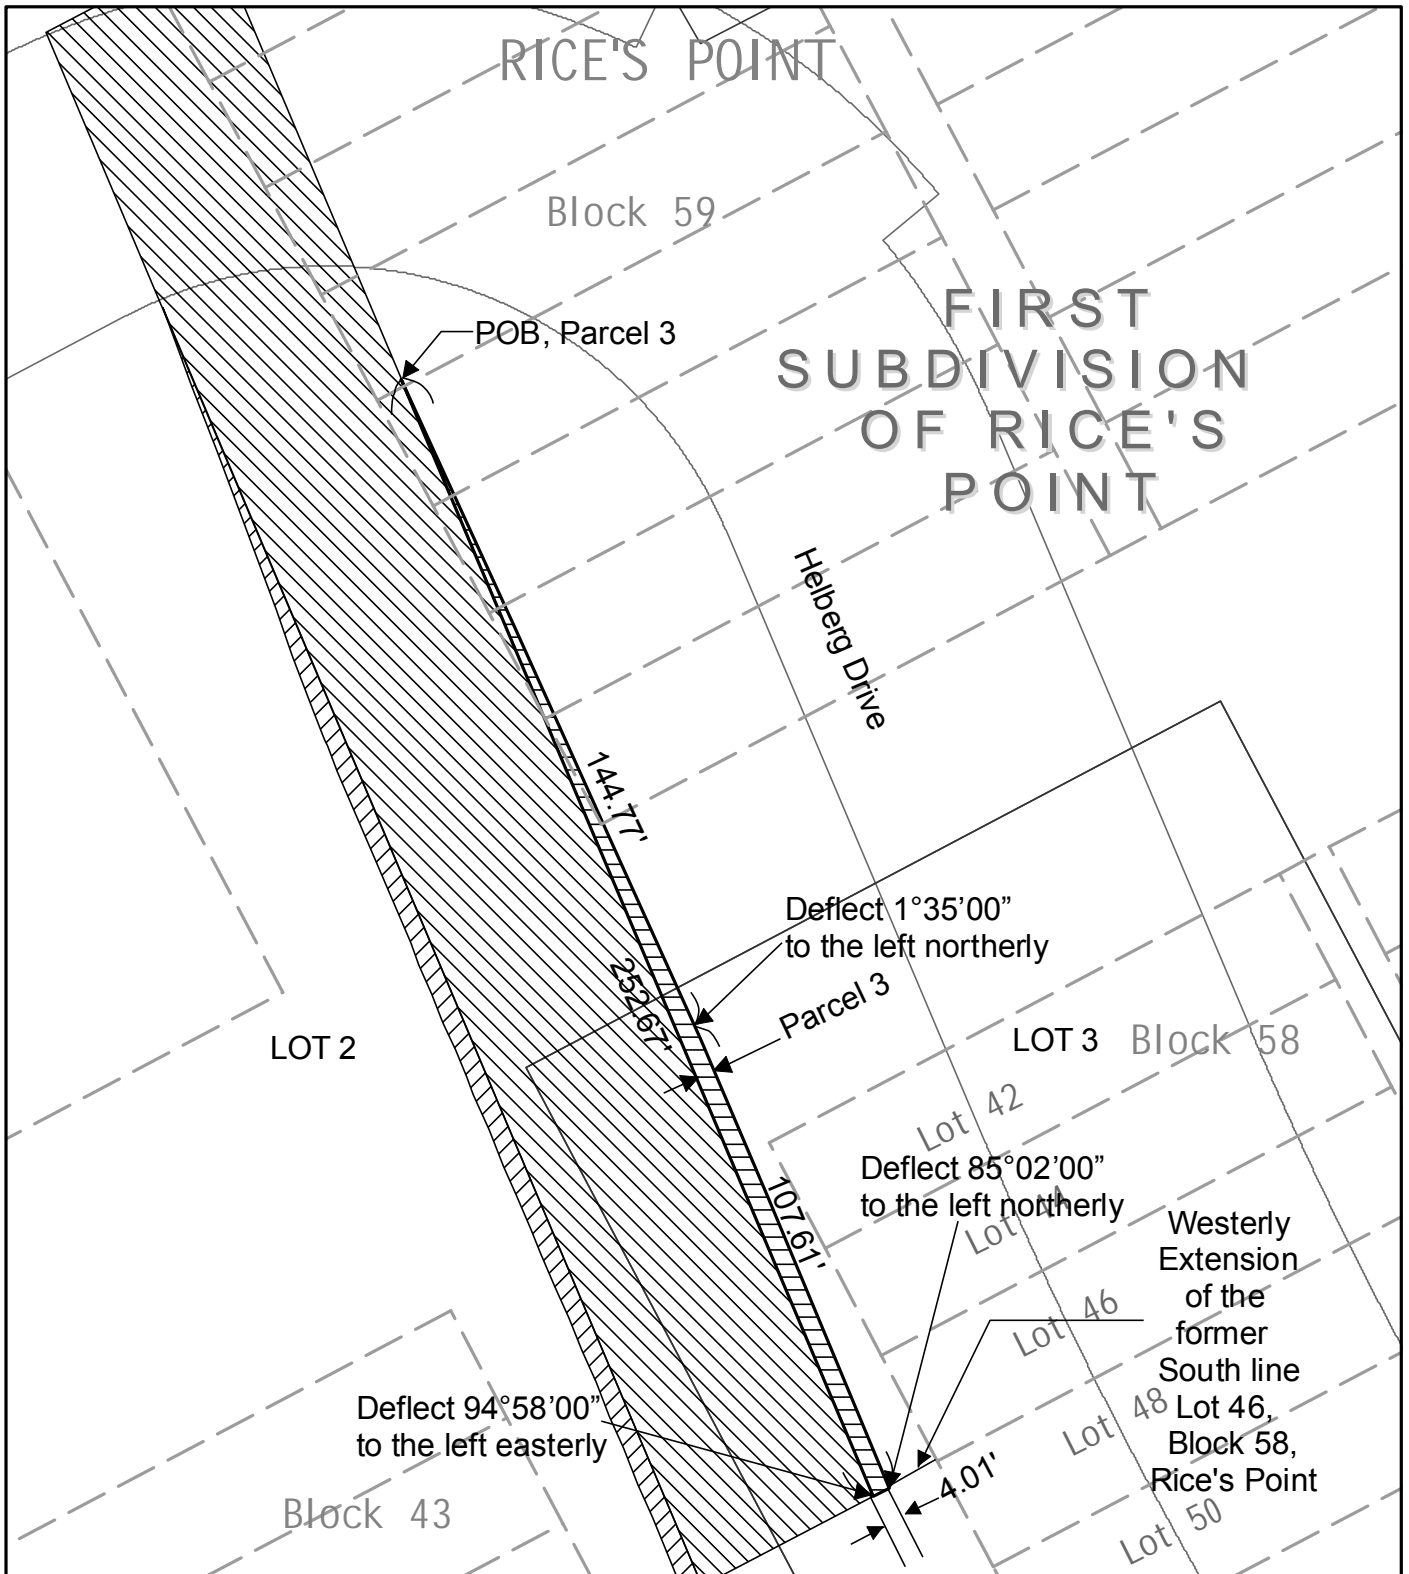

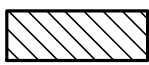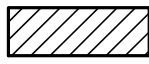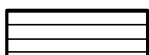-  Parcel 1
-  Parcel 2
-  Parcel 3

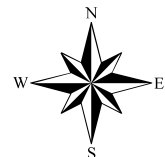

APPROVED BY CITY ENGINEER

DATE