

HERBERT GERTNER THAT THIS PLAN WAS PREPARED BY ME OR UNDER MY DIRECT SUPERVISION AND THAT I AM A DULUTH LICENSED PROFESSIONAL ENGINEER UNDER THE LAWS OF THE STATE OF MINNESOTA.

SIGNATURE: *Janis S. Mattonen*  
 JANIS S. MATTONEN  
 TYPE NAME


DATE: 04/14/2022  
 L.C. NO.: 58437

CITY OF DULUTH  
 ENGINEERING DIVISION  
 411 W. 1ST ST. STE. 211  
 DULUTH, MN 55802

2022 DULUTH STREET PRESERVATION  
 CITY PROJECT NO.: 1694

STATE AID PROJECT NO.: NA

DRAWN BY: TSM, JRD  
 WEST LOCATIONS MAP  
 SHEET NO. 2 OF 151

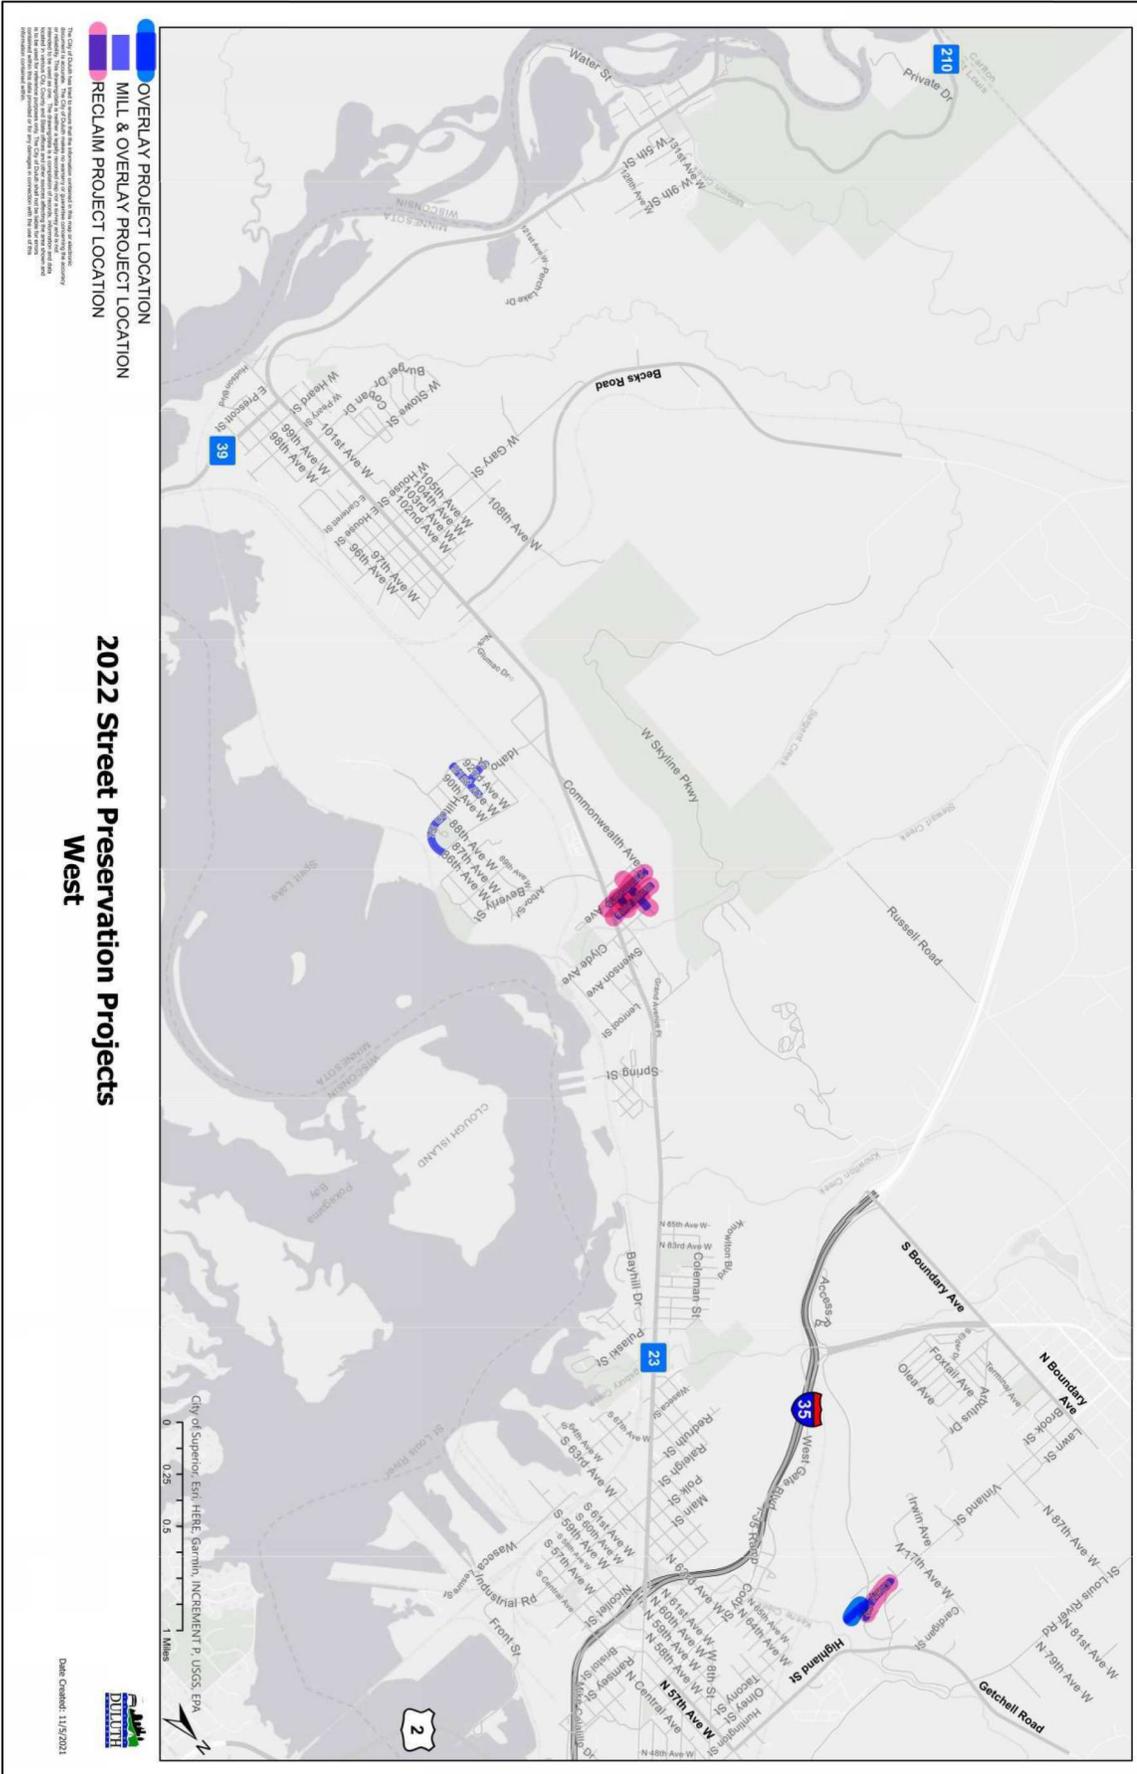



HEREBY CERTIFY THAT THIS PLAN WAS PREPARED BY ME OR UNDER MY DIRECT SUPERVISION AND THAT I AM A DULUTH LICENSED PROFESSIONAL ENGINEER UNDER THE LAWS OF THE STATE OF MINNESOTA.

SIGNATURE: *Tania S. Mattonen*

DATE: 04/14/2022  
 LIC. NO.: 58437




CITY PROJECT NO.: 1694

STATE AID PROJECT NO.: NA

CITY PROJECT NO.: 1694

DRAWN BY: TSM, JRD  
 SHEET NO. 4 OF 151

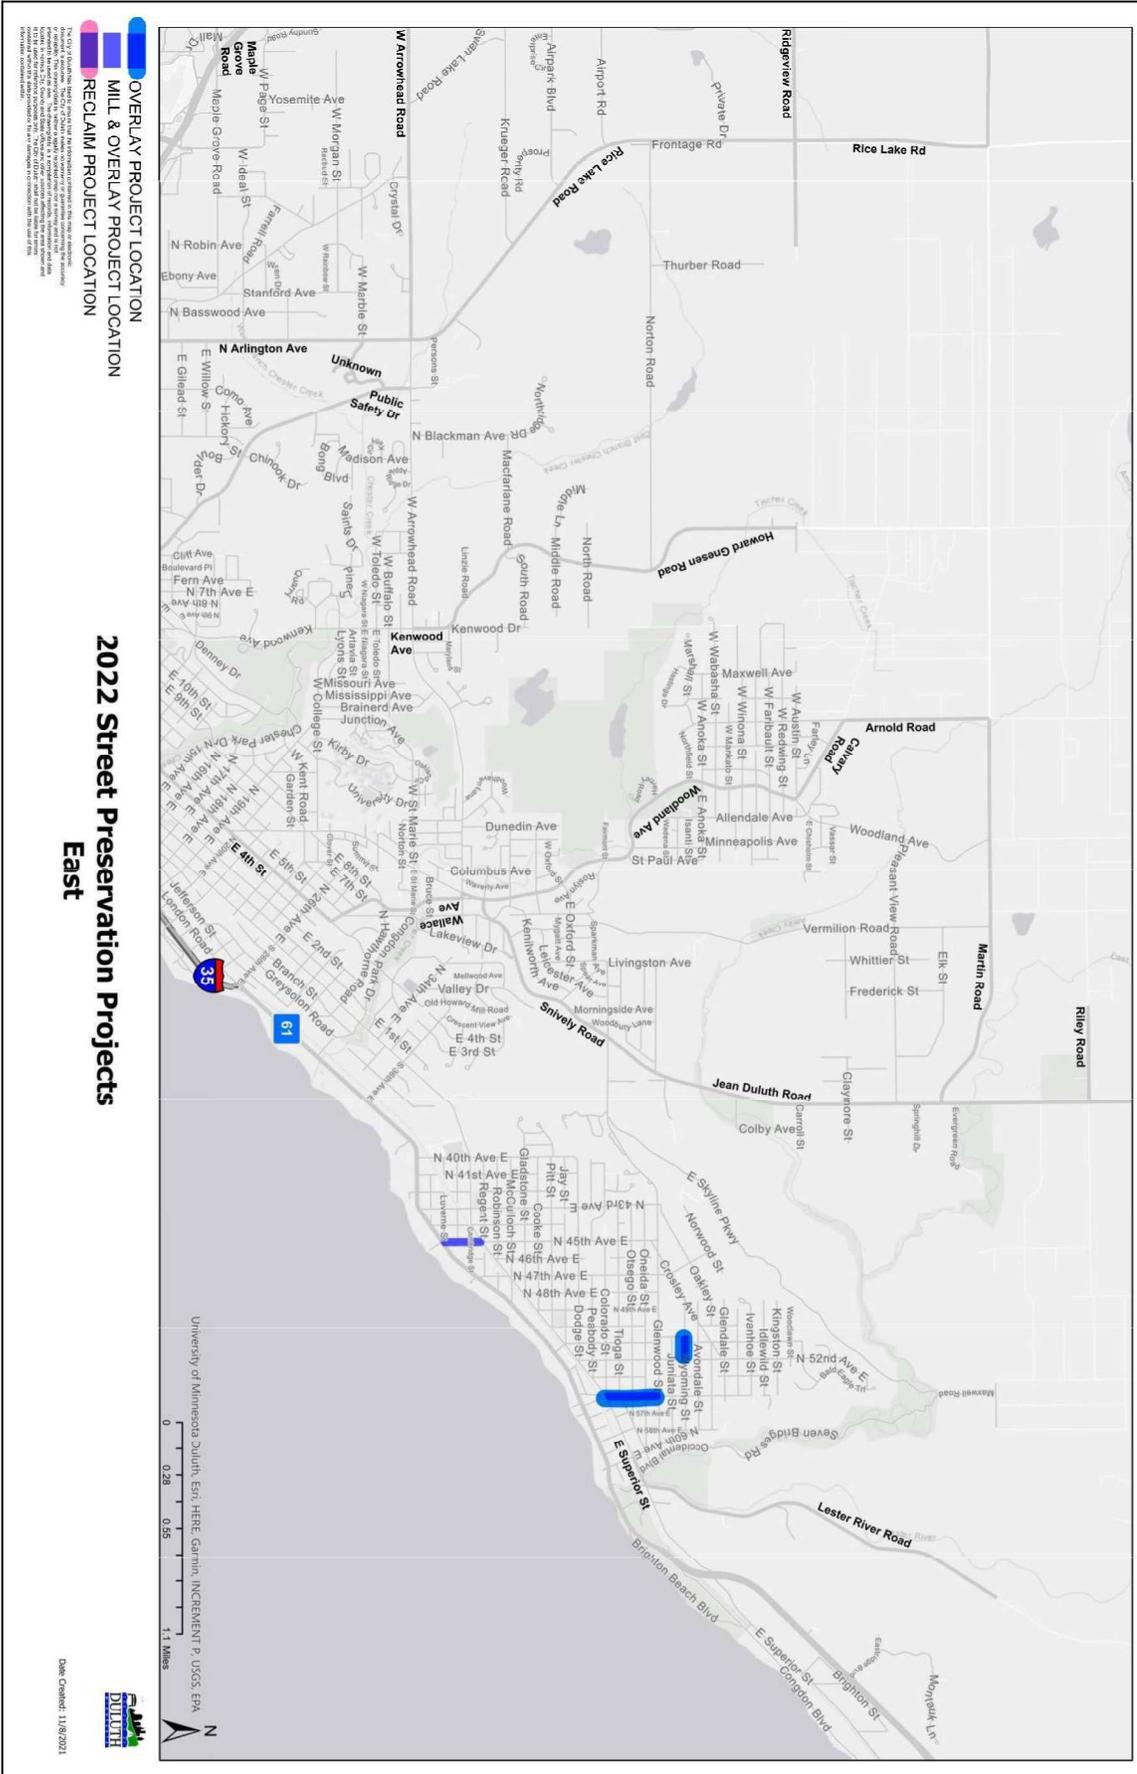

## 2022 Street Preservation Projects East

Date Created: 11/8/2021

