

EXHIBIT 2 RIGHT OF WAY PARCEL LAYOUT


MINNESOTA DEPARTMENT OF TRANSPORTATION



Control Section: 6910 (23=185) 906
State Project: 6910-96RW
Owner: City of Duluth (Tax)

County: St. Louis

Parcel Number: 49
Sheet 1 of 1
Scale 1 inch = 100 ft.

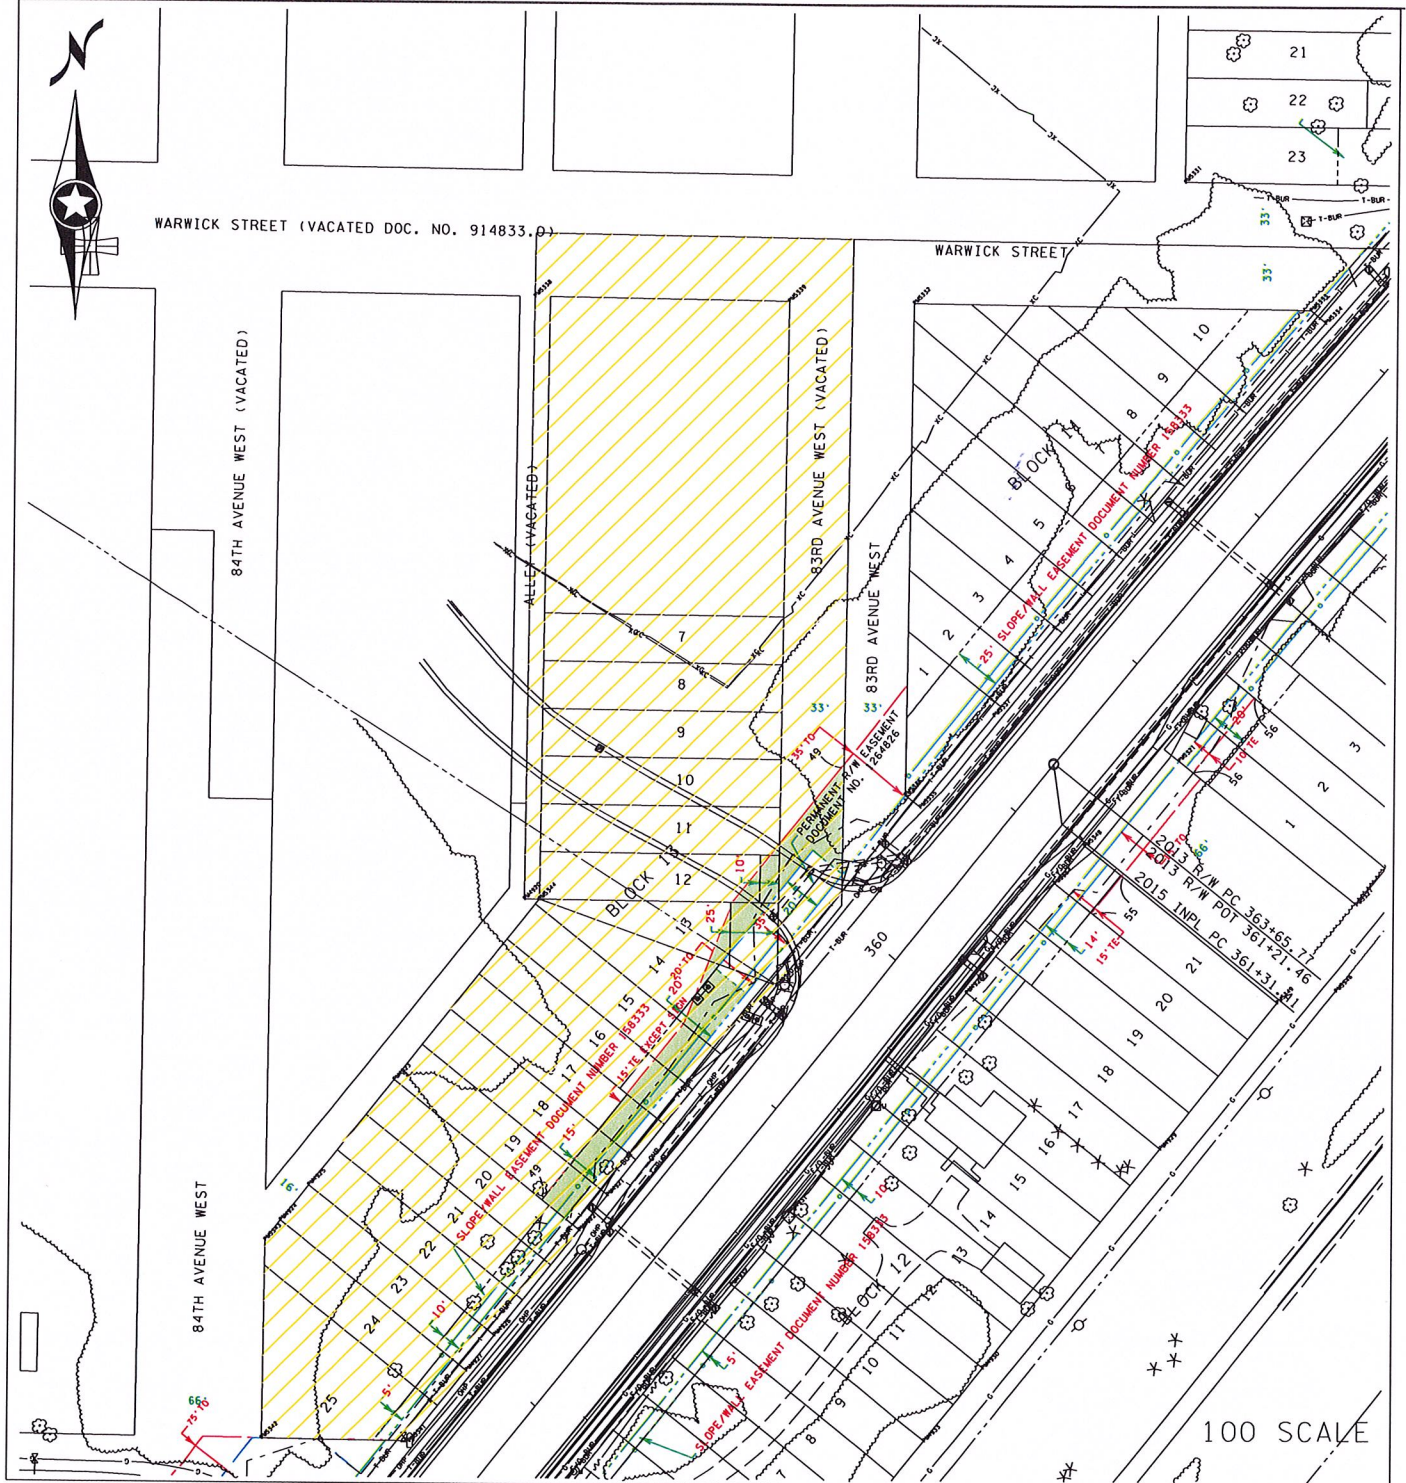

RIGHT OF WAY PARCEL LAYOUT

MINNESOTA DEPARTMENT OF TRANSPORTATION



C.S. 6910(23=185)906 S.P. 6910-96

IRONTON FIRST DIVISION										
PARCEL NUMBER	OWNER	CONTIGUOUS PROPERTY	ENTIRE TRACT WITHOUT ROADS	NEW T.H. R/W	BALANCE	DRAINAGE EASEMENT	TEMPORARY EASEMENT		TORRENS NUMBER	PERMANENT R/W INTEREST
			SO. FEET	SO. FEET	SO. FEET	SO. FEET	SO. FEET	EXPIRES		
49	City of Duluth (Tax)	LOT 1-25 BLOCK 13 & PART OF VACATED ALLEY, 83RD AVE. W, & WARWICK ST.	98721		98721		4241	12/01/2021	327385.0	