
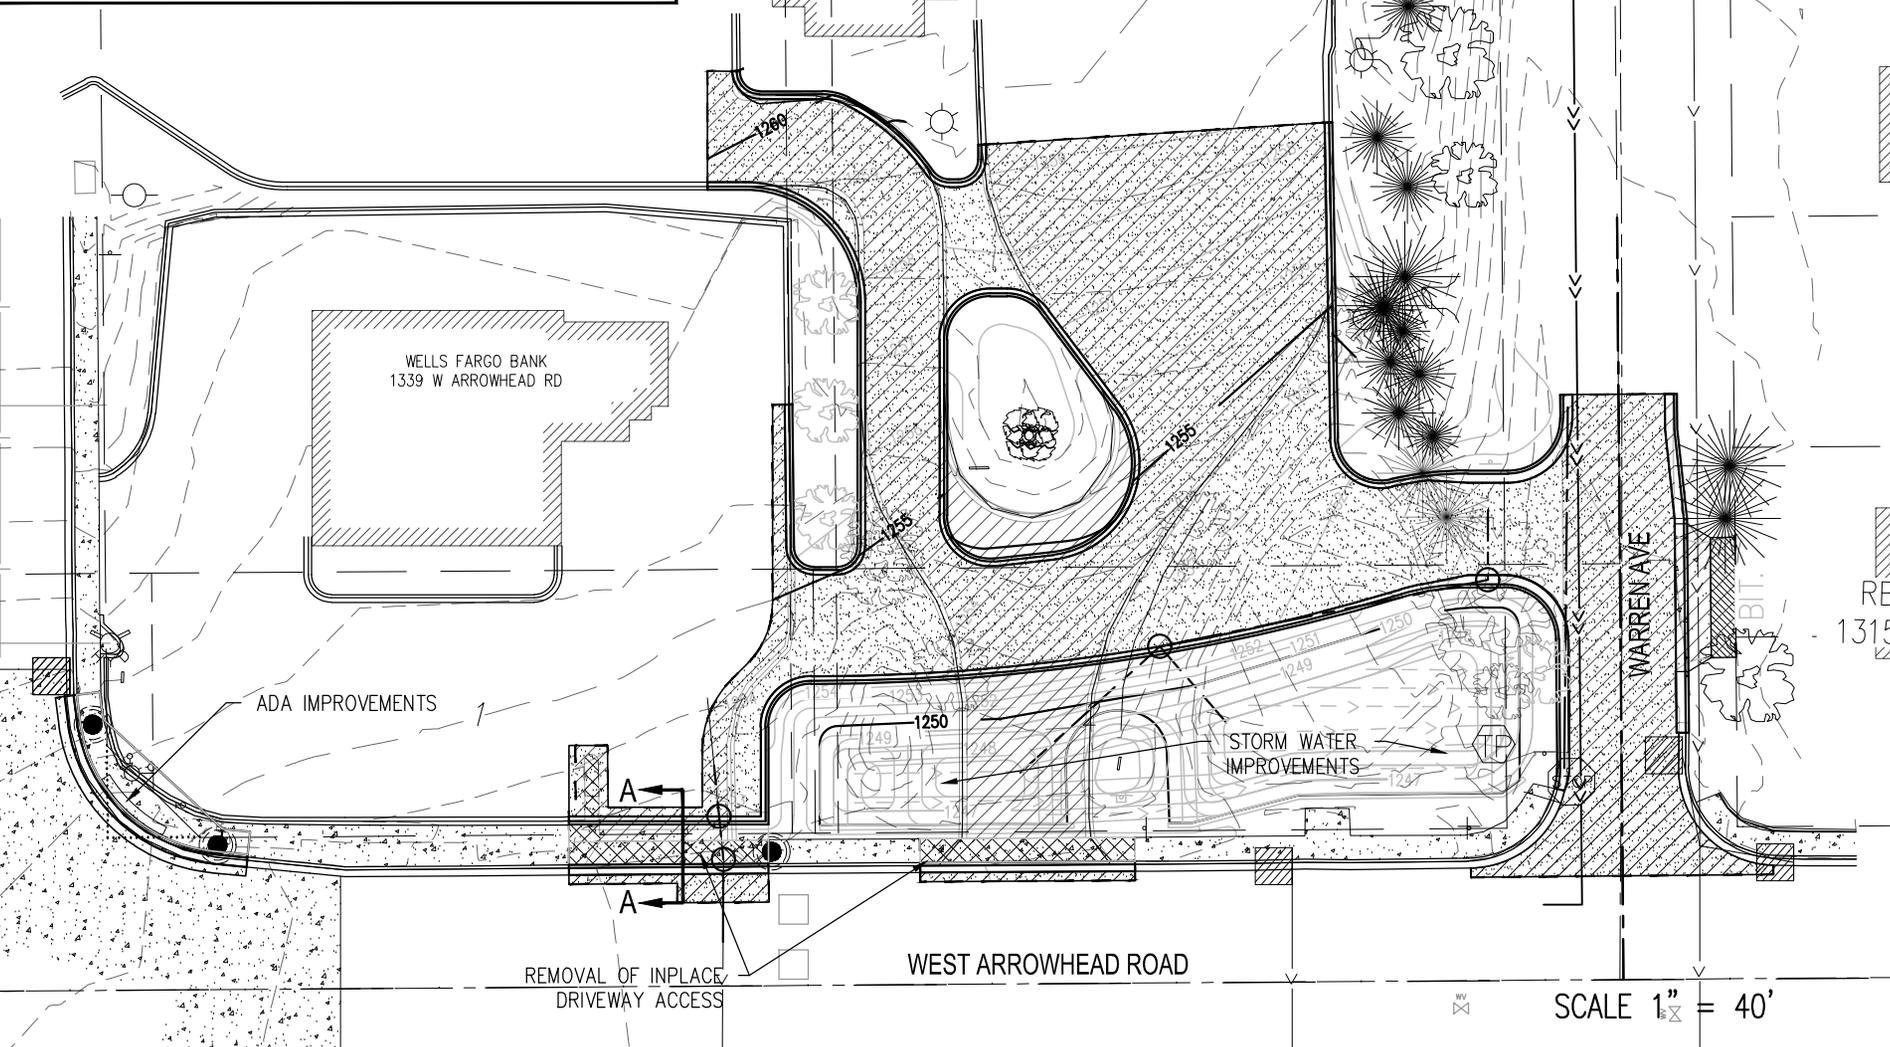
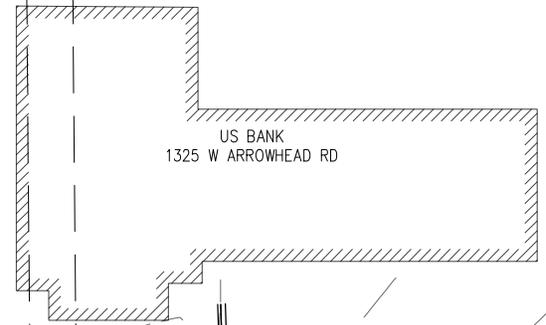


EXHIBIT E

DRIVEWAY, PEDESTRIAN AND WATER QUALITY POND IMPROVEMENTS
SHEET (1 OF 2)

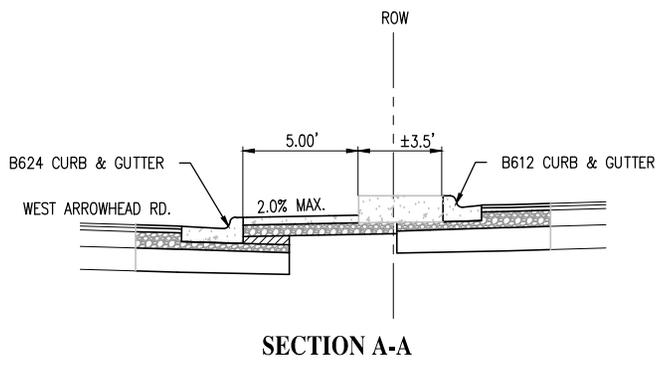

SCALE 1" = 40'

EXHIBIT E

LANDSCAPING IMPROVEMENTS
(SHEET 2 OF 2)



SCALE 1" = 40'

US BANK
1325 W ARROWHEAD RD

WELLS FARGO BANK
1339 W ARROWHEAD RD
WELLS FARGO

TREE REMOVALS
(TYPICAL)

EXIST. SIGN

EXIST. SIGN

WEST ARROWHEAD ROAD

WARREN AVE

BIT.

BIT.

BIT.

- 13

