



CITY OF DULUTH
CITY CLERK'S OFFICE
 330 City Hall • 411 West First Street
 Duluth, Minnesota 55802-1189
 Phone (218) 730-5500
 Fax (218) 730-5923

RECEIVED

MAR 22 2019

CITY OF DULUTH
 CITY CLERK OFFICE

FOR OFFICE USE ONLY

DATE _____

LICENSE # _____

Type in your information by tabbing through the boxes below.
 Print all forms, sign and submit to the address listed above.

LICENSE APPLICATION

LICENSE	FEE
TEMPORARY EXPANSION OF LICENSED PREMISES =	\$358.00
PLUS \$178.00 EACH ADDITIONAL DAY =	\$ 0
TOTAL:	\$ 358.00

LICENSEE CORP NAME & BUSINESS ADDRESS:

Crazy Uncle Ent LLC
2023 W SUPERIOR ST.
DULUTH, MN - 55806

D/B/A OR TRADE NAME: the caddy shack Pub

CELL OR BUSINESS PHONE NO: (218) 624 7768

MANAGER'S NAME & ADDRESS & PHONE #

Stephanie Lapleur
2023 W. SUPERIOR ST.
DULUTH, MN. 55806 (218) 348 2692

EVENT LICENSE PERIOD: 5-11-2019

RAIN DATE? YES NO

IF YES, DATE: _____

NEW INFORMATION

- PLEASE NOTE:** All applications must be in the City Clerk's Office by the last Wednesday of the month. Your attendance at the AGTC meeting on the first Wednesday of the month is required. All information must be completed or it will be returned and may not be heard until the next months meeting. All diagrams, regardless if they are the same as last year must be redone each time you apply for a temporary expansion. Computer diagrams are allowed.
- SECURITY:** Supply information to the License Inspector (218-730-5421).
- HEALTH DEPT:** An application must be on file with the Minnesota State Health Department for the serving of food and alcohol (218-302-6166 or 218-302-6184).

I HEREBY STATE THAT ALL INFORMATION HERE IS TRUE AND CORRECT AND THAT I SHALL COMPLY WITH ALL PROVISION OF THE ORDINANCES OF THE CITY OF DULUTH AND LAWS OF THE STATE OF MINNESOTA AND THEIR AMENDMENTS.

[Signature]
 Signature of Applicant

MAILING ADDRESS:

2023 W SUPERIOR ST.
DULUTH, MN 55806

EMAIL: ROCKOFFOO@MSN.COM

Would you like notifications via email? YES NO

Date of Application _____
 License No. _____


TEMPORARY EXPANSION OF LICENSED PREMISES (DIAGRAM)

Owner: Stephanie Lafleur (d/b/a) Trade Name: the Caddy Shack Pub
 Date of Event: 5-11-2019 Address: 2023 W. SUPERIOR ST., DULUTH
 Name of Event: Festive After Party Time of Event: 8-12pm
 Security Personnel: IN HOUSE 4-5 personnel Firm: the caddy shack


DIAGRAM MUST SHOW:

- A. Area that will be used.
- B. Streets and intersections bordering the area.
- C. Where fencing surrounding the area will be located and what type of fencing will be used (snow fence is preferred).
- D. Where the bar will be located in the "serving area."
- E. Exits and entries to and from the "serving area."

Sketch location and dimensions of area to be occupied. Indicate north on diagram as "NORTH."

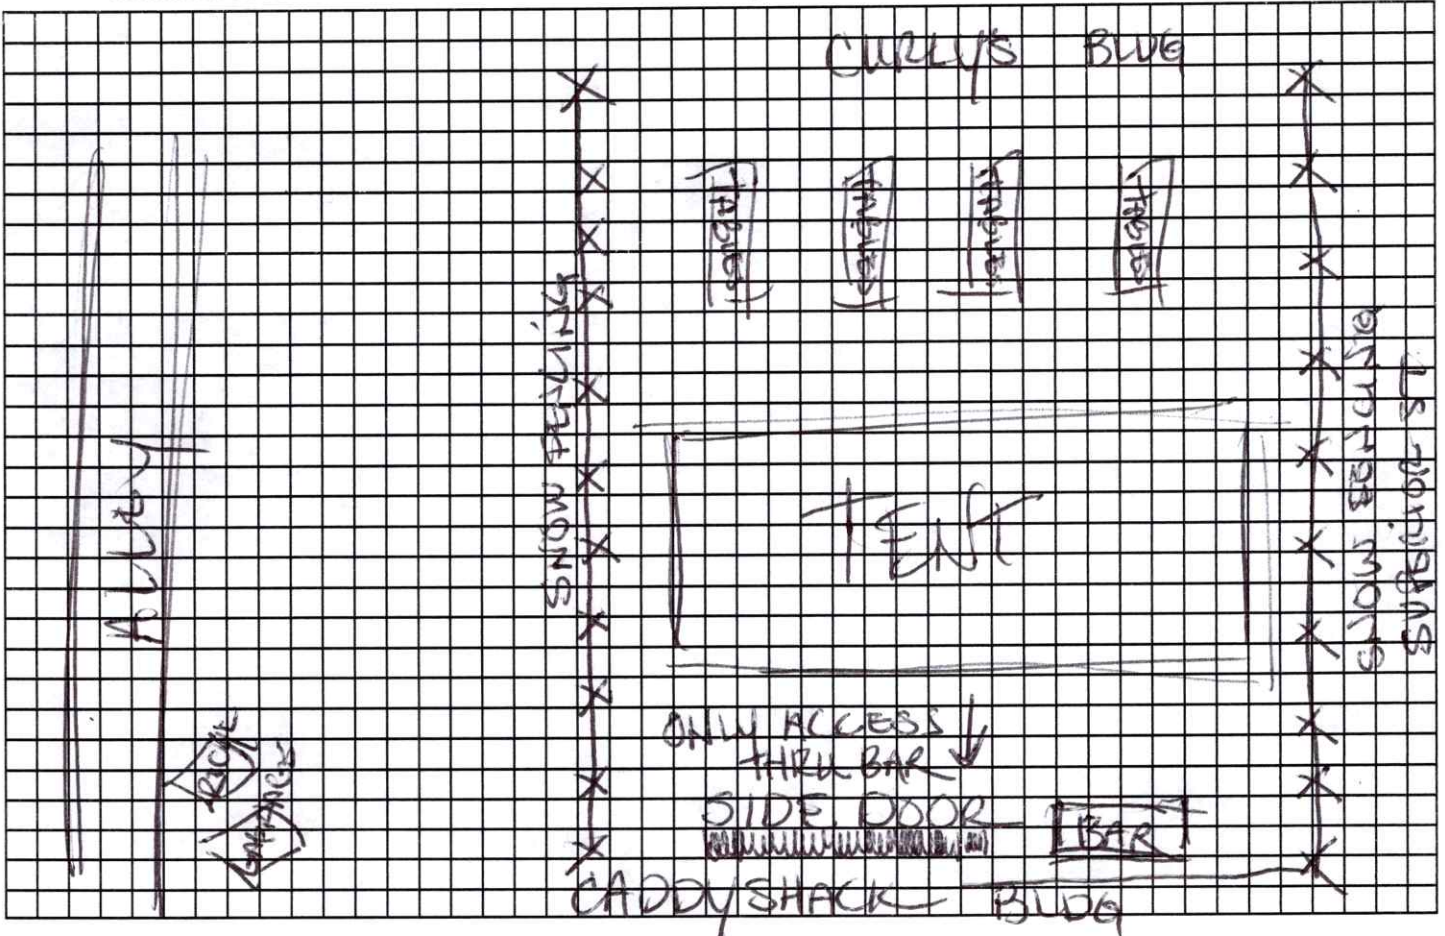

I hereby agree that I shall comply with all of the ordinances of the City of Duluth and laws of the State of Minnesota and their amendments. I further agree to comply with any special restrictions which may be imposed by resolution of the Duluth City Council and not to allow any services or consumption outside of the approved "designated serving area" identified here.

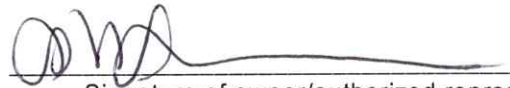
 Signature of owner/authorized representative