


EXHIBIT A

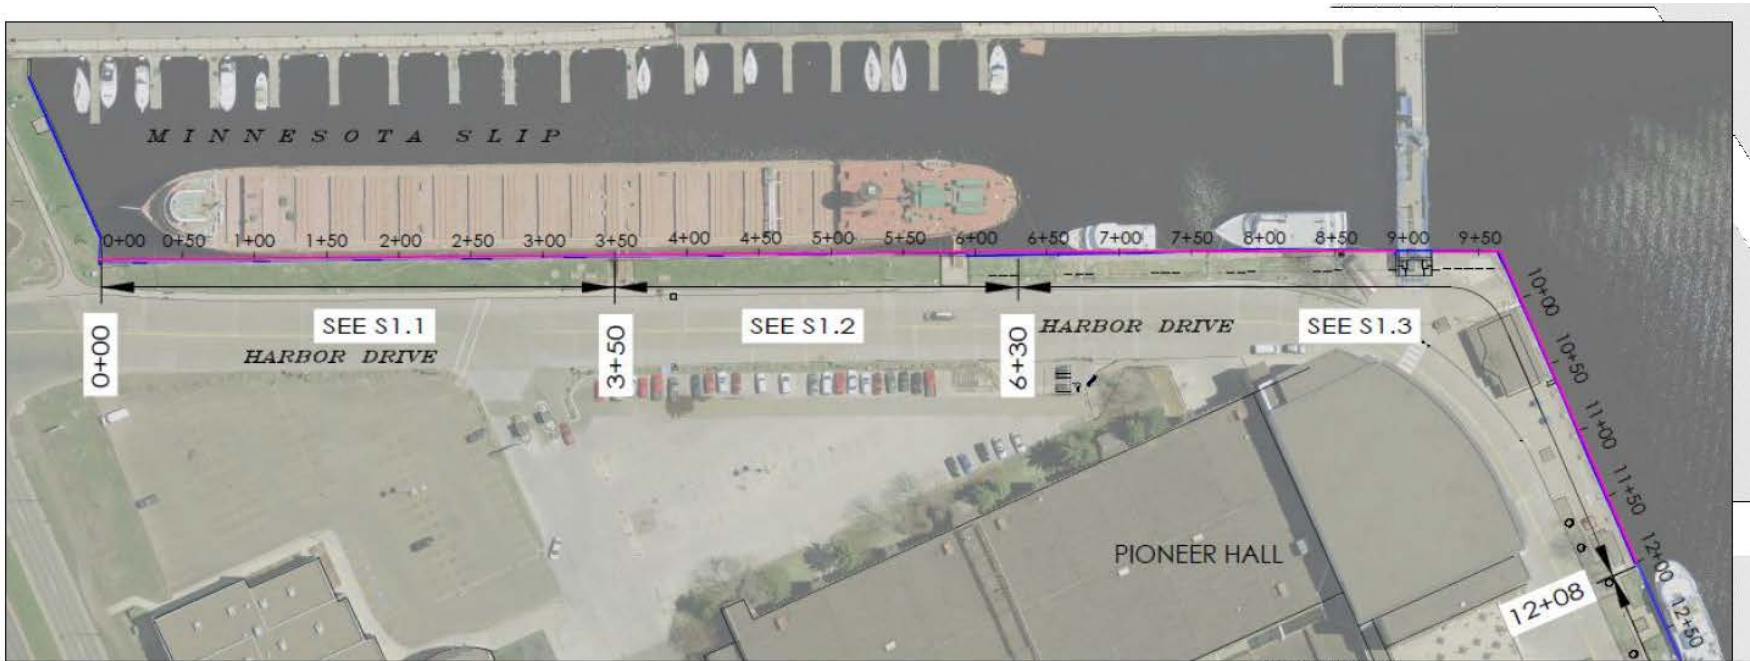

Limits of Construction: Inner End of MN Slip & STA 0+00 to 12+08