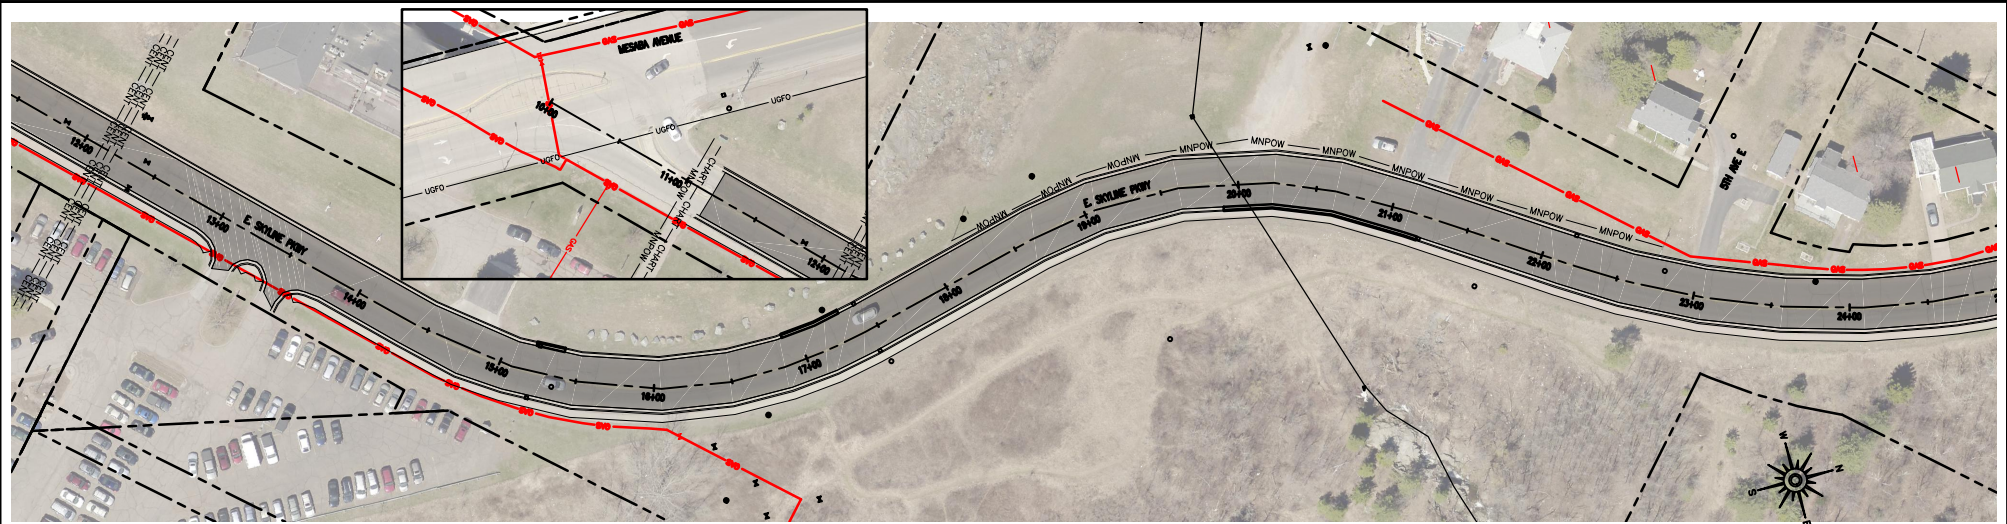


I HEREBY CERTIFY THAT THIS PLAN WAS PREPARED BY ME OR UNDER MY DIRECT SUPERVISION AND THAT I AM A DULY LICENSED PROFESSIONAL ENGINEER UNDER THE LAWS OF THE STATE OF MINNESOTA.

SIGNATURE: *Duncan Schwensohn*

DUNCAN SCHWENSOHN
TYPE NAME

DATE: 3-15-2016

L.C. NO.: 45486



CITY OF DULUTH
ENGINEERING DIVISION
411 W. 1ST ST. STE. 211
DULUTH, MN 55802

E. SKYLINE, MESABA AVE TO KENWOOD AVE

CITY PROJECT NO.: 1513

STATE AID PROJECT NO.: 118-114-004

DRAWN BY: SCA

PLAN

SHEET NO. 14 OF 19