


EXHIBIT 1

TRAIL PAVEMENT MARKINGS SHALL BE PER DNR REQUIREMENTS AND ALL CROSSINGS SHALL MEET ADA STANDARDS

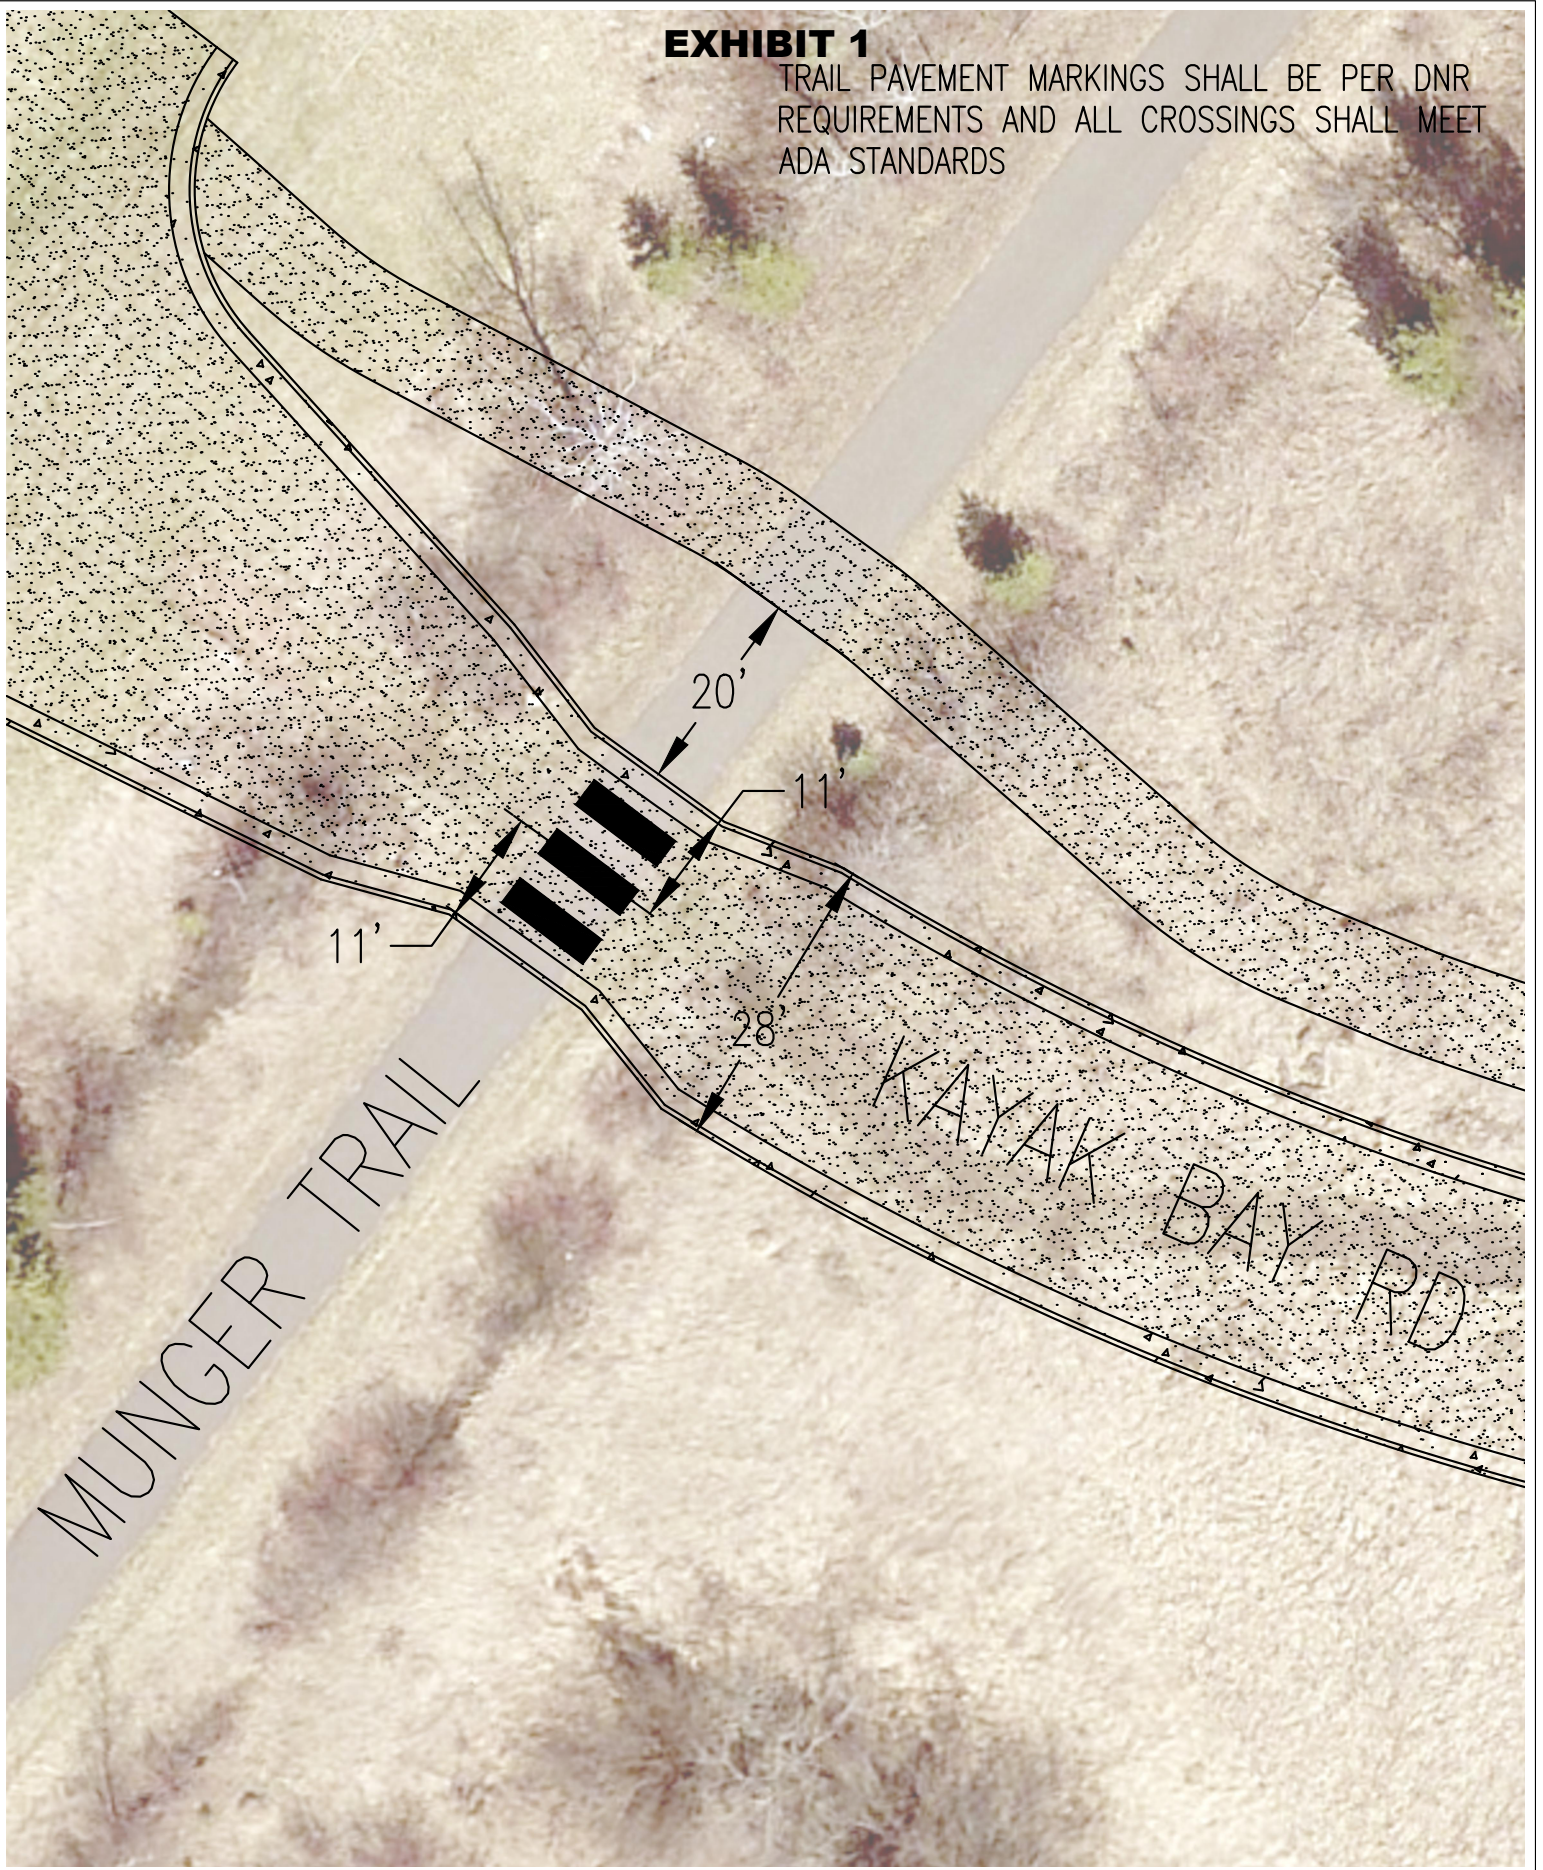

WILLARD MUNGER STATE TRAIL KAYAK BAY RD. X-ING

1403

SKETCH PLAN

CITY OF DULUTH ENGINEERING
DEPT. OF PUBLIC WORKS AND UTILITIES

NO SCALE