

EXHIBIT 2 RIGHT OF WAY PARCEL LAYOUT


MINNESOTA DEPARTMENT OF TRANSPORTATION



Control Section: 6910 (23=185) 906
State Project: 6910-96RW
Owner: City of Duluth

County: St. Louis

Parcel Number: 61
Sheet 1 of 1
Scale 1 inch = 100 ft.

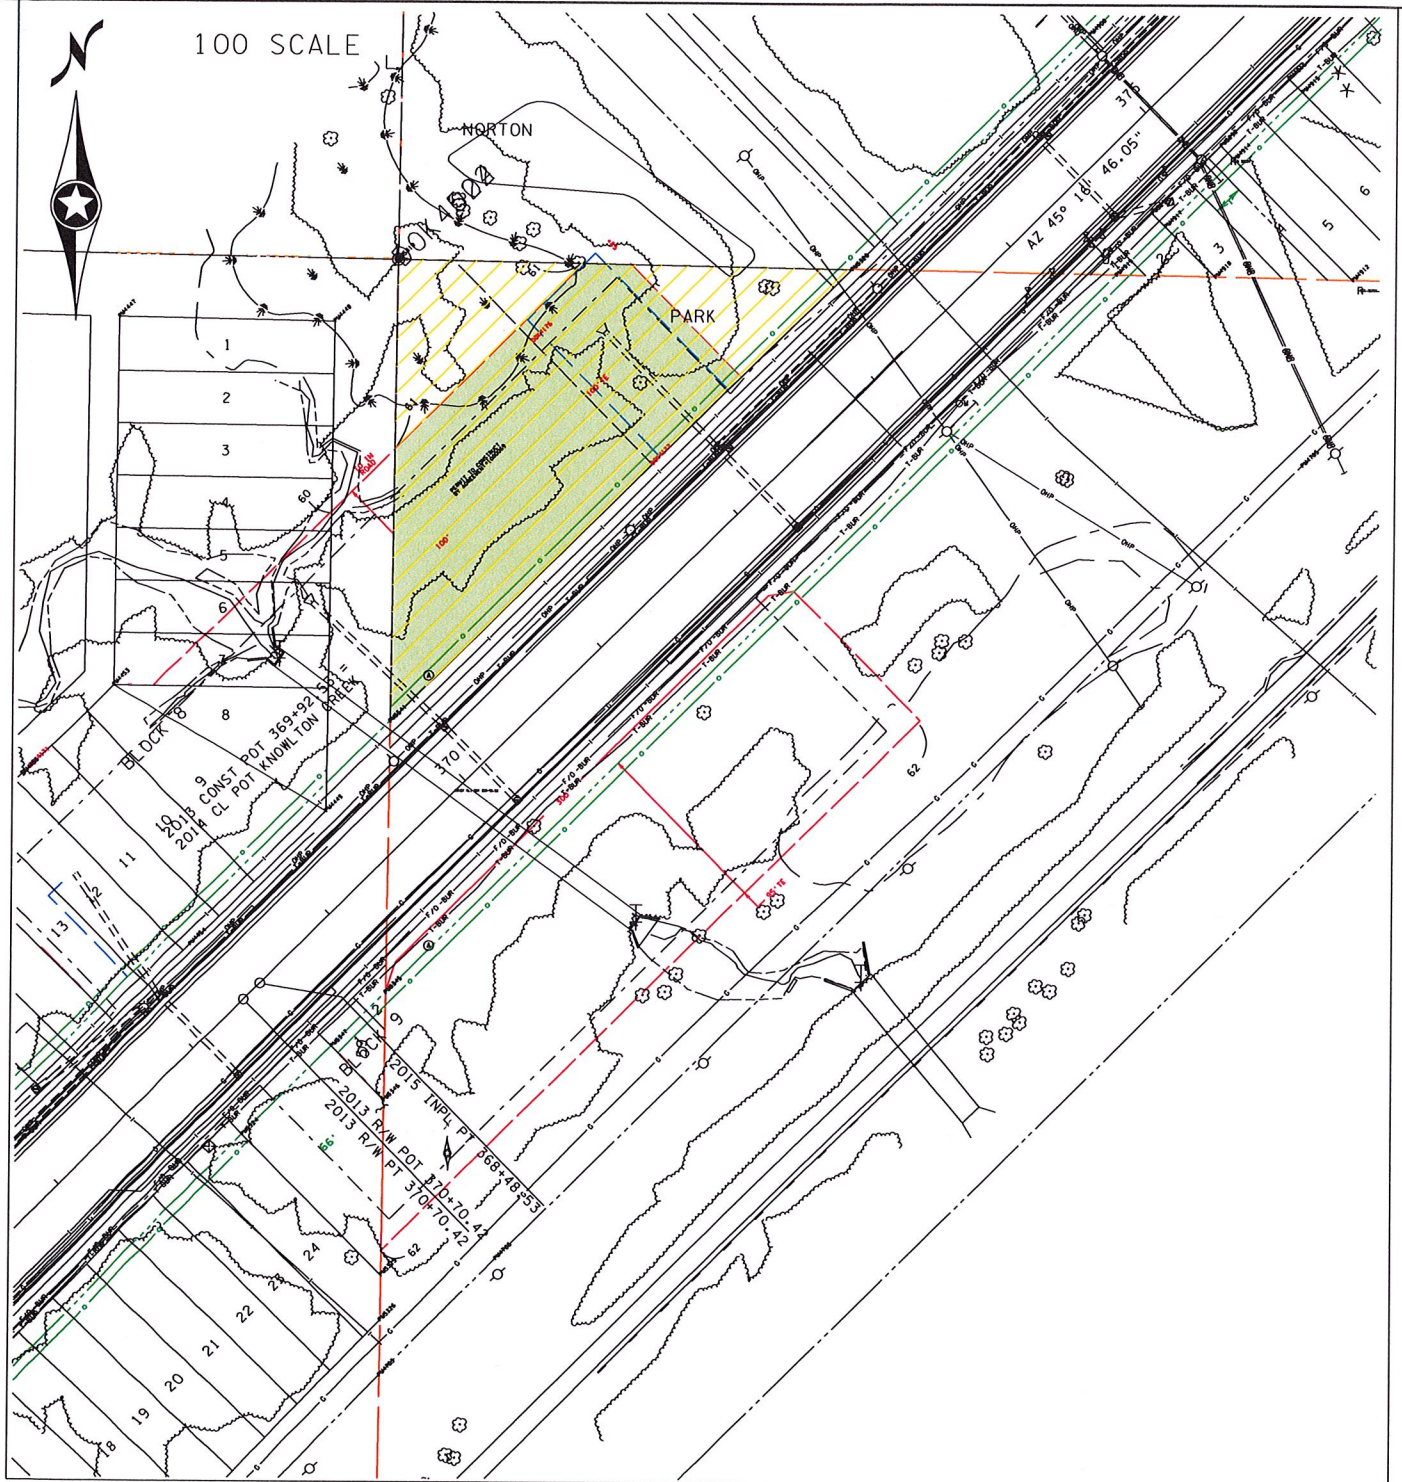

RIGHT OF WAY PARCEL LAYOUT

MINNESOTA DEPARTMENT OF TRANSPORTATION



C.S. 6910(23=185)906

S.P. 6910-96

SECTION 23 - TOWNSHIP 49 NORTH - RANGE 15 WEST

PARCEL NUMBER	OWNER	CONTIGUOUS PROPERTY	ENTIRE TRACT WITHOUT ROADS	BALANCE	TEMPORARY EASEMENT	
			ACRES	ACRES	ACRES	EXPIRES
61	City of Duluth	PART OF GOV'T LOT 1 SEC 23 T49N R15W	0.66	0.66	0.47	12/01/2021