



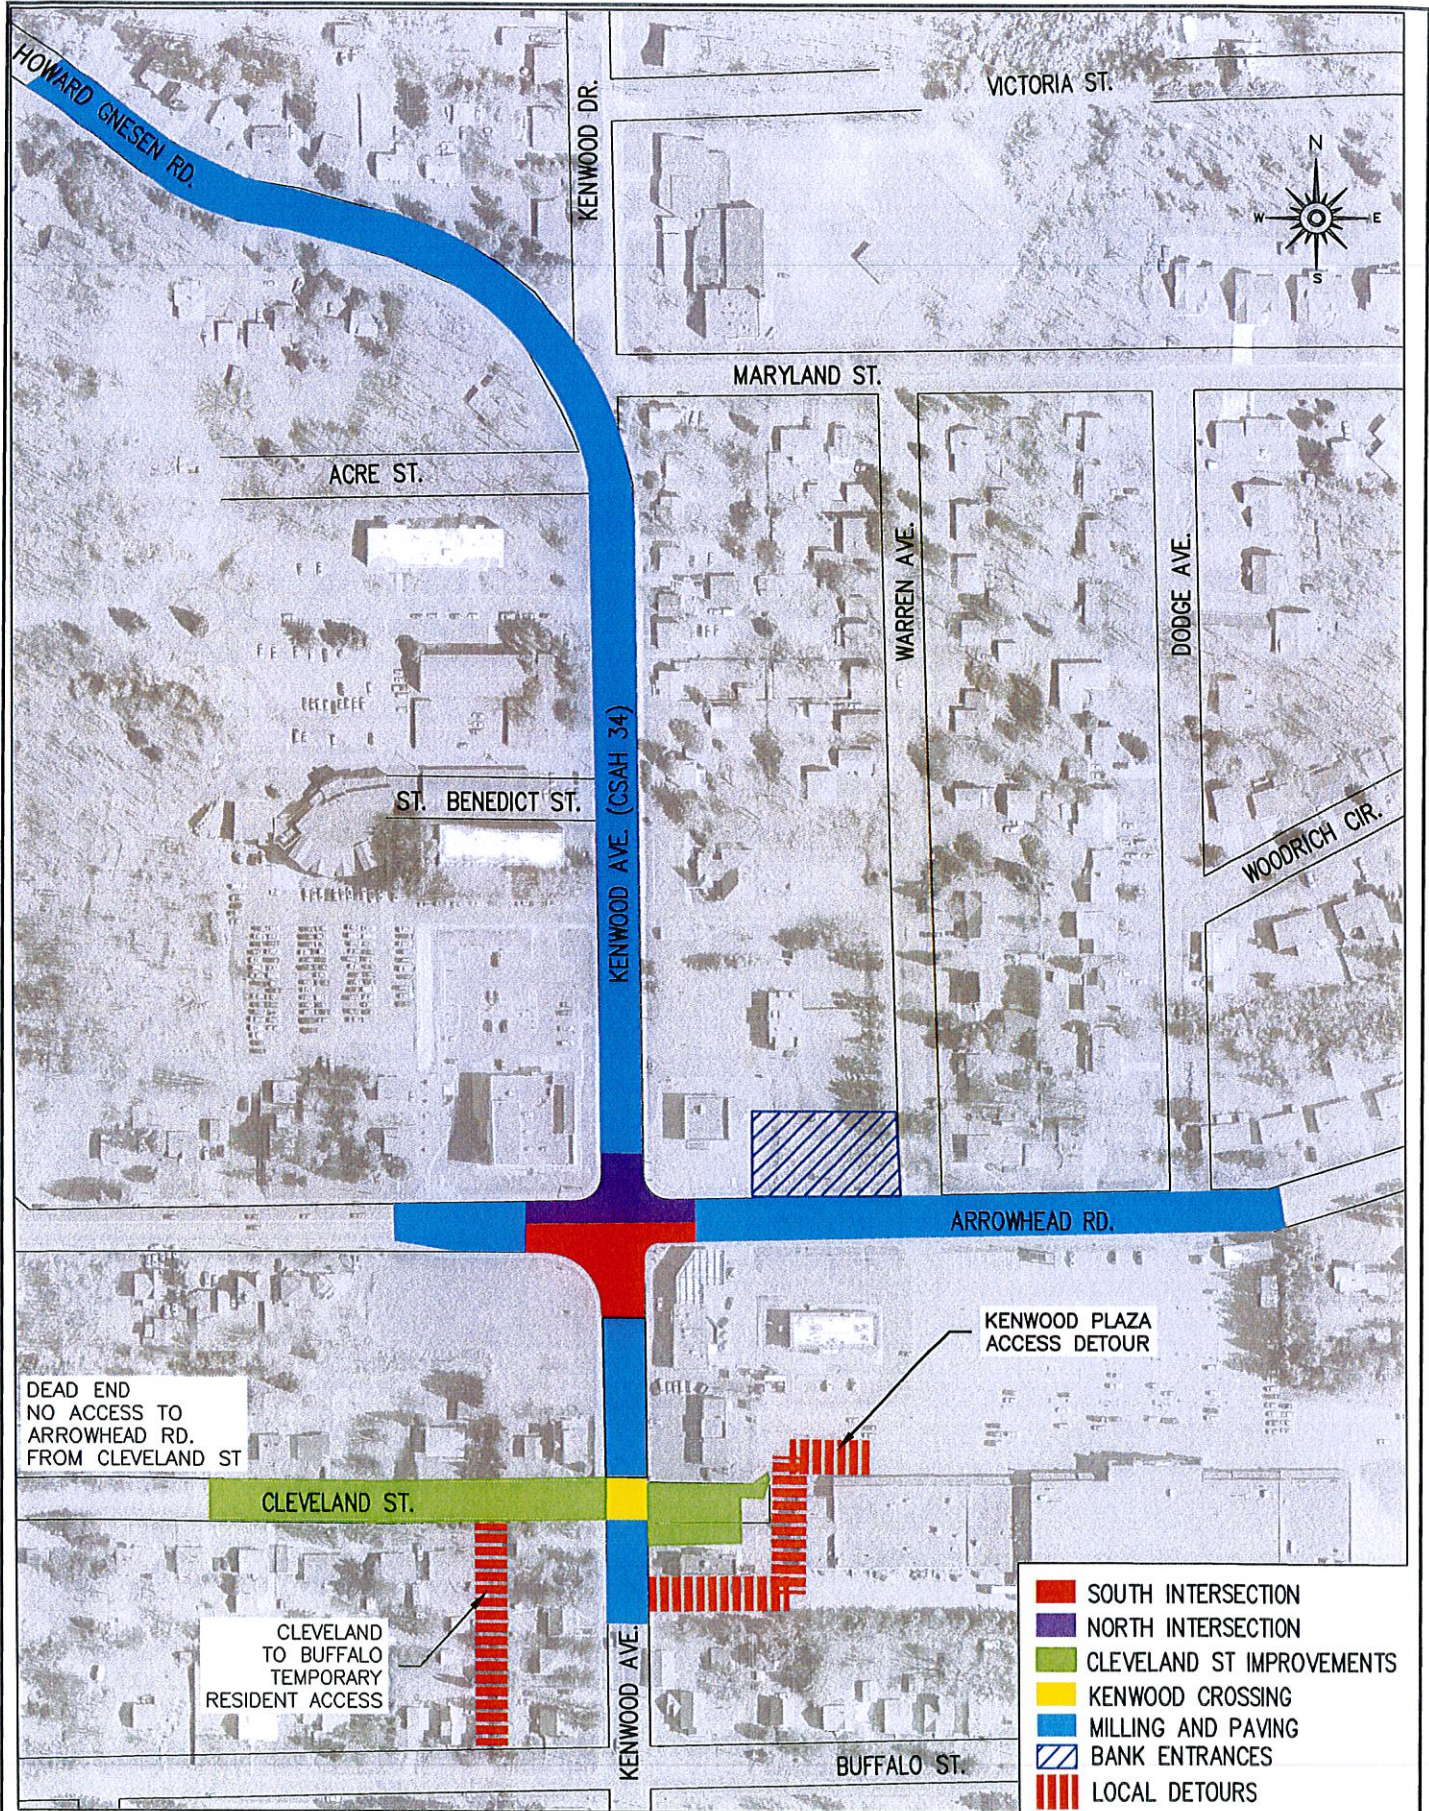

KENWOOD-ARROWHEAD CONSTRUCTION STAGES

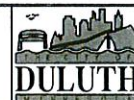

CITY OF DULUTH
ENGINEERING DIVISION
411 W. 1ST ST. STE. 211
DULUTH, MN 55802