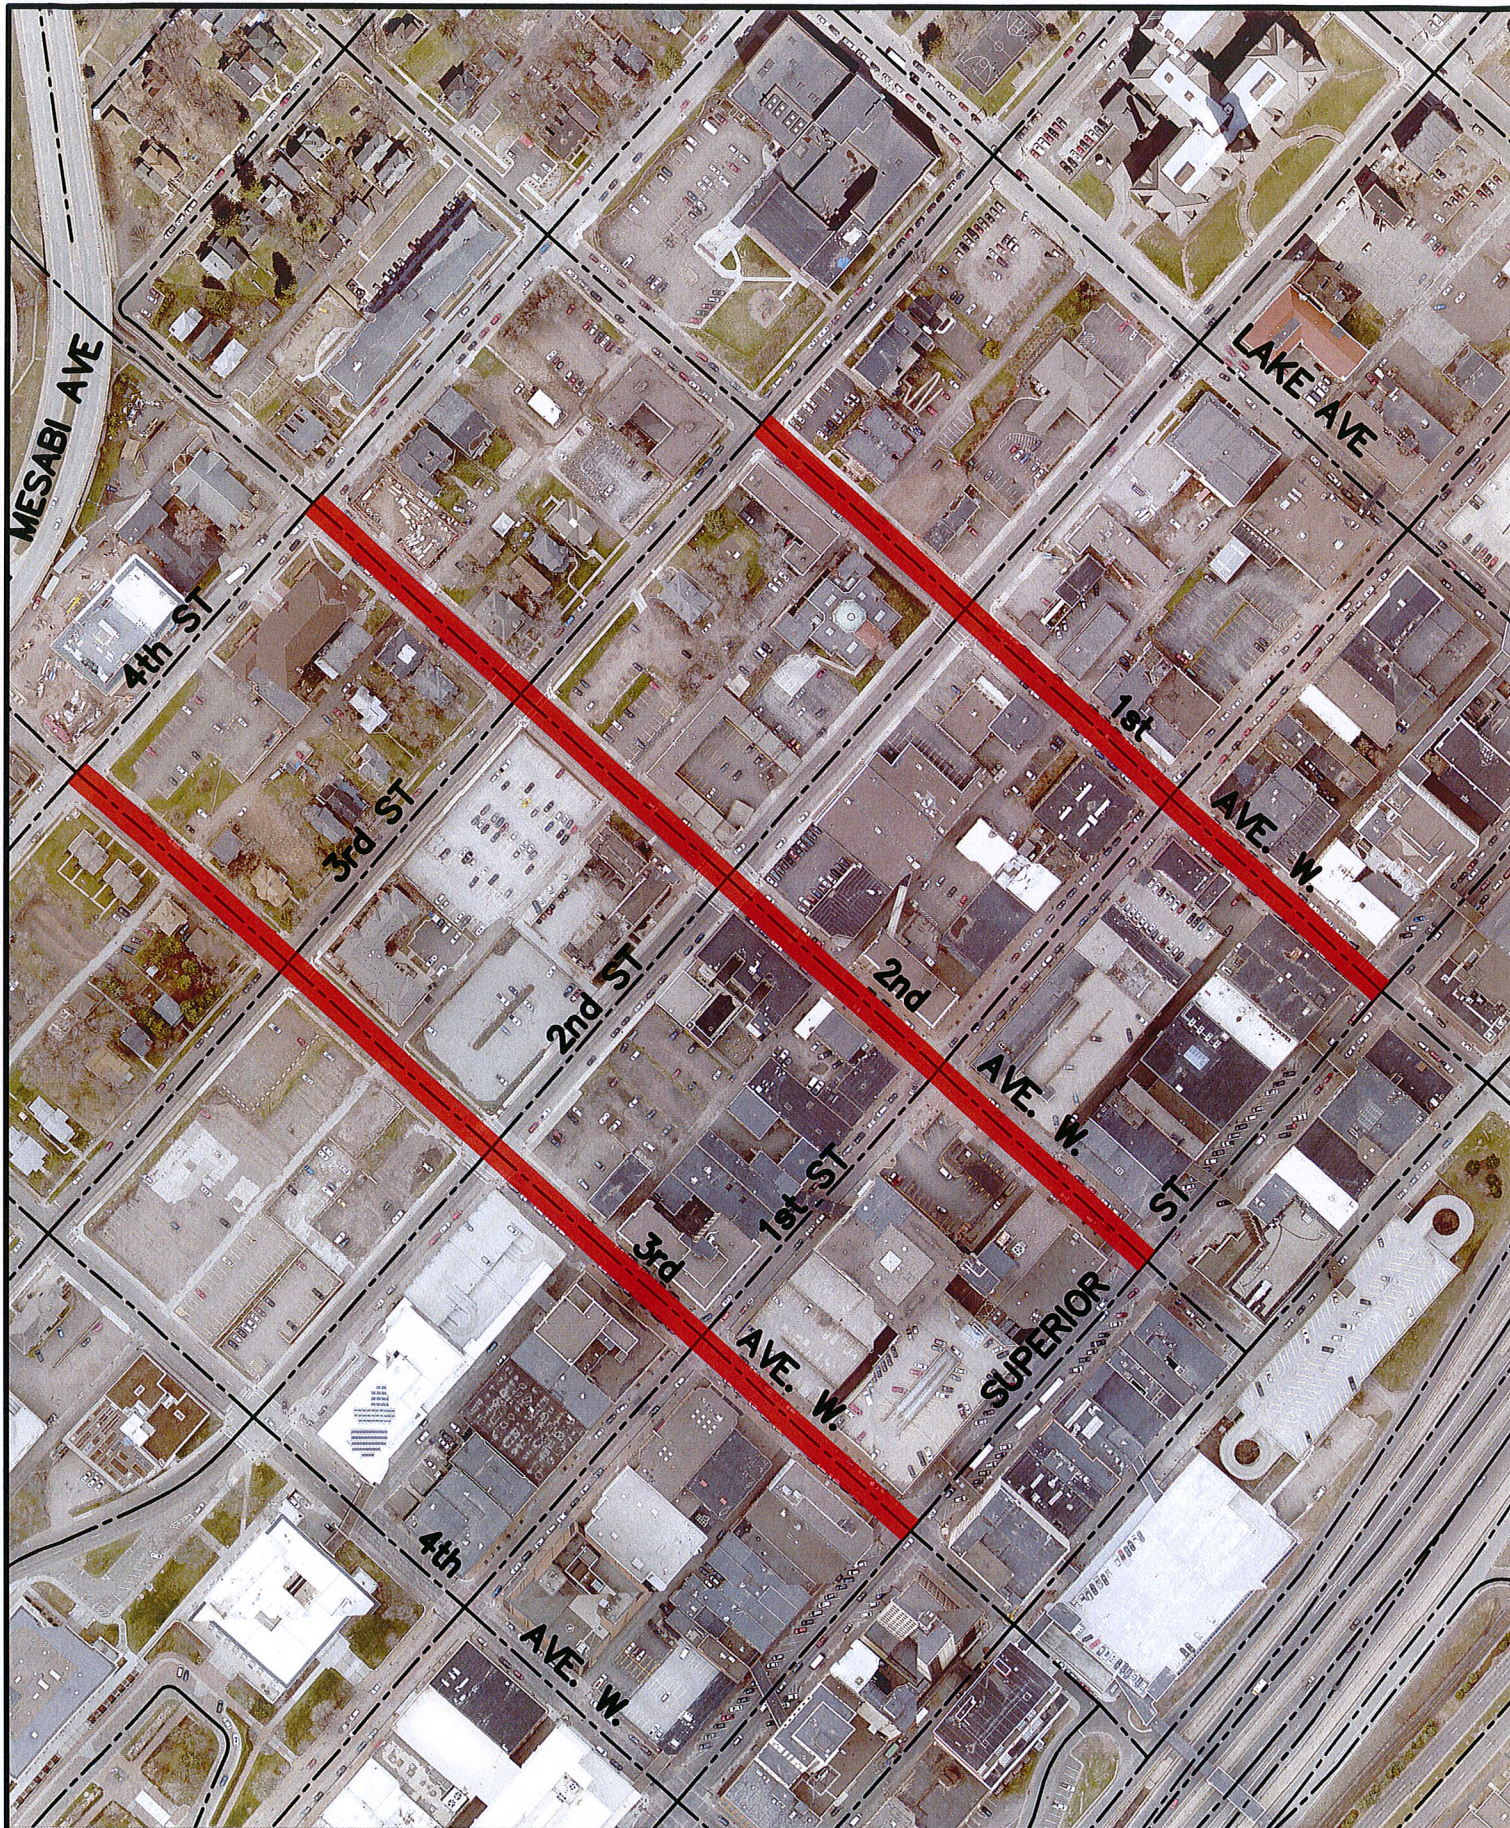


**CONVERSION OF 1ST, 2ND AND 3RD AVENUES
WEST FROM ONE WAY TO TWO WAY TRAFFIC
CITY PROJECT #1530**

0 250 500
SCALE IN FEET