


LEGEND

- PROVIDED BY DES
- - - - ESSENTIA EQUIPMENT

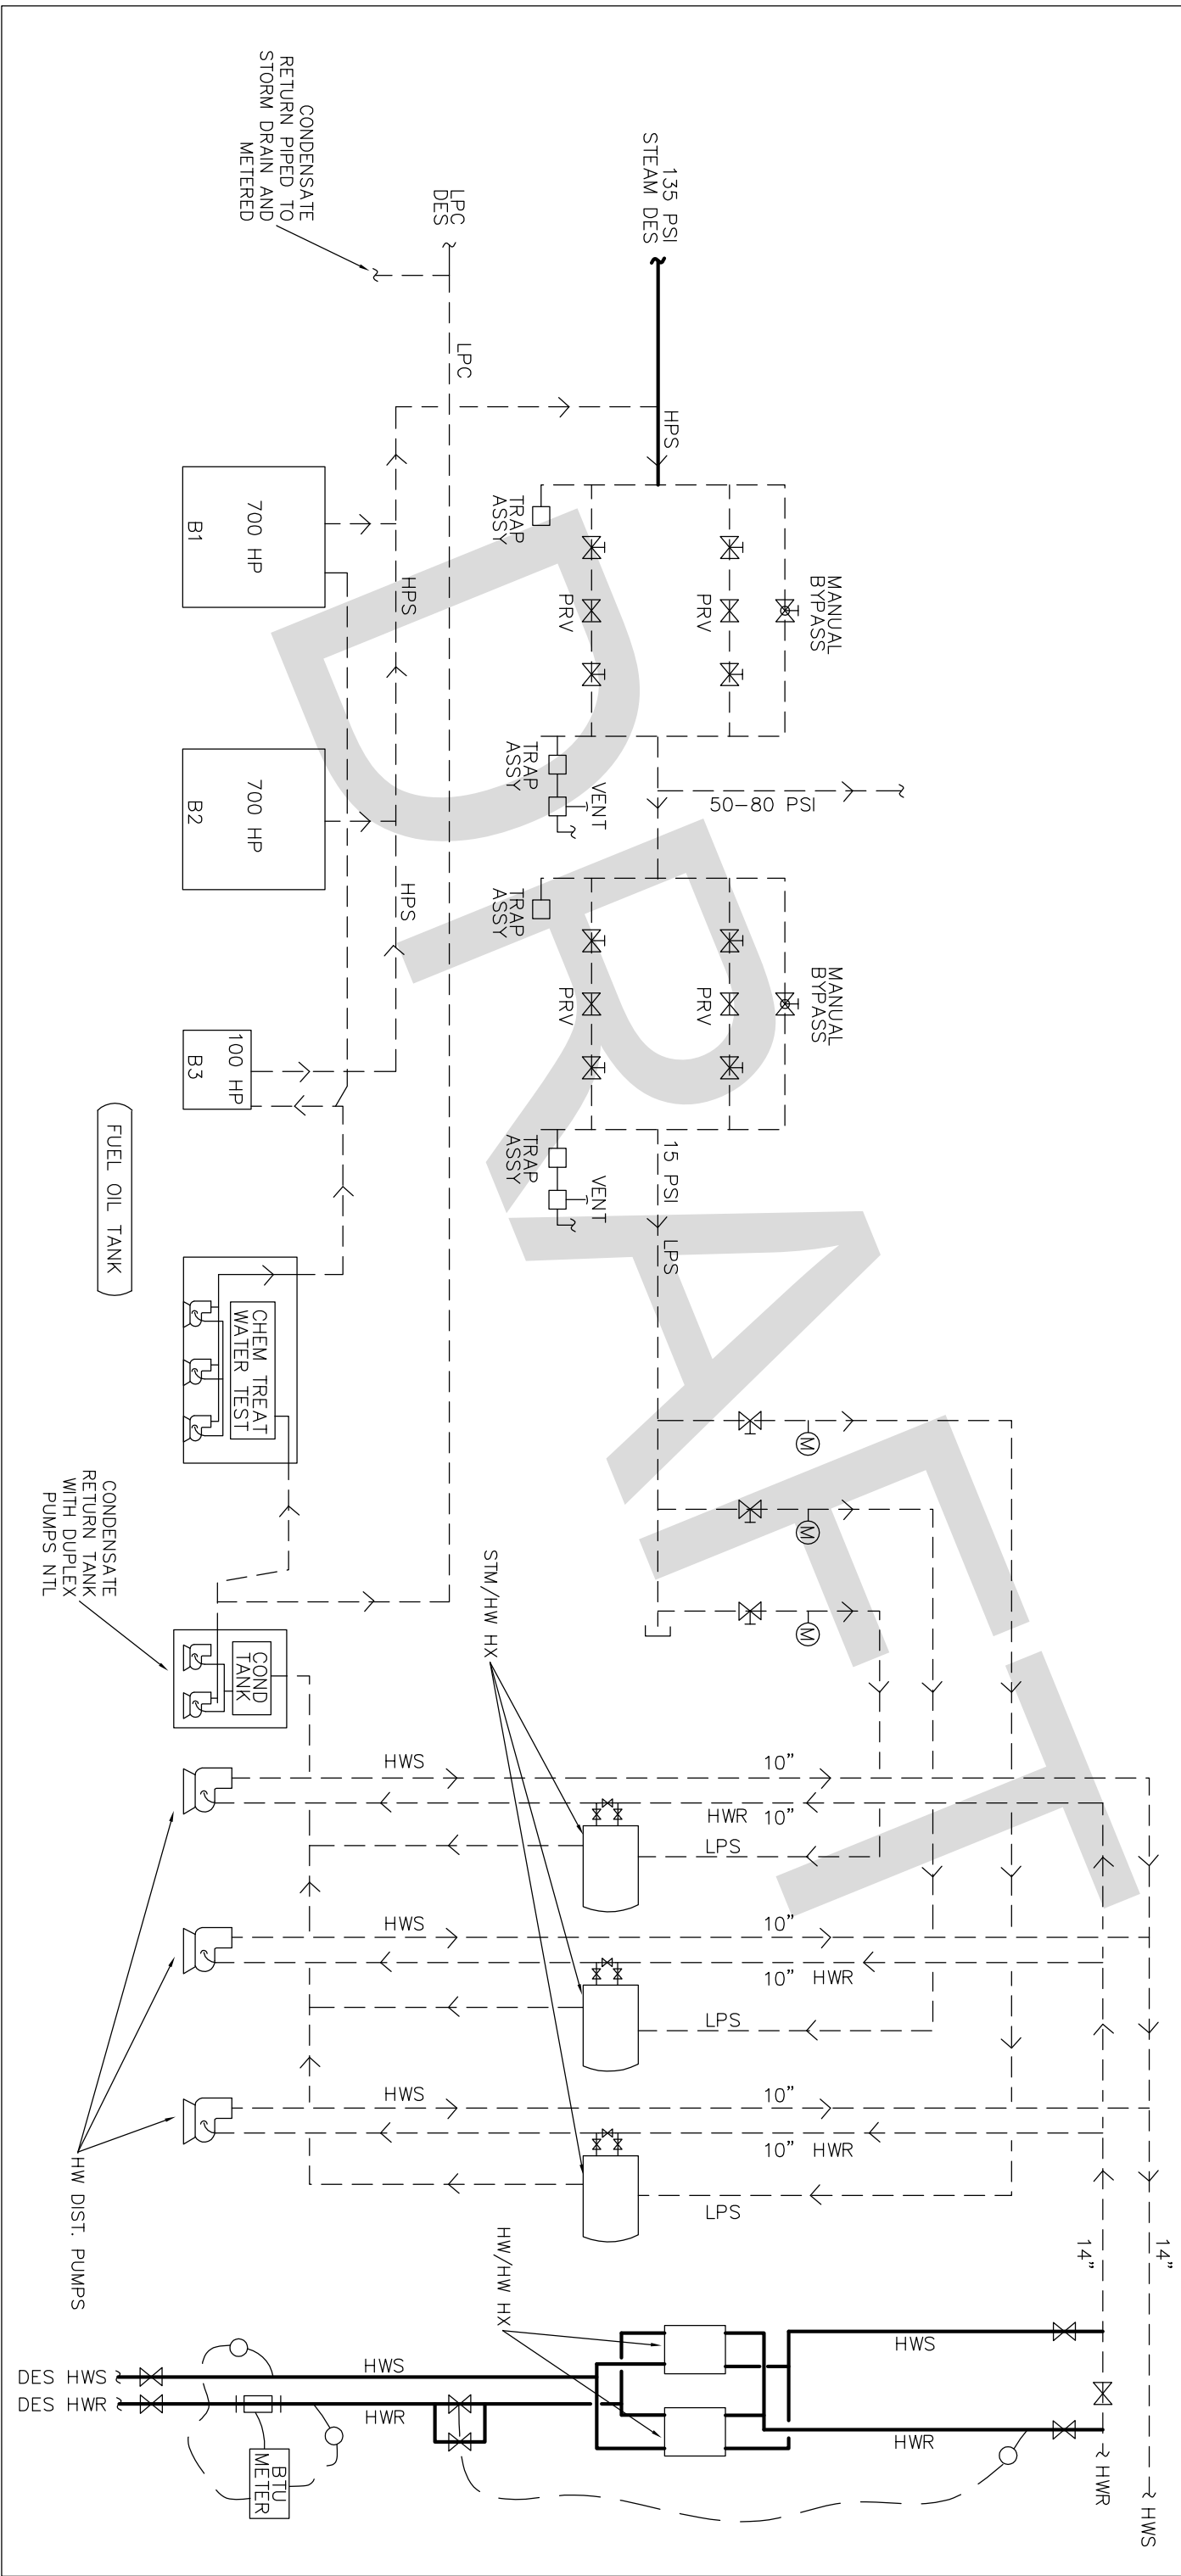

I HEREBY CERTIFY THAT THIS PLAN, SPECIFICATION OR REPORT WAS PREPARED BY ME OR UNDER MY DIRECT SUPERVISION AND THAT I AM A DULY REGISTERED PROFESSIONAL ENGINEER UNDER THE LAWS OF MINNESOTA.

RYAN J JOHNSON

DATE \_\_\_\_\_ REG. NO. \_\_\_\_\_ XXXXX

REV	DATE	PREP BY	CHK'D BY	DESCRIPTION



ESSENTIA  
DESIGN STUDY 1

BOILER PLANT  
LEVEL 2

DESIGN BY: RJA DATE: 8/13/18  
DRAWN BY: RJA DATE: 8/13/18

HWEL: A.I.T.S.

Project No. DS-01

Sheet No. 1