



# 4TH STREET TREE PLANTING PLAN



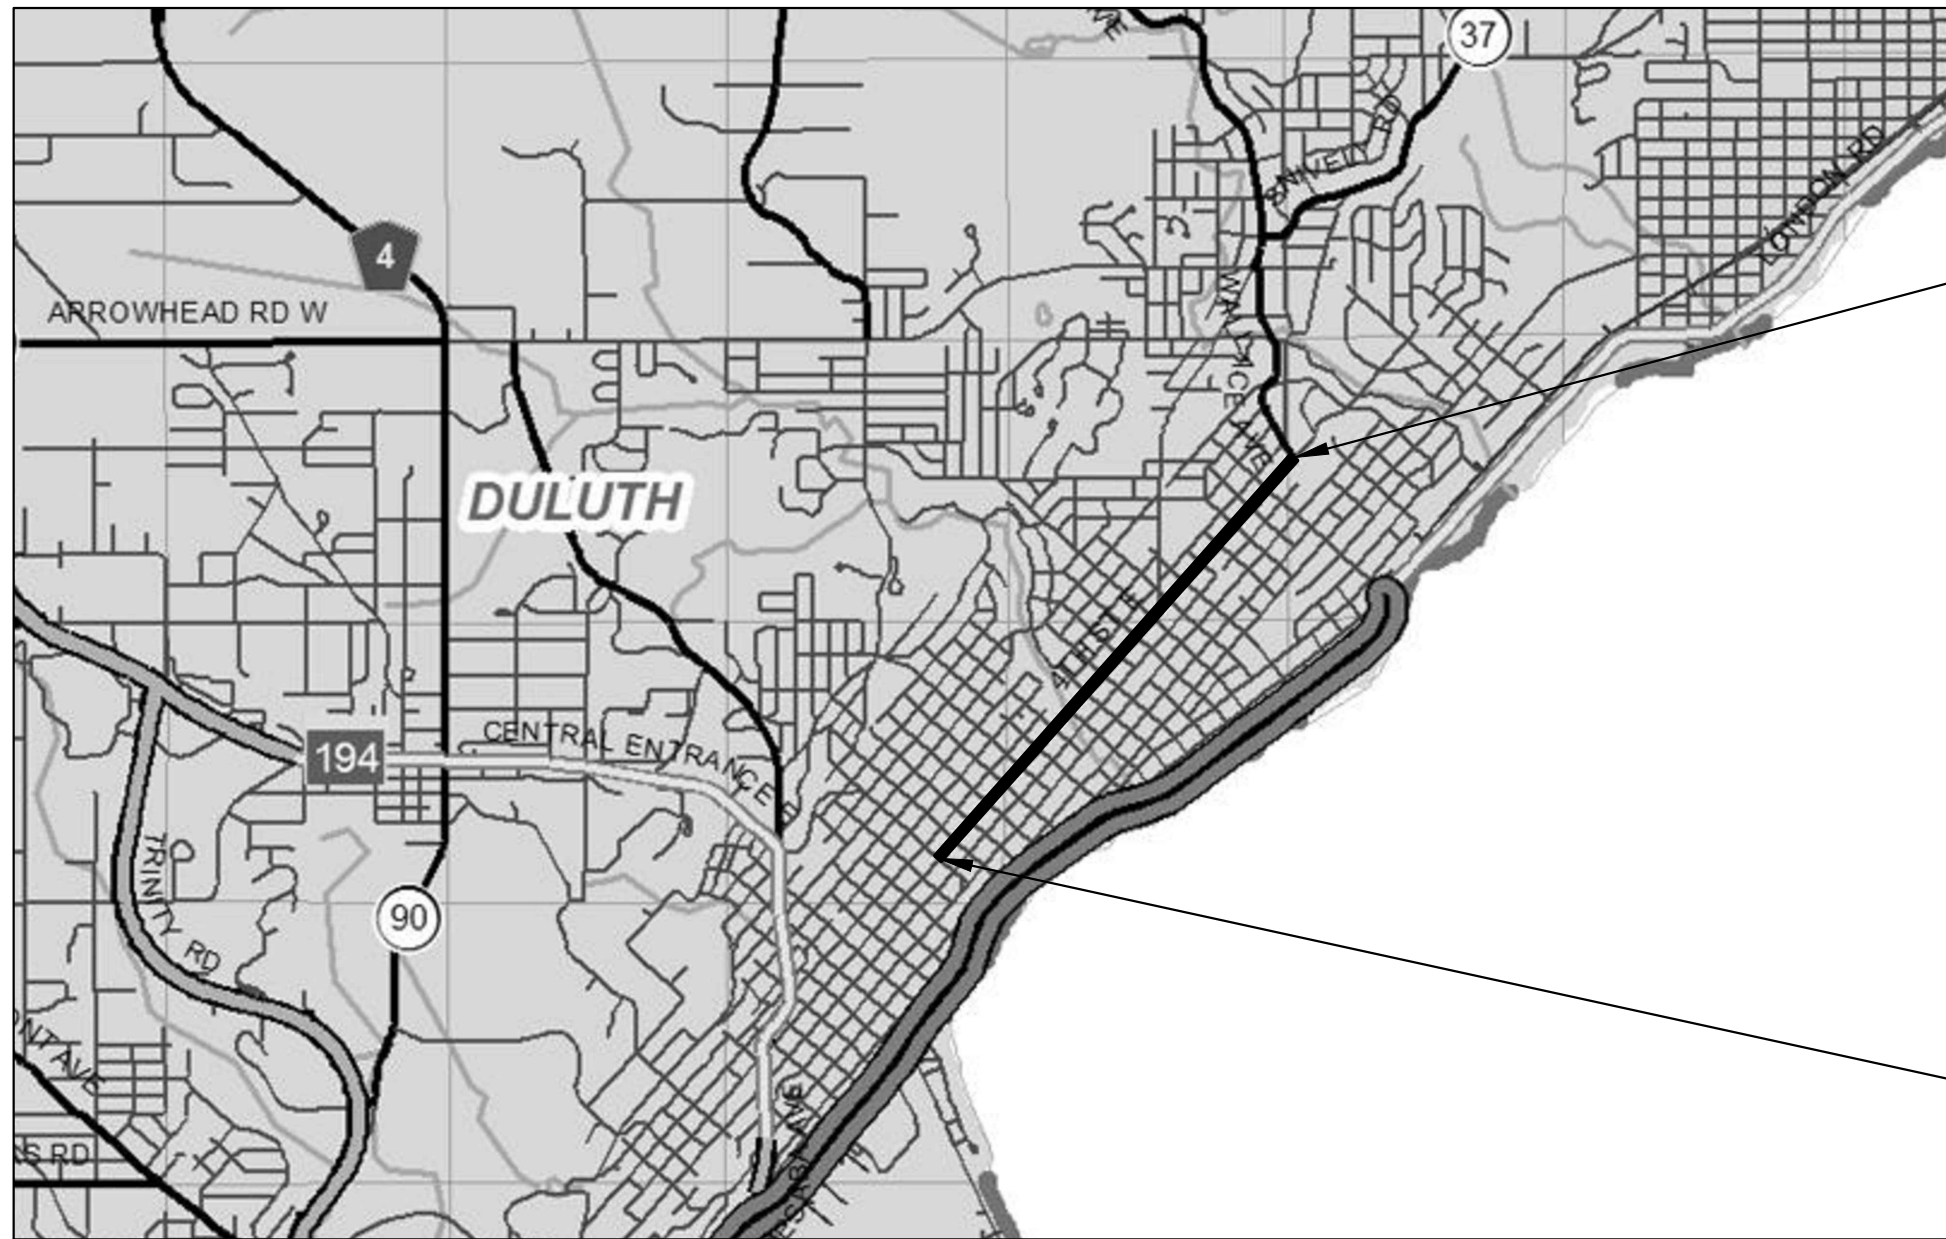


END TREE PLANTING  
4TH ST AND WALLACE A'

BEGIN TREE PLANTING  
4TH ST AND 6TH AVE E


REVISION – JUNE 25, 2015

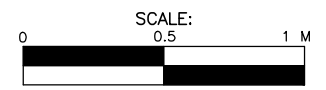

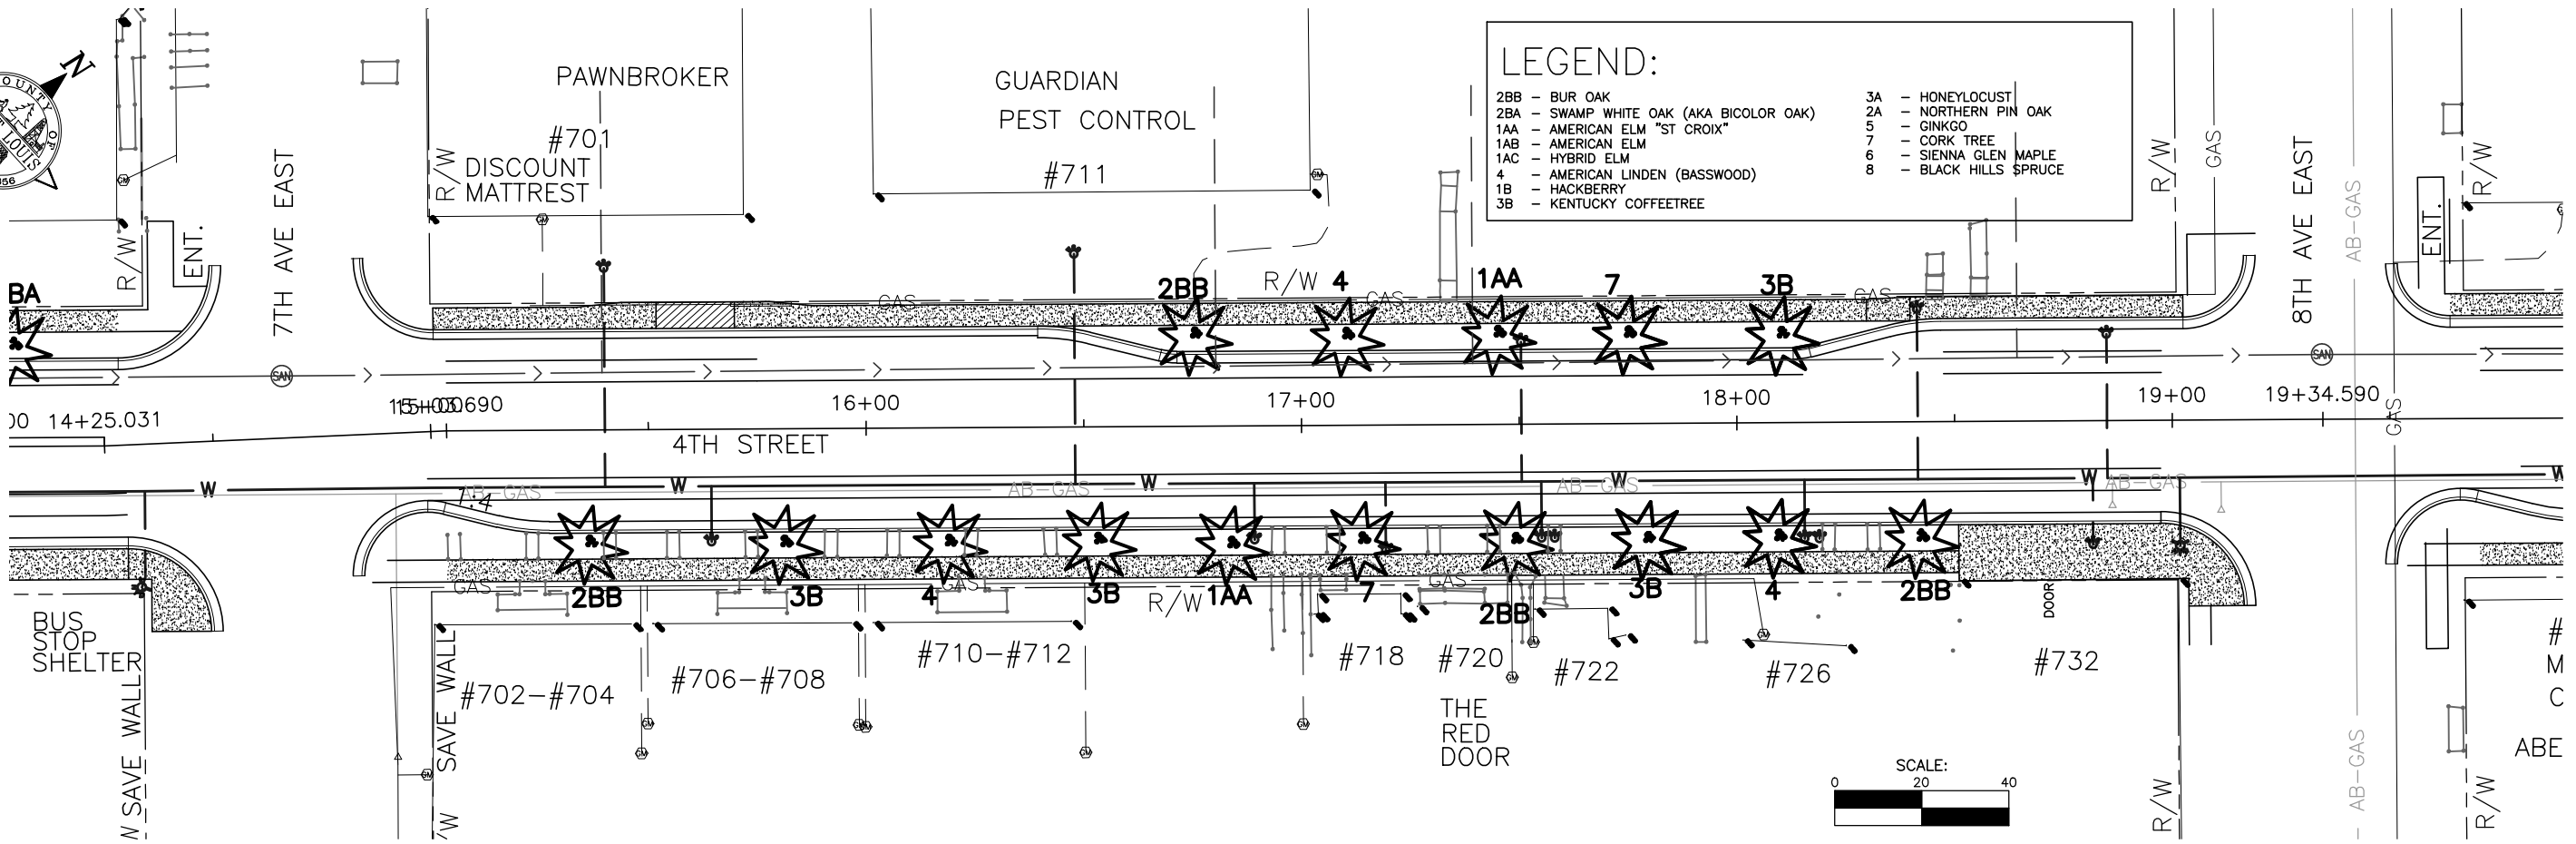
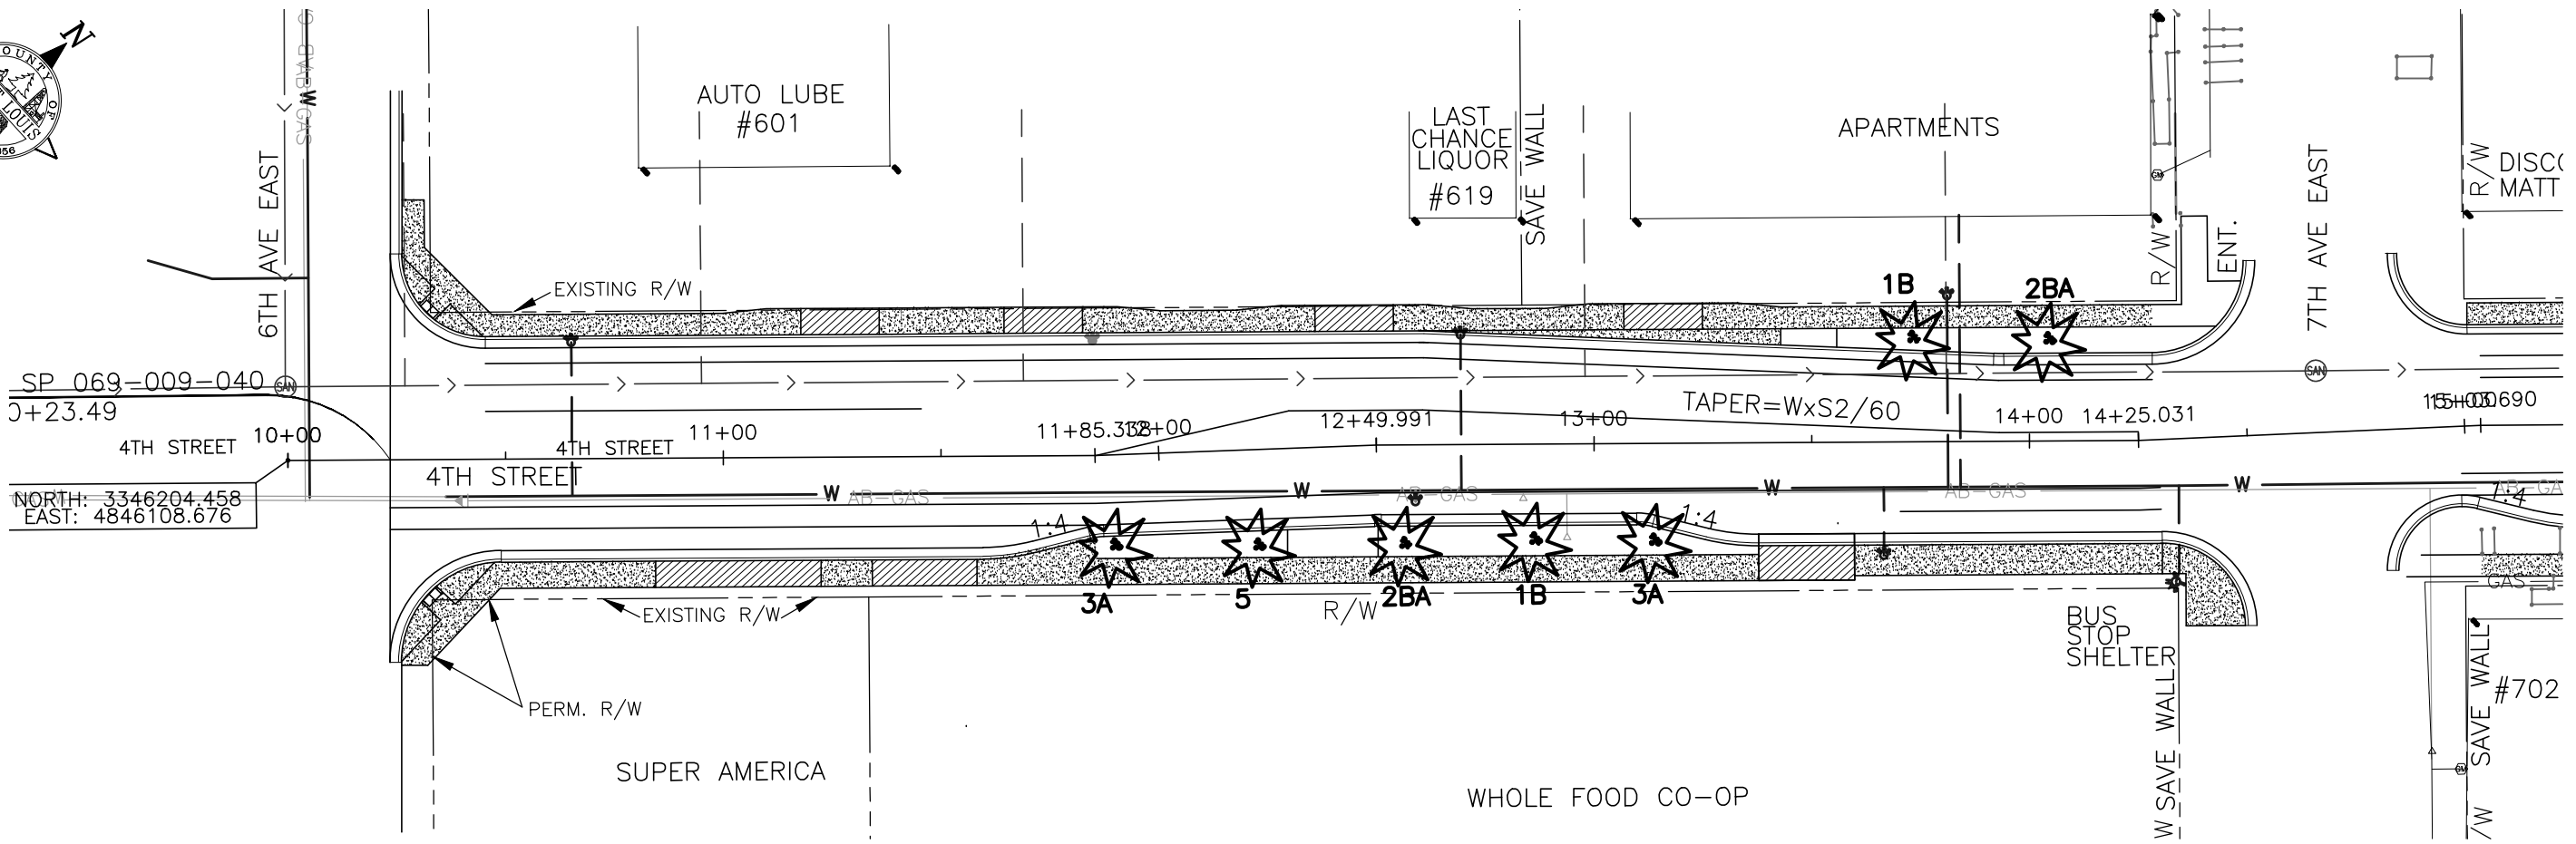
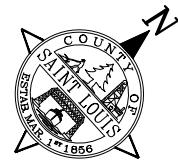


**LEGEND:**

2BB - BUR OAK	3A - HONEYLOCUST
2BA - SWAMP WHITE OAK (AKA BICOLOR OAK)	2A - NORTHERN PIN OAK
1AA - AMERICAN ELM "ST CROIX"	5 - GINKGO
1AB - AMERICAN ELM	7 - CORK TREE
1AC - HYBRID ELM	6 - SIENNA GLEN MAPLE
4 - AMERICAN LINDEN (BASSWOOD)	8 - BLACK HILLS SPRUCE
1B - HACKBERRY	
3B - KENTUCKY COFFEETREE	

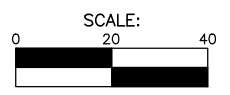



K:\Projects\2 - 40 CSAH\CSAH 9\SAP 069-609-040\400 Design\410 Drawings\510 Baseline trees.dwg, 6/25/2015 1:46:38 PM

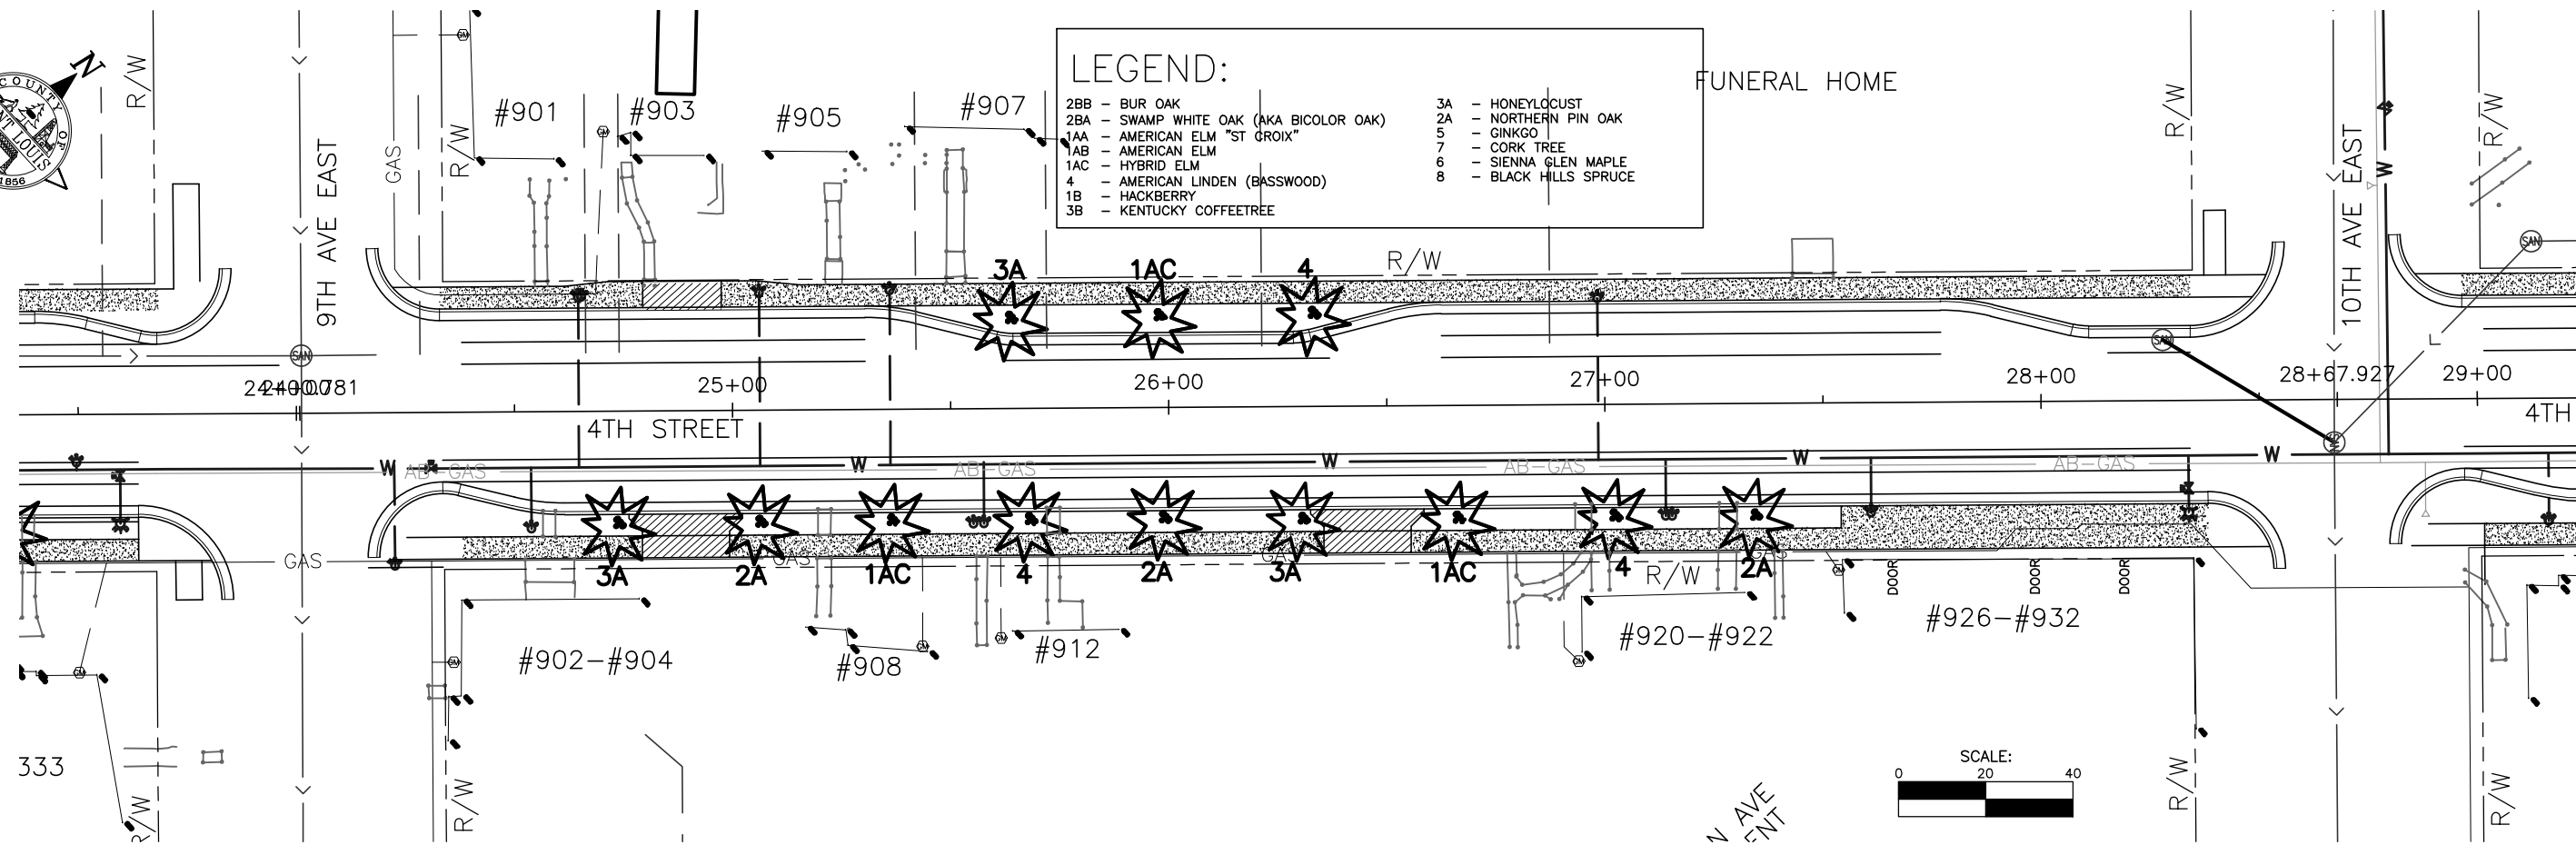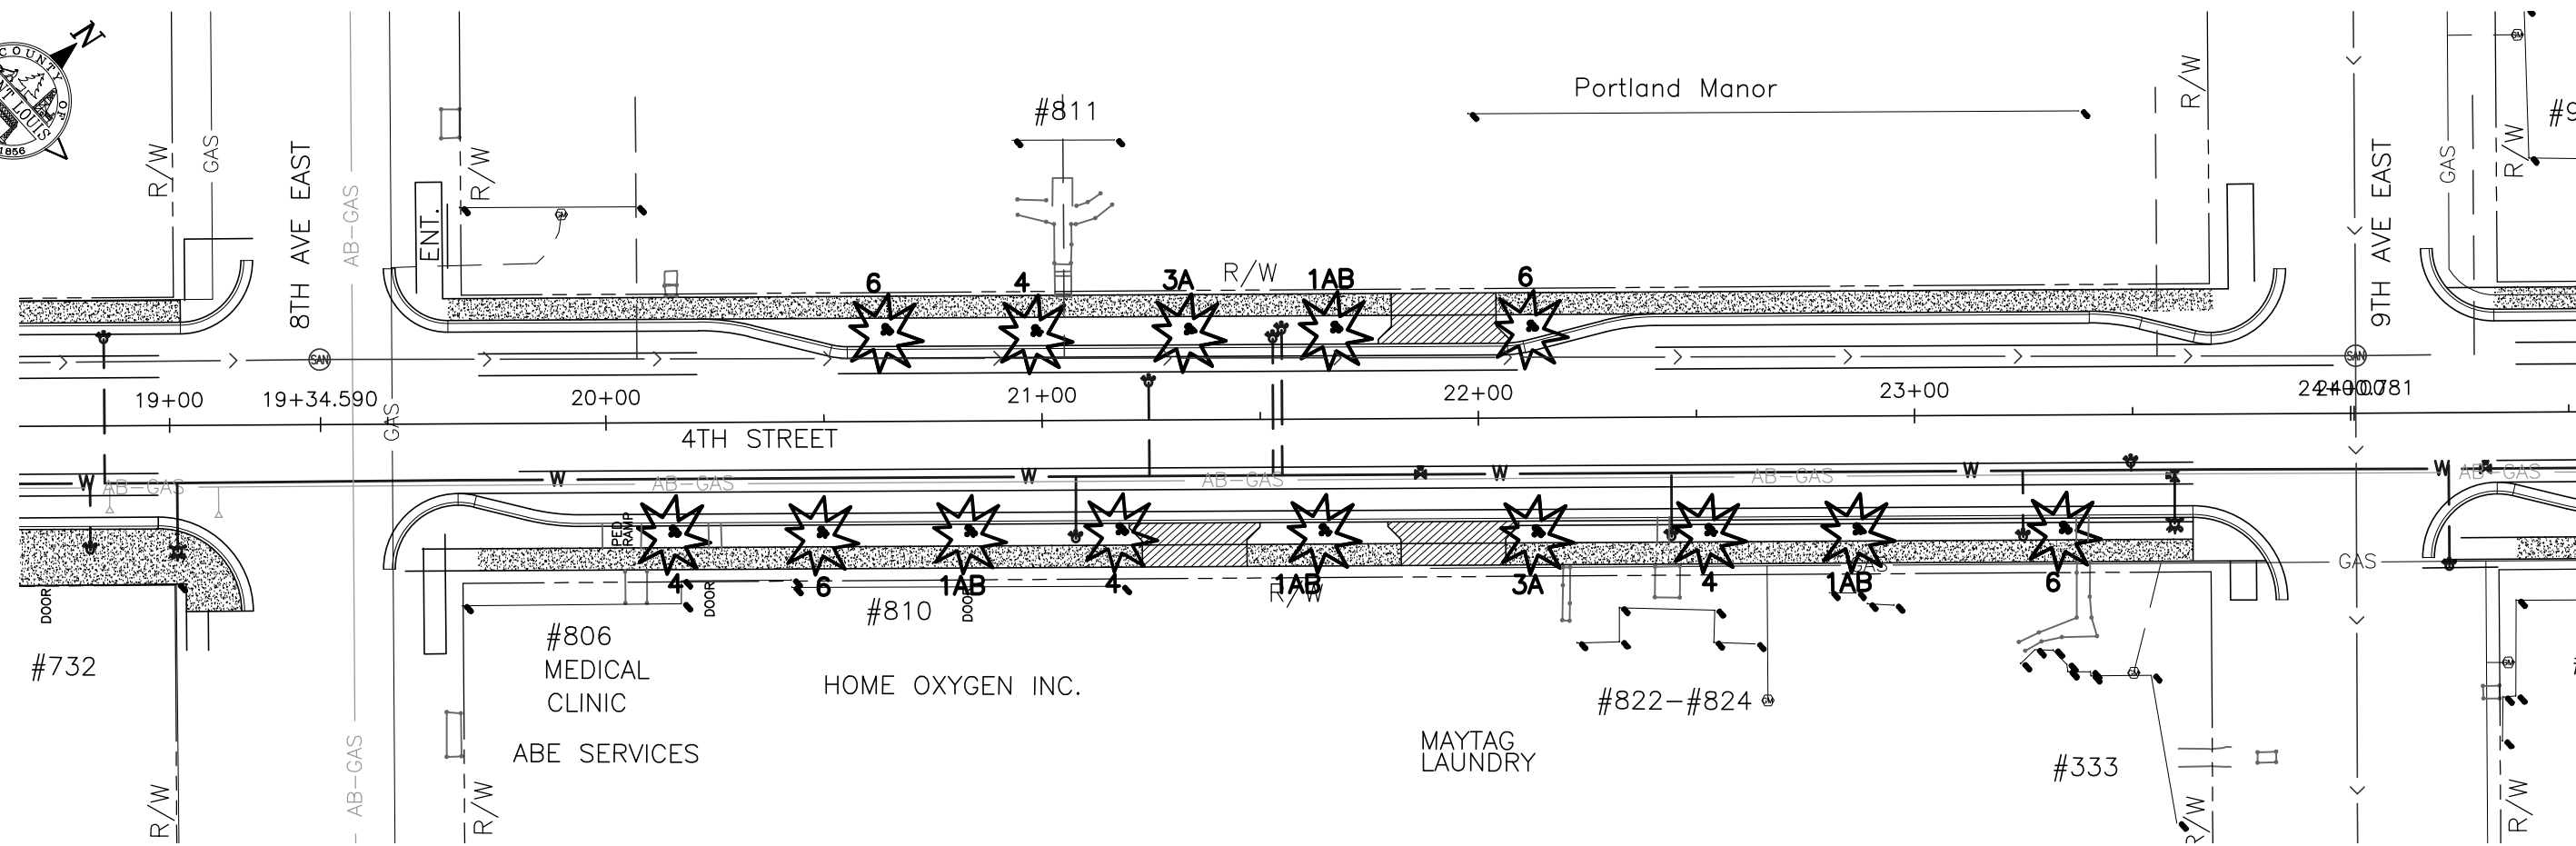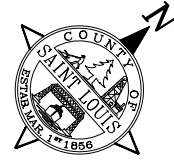

4TH STREET TREE PLANTING PLAN


K:\Projects\2 - 40 CSAH\CSAH 9\SAP 069-609-040\400 Design\410 Drawings\510 Baseline trees.dwg, 6/25/2015, 1:46:44 PM

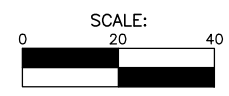

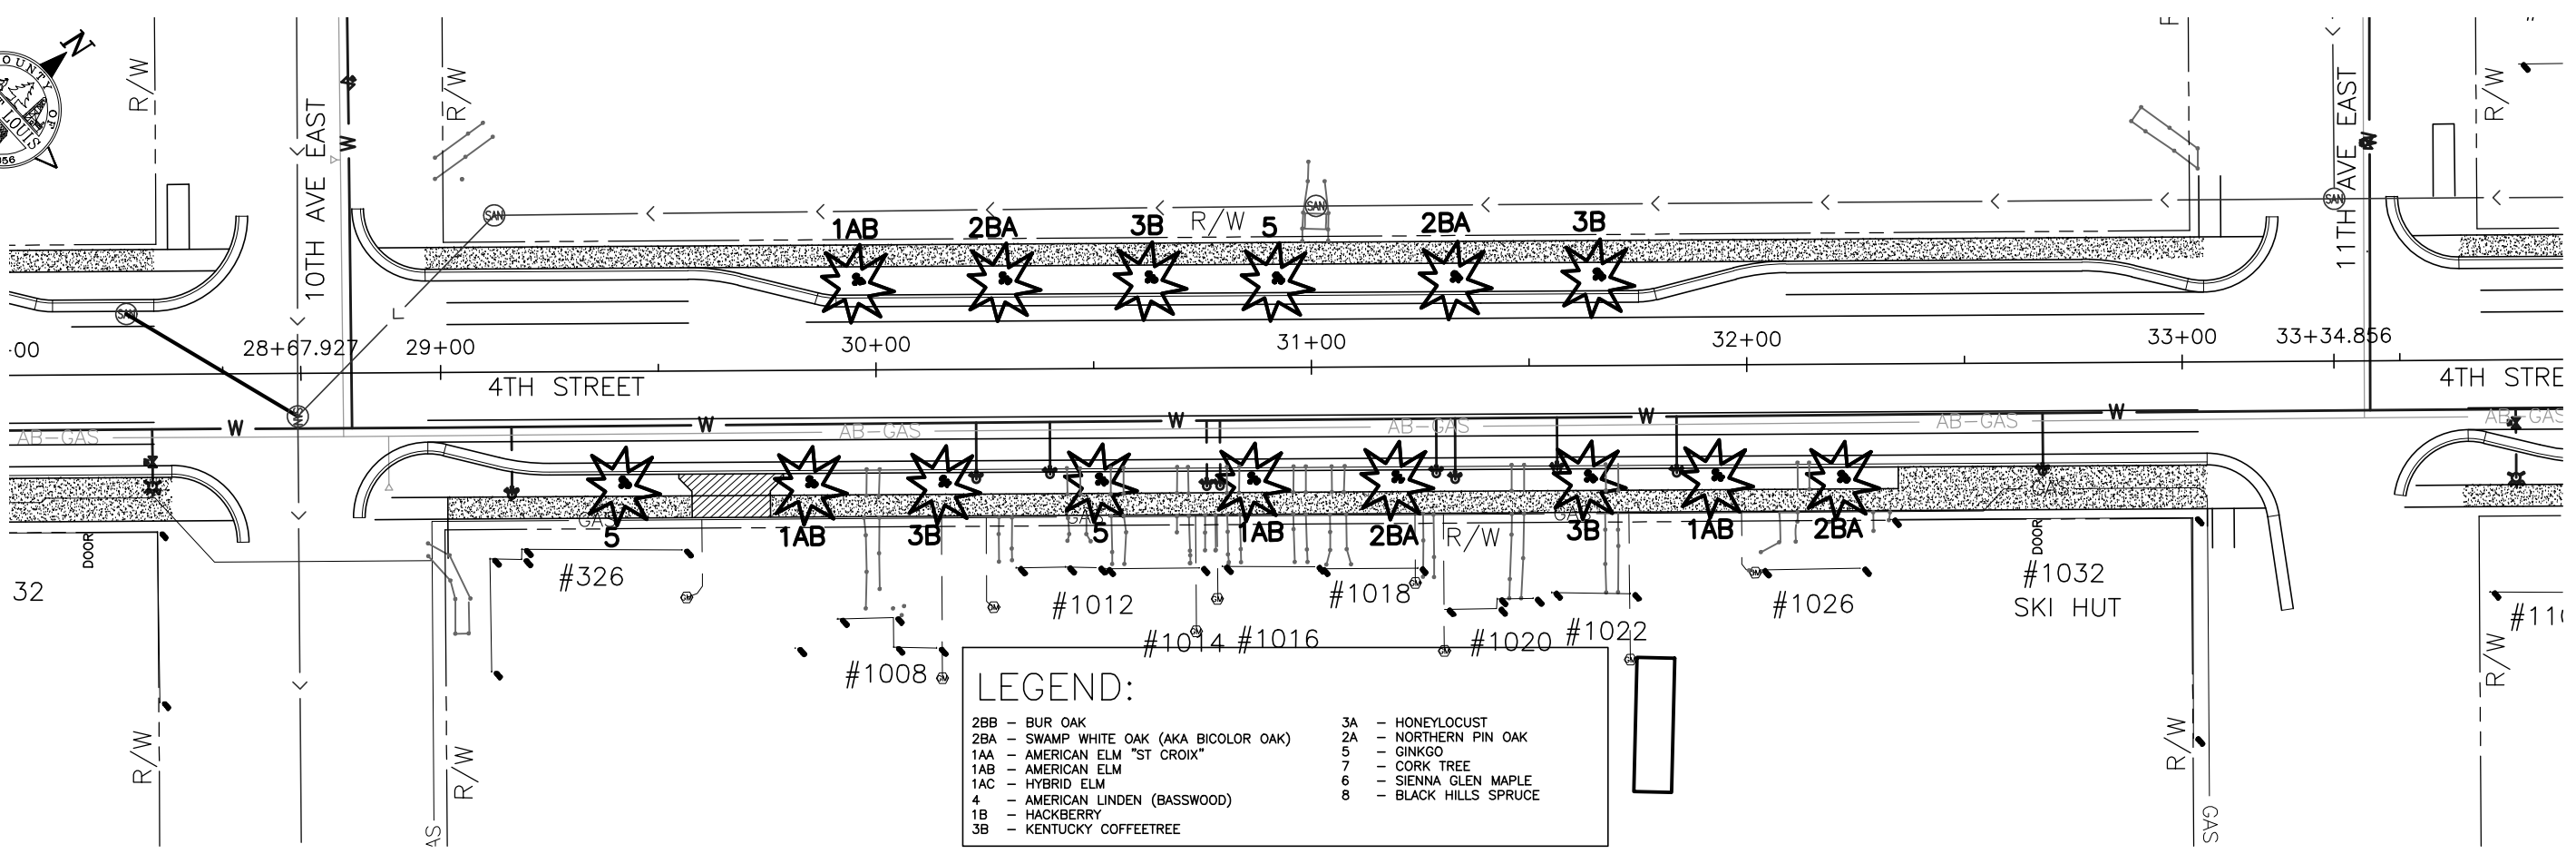

**LEGEND:**




2BB - BUR OAK	3A - HONEYLOCUST
2BA - SWAMP WHITE OAK (AKA BICOLOR OAK)	2A - NORTHERN PIN OAK
1AA - AMERICAN ELM "ST CROIX"	5 - GINKGO
1AB - AMERICAN ELM	7 - CORK TREE
1AC - HYBRID ELM	6 - SIENNA GLEN MAPLE
4 - AMERICAN LINDEN (BASSWOOD)	8 - BLACK HILLS SPRUCE
1B - HACKBERRY	
3B - KENTUCKY COFFEETREE	

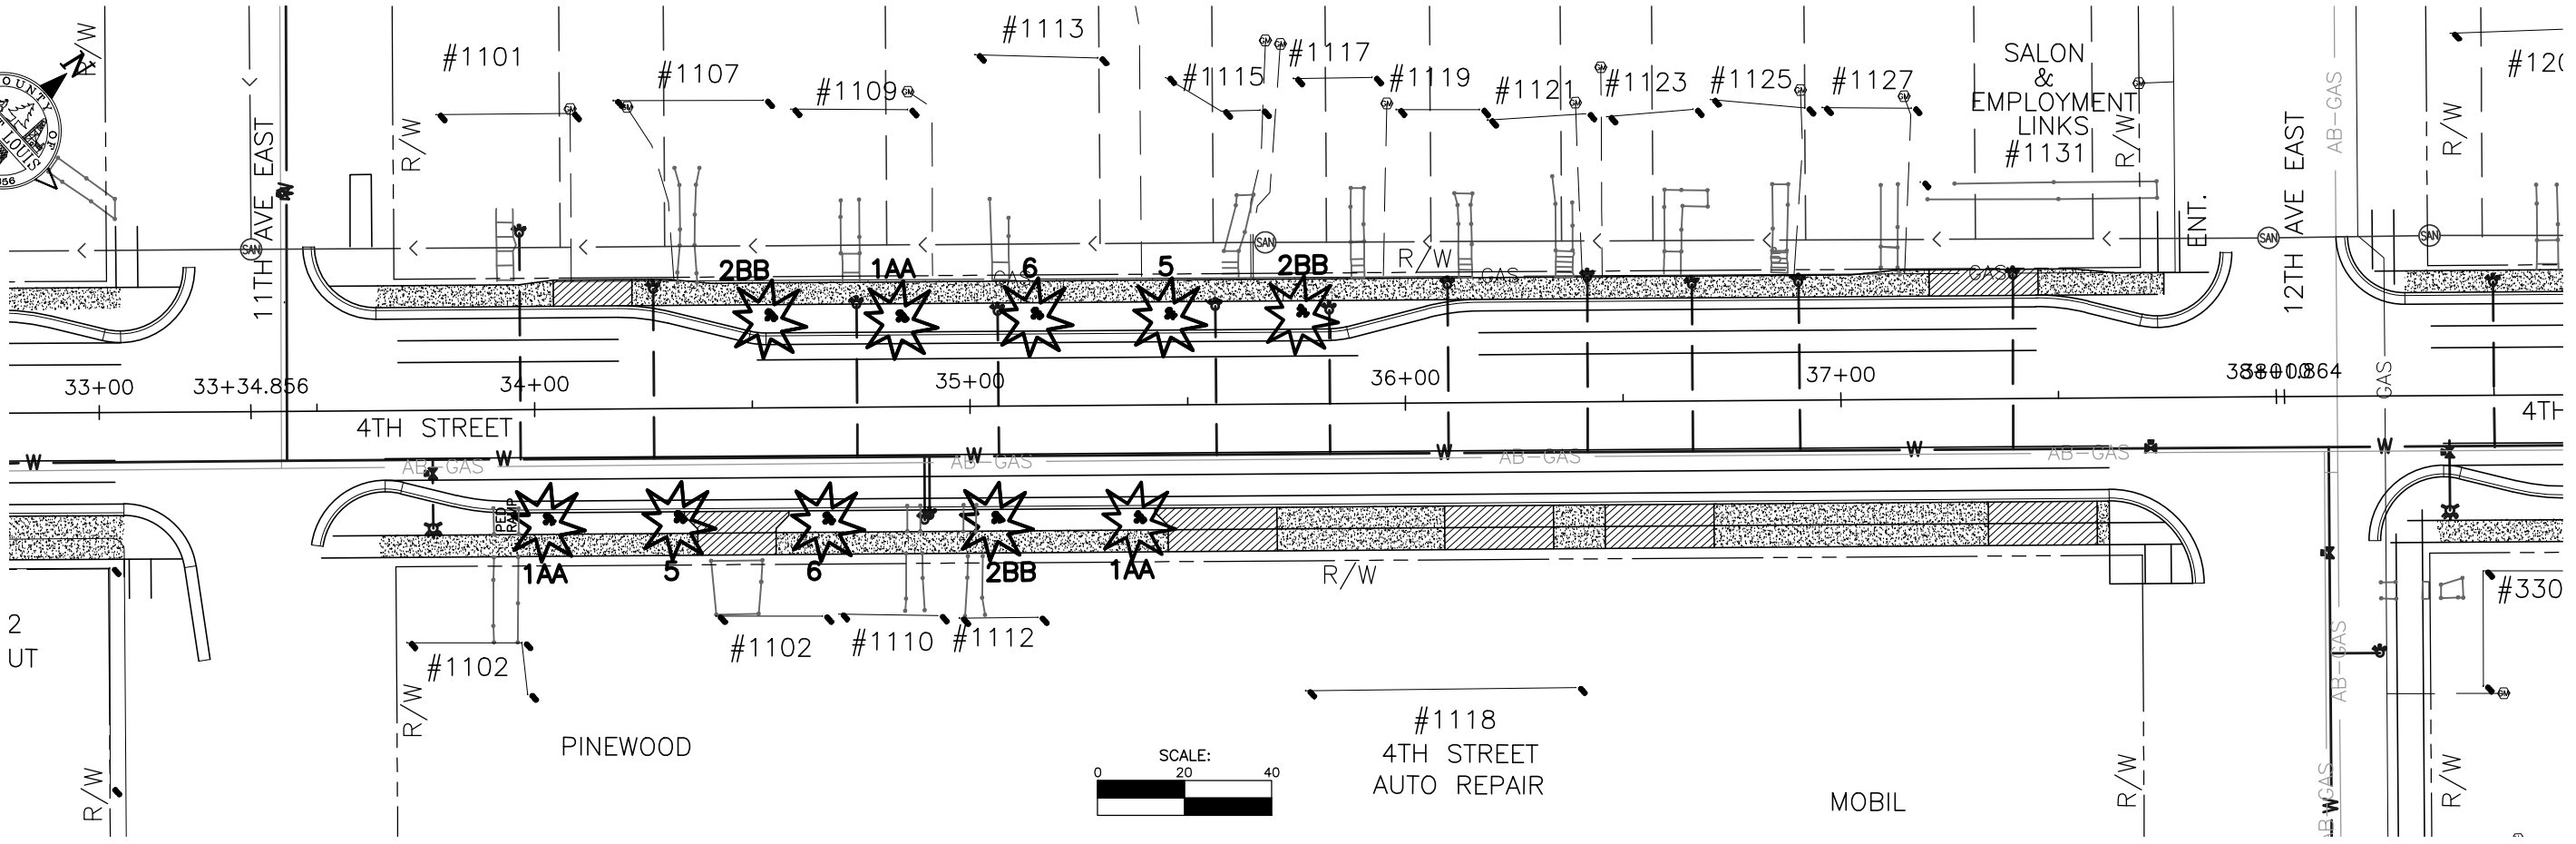

K:\Projects\2 - 40 CSA\HCSAH 9\SAP 069-609-040\400 Design\410 Drawings\510 Baseline trees.dwg, 6/25/2015, 1:46:48 PM




SEAL OF THE CITY OF PORTLAND, OREGON  
1858

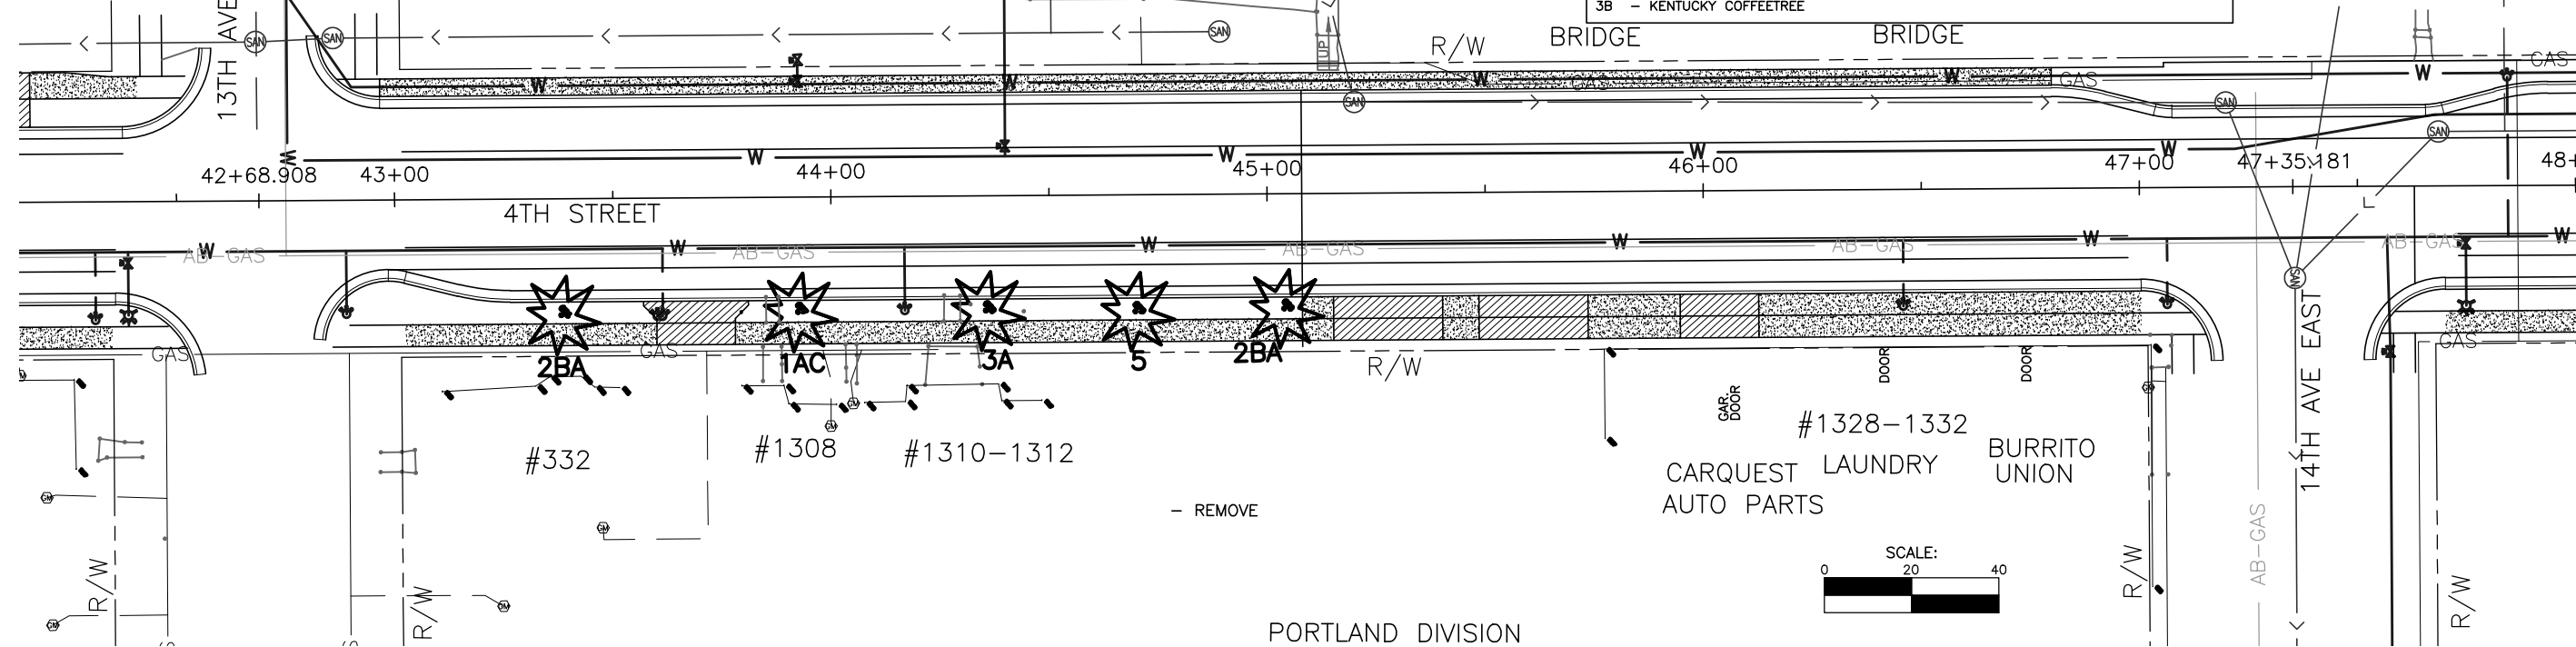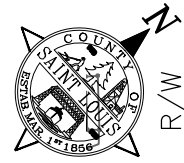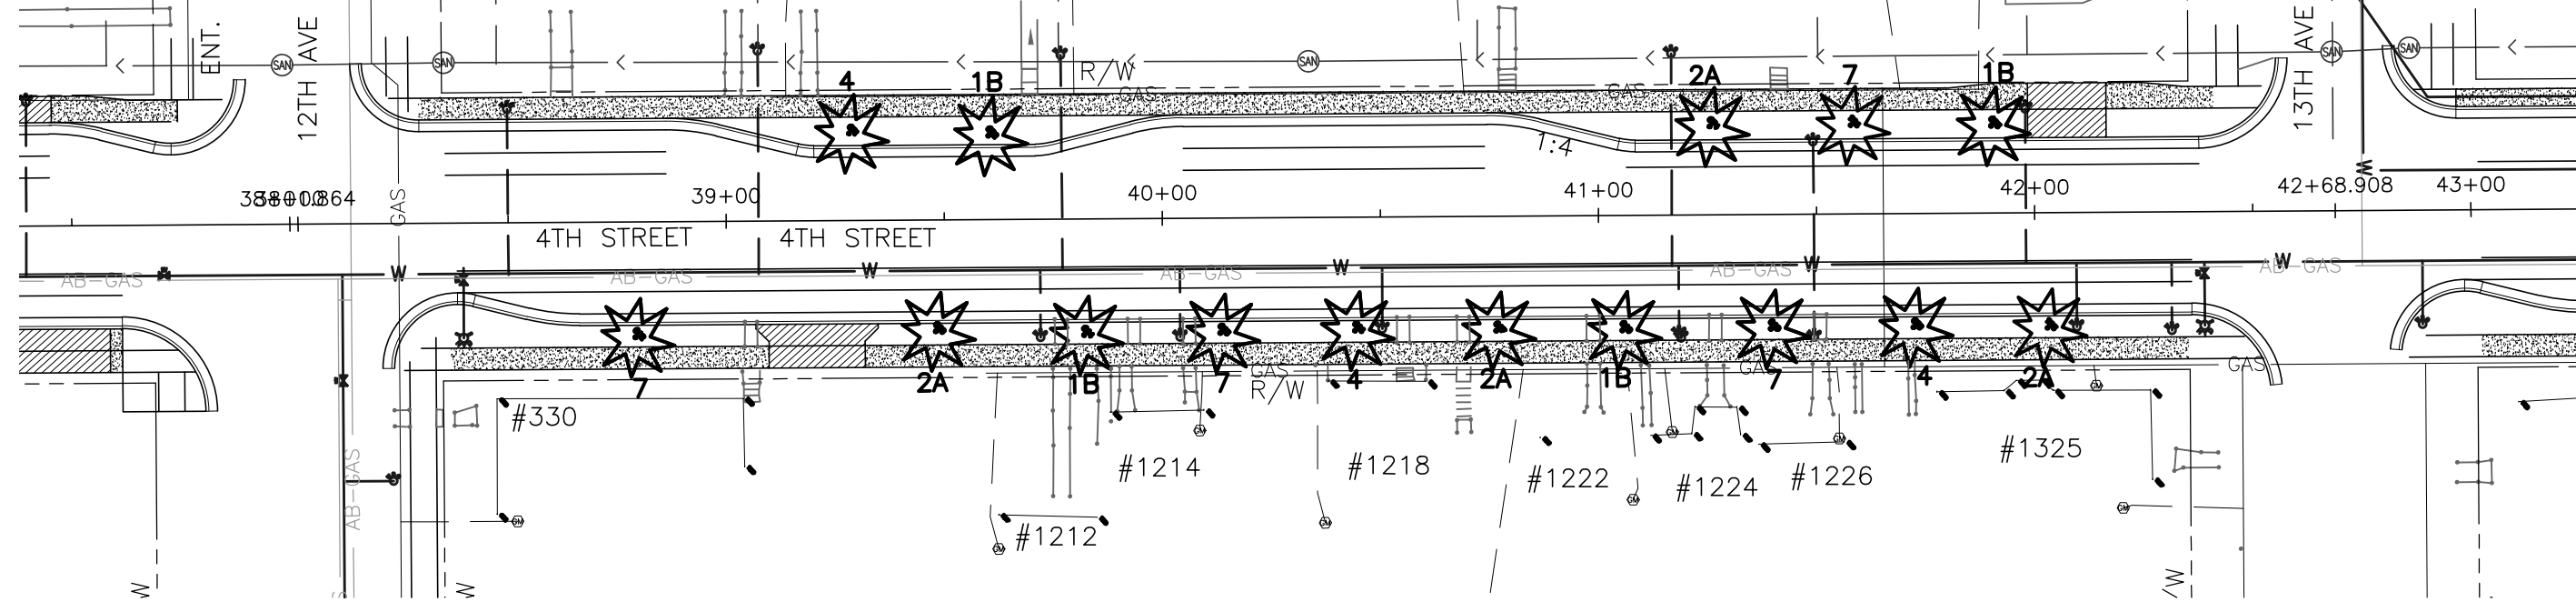

**LEGEND:**

2BB - BUR OAK	3A - HONEYLOCUST
2BA - SWAMP WHITE OAK (AKA BICOLOR OAK)	2A - NORTHERN PIN OAK
1AA - AMERICAN ELM "ST CROIX"	5 - GINKGO
1AB - AMERICAN ELM	7 - CORK TREE
1AC - HYBRID ELM	6 - SIENNA GLEN MAPLE
4 - AMERICAN LINDEN (BASSWOOD)	8 - BLACK HILLS SPRUCE
1B - HACKBERRY	
3B - KENTUCKY COFFEETREE	

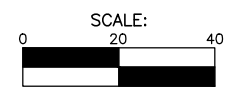



K:\Projects\2 - 40 CSAH\CSAH 9\SAP 069-609-040\400 Design\410 Drawings\510 Baseline trees.dwg, 6/25/2015, 1:46:53 PM



**LEGEND:**

2BB - BUR OAK	3A - HONEYLOCUST
2BA - SWAMP WHITE OAK (AKA BICOLOR OAK)	2A - NORTHERN PIN OAK
1AA - AMERICAN ELM "ST CROIX"	5 - GINKGO
1AB - AMERICAN ELM	7 - CORK TREE
1AC - HYBRID ELM	8 - SIENNA GLEN MAPLE
4 - AMERICAN LINDEN (BASSWOOD)	6 - BLACK HILLS SPRUCE
1B - HACKBERRY	
3B - KENTUCKY COFFEETREE	


NO TREES FOR LEFT SIDE, 14TH TO 15TH AVENUES, DUE TO 12" & 24" WATER IN BLVD.

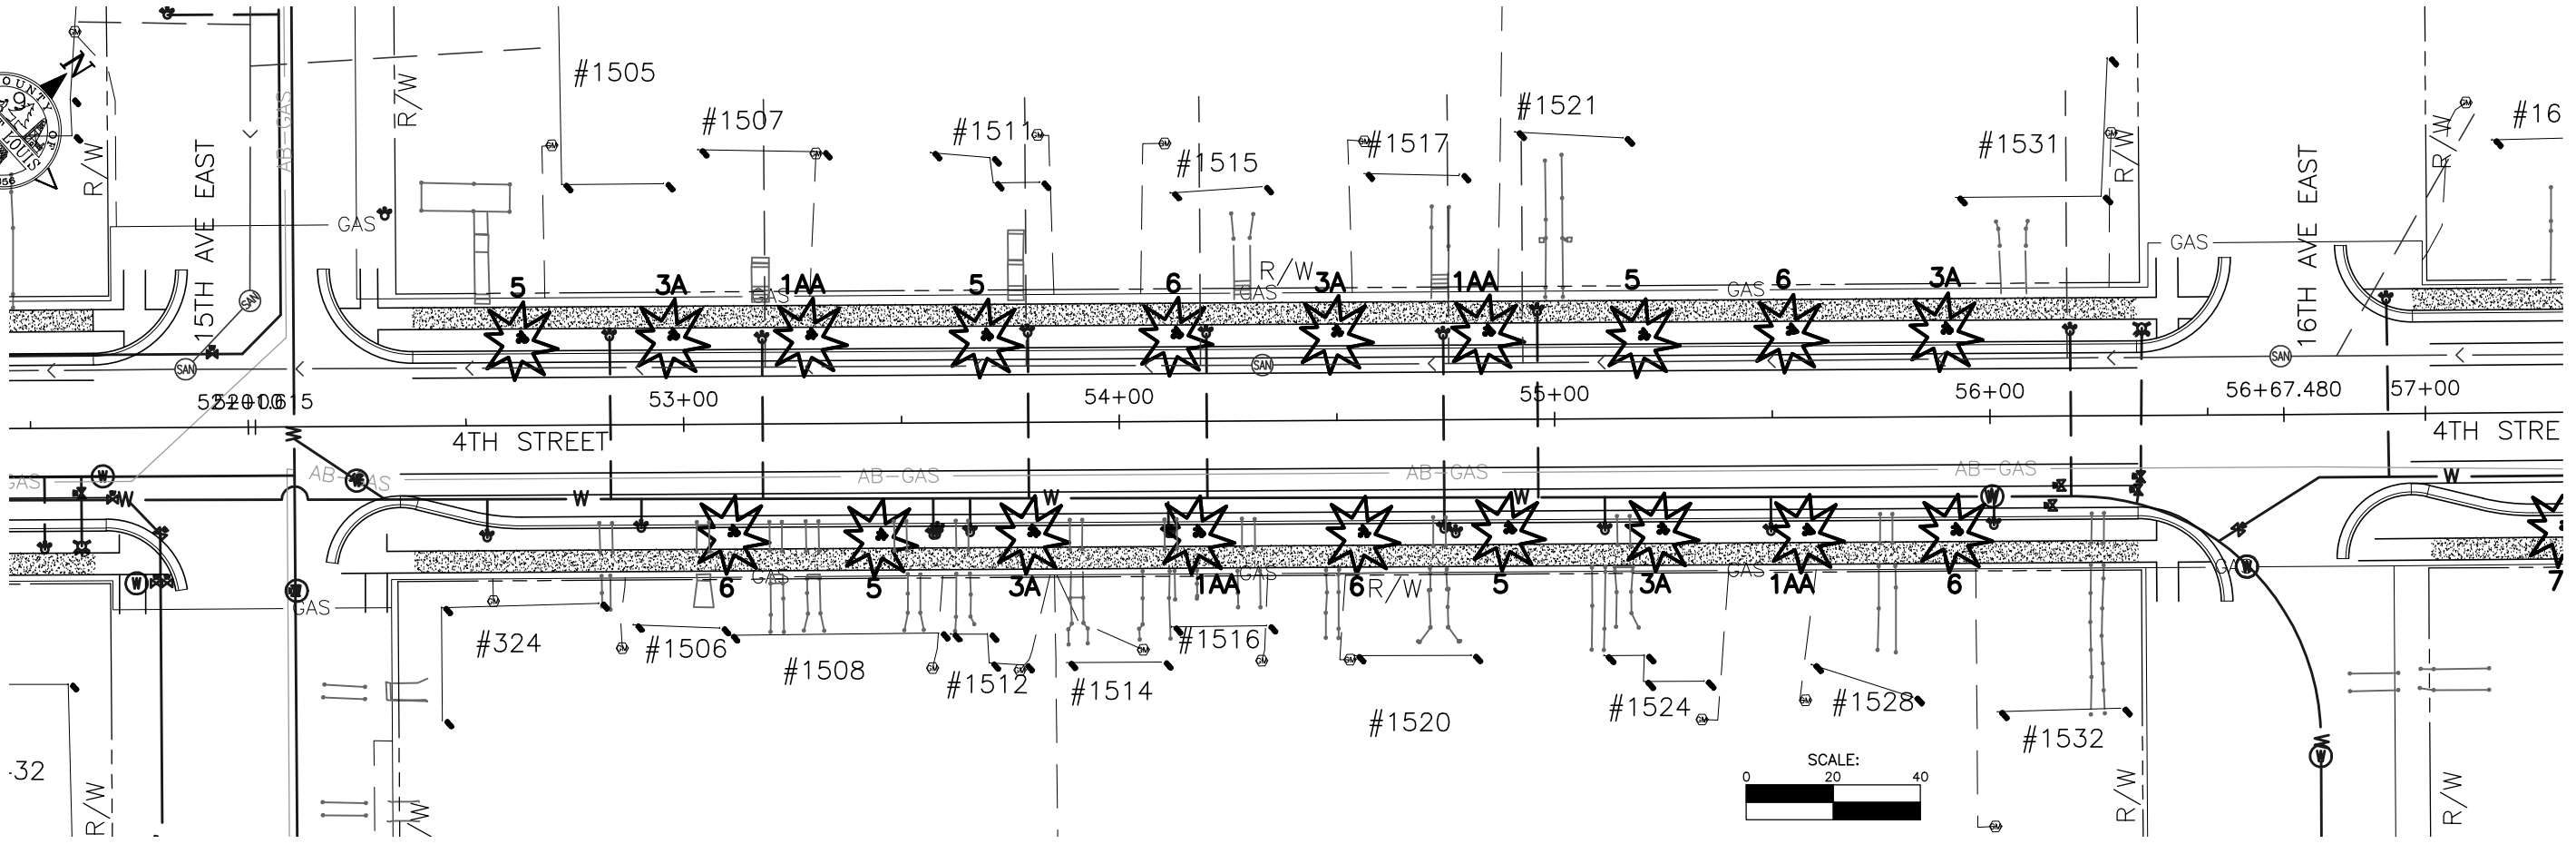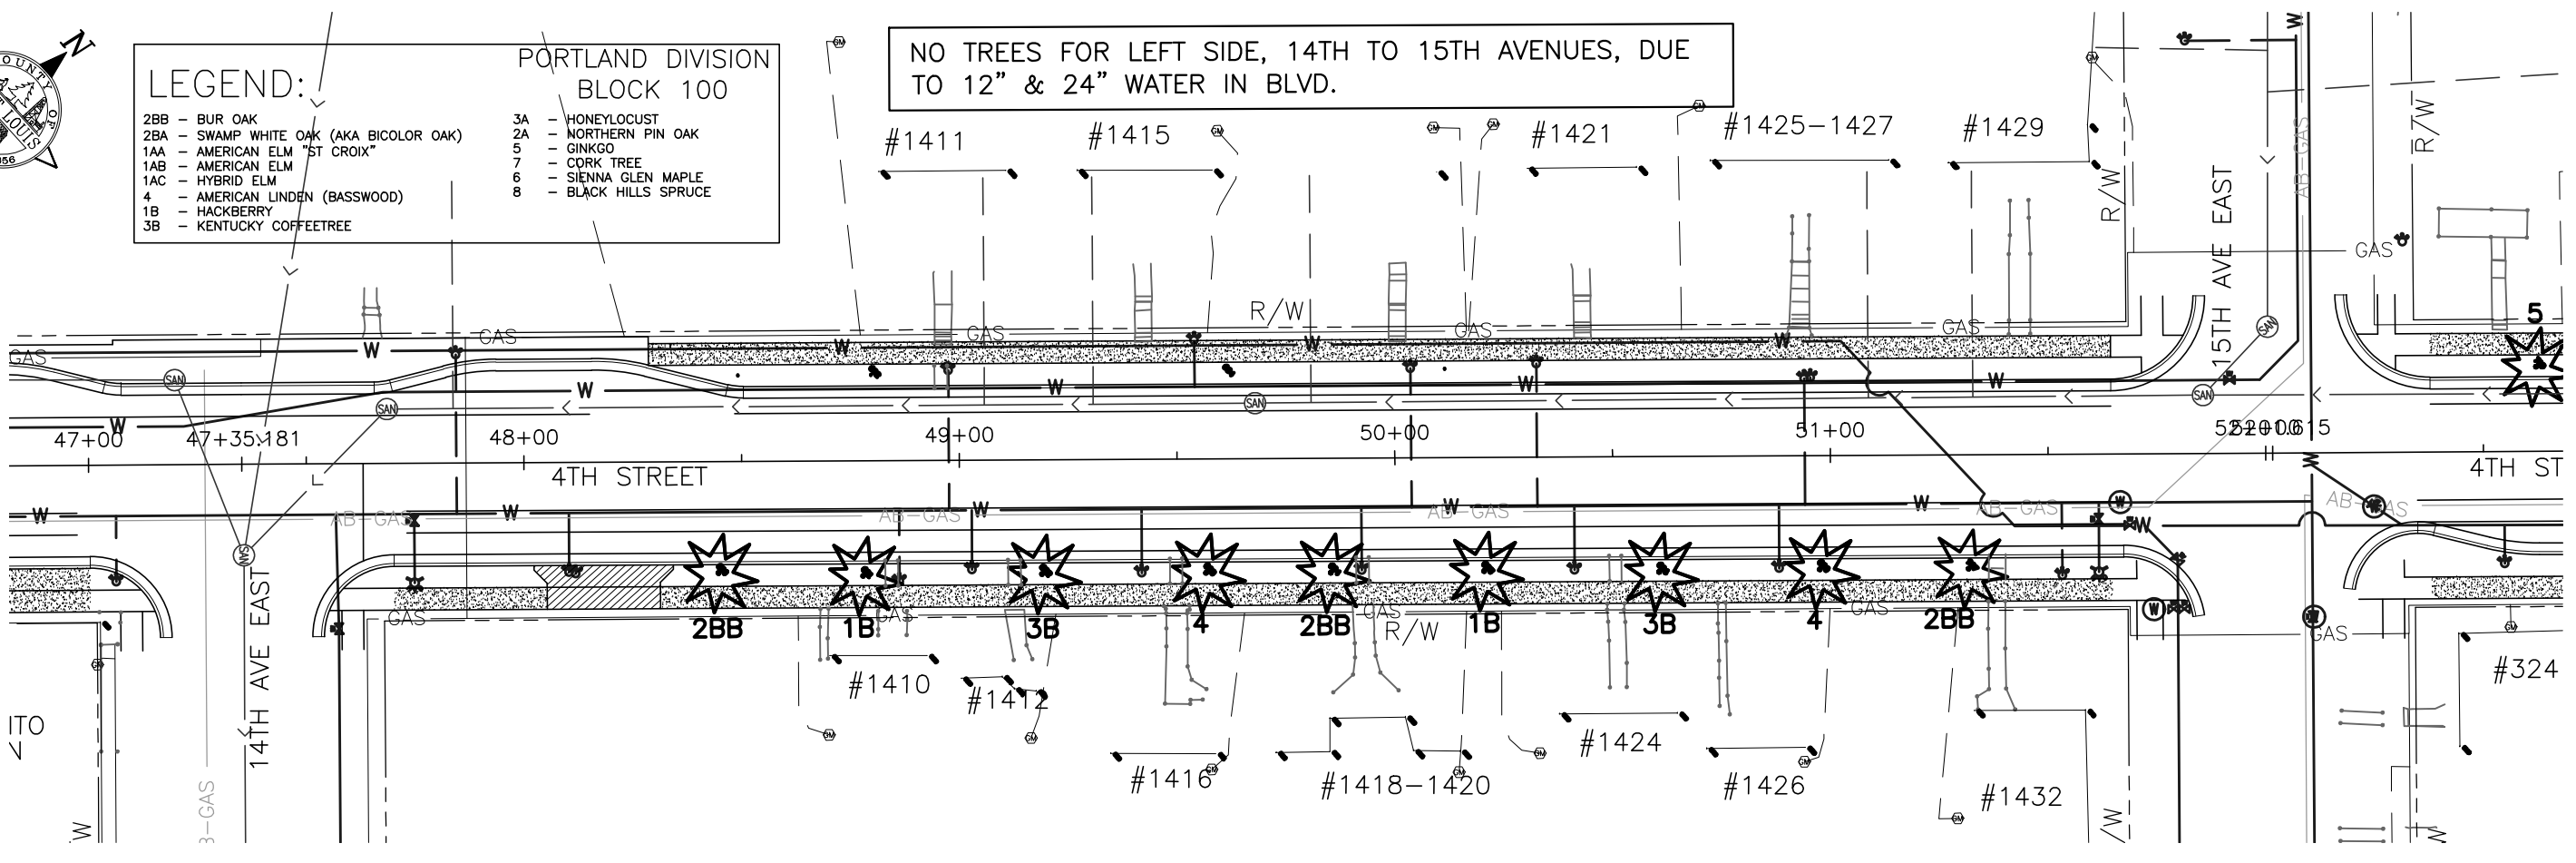


K:\Projects\2 - 40 CSAH\CSAH 9\SAP 069-609-040\400 Design\410 Drawings\510 Baseline trees.dwg, 6/25/2015, 1:46:59 PM



BLOCK 34

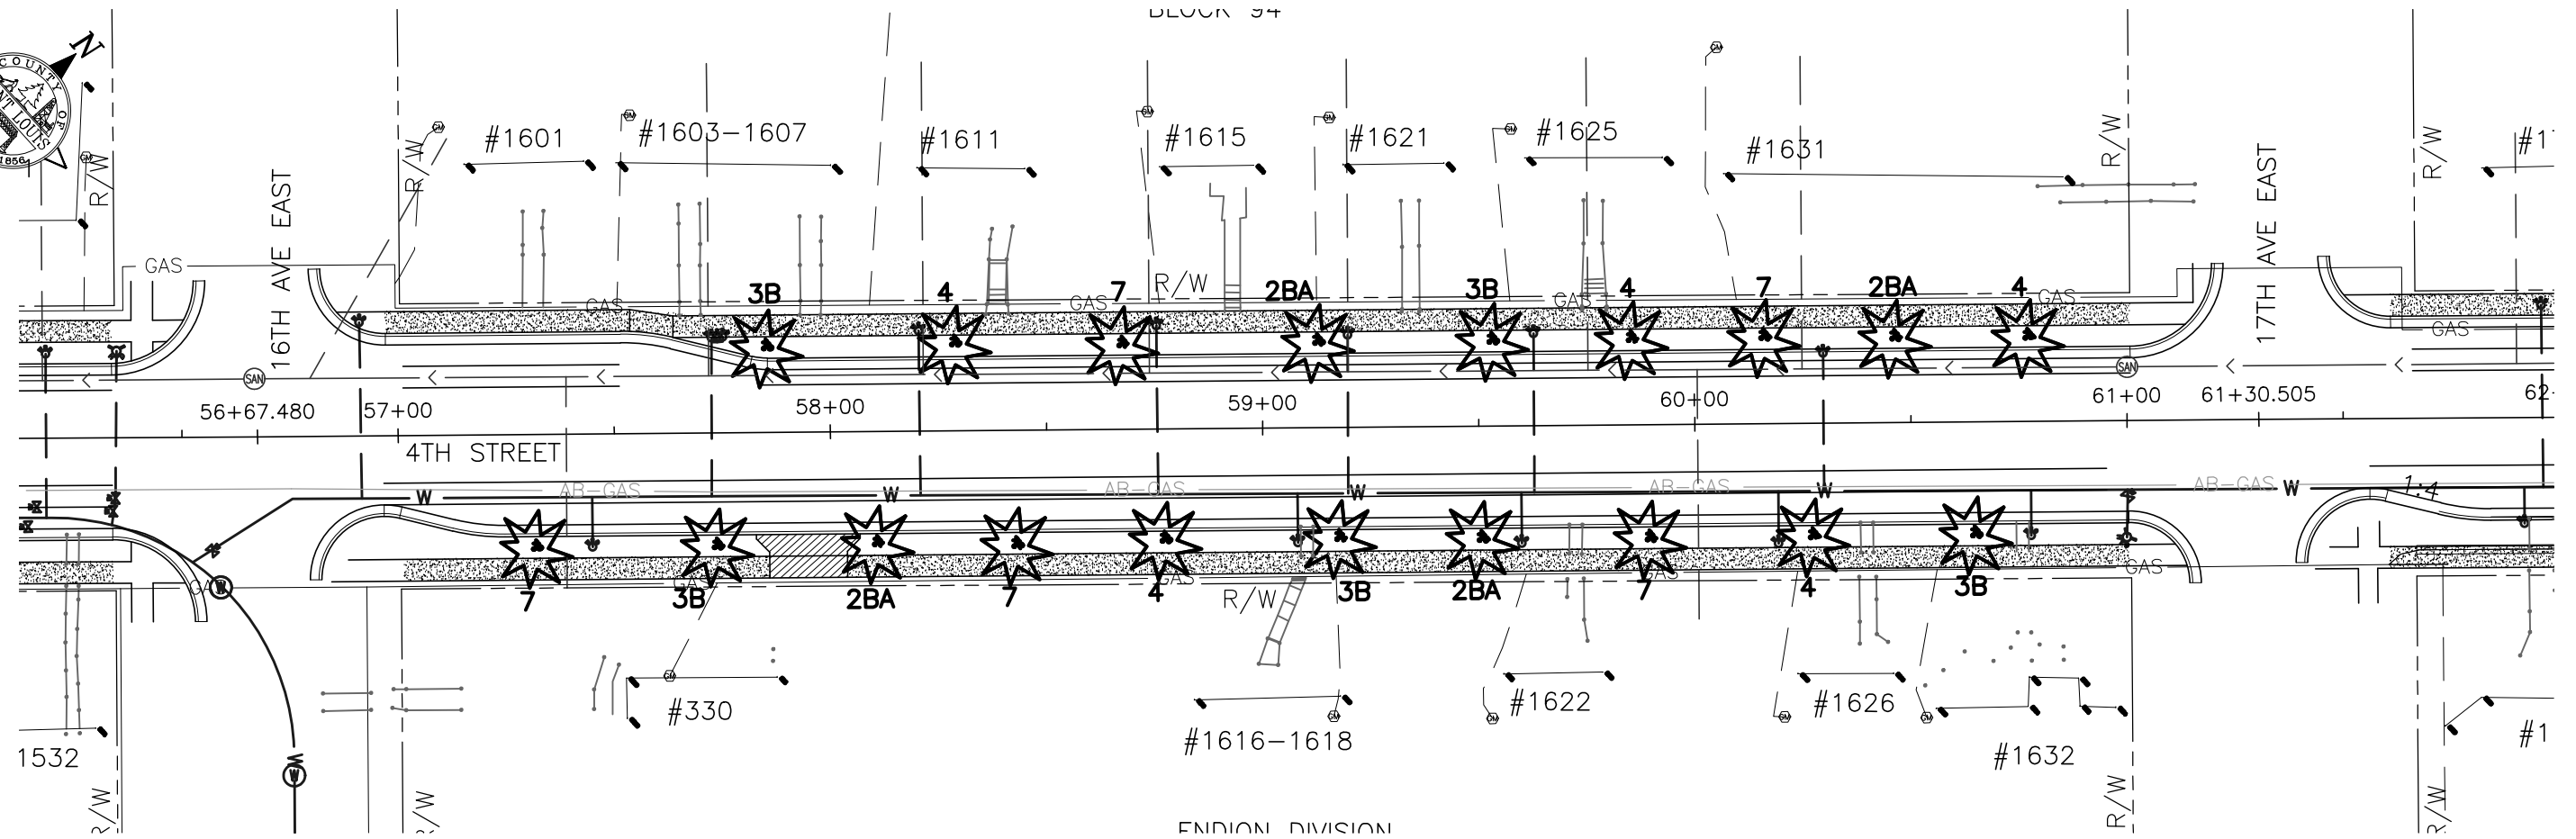

VERIFY LOCATION OF GAS MAIN PRIOR TO PLANTING TREES FROM STA 62+25 TO STA 65+50 ON LEFT

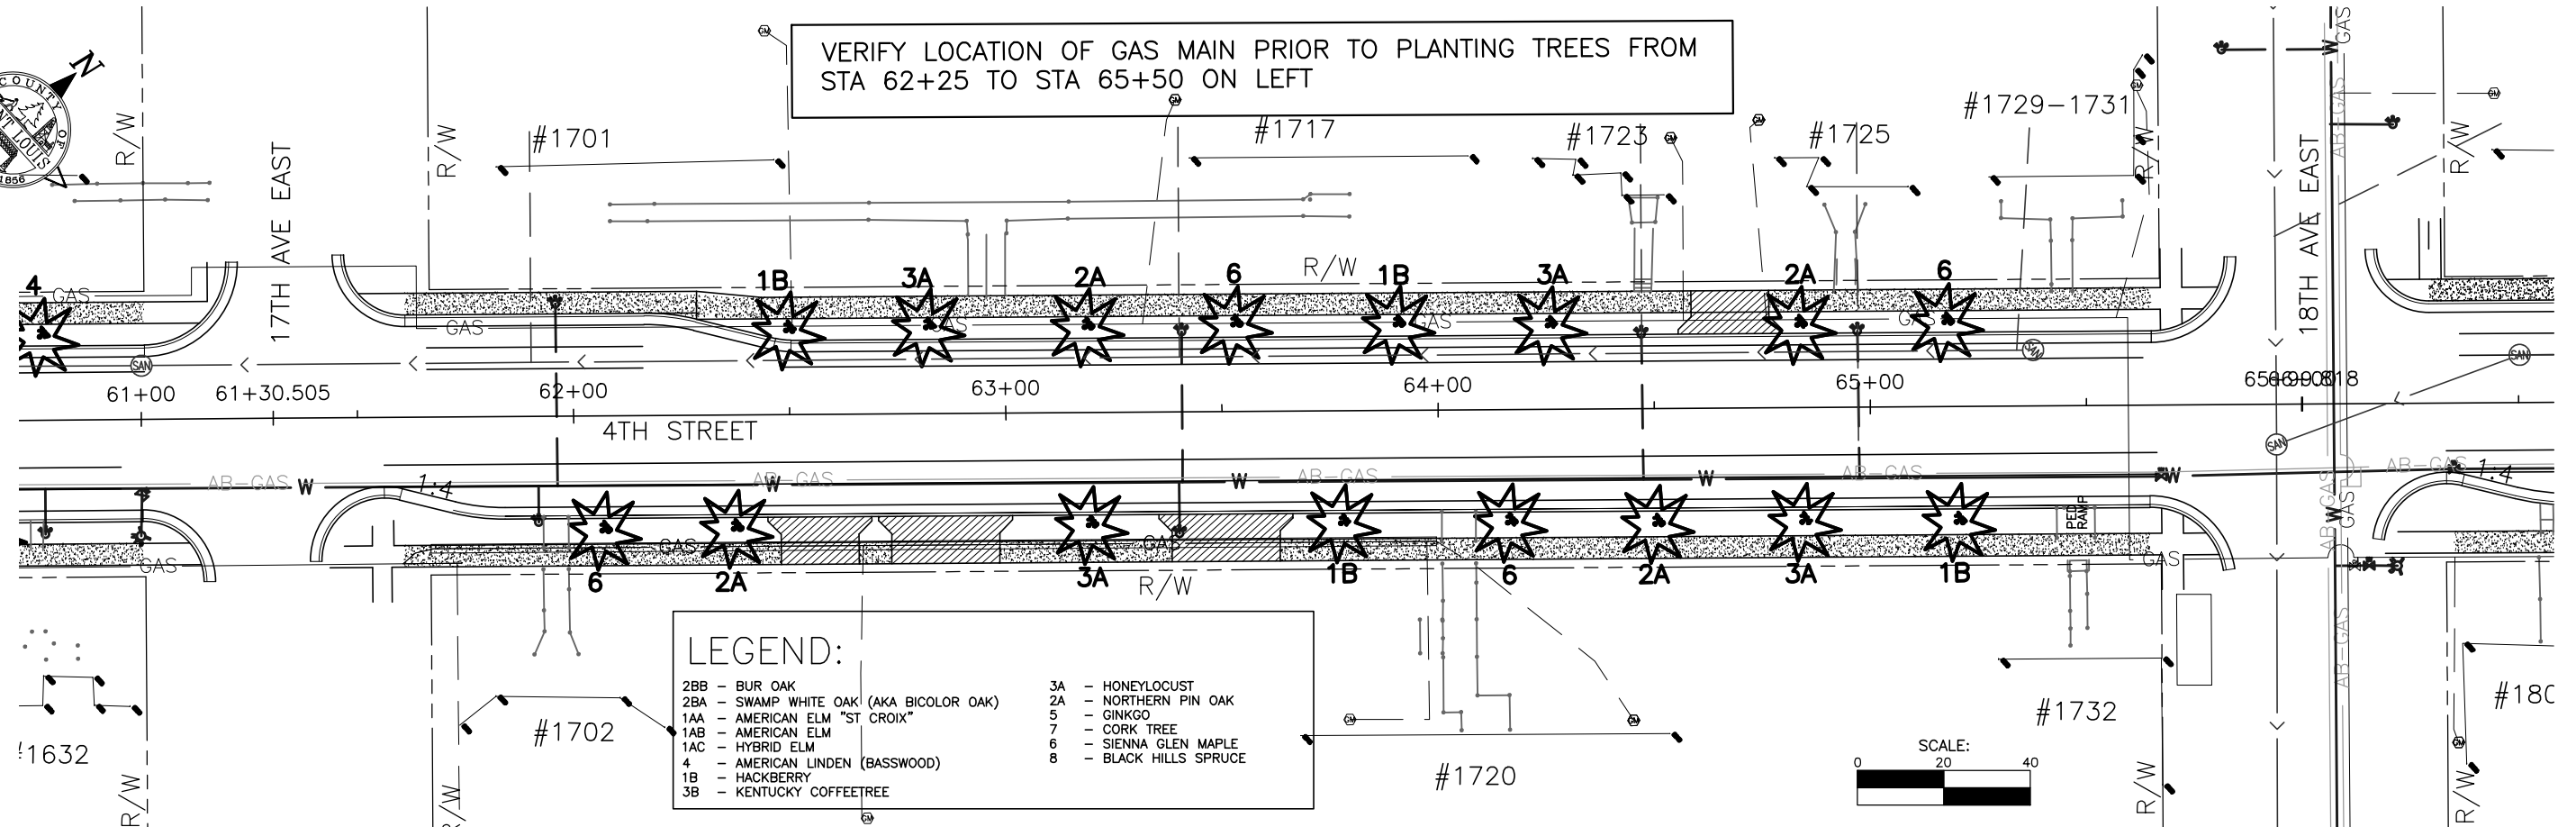


**LEGEND:**

2BB - BUR OAK	3A - HONEYLOCUST
2BA - SWAMP WHITE OAK (AKA BICOLOR OAK)	2A - NORTHERN PIN OAK
1AA - AMERICAN ELM "ST CROIX"	5 - GINKGO
1AB - AMERICAN ELM	7 - CORK TREE
1AC - HYBRID ELM	6 - SIENNA GLEN MAPLE
4 - AMERICAN LINDEN (BASSWOOD)	8 - BLACK HILLS SPRUCE
1B - HACKBERRY	
3B - KENTUCKY COFFEETREE	




K:\Projects\2 - 40 CSAH\CSAH 9\SAP 069-609-040\400 Design\410 Drawings\510 Baseline trees.dwg, 6/25/2015 1:47:03 PM

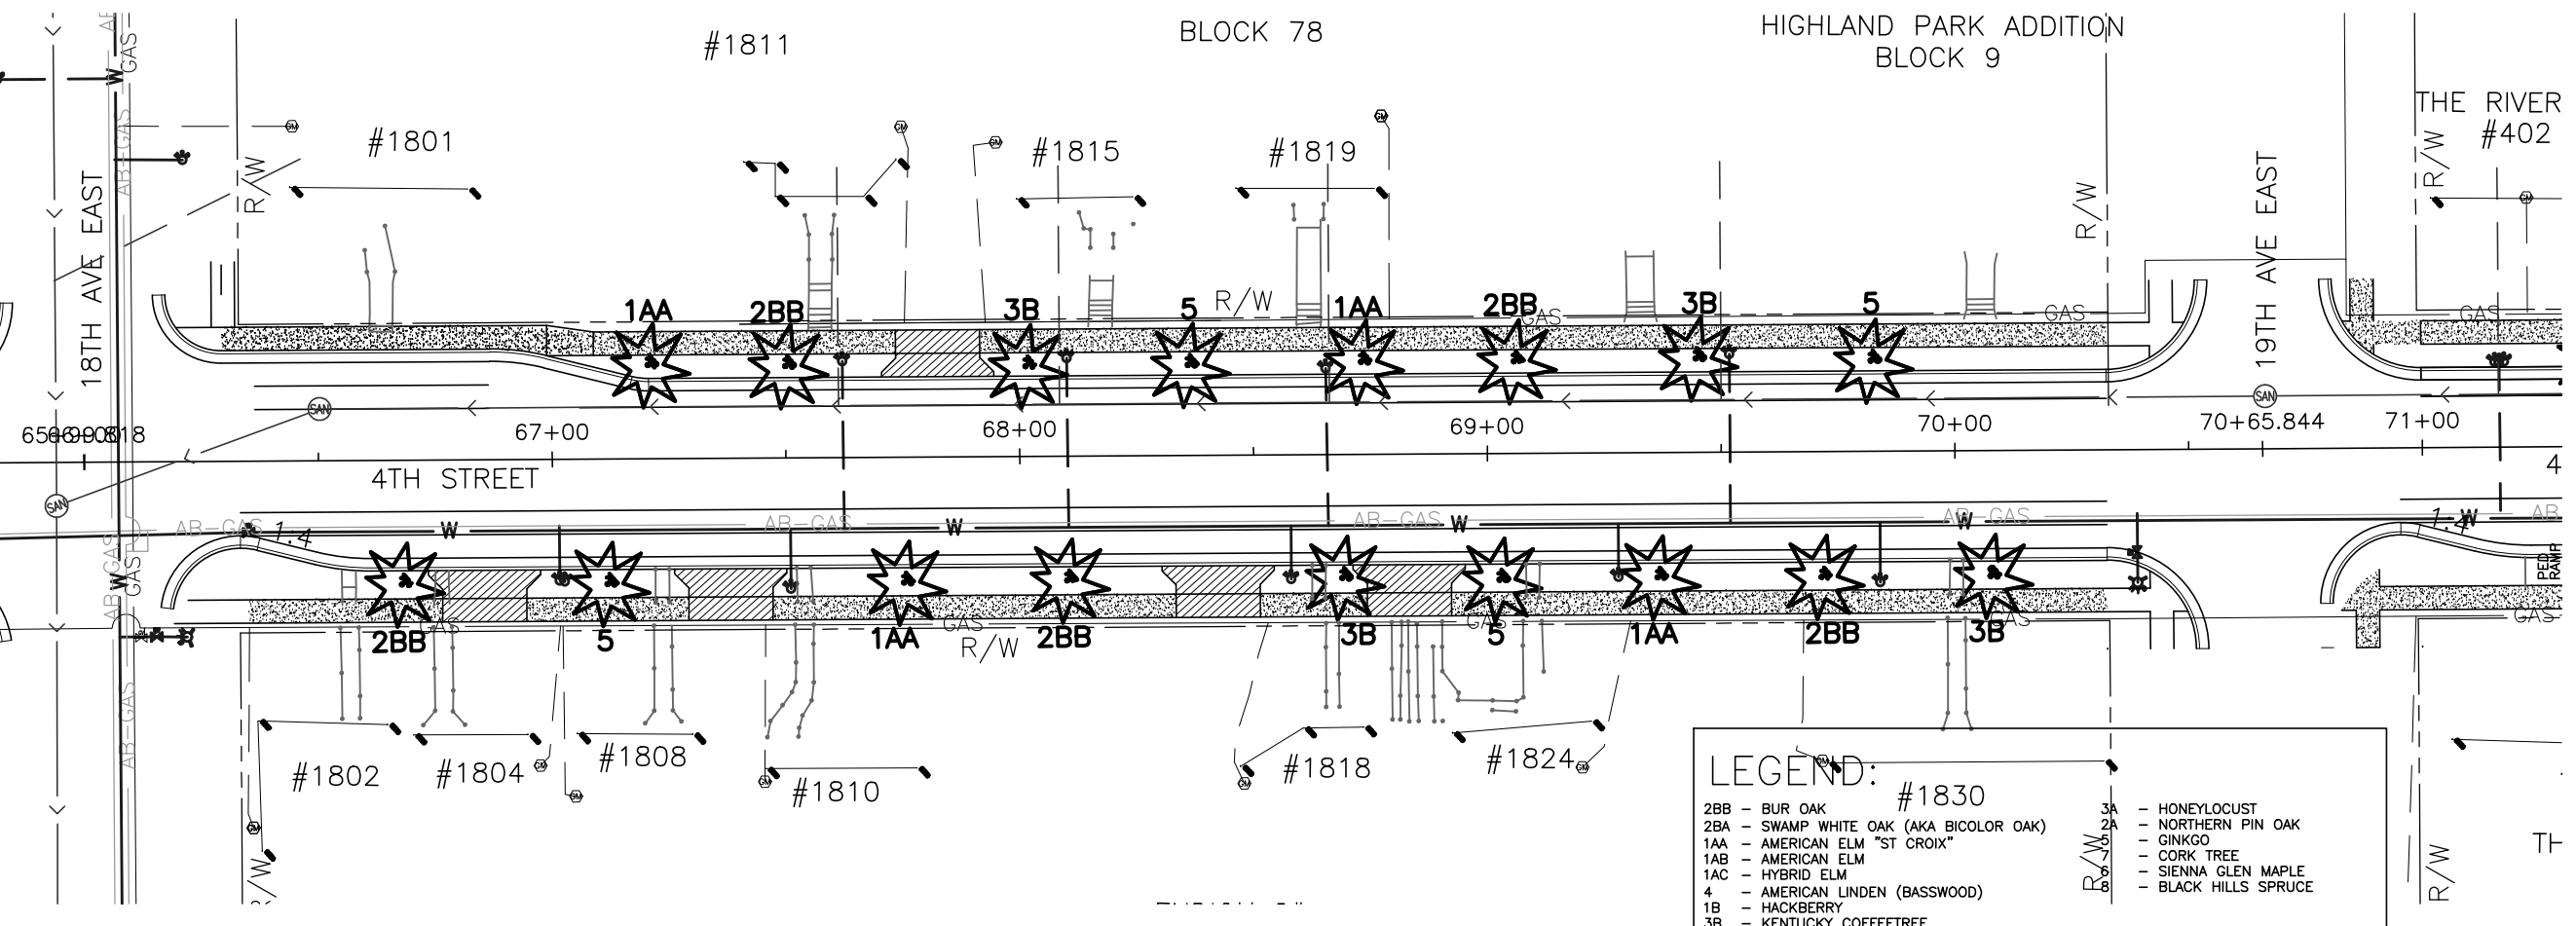


**LEGEND:**

2BB	- BUR OAK
2BA	- SWAMP WHITE OAK (AKA BICOLOR OAK)
1AA	- AMERICAN ELM "ST CROIX"
1AB	- AMERICAN ELM
1AC	- HYBRID ELM
4	- AMERICAN LINDEN (BASSWOOD)
1B	- HACKBERRY
3B	- KENTUCKY COFFEETREE
3A	- HONEYLOCUST
2A	- NORTHERN PIN OAK
2C	- GINKGO
3C	- CORK TREE
4	- SIENNA GLEN MAPLE
TH	- BLACK HILLS SPRUCE

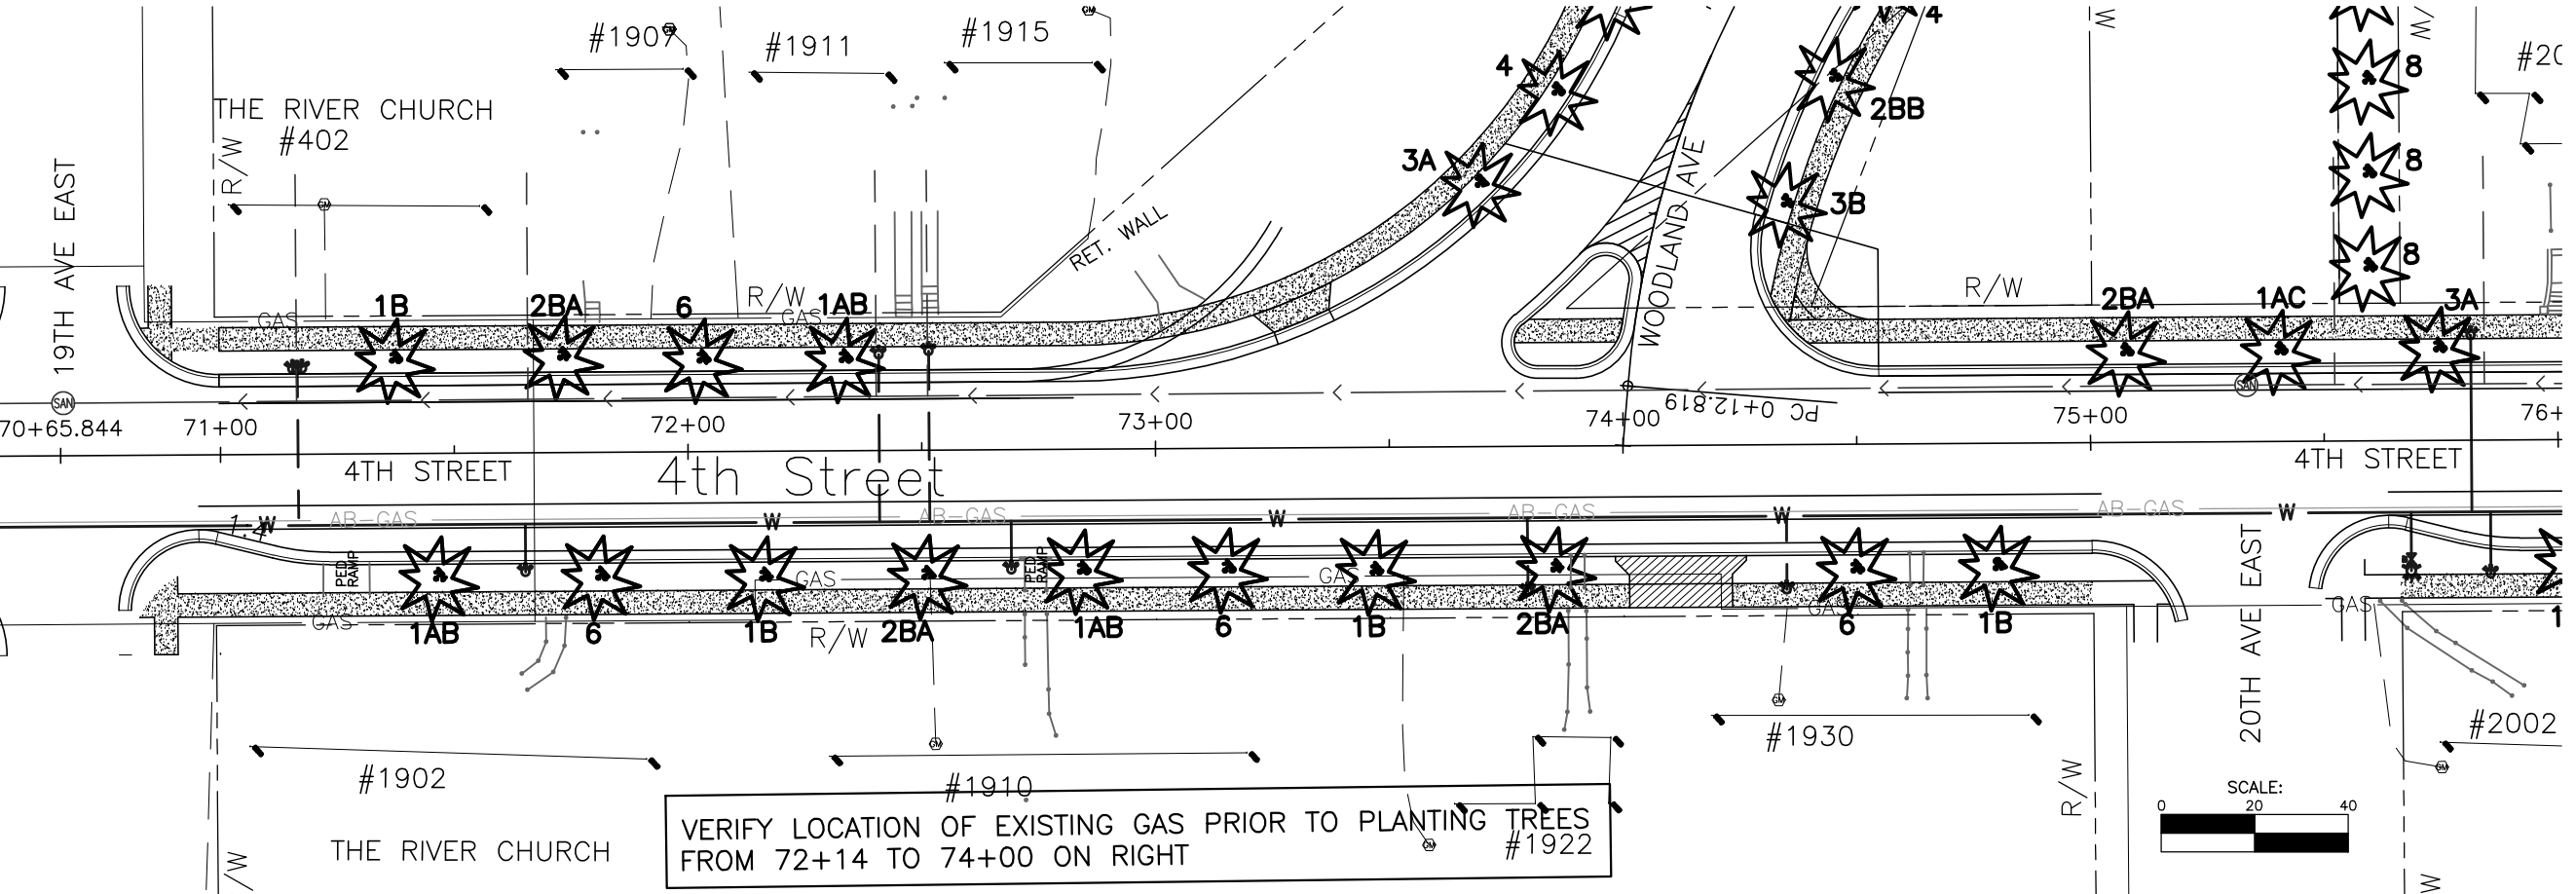


VERIFY LOCATION OF EXISTING GAS PRIOR TO PLANTING TREES FROM 72+14 TO 74+00 ON RIGHT

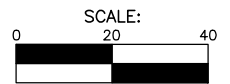


K:\Projects\2 - 40 CSAH\CSAH 9\SAP 069-609-040\400 Design\410 Drawings\510 Baseline trees.dwg, 6/25/2015 1:47:09 PM



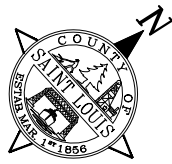


**LEGEND:**

- |   |                        |
|---|------------------------|
| 2BB - BUR OAK                           | 3A - HONEYLOCUST       |
| 2BA - SWAMP WHITE OAK (AKA BICOLOR OAK) | 2A - NORTHERN PIN OAK  |
| 1AA - AMERICAN ELM "ST CROIX"           | 5 - GINKGO             |
| 1AB - AMERICAN ELM                      | 7 - CORK TREE          |
| 1AC - HYBRID ELM                        | 6 - SIENNA GLEN MAPLE  |
| 4 - AMERICAN LINDEN (BASSWOOD)          | 8 - BLACK HILLS SPRUCE |
| 1B - HACKBERRY                          |                        |
| 3B - KENTUCKY COFFEETREE                |                        |

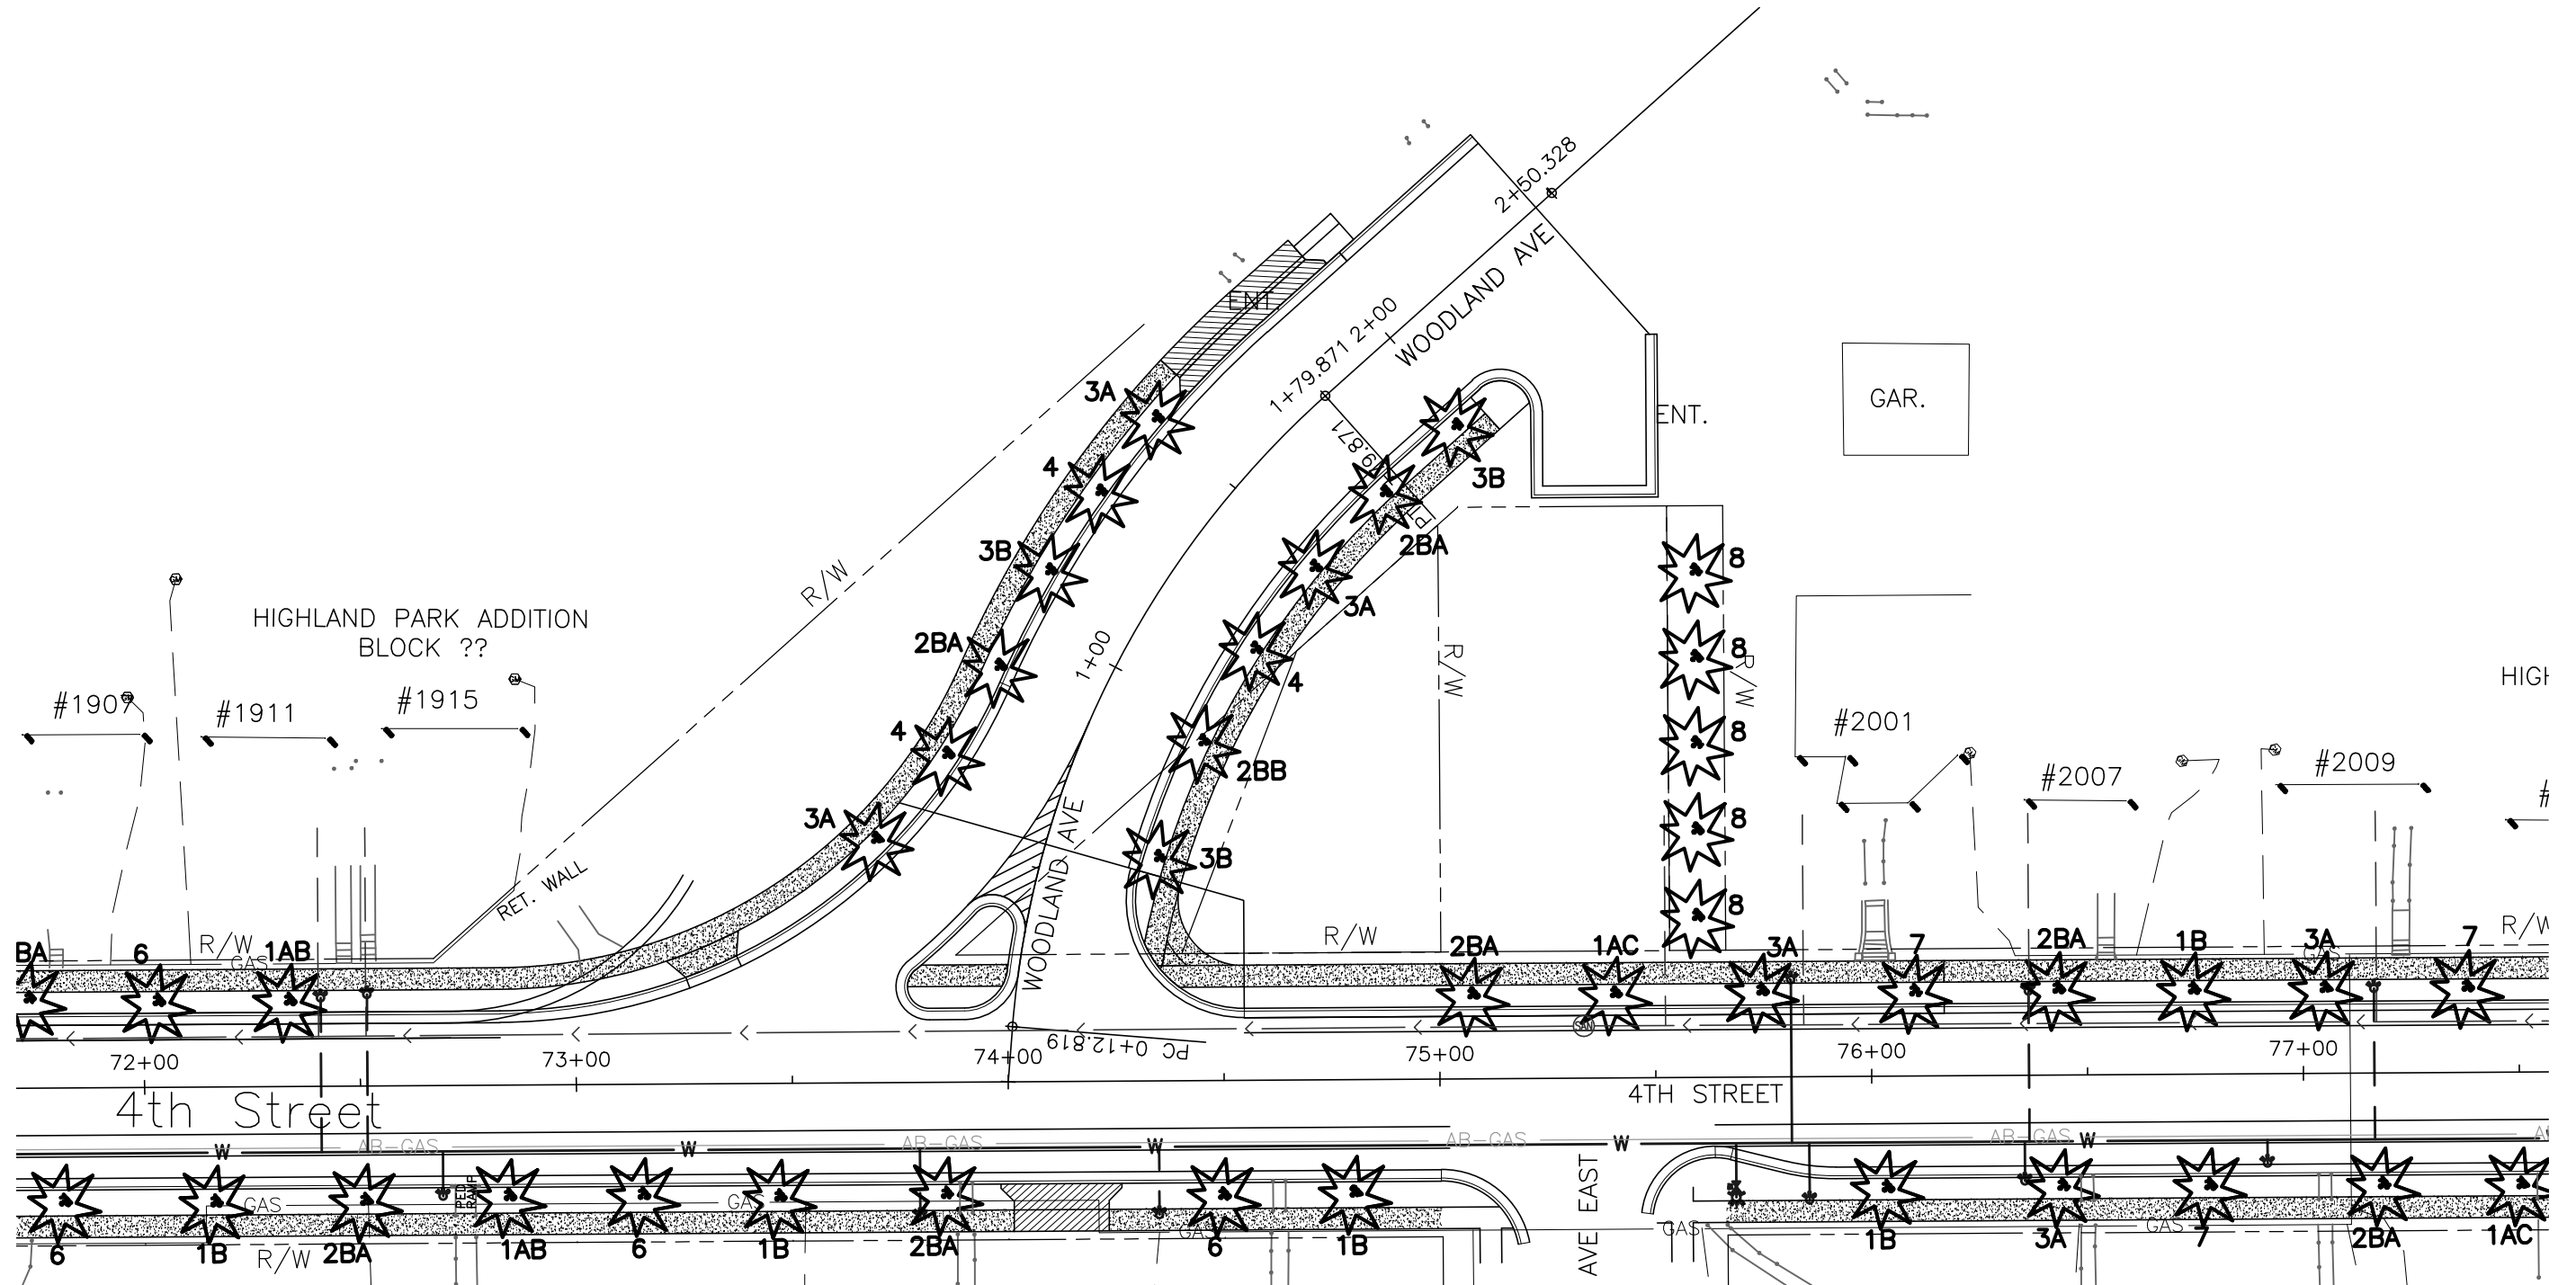




BLOCK 11

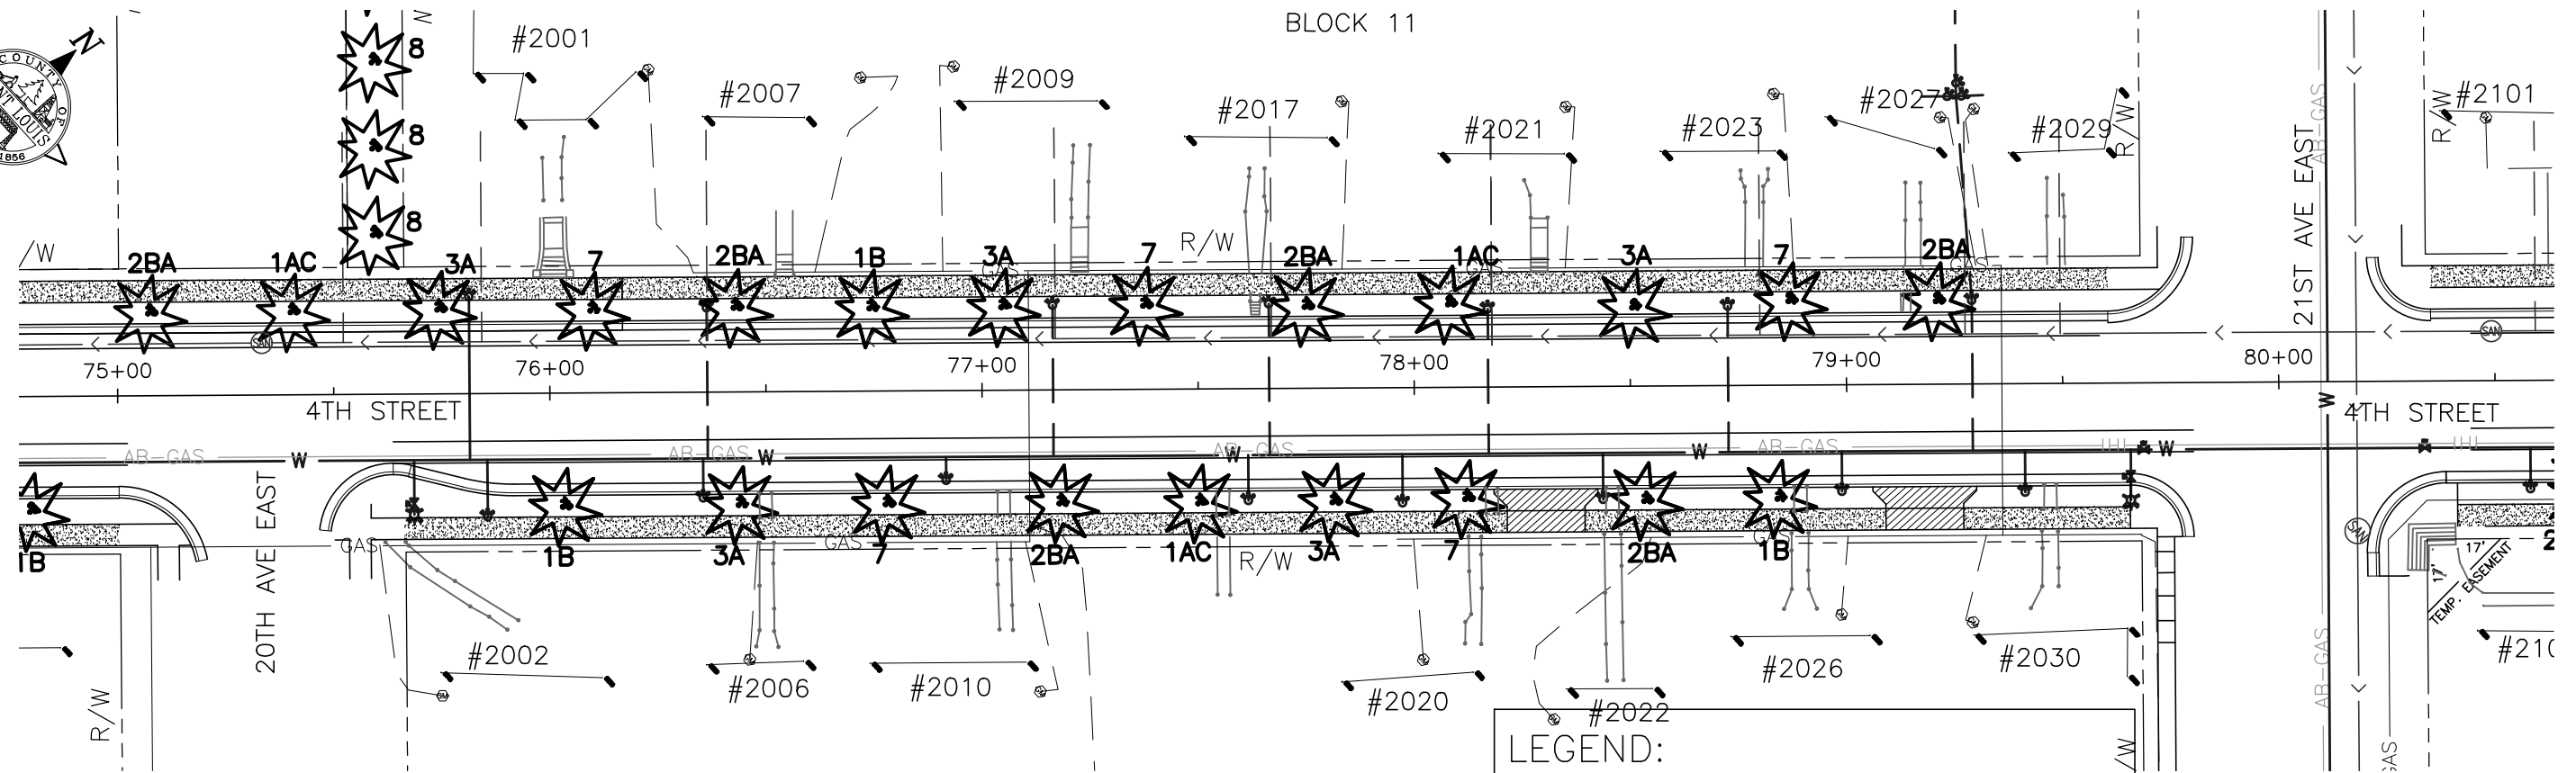

LEGEND:

- 2BB - BUR OAK
- 2BA - SWAMP WHITE OAK (AKA BICOLOR OAK)
- 1AA - AMERICAN ELM "ST CROIX"
- 1AB - AMERICAN ELM
- 1AC - HYBRID ELM
- 4 - AMERICAN LINDEN (BASSWOOD)
- 1B - HACKBERRY
- 3B - KENTUCKY COFFEETREE
- 3A - HONEYLOCUST
- 2A - NORTHERN PIN OAK
- 5 - GINKGO
- 7 - CORK TREE
- 6 - SIENNA GLEN MAPLE
- 8 - BLACK HILLS SPRUCE

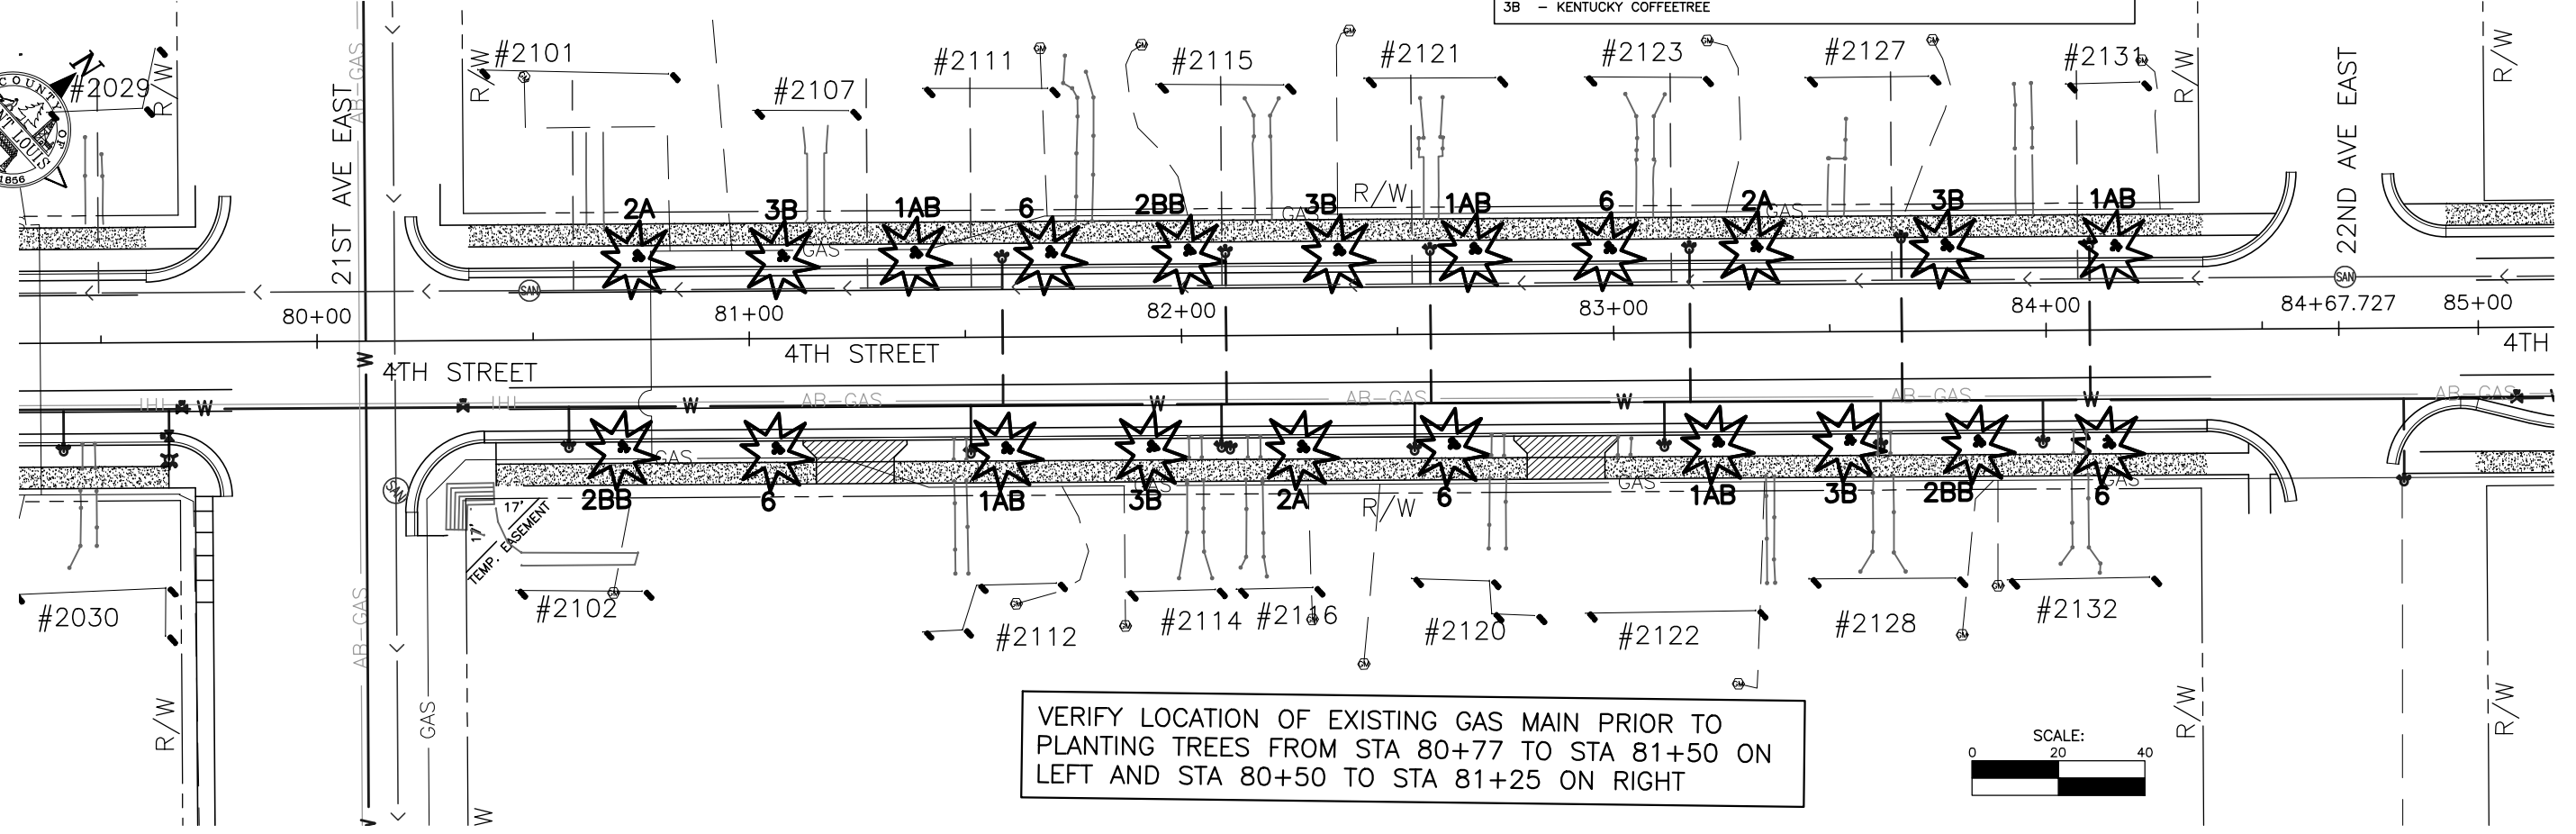


VERIFY LOCATION OF EXISTING GAS MAIN PRIOR TO PLANTING TREES FROM STA 80+77 TO STA 81+50 ON LEFT AND STA 80+50 TO STA 81+25 ON RIGHT



K:\Projects\2 - 40 CSAH\CSAH 9\SAP 069-609-040\400 Design\410 Drawings\510 Bassnew trees.dwg, 6/25/2015 1:47:18 PM




BLOCK 13

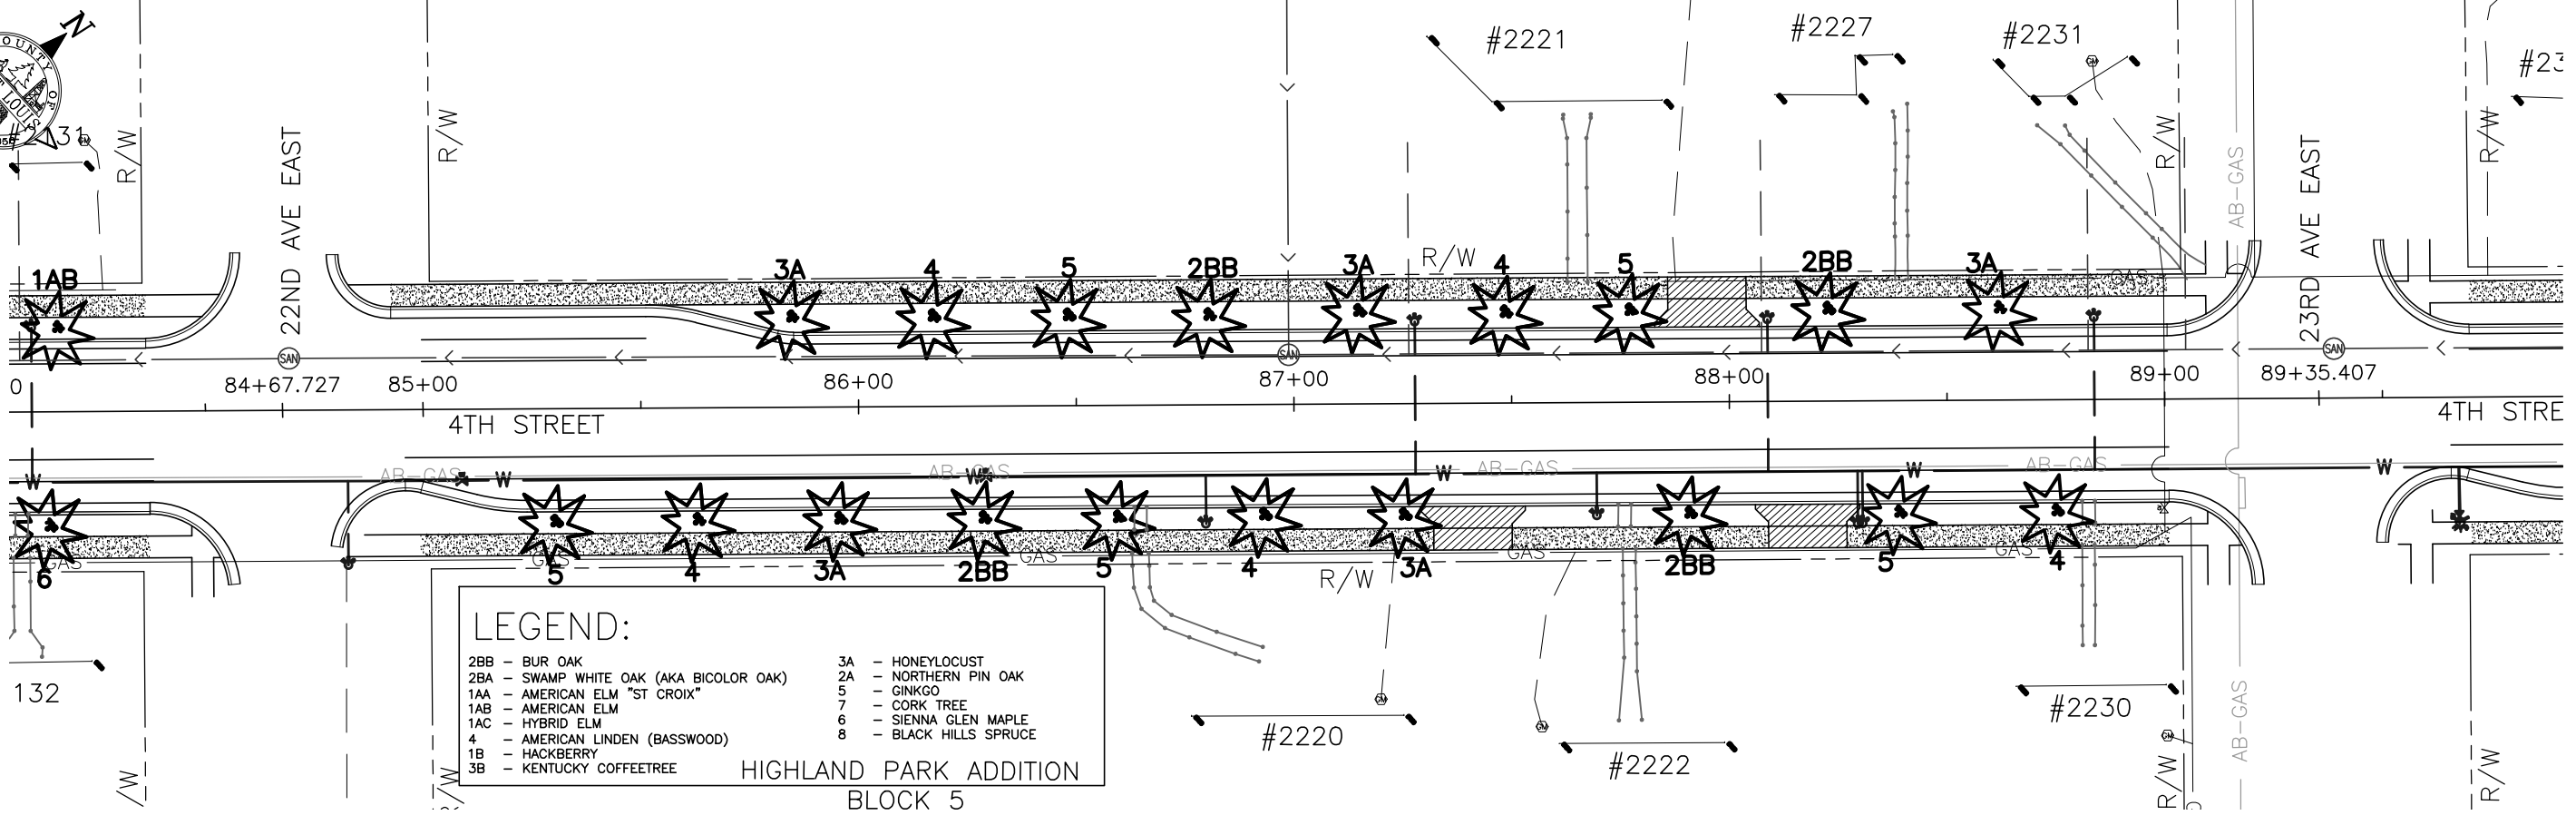

**LEGEND:**



2BB - BUR OAK	3A - HONEYLOCUST
2BA - SWAMP WHITE OAK (AKA BICOLOR OAK)	2A - NORTHERN PIN OAK
1AA - AMERICAN ELM "ST CROIX"	5 - GINKGO
1AB - AMERICAN ELM	7 - CORK TREE
1AC - HYBRID ELM	6 - SIENNA GLEN MAPLE
4 - AMERICAN LINDEN (BASSWOOD)	8 - BLACK HILLS SPRUCE
1B - HACKBERRY	
3B - KENTUCKY COFFEETREE	

HIGHLAND PARK ADDITION  
BLOCK 5

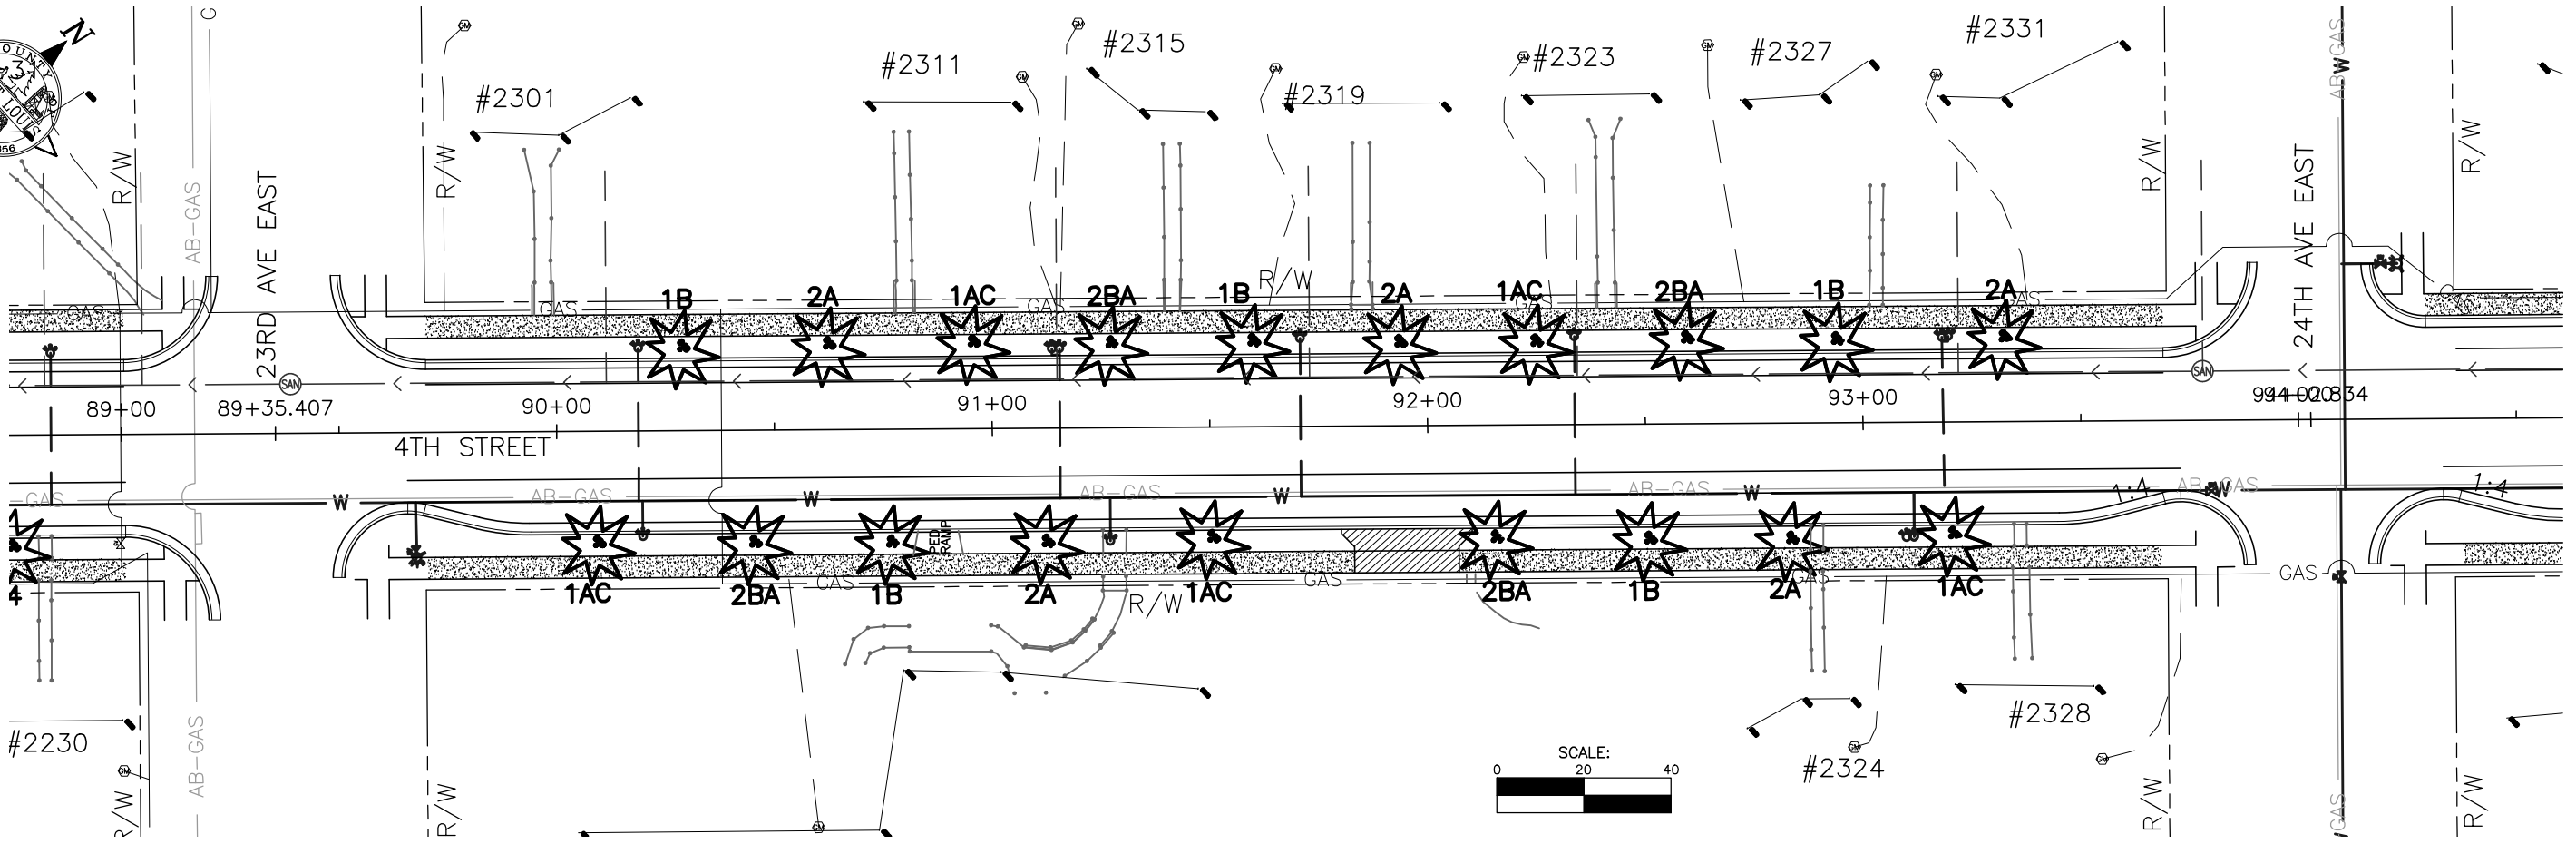


4TH STREET TREE PLANTING PLAN

K:\Projects\2 - 40 CSA\HCSAH 9\SAP 069-609-040\400 Design\410 Baseline trees.dwg, 6/25/2015 1:47:24 PM

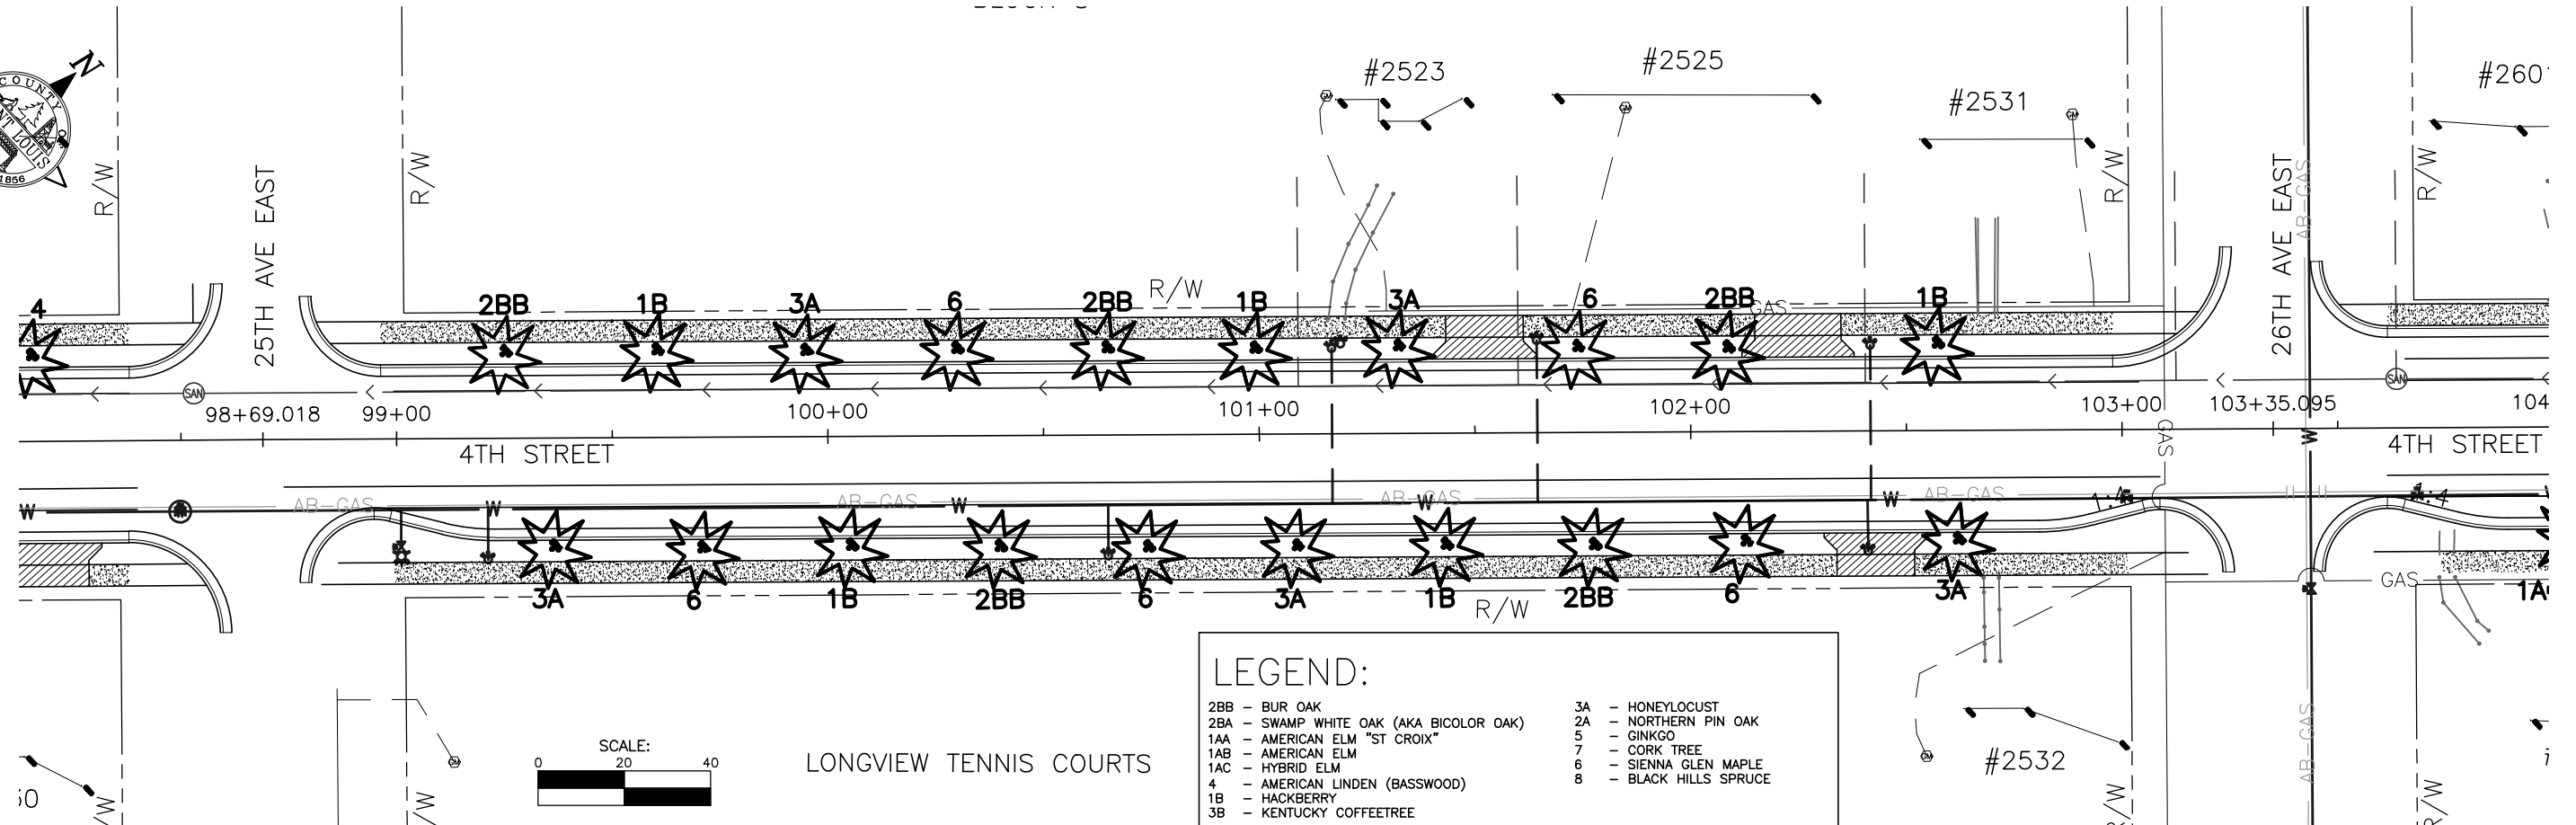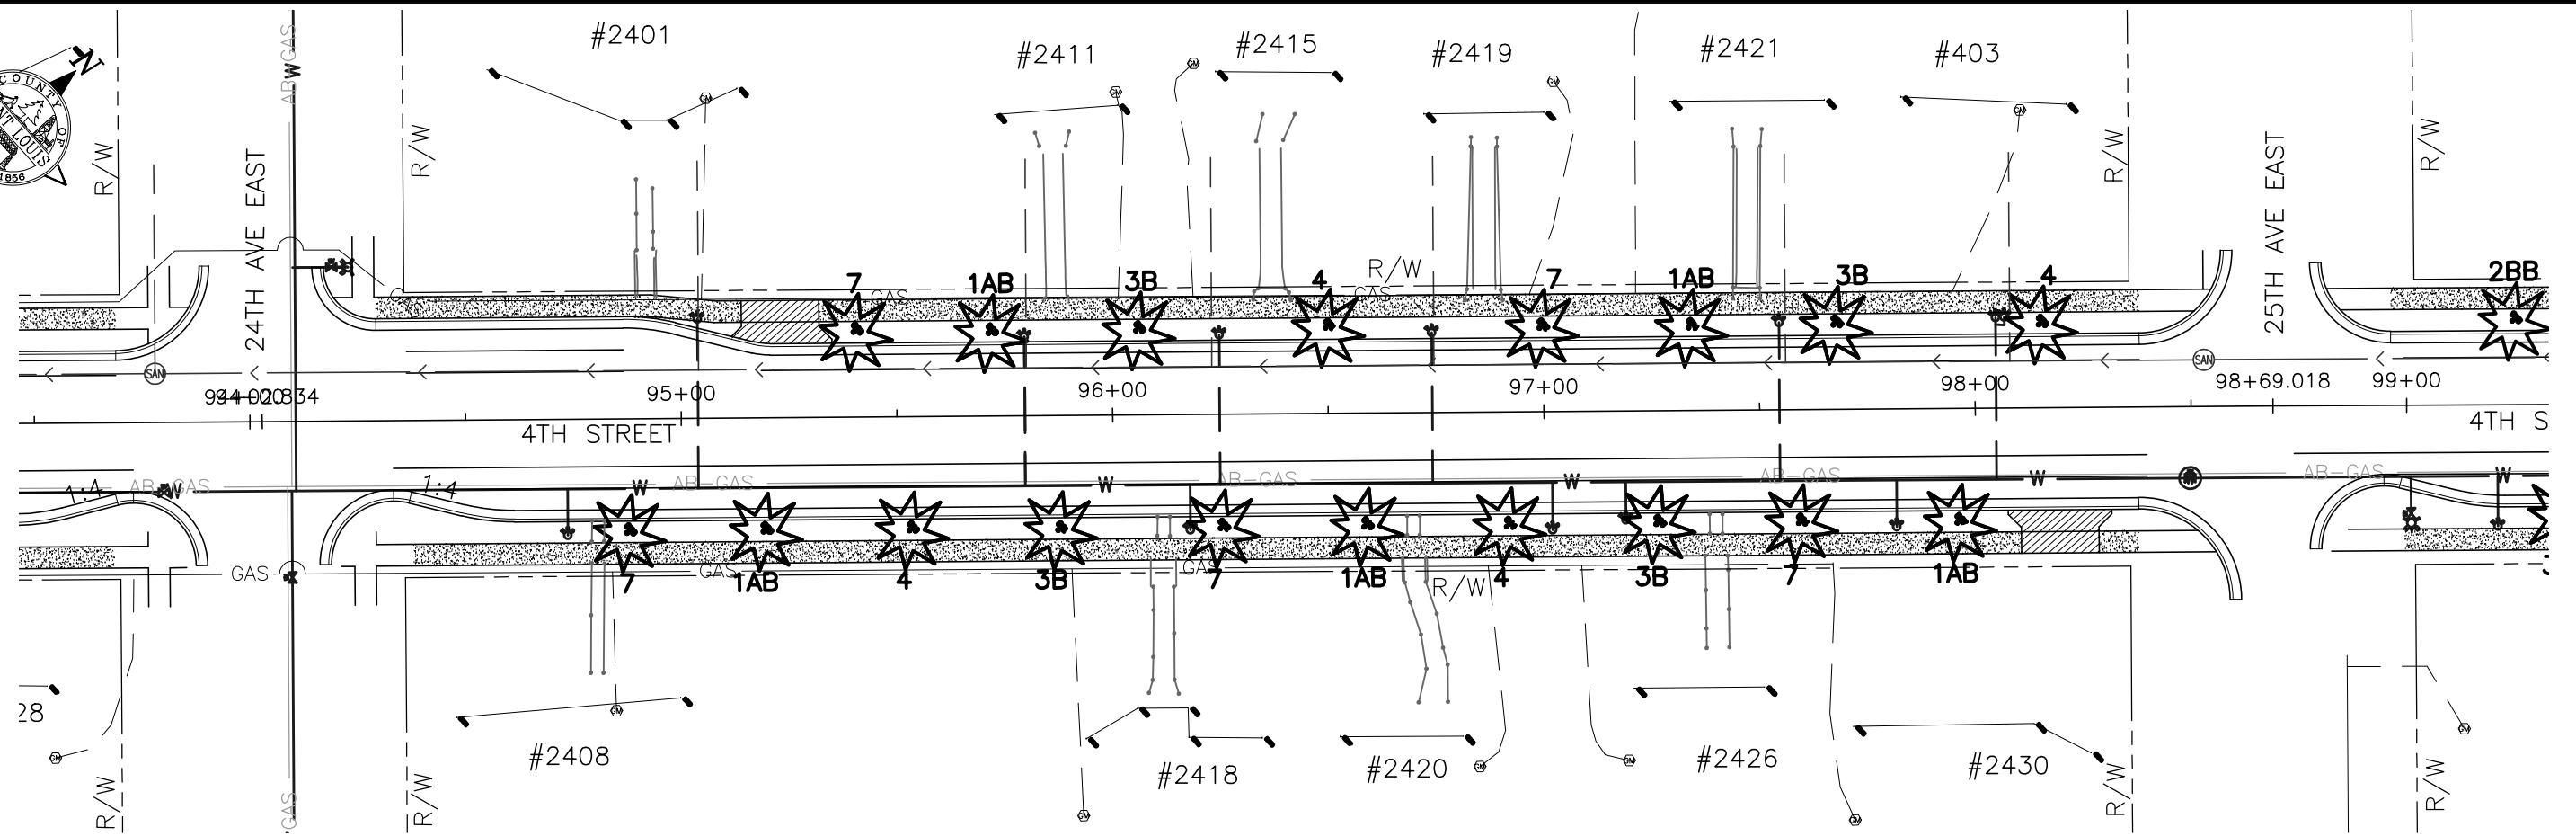


**LEGEND:**

2BB - BUR OAK	3A - HONEYLOCUST
2BA - SWAMP WHITE OAK (AKA BICOLOR OAK)	2A - NORTHERN PIN OAK
1AA - AMERICAN ELM "ST CROIX"	5 - GINKGO
1AB - AMERICAN ELM	7 - CORK TREE
1AC - HYBRID ELM	6 - SIENNA GLEN MAPLE
4 - AMERICAN LINDEN (BASSWOOD)	8 - BLACK HILLS SPRUCE
1B - HACKBERRY	
3B - KENTUCKY COFFEETREE	

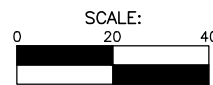



LONGVIEW TENNIS COURTS

K:\Projects\2 - 40 CSAH\CSAH 9\SAP 069-609-040\00 Design\410 Drawings\510 Baseline trees.dwg, 6/25/2015 1:47:29 PM

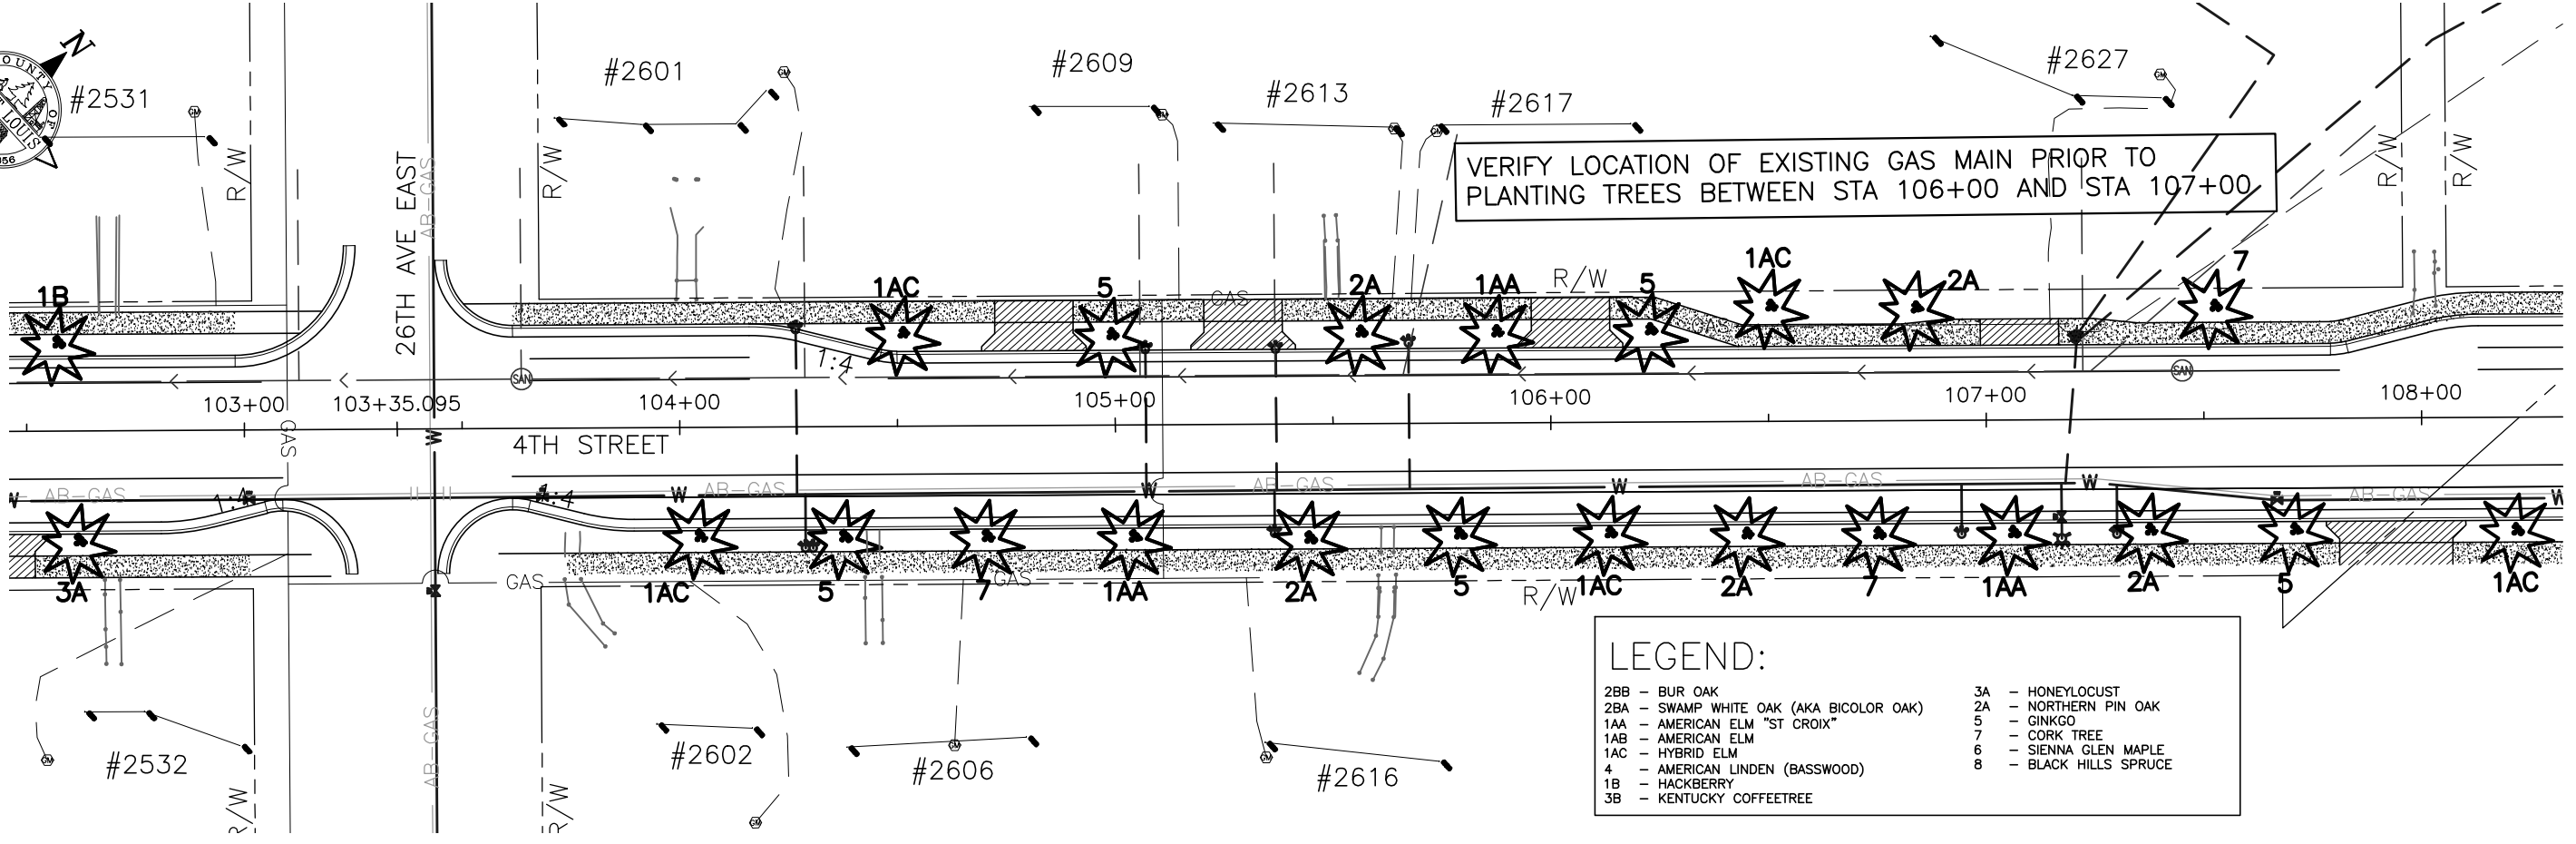

**LEGEND:**

2BB - BUR OAK	3A - HONEYLOCUST
2BA - SWAMP WHITE OAK (AKA BICOLOR OAK)	2A - NORTHERN PIN OAK
1AA - AMERICAN ELM "ST CROIX"	5 - GINKGO
1AB - AMERICAN ELM	7 - CORK TREE
1AC - HYBRID ELM	6 - SIENNA GLEN MAPLE
4 - AMERICAN LINDEN (BASSWOOD)	8 - BLACK HILLS SPRUCE
1B - HACKBERRY	
3B - KENTUCKY COFFEETREE	

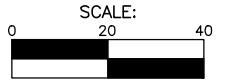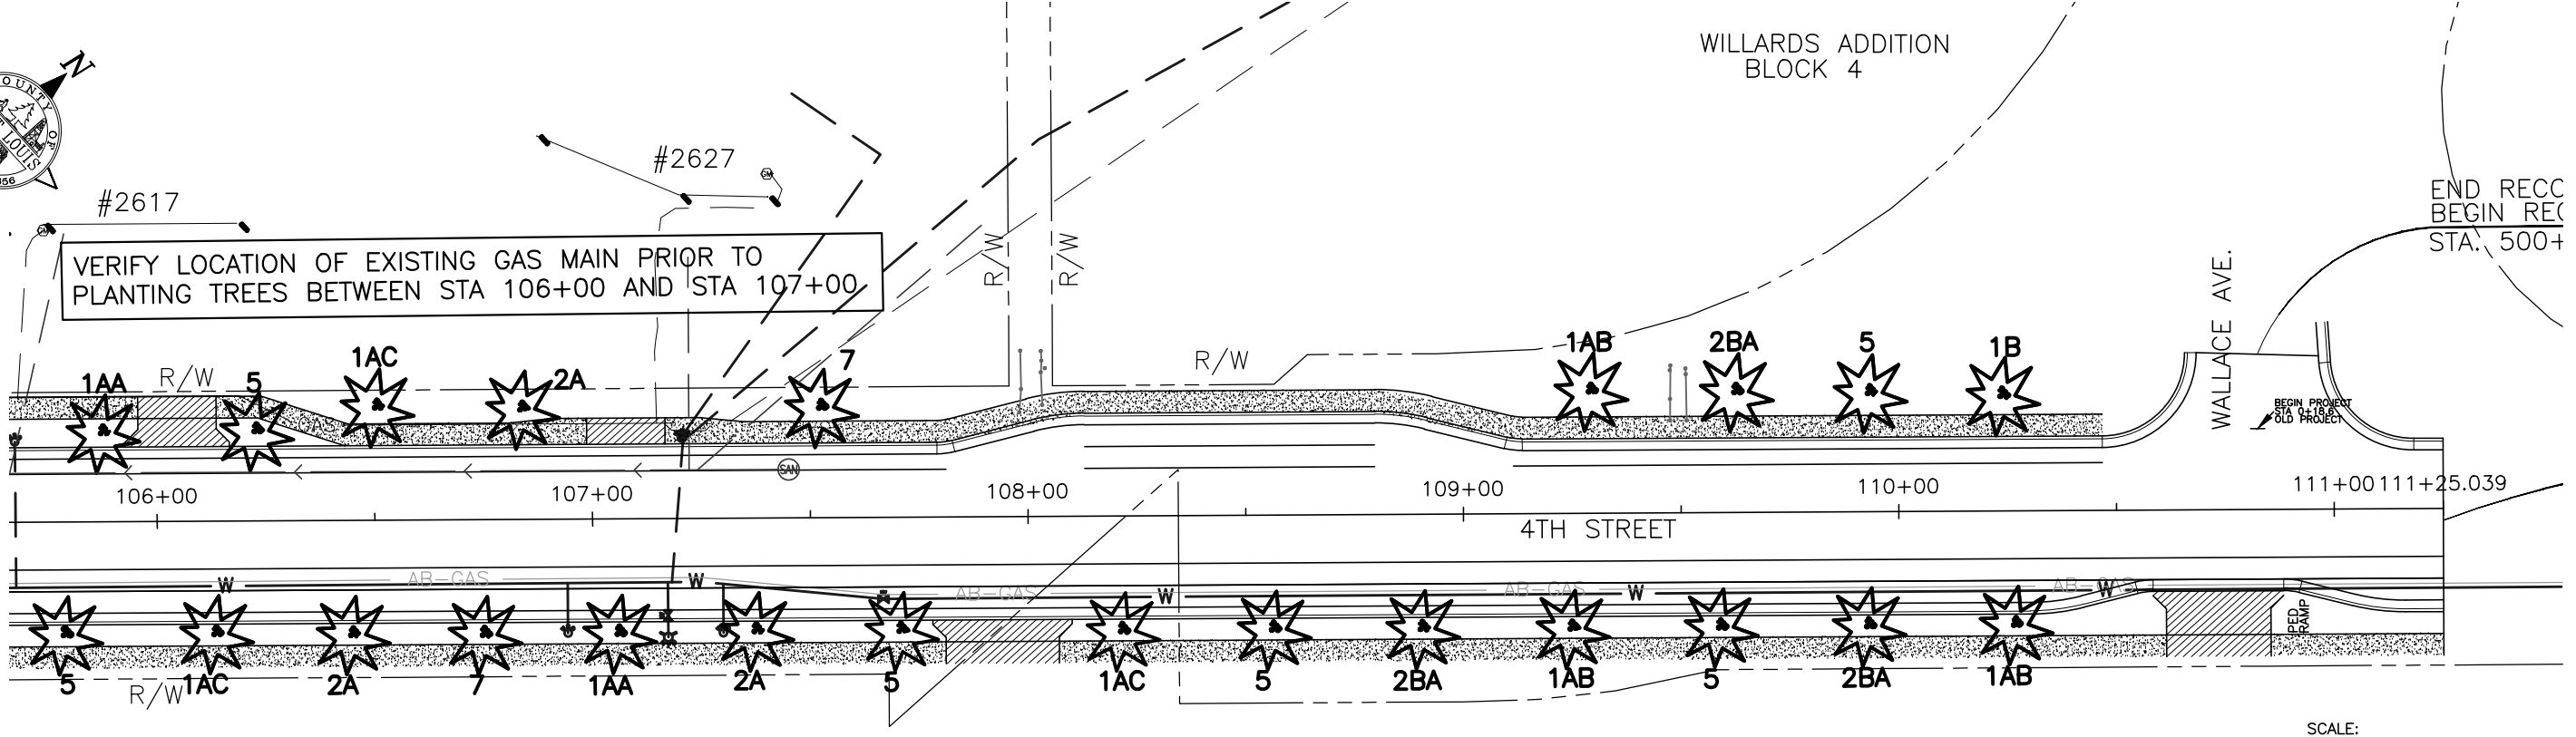

K:\Projects\2 - 40 CSAH\CSAH 9\SAP 069-609-040\400 Design\410 Drawings\510 Baseline trees.dwg, 6/25/2015 1:47:33 PM