



4TH STREET TREE PLANTING PLAN


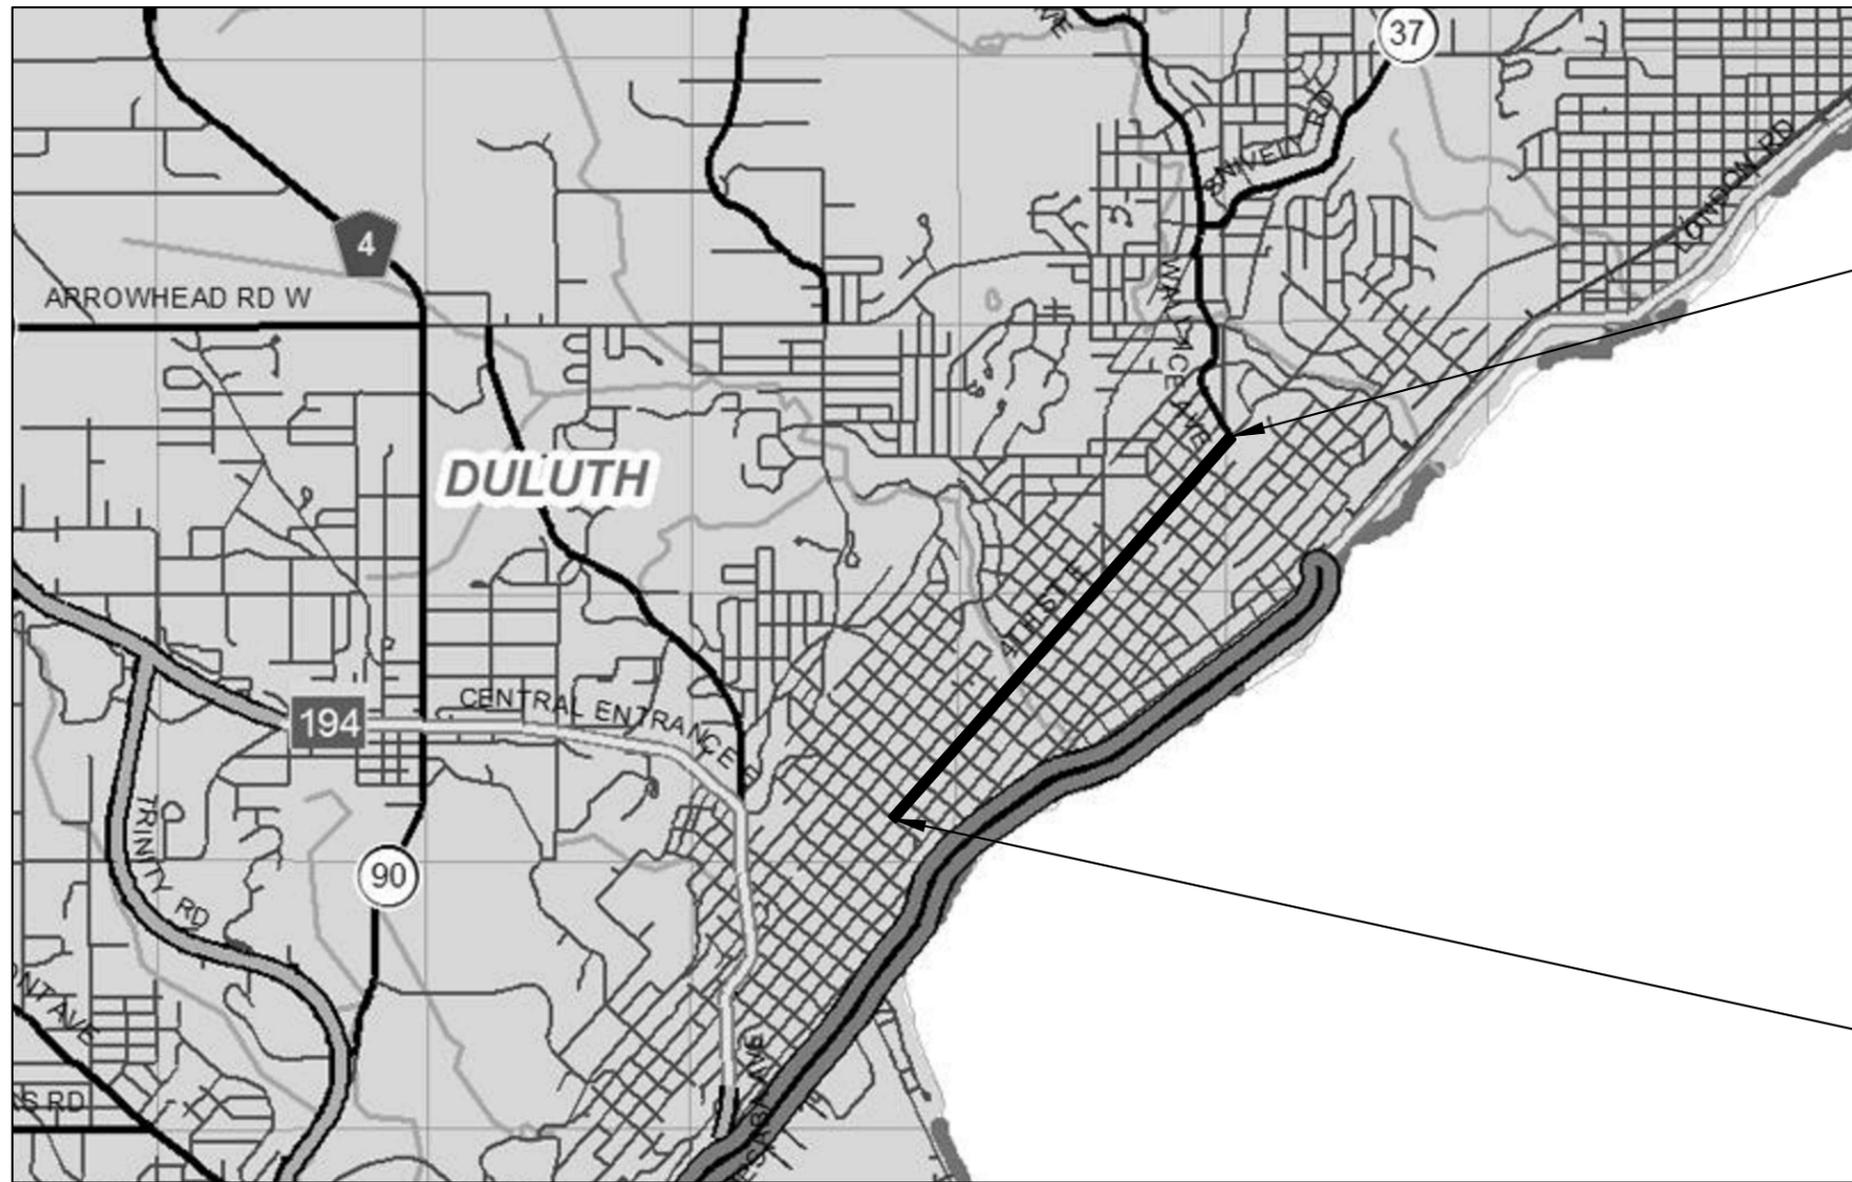


END TREE PLANTING
4TH ST AND WALLACE A'

BEGIN TREE PLANTING
4TH ST AND 6TH AVE E

REVISION – JUNE 25, 2015

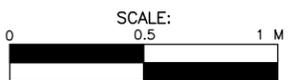

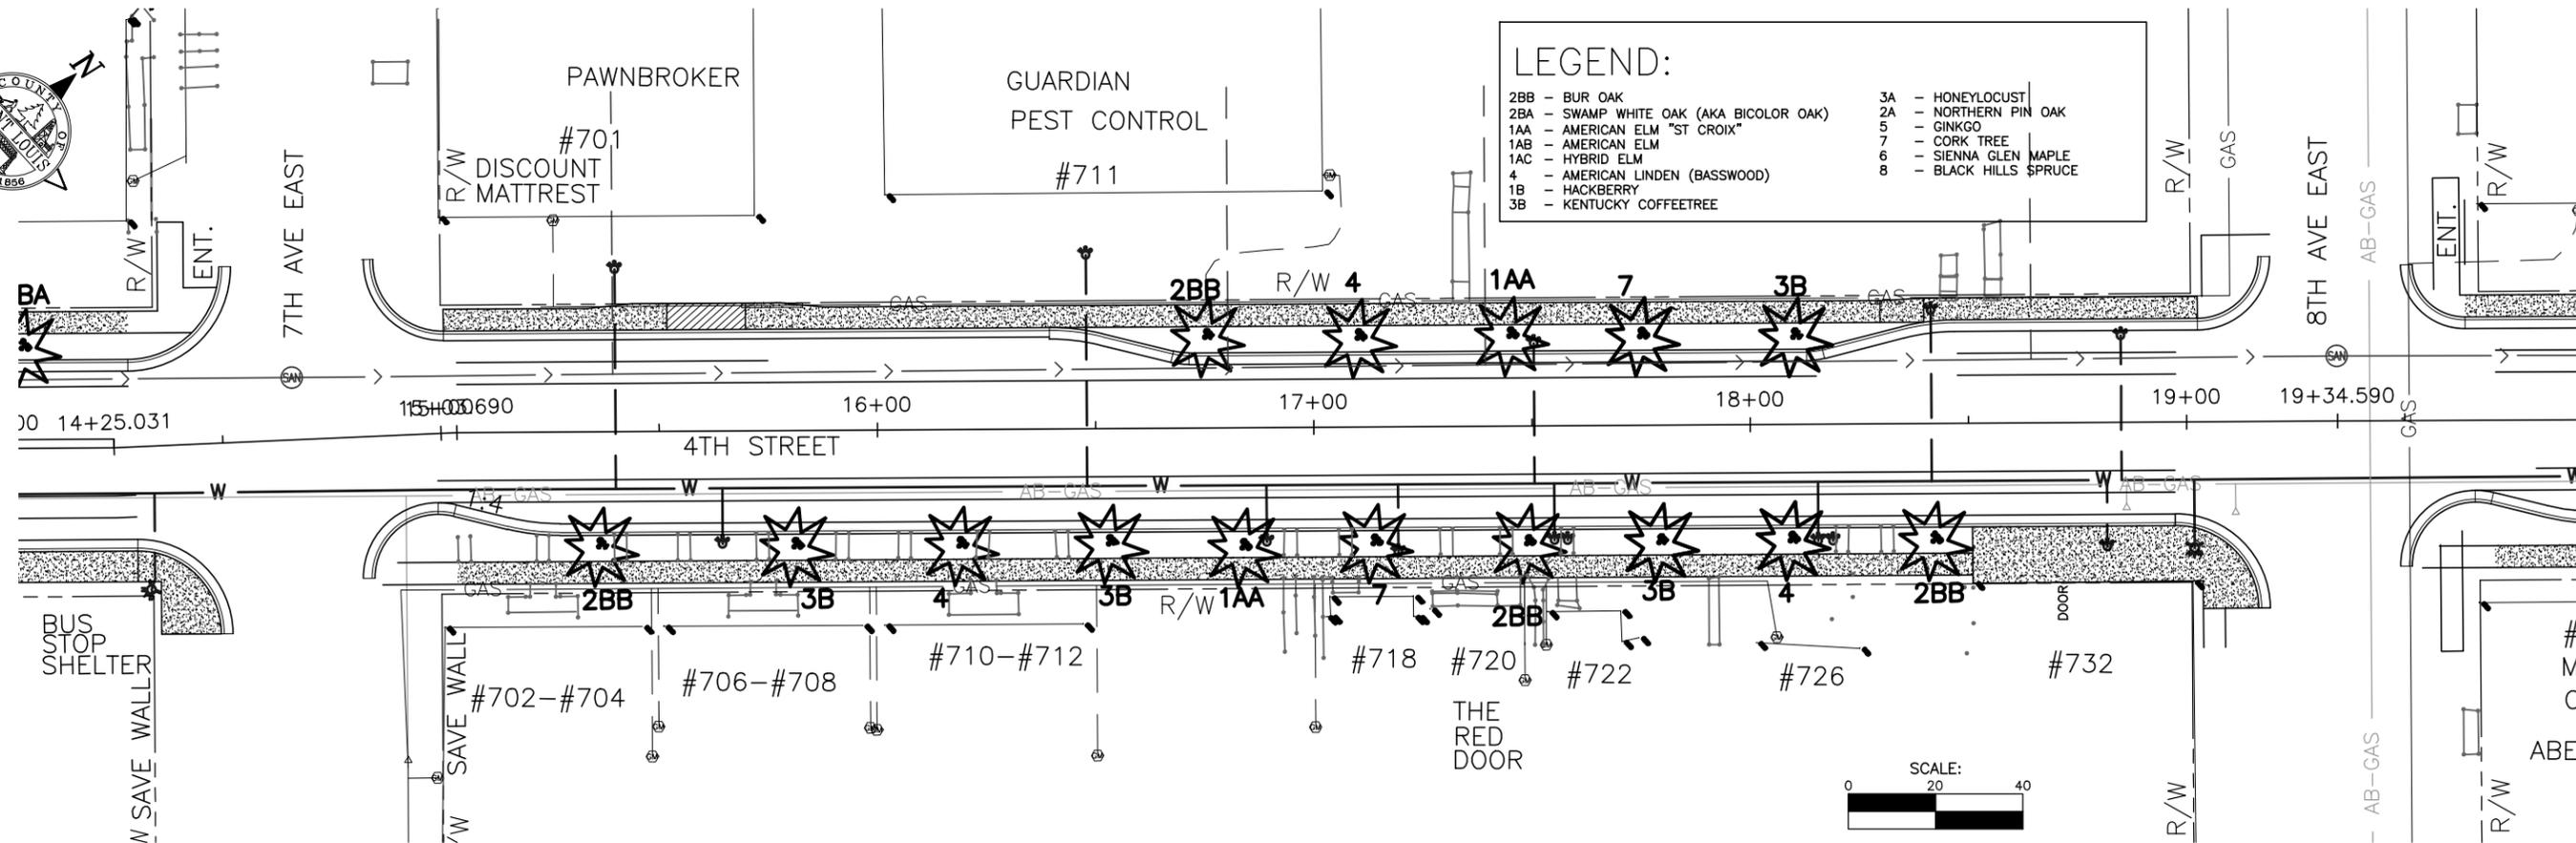
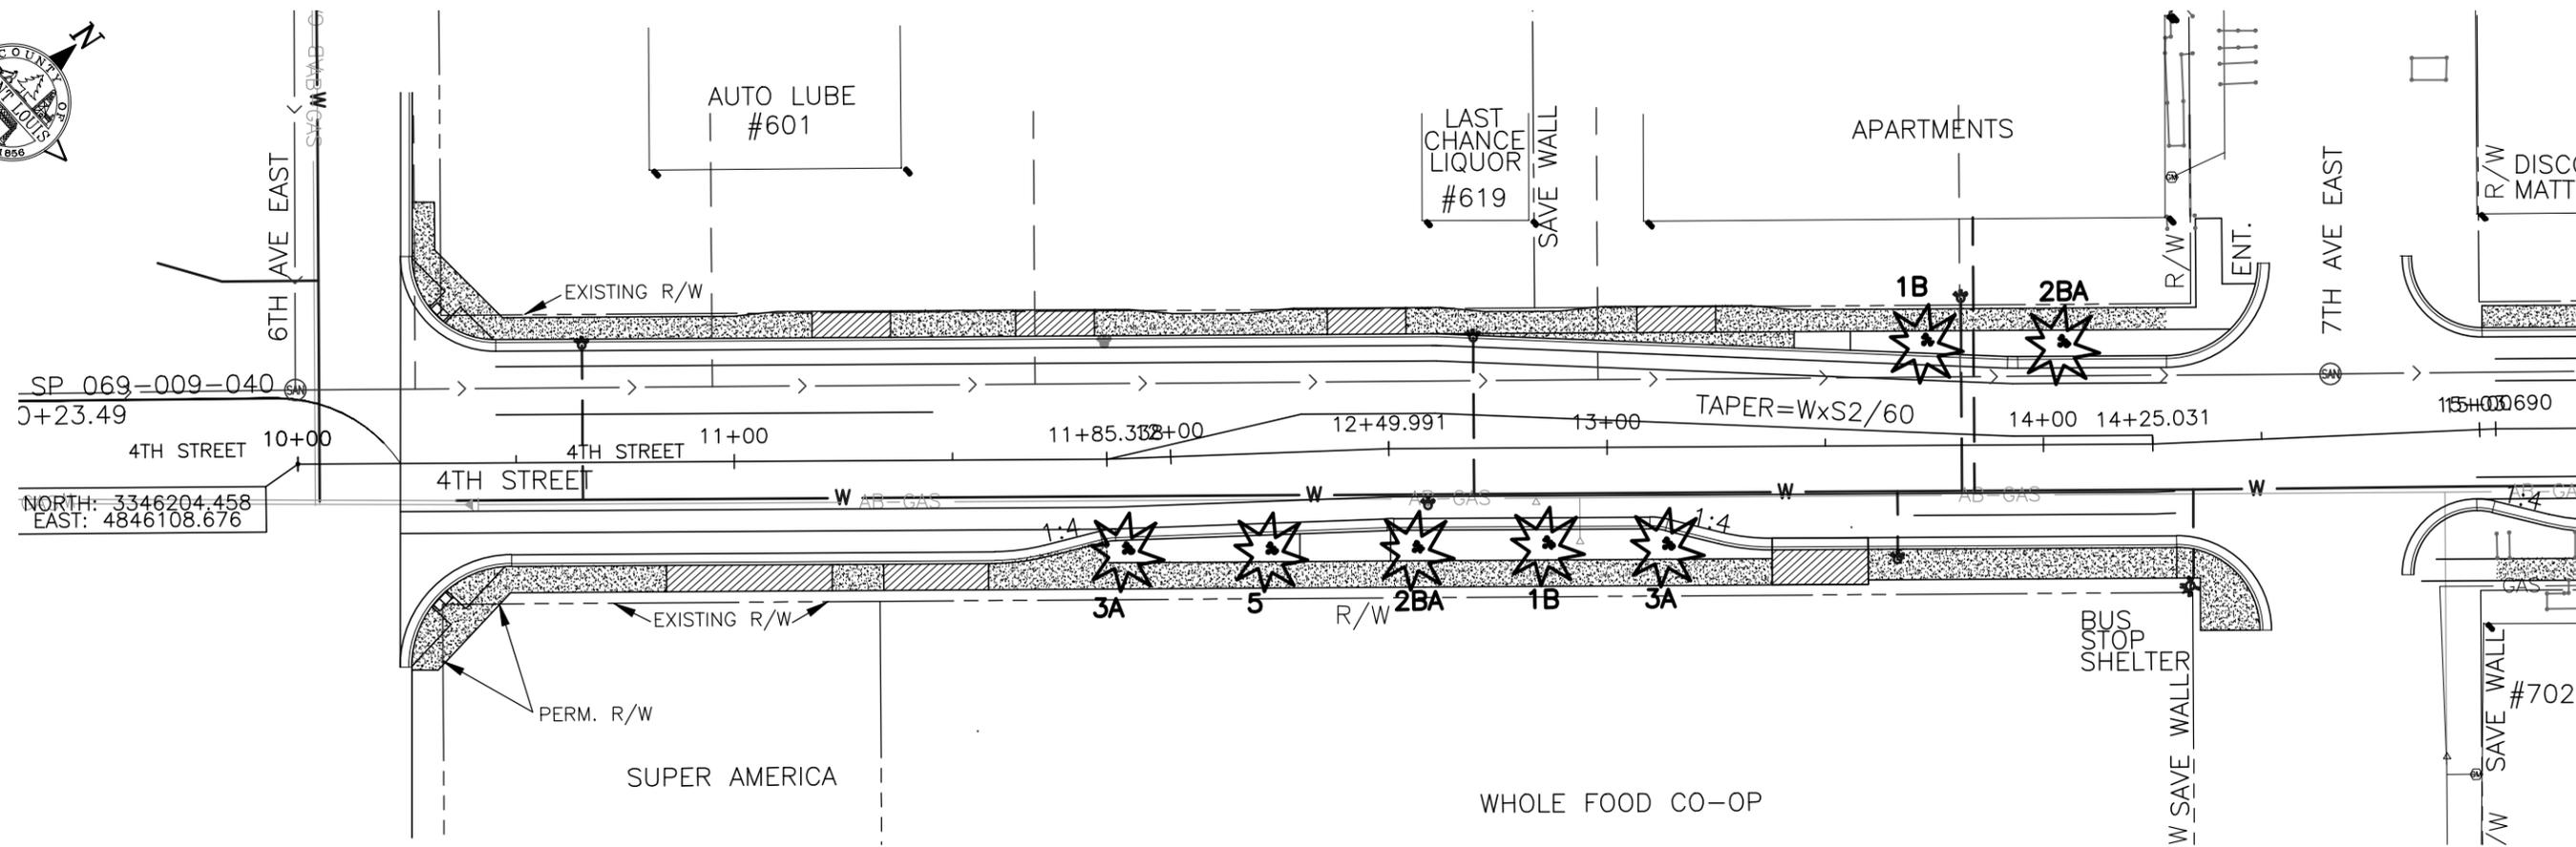


LEGEND:

2BB - BUR OAK	3A - HONEYLOCUST
2BA - SWAMP WHITE OAK (AKA BICOLOR OAK)	2A - NORTHERN PIN OAK
1AA - AMERICAN ELM "ST CROIX"	5 - GINKGO
1AB - AMERICAN ELM	7 - CORK TREE
1AC - HYBRID ELM	6 - SIENNA GLEN MAPLE
4 - AMERICAN LINDEN (BASSWOOD)	8 - BLACK HILLS SPRUCE
1B - HACKBERRY	
3B - KENTUCKY COFFEETREE	



K:\Projects\2 - 40 CSAH\CSAH 9\SAP 069-009-040\Drawings\510 Baseline trees.dwg, 6/25/2015 1:46:38 PM

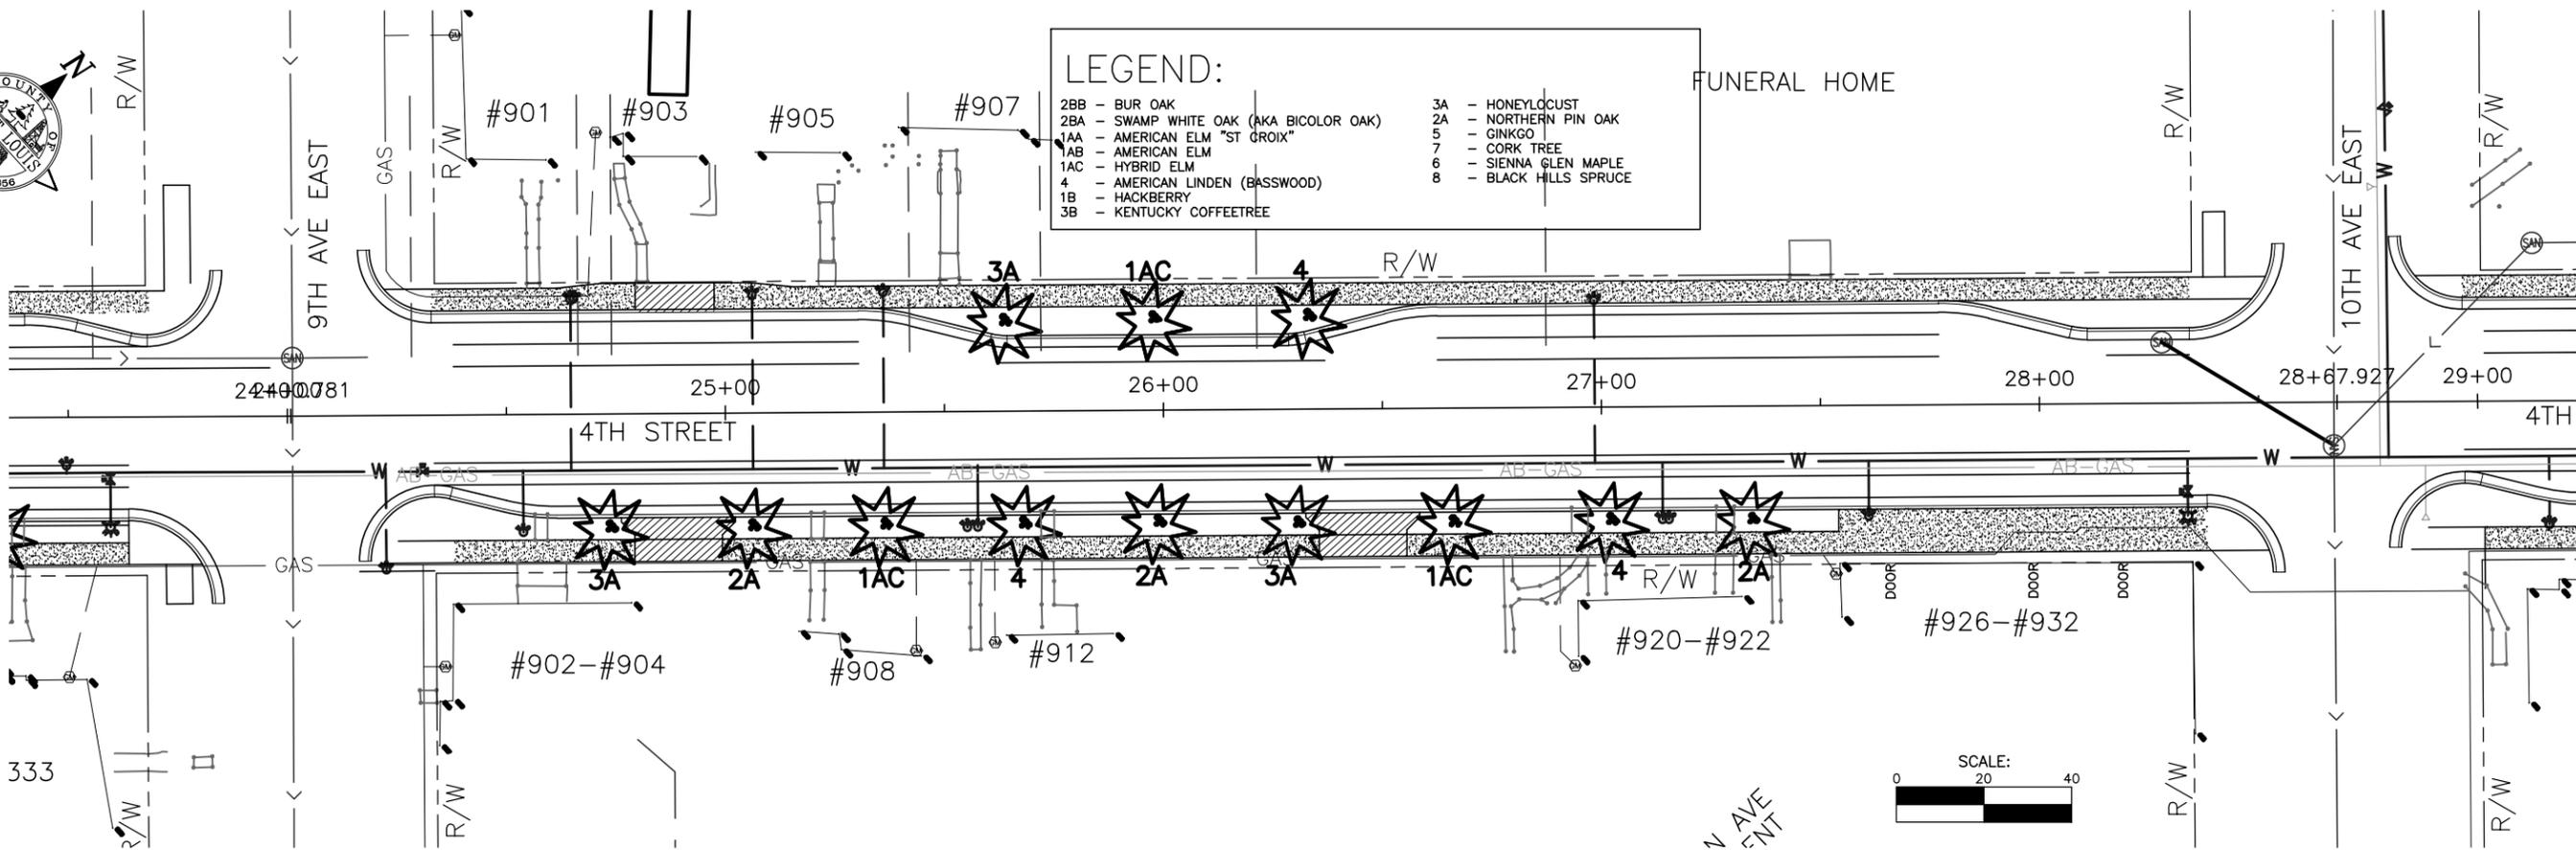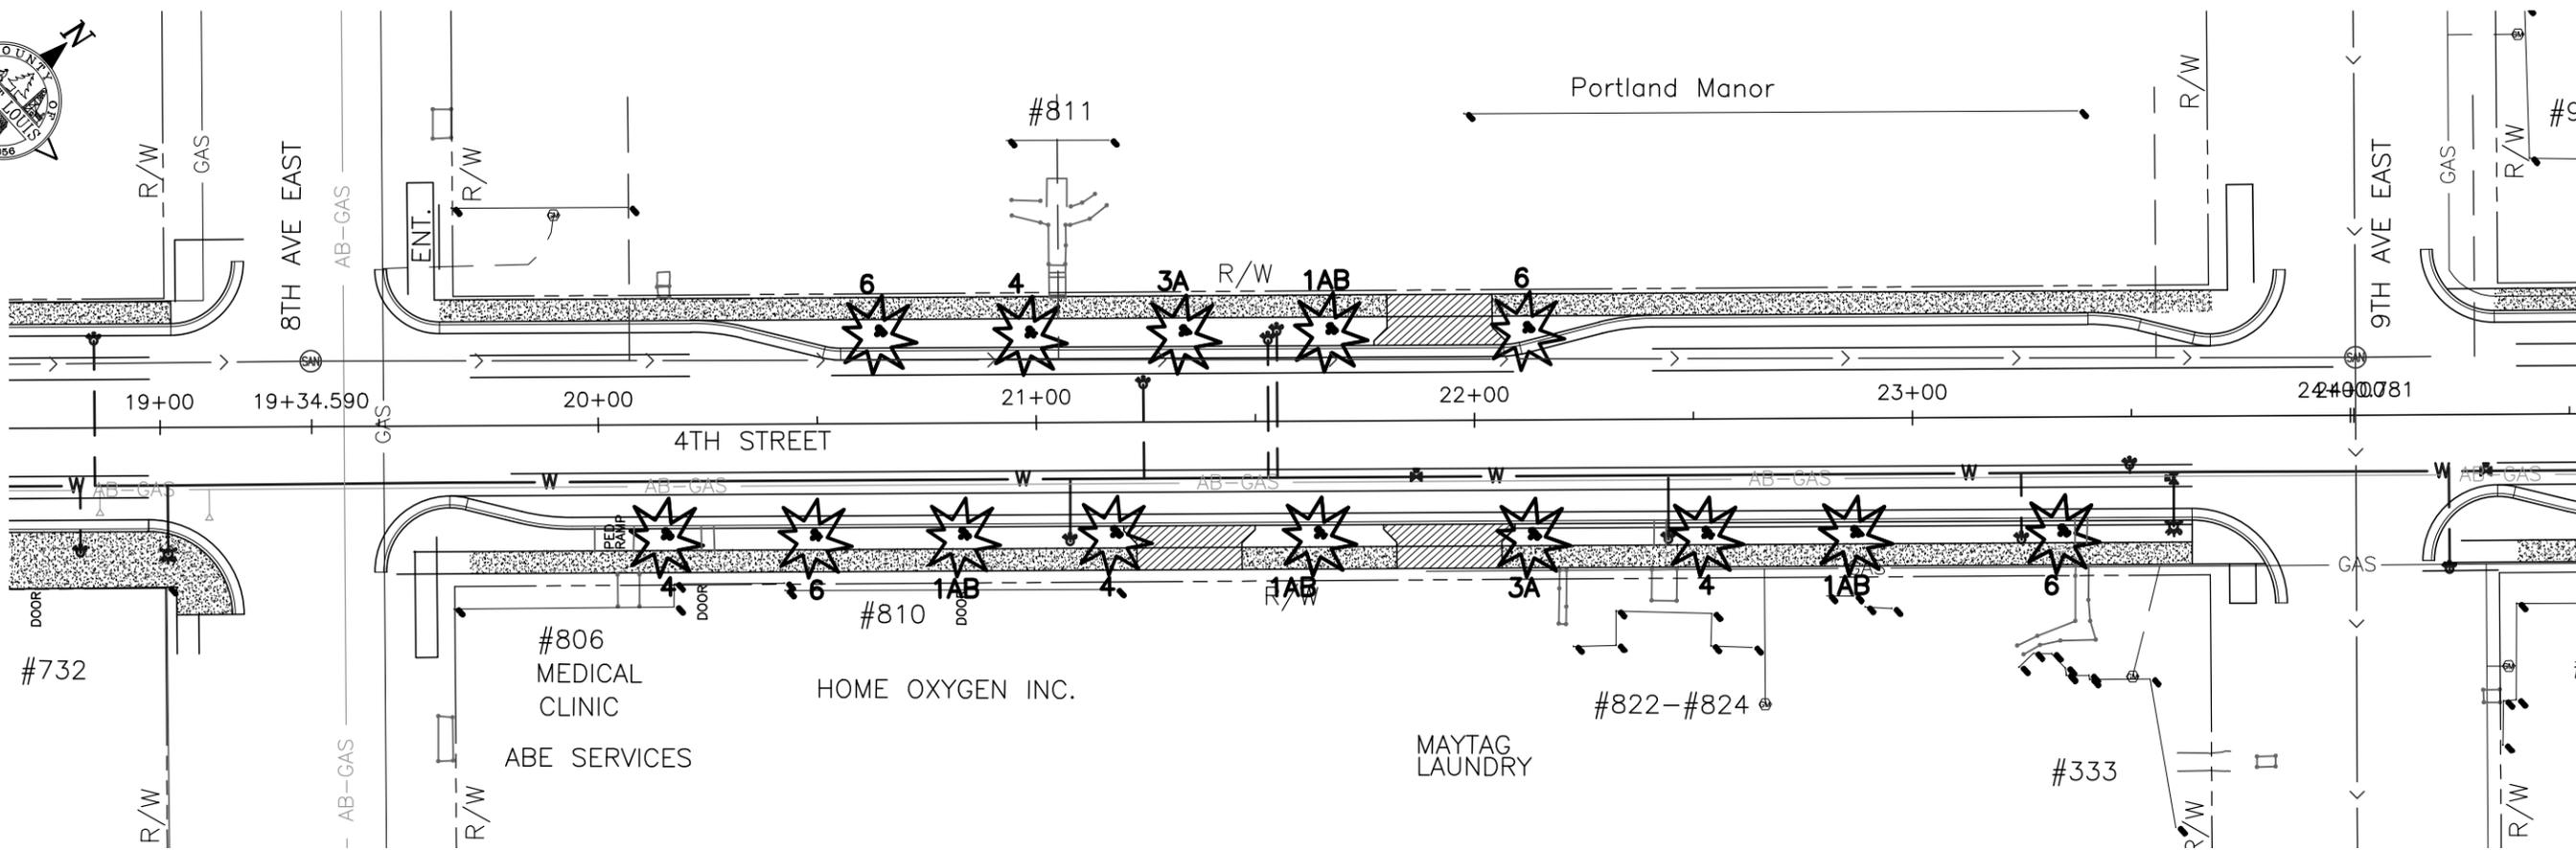


LEGEND:

2BB - BUR OAK	3A - HONEYLOCUST
2BA - SWAMP WHITE OAK (AKA BICOLOR OAK)	2A - NORTHERN PIN OAK
1AA - AMERICAN ELM "ST GROIX"	5 - GINKGO
1AB - AMERICAN ELM	7 - CORK TREE
1AC - HYBRID ELM	6 - SIENNA GLEN MAPLE
4 - AMERICAN LINDEN (BASSWOOD)	8 - BLACK HILLS SPRUCE
1B - HACKBERRY	
3B - KENTUCKY COFFEETREE	




K:\Projects\2 - 40 CSAH\CSAH 9\SAP 069-609-040\400 Design\410 Drawings\510 Baseline trees.dwg, 6/25/2015, 1:46:44 PM

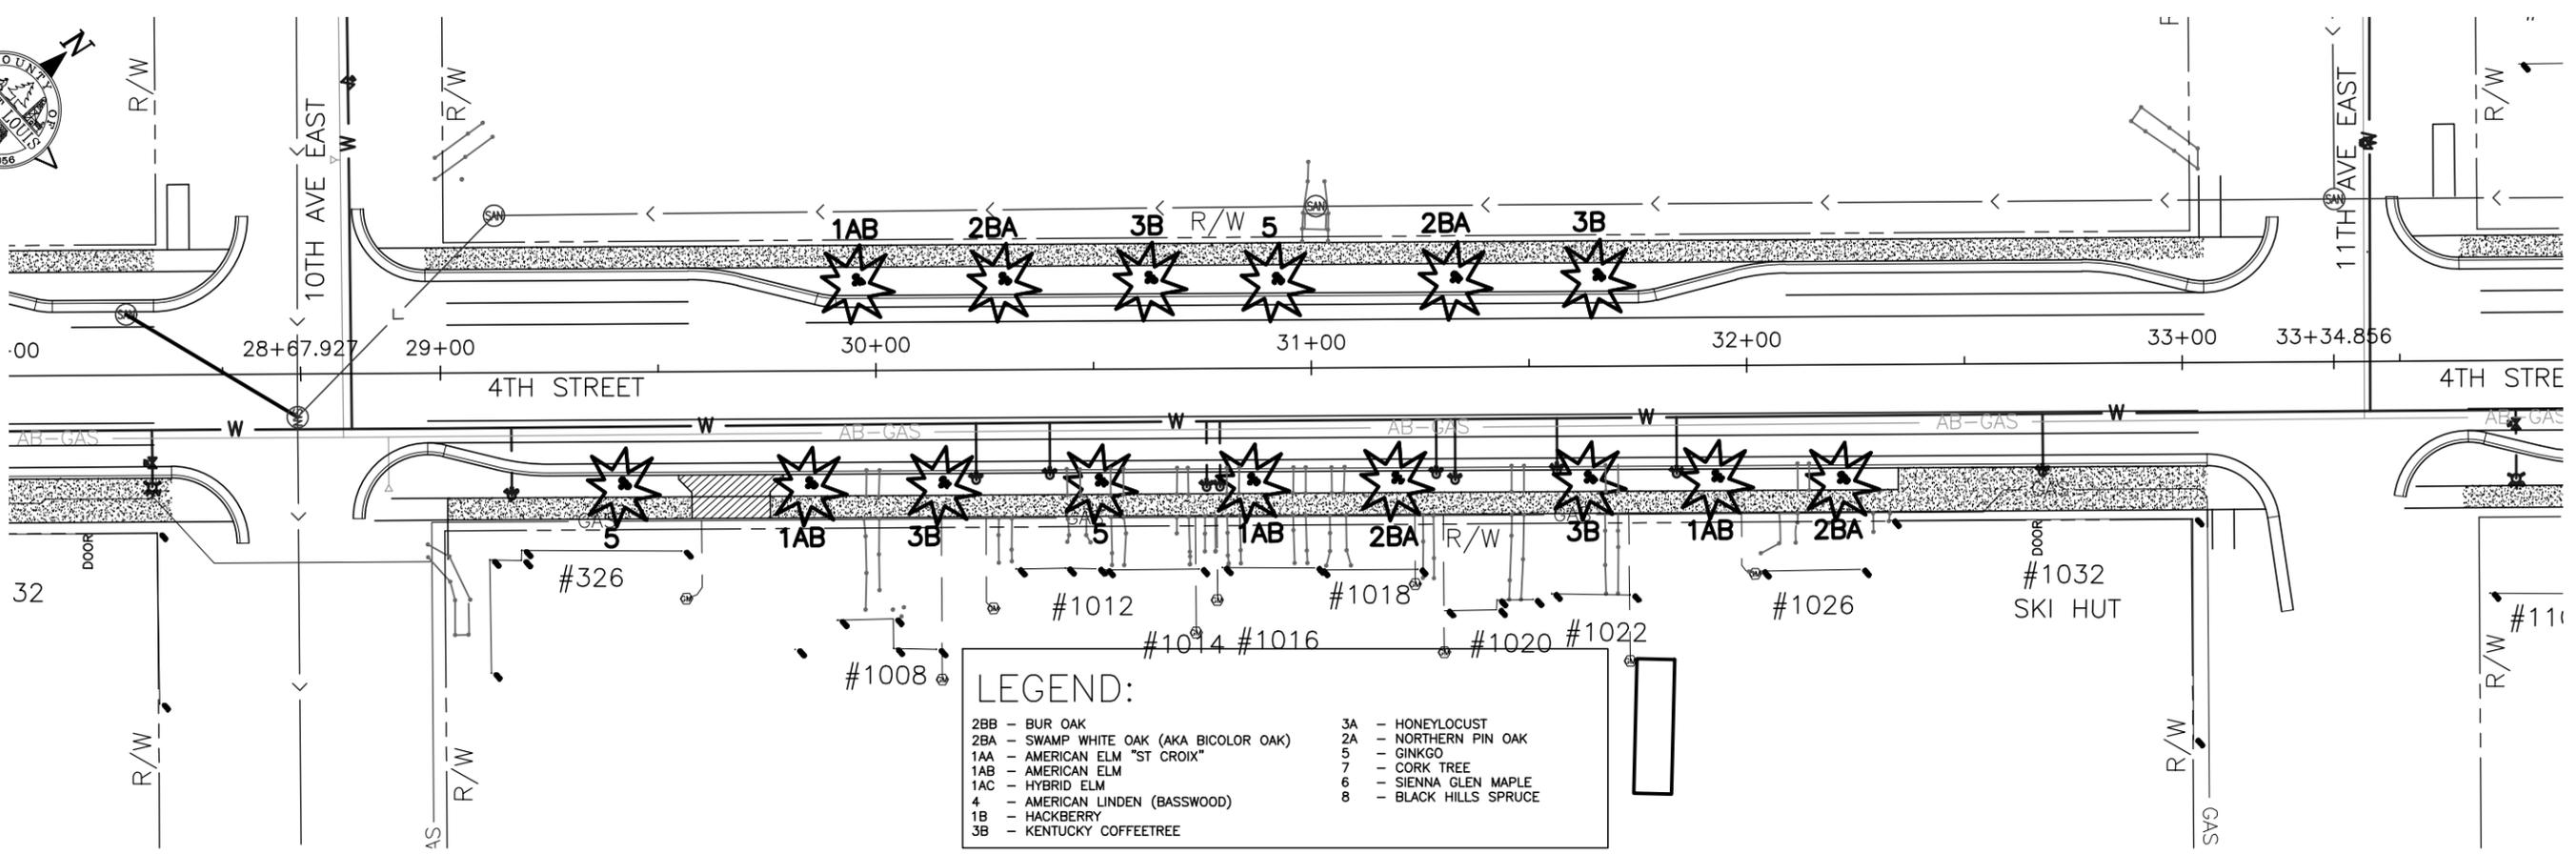

LEGEND:



2BB - BUR OAK	3A - HONEYLOCUST
2BA - SWAMP WHITE OAK (AKA BICOLOR OAK)	2A - NORTHERN PIN OAK
1AA - AMERICAN ELM "ST CROIX"	5 - GINKGO
1AB - AMERICAN ELM	7 - CORK TREE
1AC - HYBRID ELM	6 - SIENNA GLEN MAPLE
4 - AMERICAN LINDEN (BASSWOOD)	8 - BLACK HILLS SPRUCE
1B - HACKBERRY	
3B - KENTUCKY COFFEETREE	

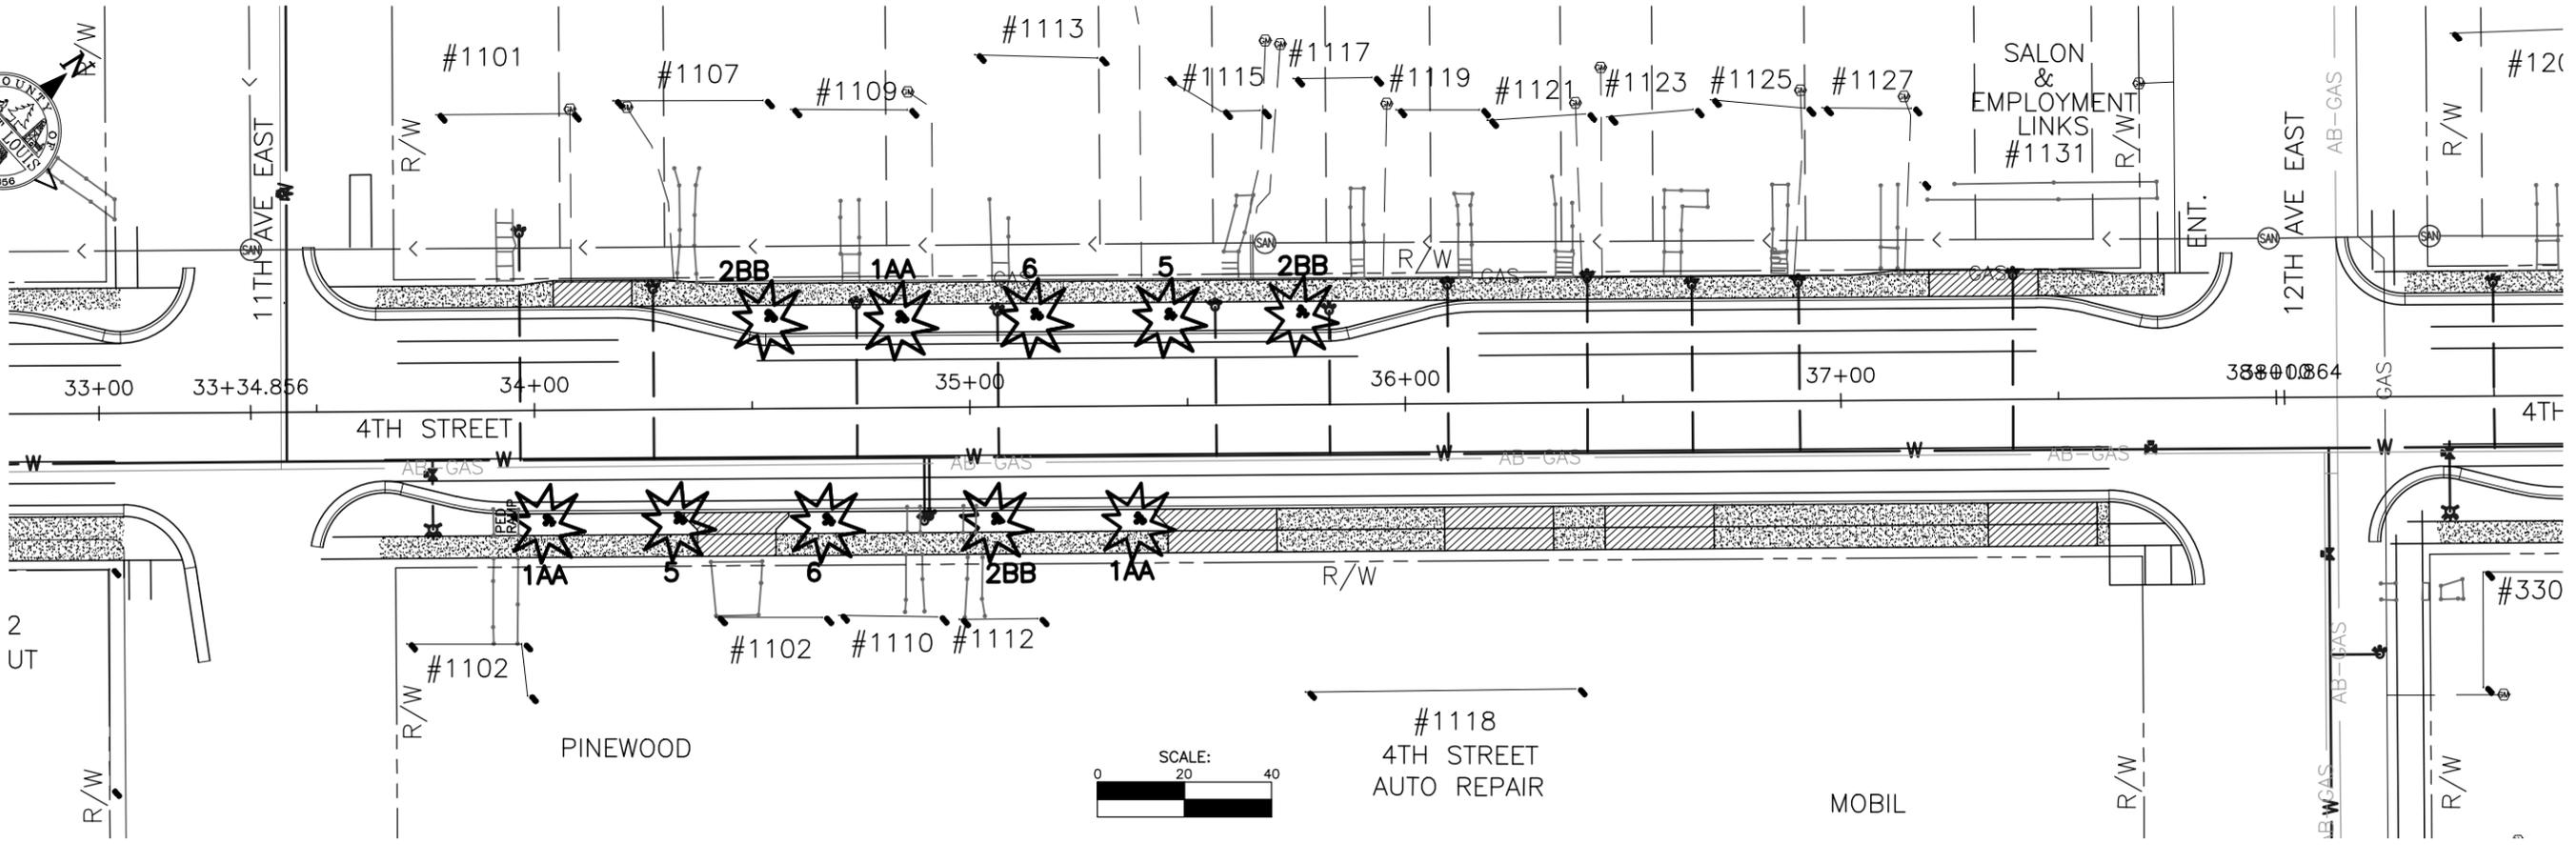

K:\Projects\2 - 40 CSA\HCSAH 9\SAP 069-609-040\400 Design\410 Drawings\510 Baseline trees.dwg, 6/25/2015, 1:46:48 PM



SEAL OF THE CITY OF PORTLAND, OREGON
1856

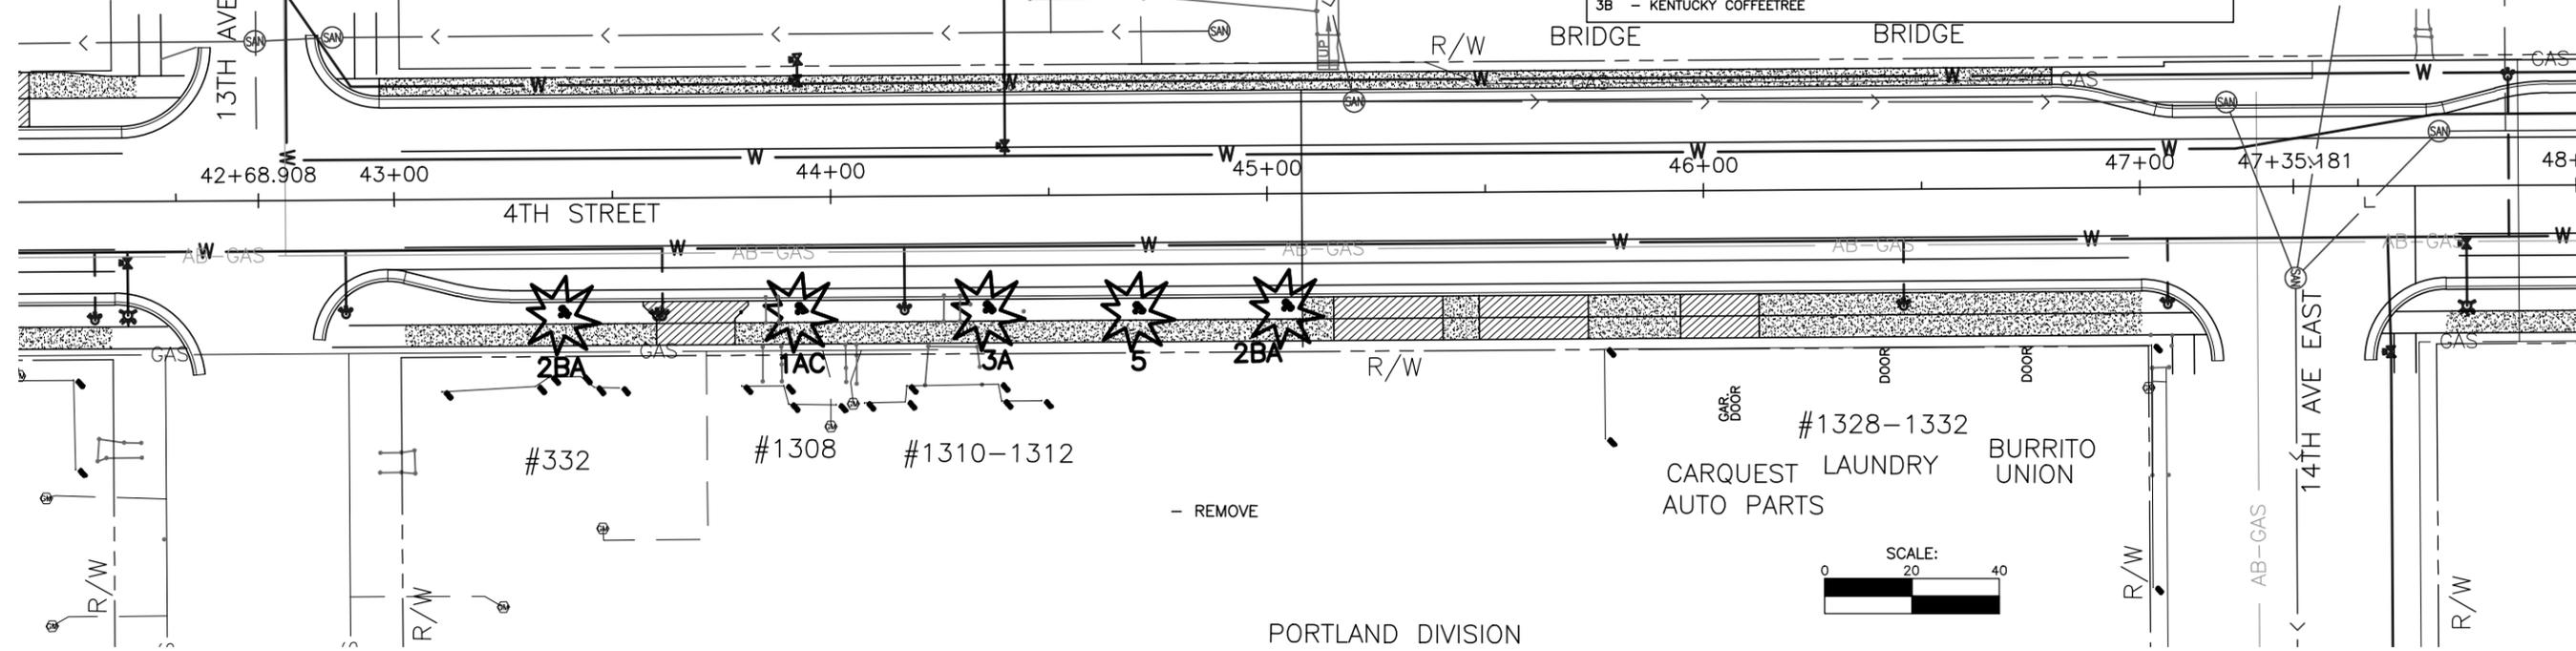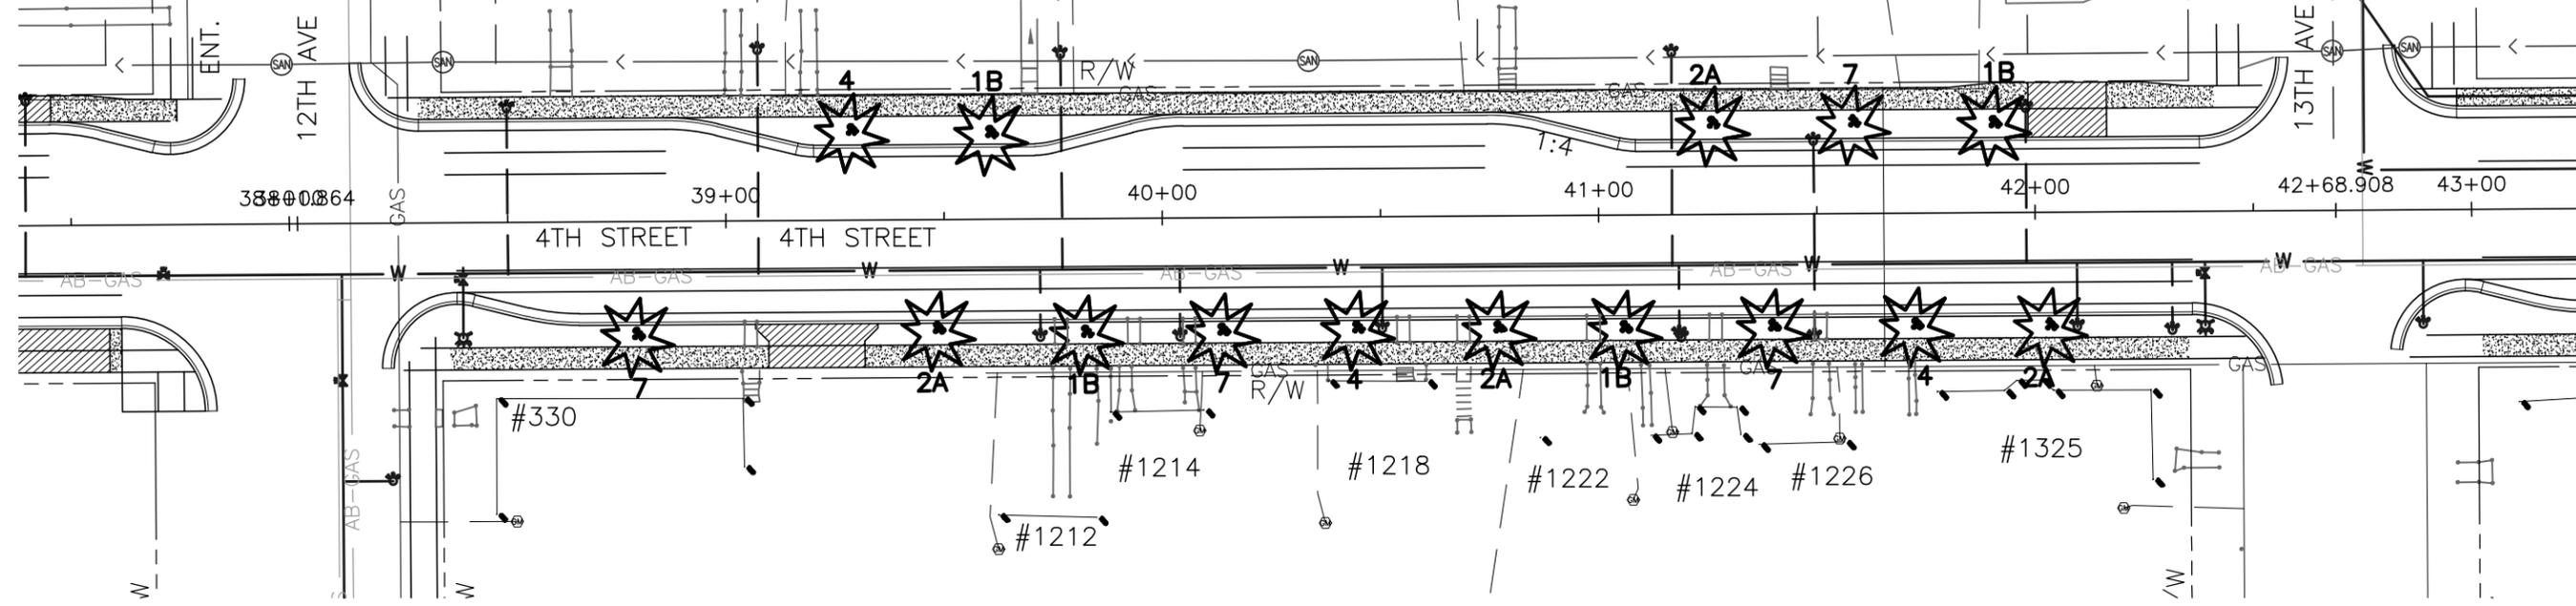

LEGEND:

2BB - BUR OAK	3A - HONEYLOCUST
2BA - SWAMP WHITE OAK (AKA BICOLOR OAK)	2A - NORTHERN PIN OAK
1AA - AMERICAN ELM "ST CROIX"	5 - GINKGO
1AB - AMERICAN ELM	7 - CORK TREE
1AC - HYBRID ELM	6 - SIENNA GLEN MAPLE
4 - AMERICAN LINDEN (BASSWOOD)	8 - BLACK HILLS SPRUCE
1B - HACKBERRY	
3B - KENTUCKY COFFEETREE	



K:\Projects\2 - 40 CSAH\CSAH 9\SAP 069-609-040\400 Design\410 Drawings\510 Baseline trees.dwg, 6/25/2015, 1:46:53 PM



PORTLAND DIVISION




LEGEND:

2BB - BUR OAK	3A - HONEYLOCUST
2BA - SWAMP WHITE OAK (AKA BICOLOR OAK)	2A - NORTHERN PIN OAK
1AA - AMERICAN ELM "ST CROIX"	5 - GINKGO
1AB - AMERICAN ELM	7 - CORK TREE
1AC - HYBRID ELM	8 - SIENNA GLEN MAPLE
4 - AMERICAN LINDEN (BASSWOOD)	6 - BLACK HILLS SPRUCE
1B - HACKBERRY	
3B - KENTUCKY COFFEETREE	


NO TREES FOR LEFT SIDE, 14TH TO 15TH AVENUES, DUE TO 12" & 24" WATER IN BLVD.

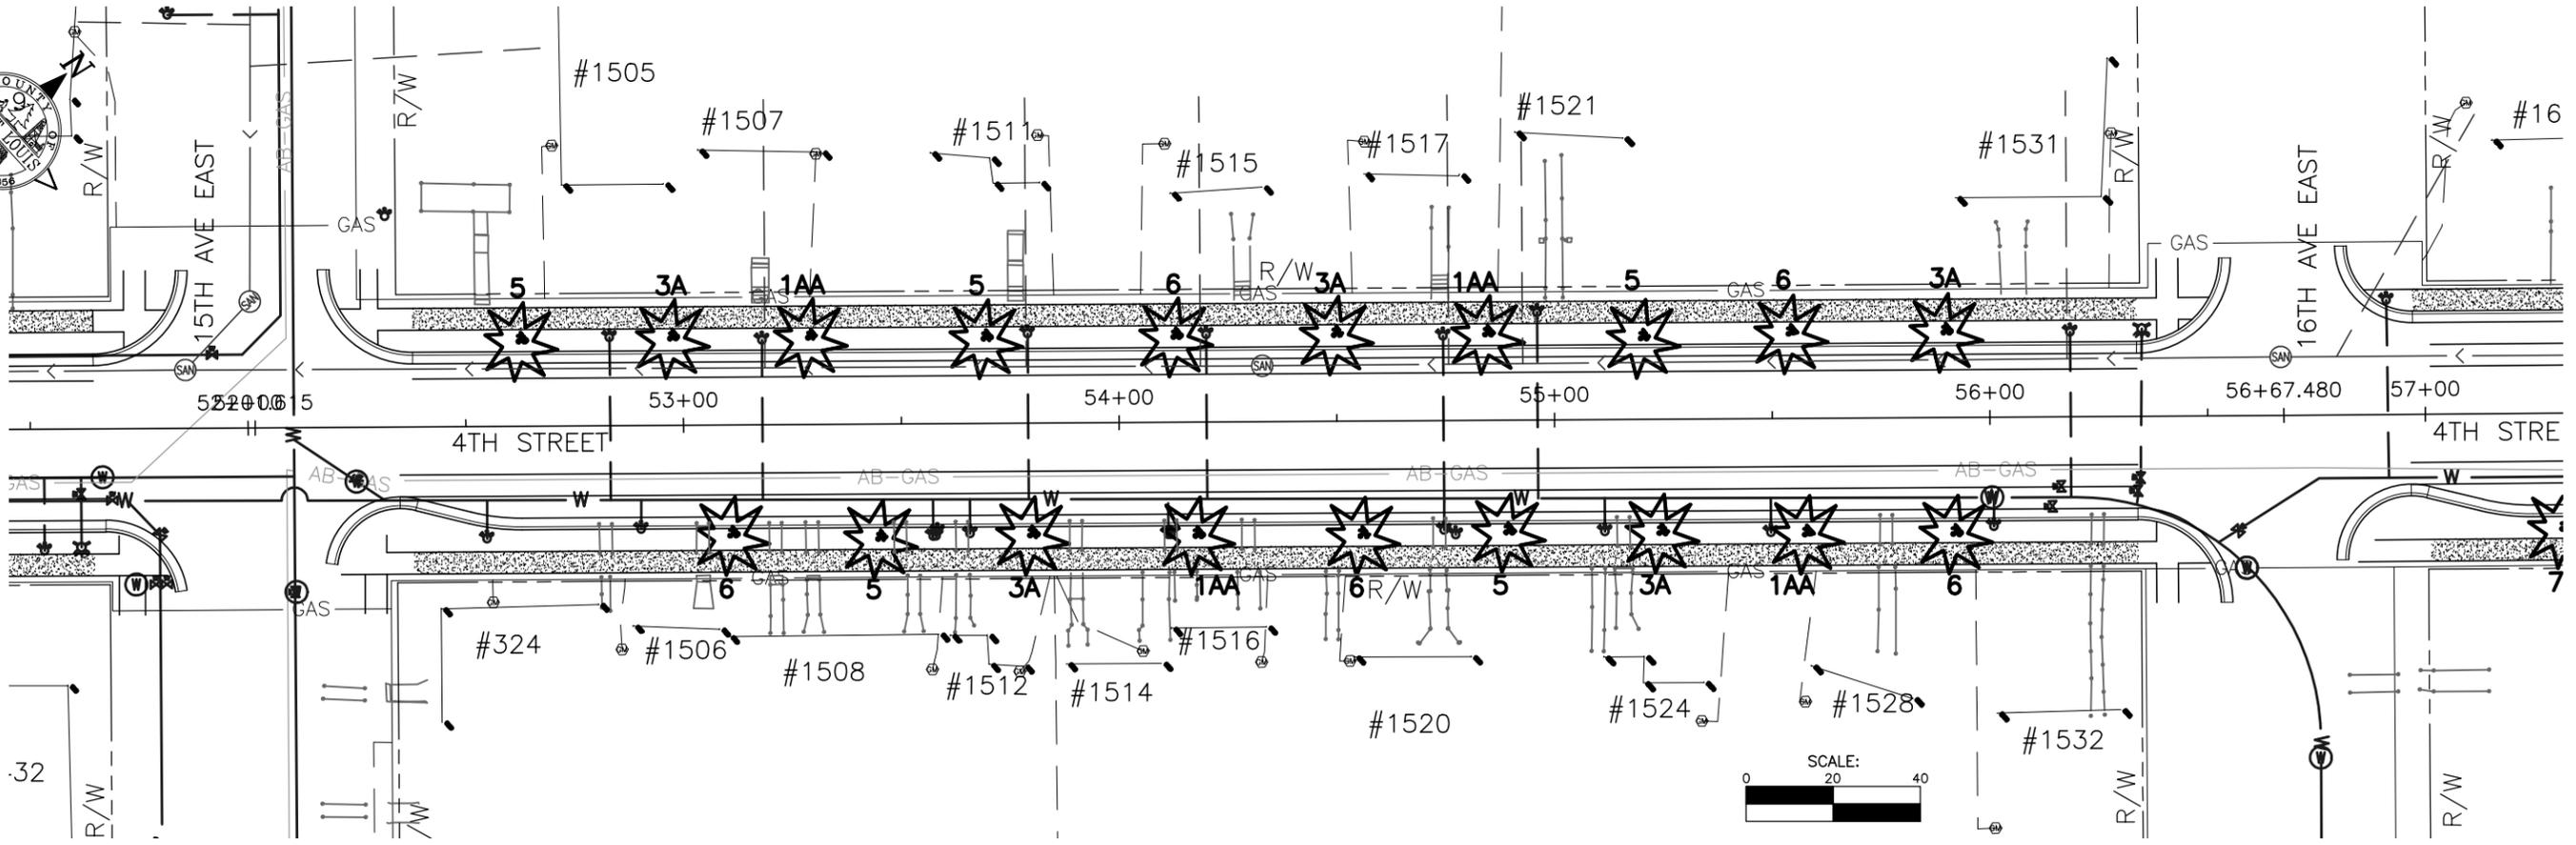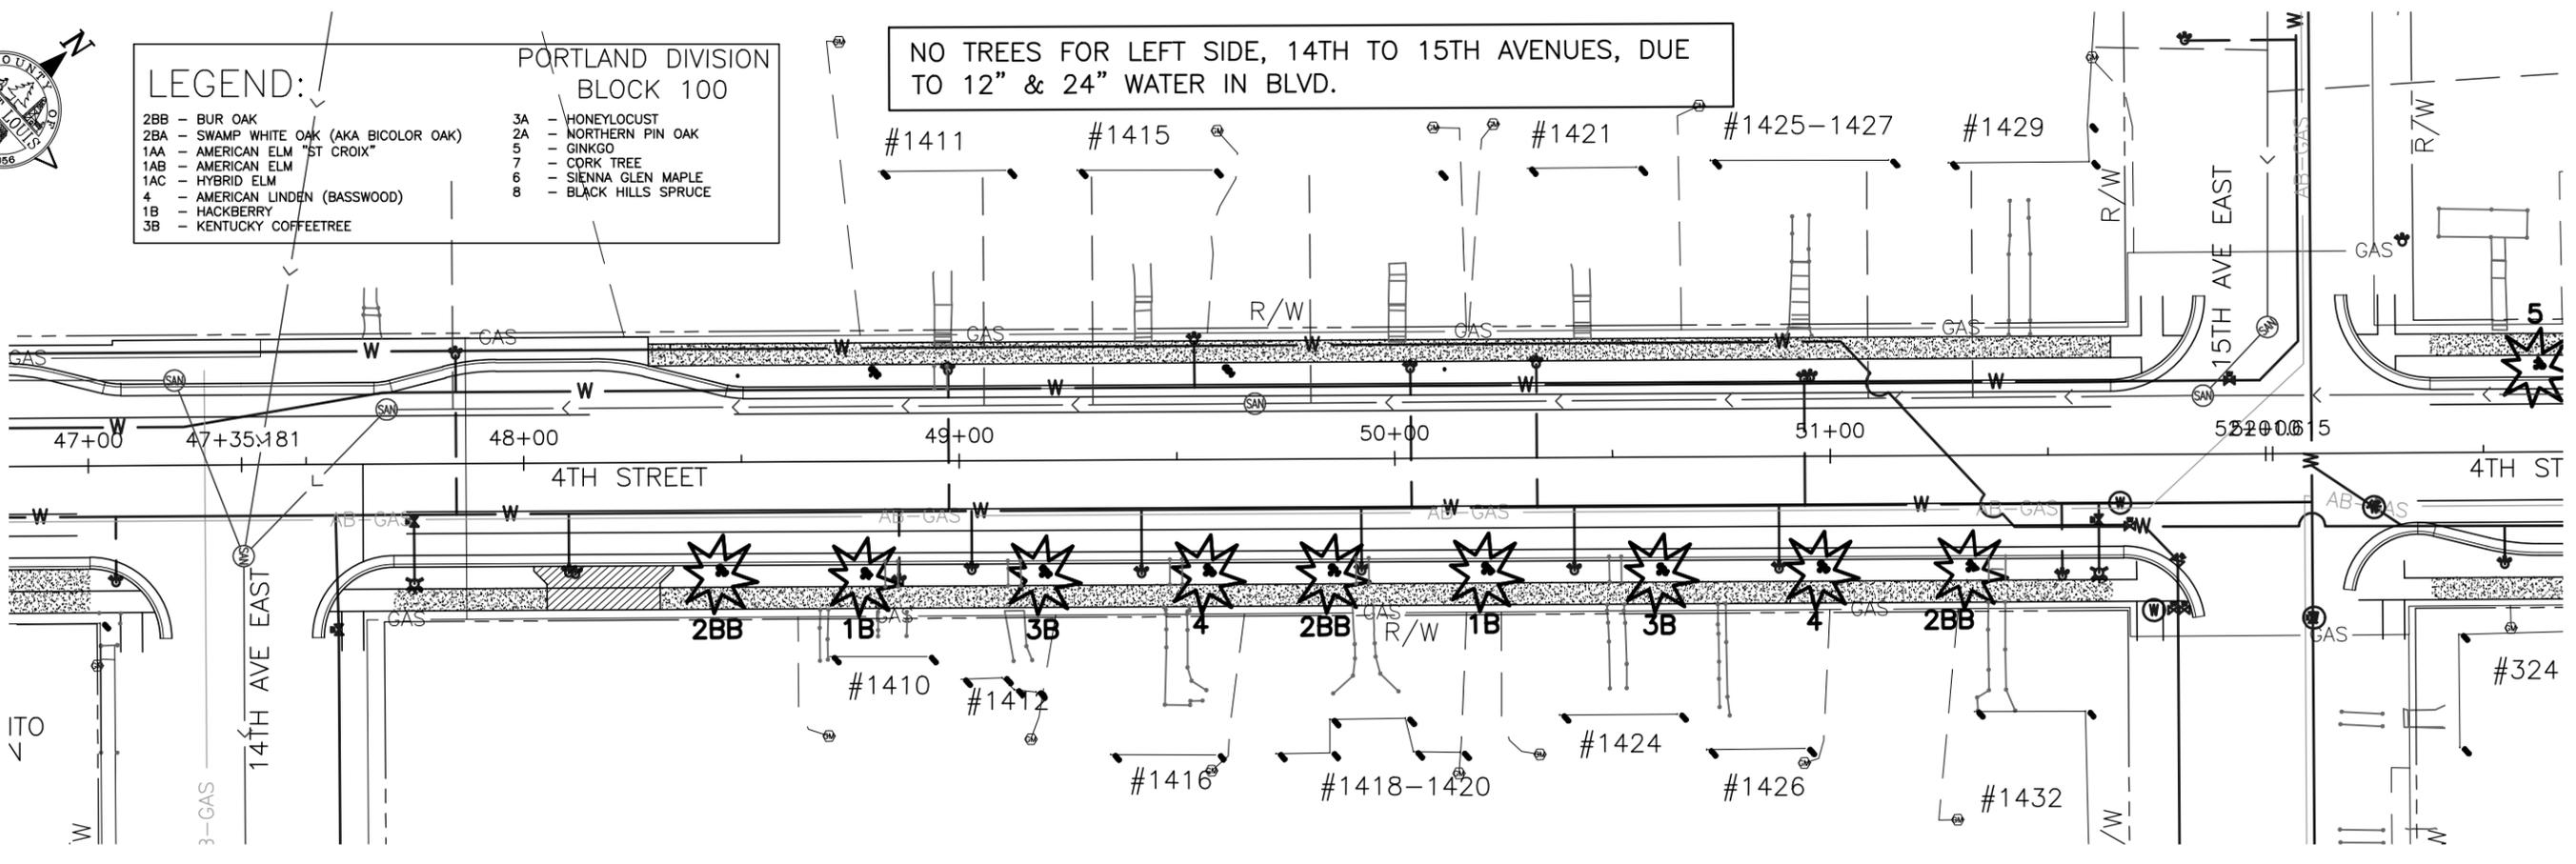

K:\Projects\2 - 40 CSAH\CSAH 9\SAP 069-609-040\400 Design\410 Drawings\510 Baseline trees.dwg, 6/25/2015, 1:46:59 PM

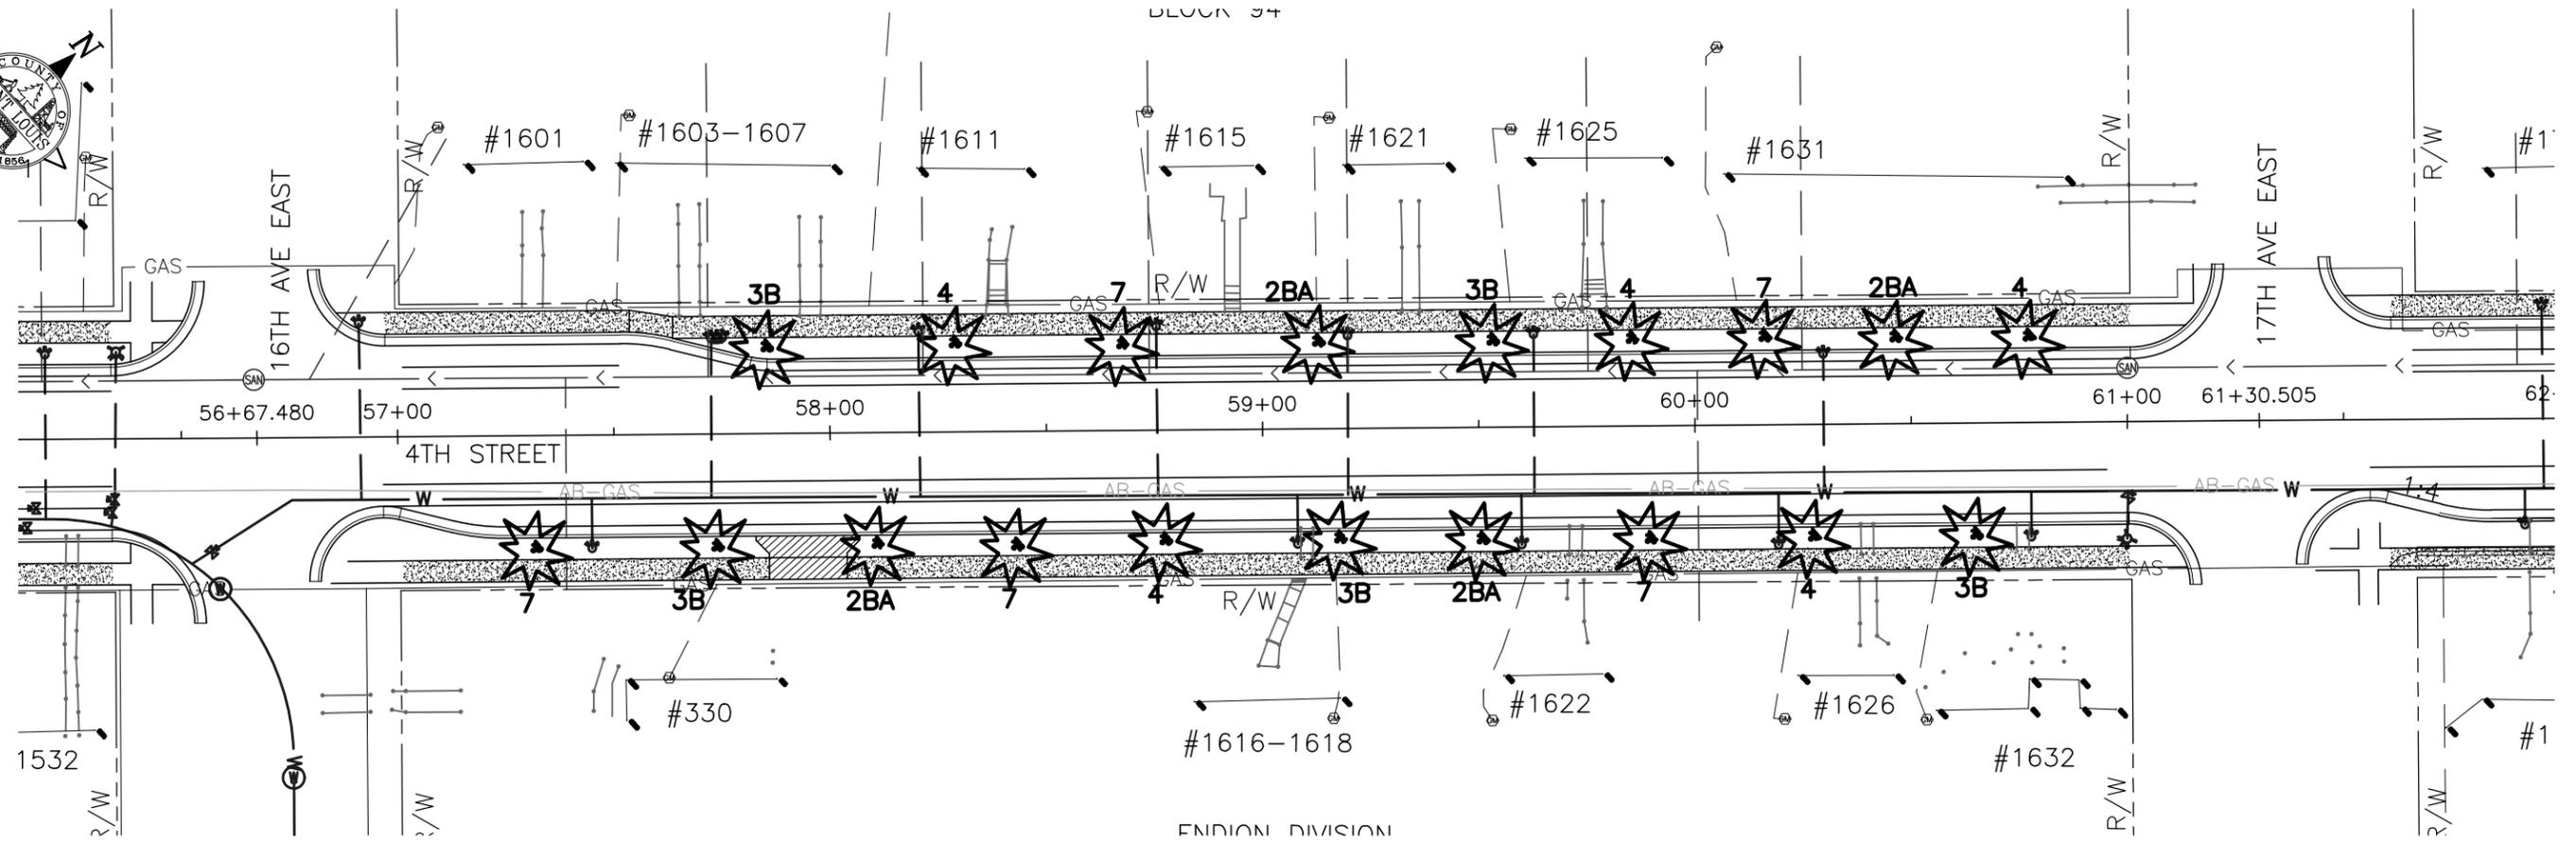

ENDION DIVISION

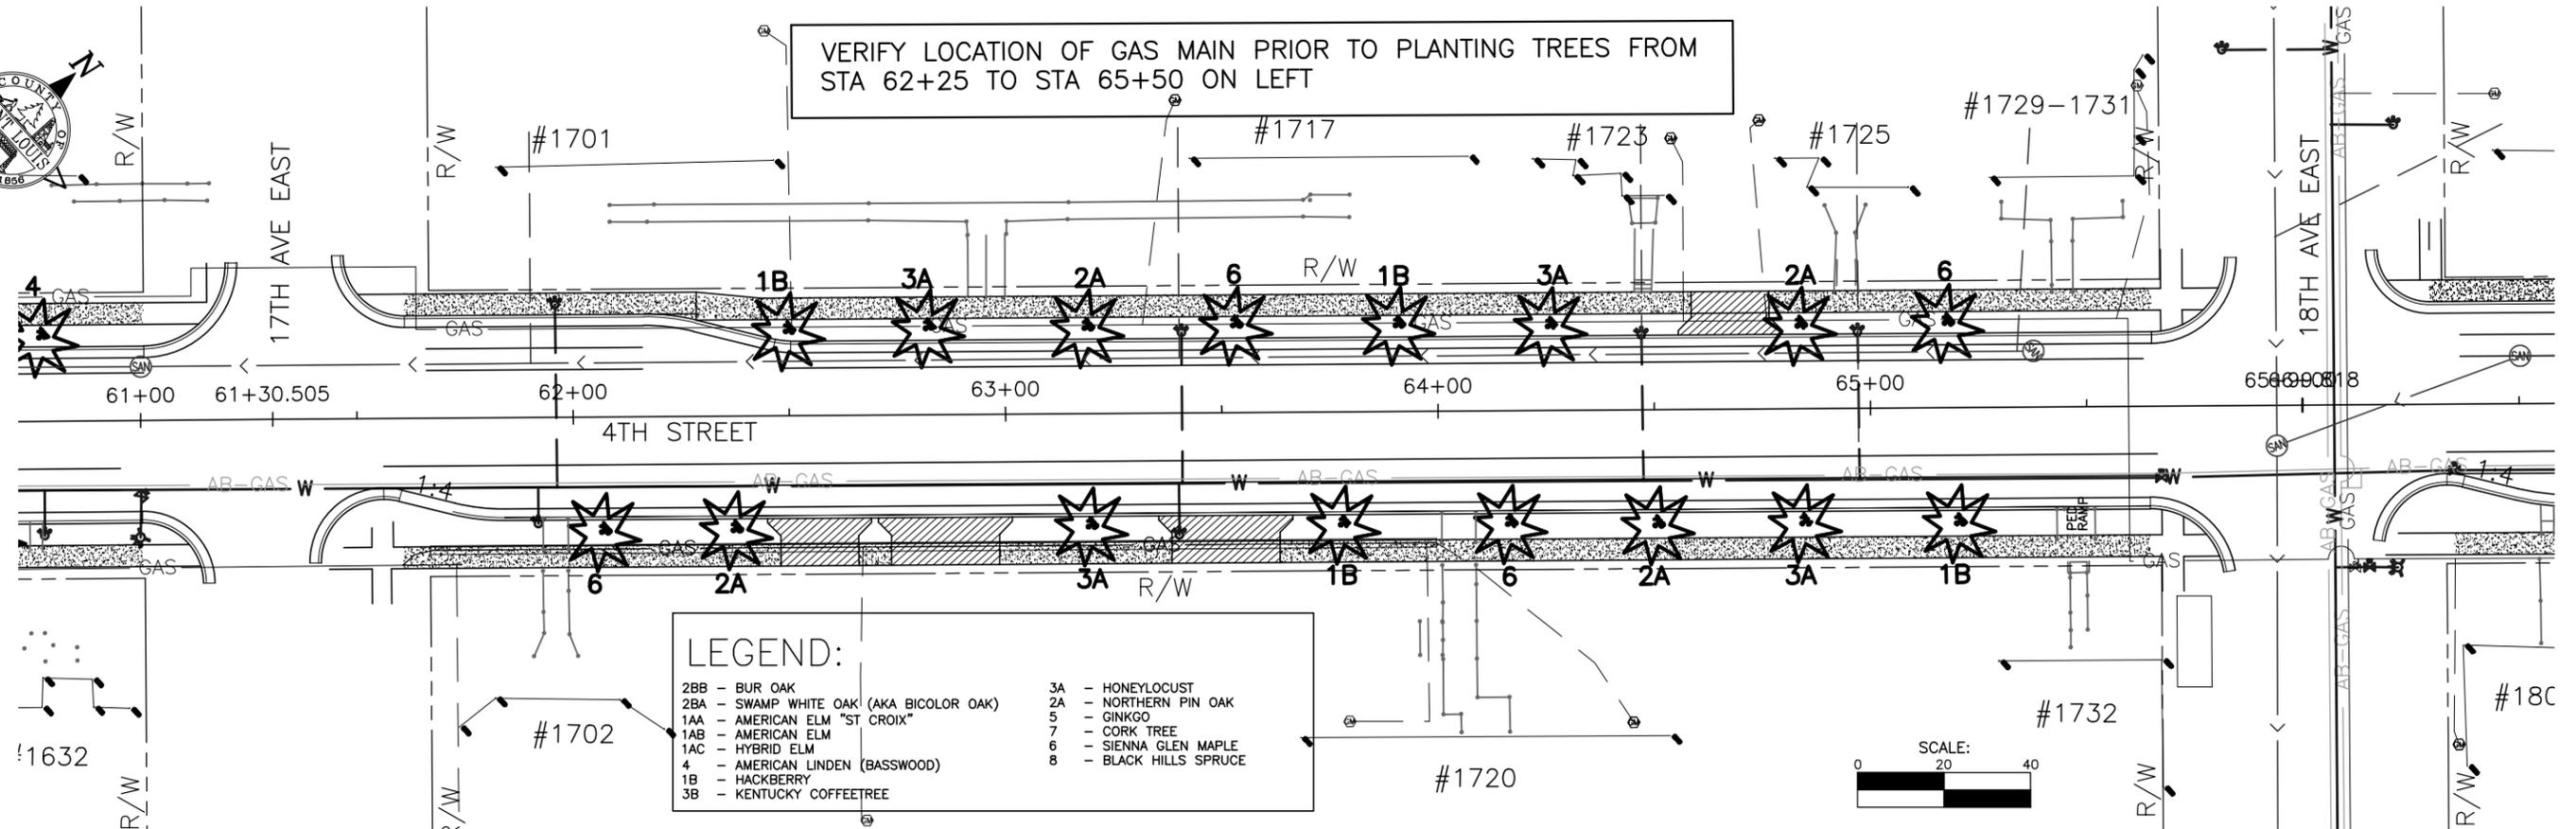


LEGEND:

2BB - BUR OAK	3A - HONEYLOCUST
2BA - SWAMP WHITE OAK (AKA BICOLOR OAK)	2A - NORTHERN PIN OAK
1AA - AMERICAN ELM "ST CROIX"	5 - GINKGO
1AB - AMERICAN ELM	7 - CORK TREE
1AC - HYBRID ELM	6 - SIENNA GLEN MAPLE
4 - AMERICAN LINDEN (BASSWOOD)	8 - BLACK HILLS SPRUCE
1B - HACKBERRY	
3B - KENTUCKY COFFEETREE	




K:\Projects\2 - 40 CSAH\CSAH 9\SAP 069-609-040\400 Design\410 Drawings\510 Baseline trees.dwg, 6/25/2015 1:47:03 PM

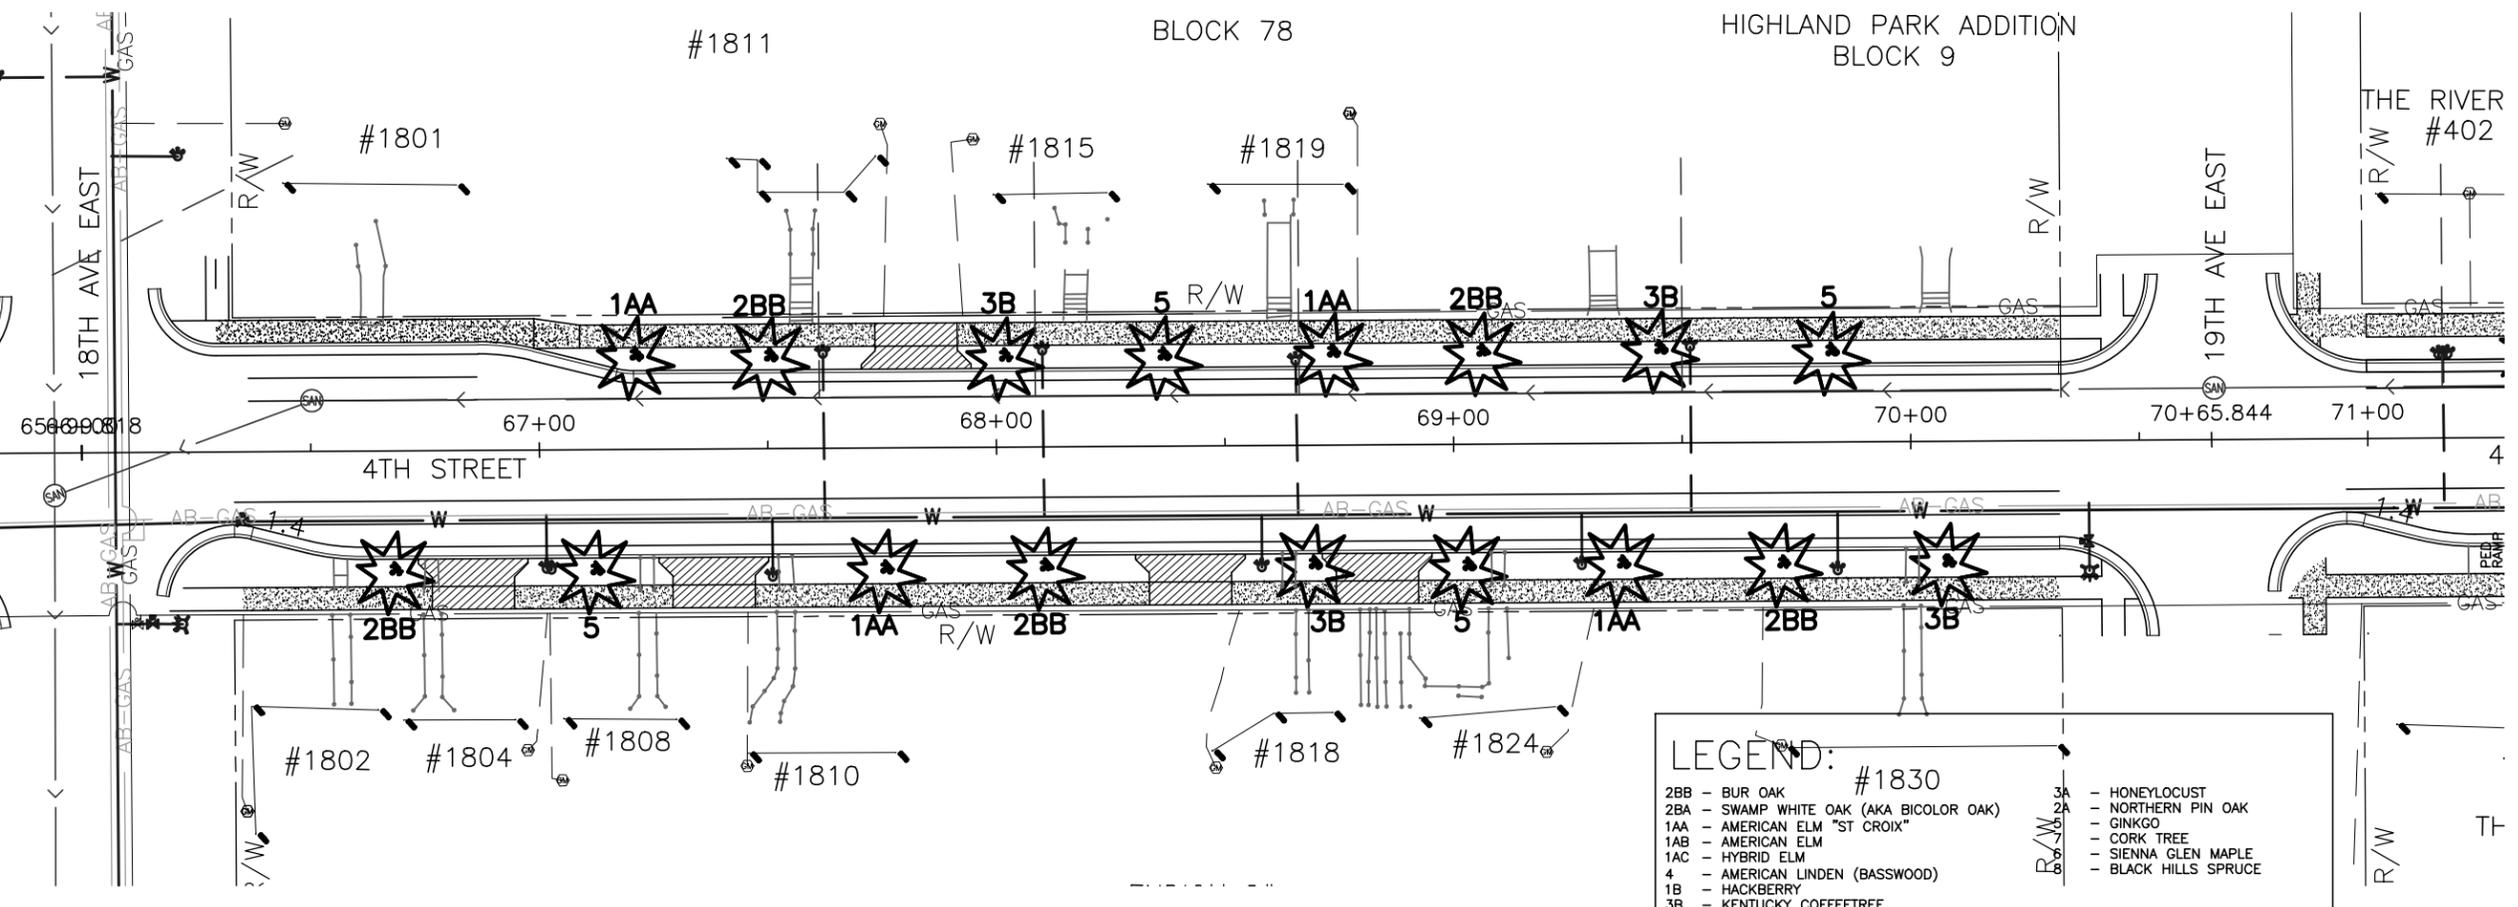

LEGEND:

2BB - BUR OAK	#1830	3A - HONEYLOCUST
2BA - SWAMP WHITE OAK (AKA BICOLOR OAK)		2A - NORTHERN PIN OAK
1AA - AMERICAN ELM "ST CROIX"		1 - GINKGO
1AB - AMERICAN ELM		1 - CORK TREE
1AC - HYBRID ELM		1 - SIENNA GLEN MAPLE
4 - AMERICAN LINDEN (BASSWOOD)		1 - BLACK HILLS SPRUCE
1B - HACKBERRY		
3B - KENTUCKY COFFEETREE		


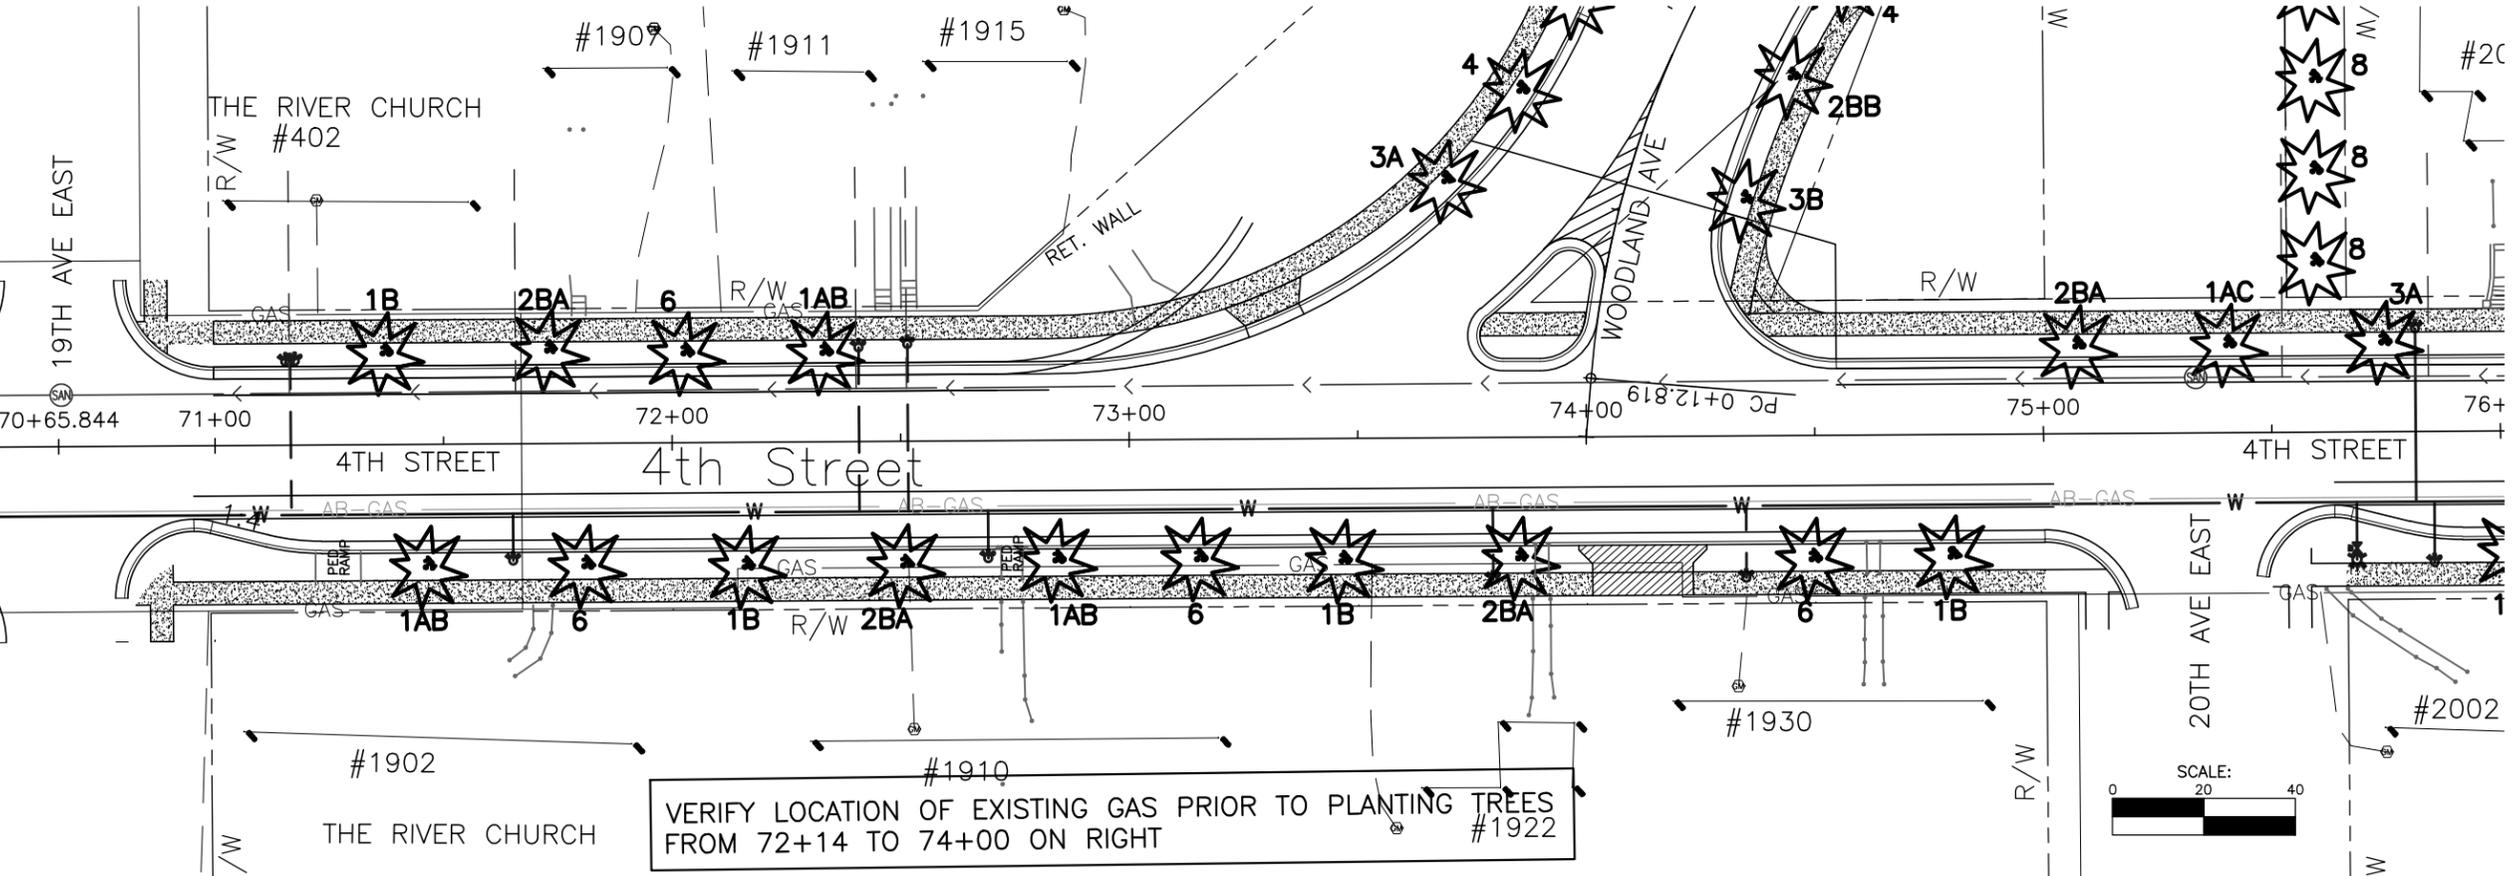


K:\Projects\2 - 40 CSAH\CSAH 9\SAP 069-609-040\400 Design\410 Drawings\510 Baseline trees.dwg, 6/25/2015 1:47:09 PM




LEGEND:

- | | |
|---|------------------------|
| 2BB - BUR OAK | 3A - HONEYLOCUST |
| 2BA - SWAMP WHITE OAK (AKA BICOLOR OAK) | 2A - NORTHERN PIN OAK |
| 1AA - AMERICAN ELM "ST CROIX" | 5 - GINKGO |
| 1AB - AMERICAN ELM | 7 - CORK TREE |
| 1AC - HYBRID ELM | 6 - SIENNA GLEN MAPLE |
| 4 - AMERICAN LINDEN (BASSWOOD) | 8 - BLACK HILLS SPRUCE |
| 1B - HACKBERRY | |
| 3B - KENTUCKY COFFEETREE | |

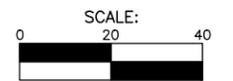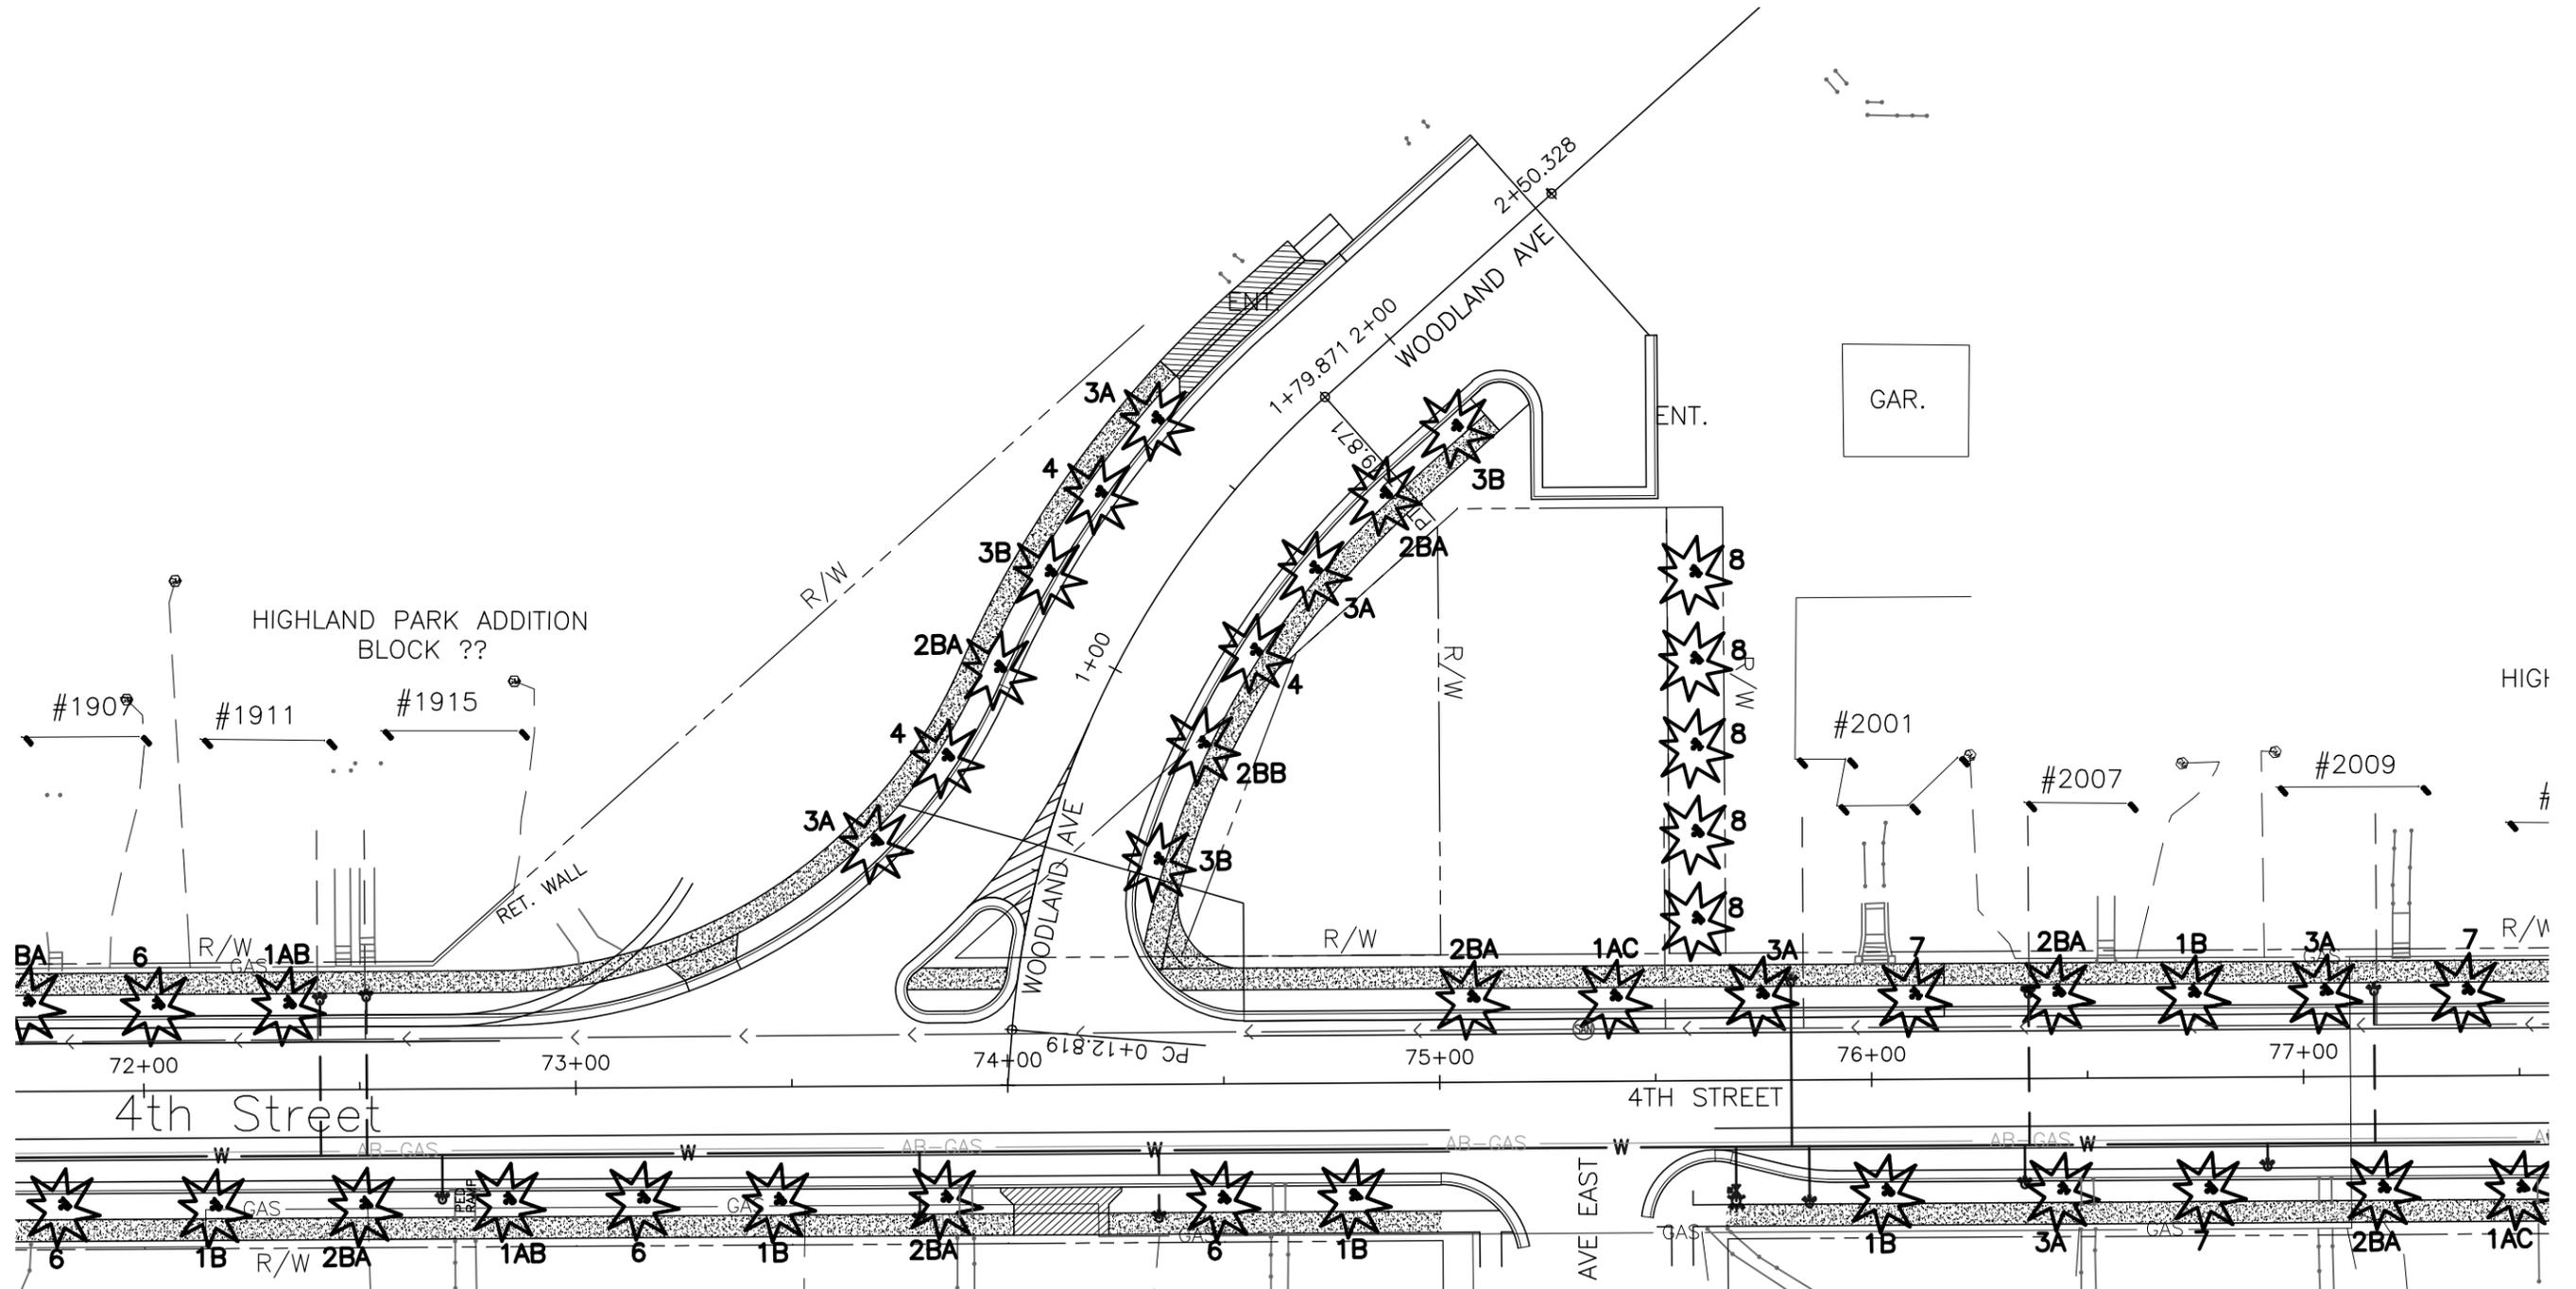




BLOCK 11

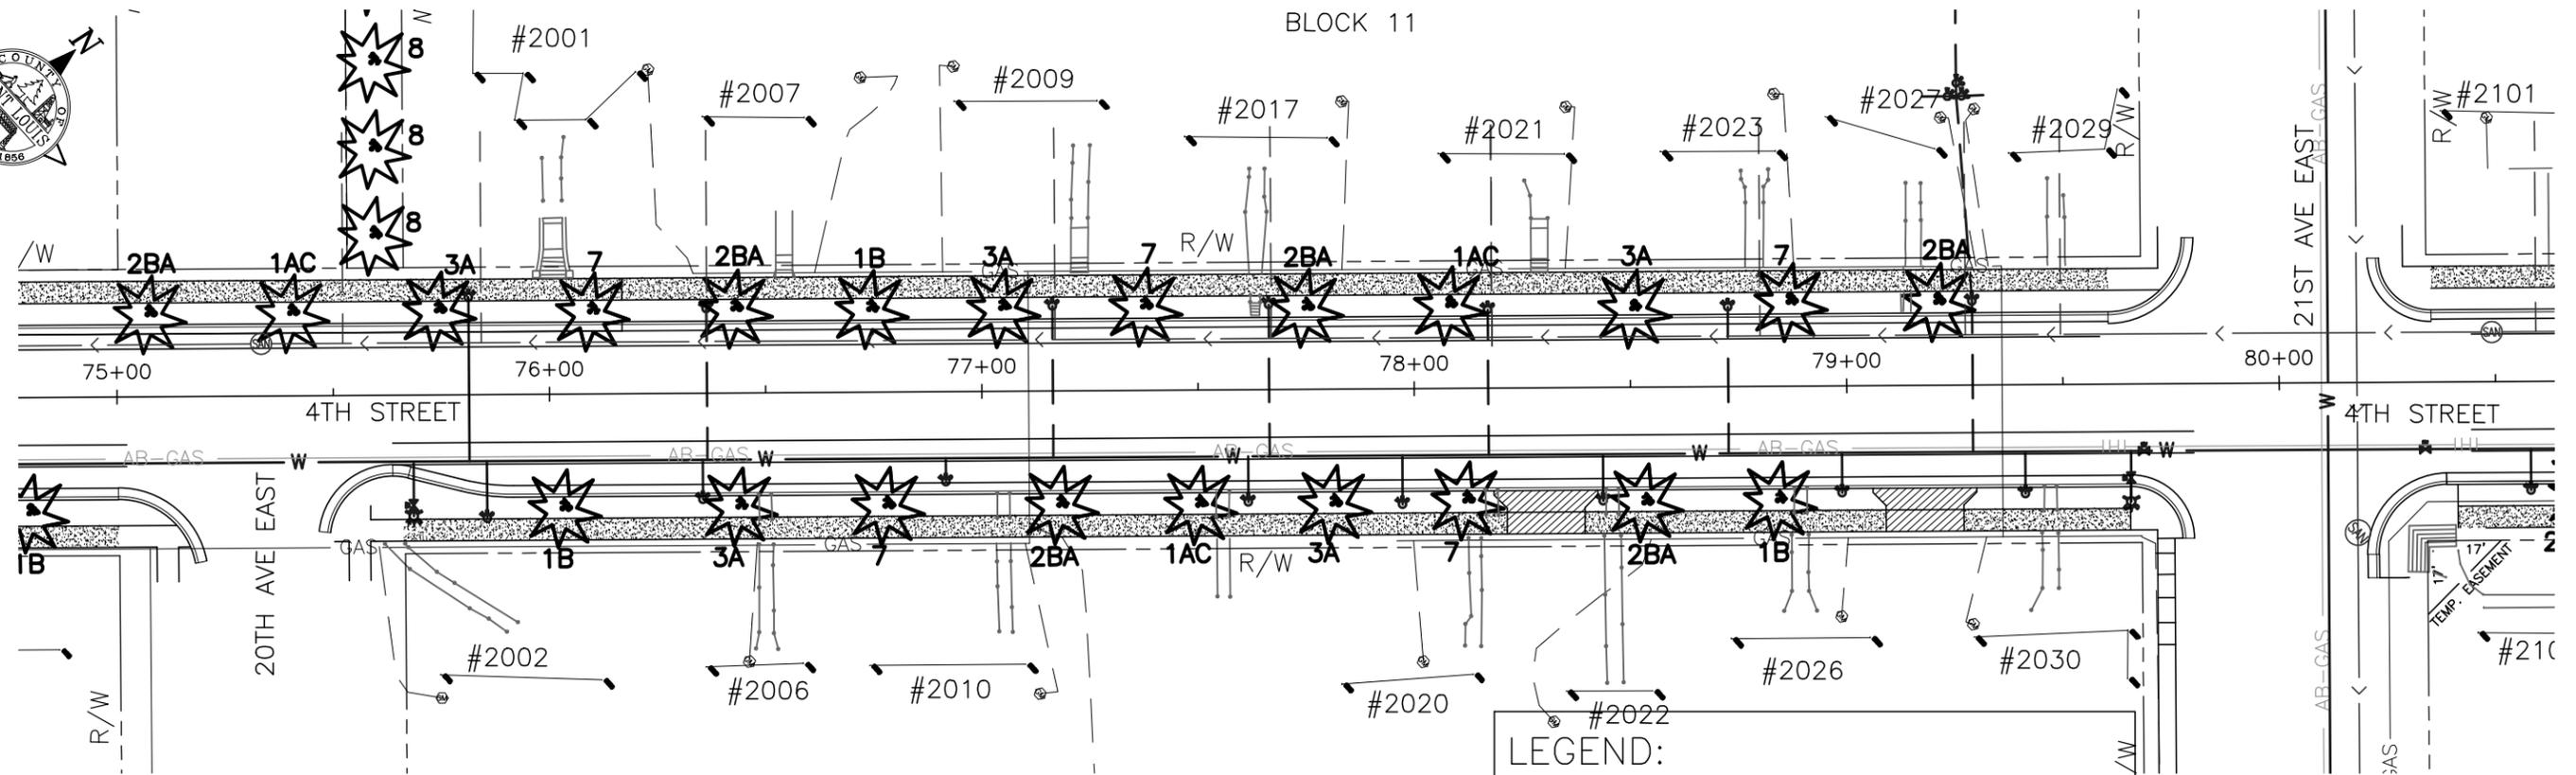

LEGEND:

- 2BB - BUR OAK
- 2BA - SWAMP WHITE OAK (AKA BICOLOR OAK)
- 1AA - AMERICAN ELM "ST CROIX"
- 1AB - AMERICAN ELM
- 1AC - HYBRID ELM
- 4 - AMERICAN LINDEN (BASSWOOD)
- 1B - HACKBERRY
- 3B - KENTUCKY COFFEETREE
- 3A - HONEYLOCUST
- 2A - NORTHERN PIN OAK
- 5 - GINKGO
- 7 - CORK TREE
- 6 - SIENNA GLEN MAPLE
- 8 - BLACK HILLS SPRUCE

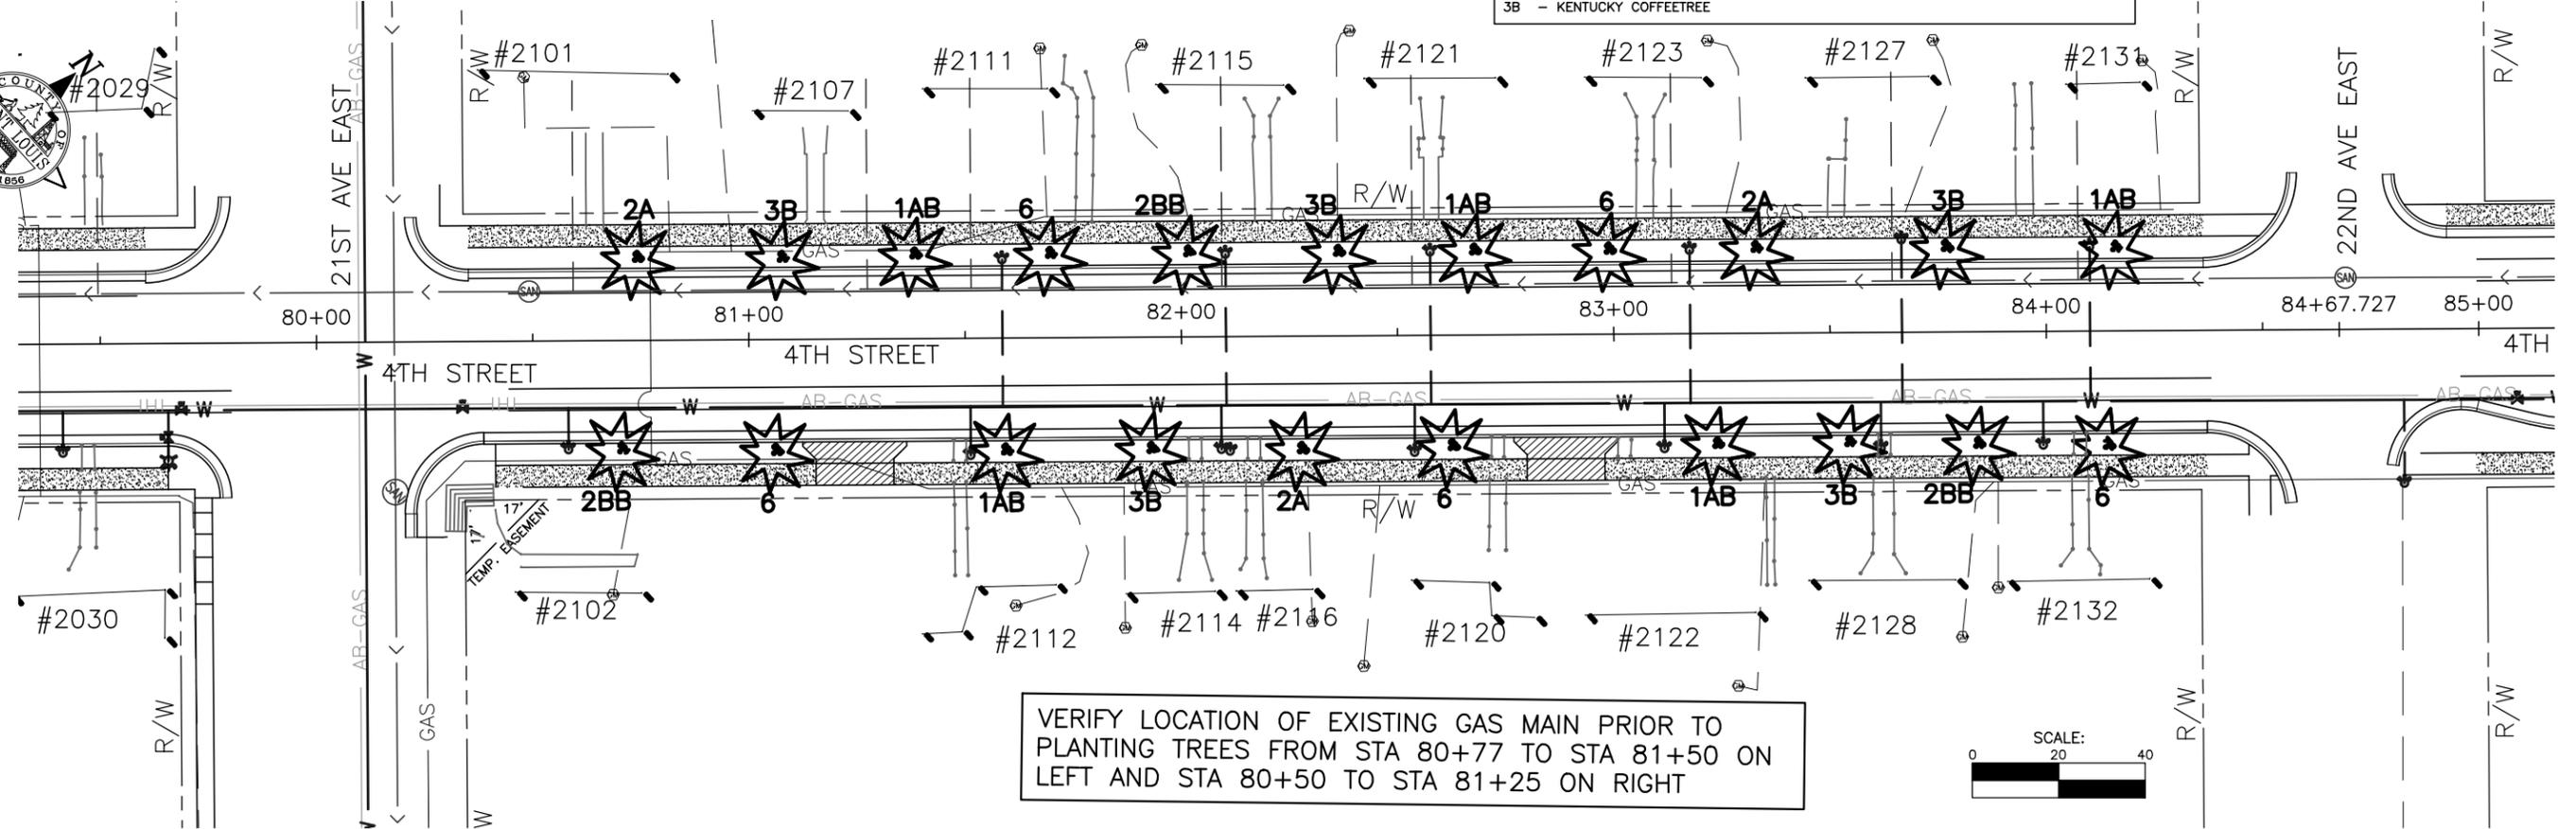


VERIFY LOCATION OF EXISTING GAS MAIN PRIOR TO PLANTING TREES FROM STA 80+77 TO STA 81+50 ON LEFT AND STA 80+50 TO STA 81+25 ON RIGHT



K:\Projects\2 - 40 CSAH\CSAH 9\SAP 069-609-040\400 Design\410 Drawings\510 Bassnew trees.dwg, 6/25/2015 1:47:18 PM





BLOCK 13

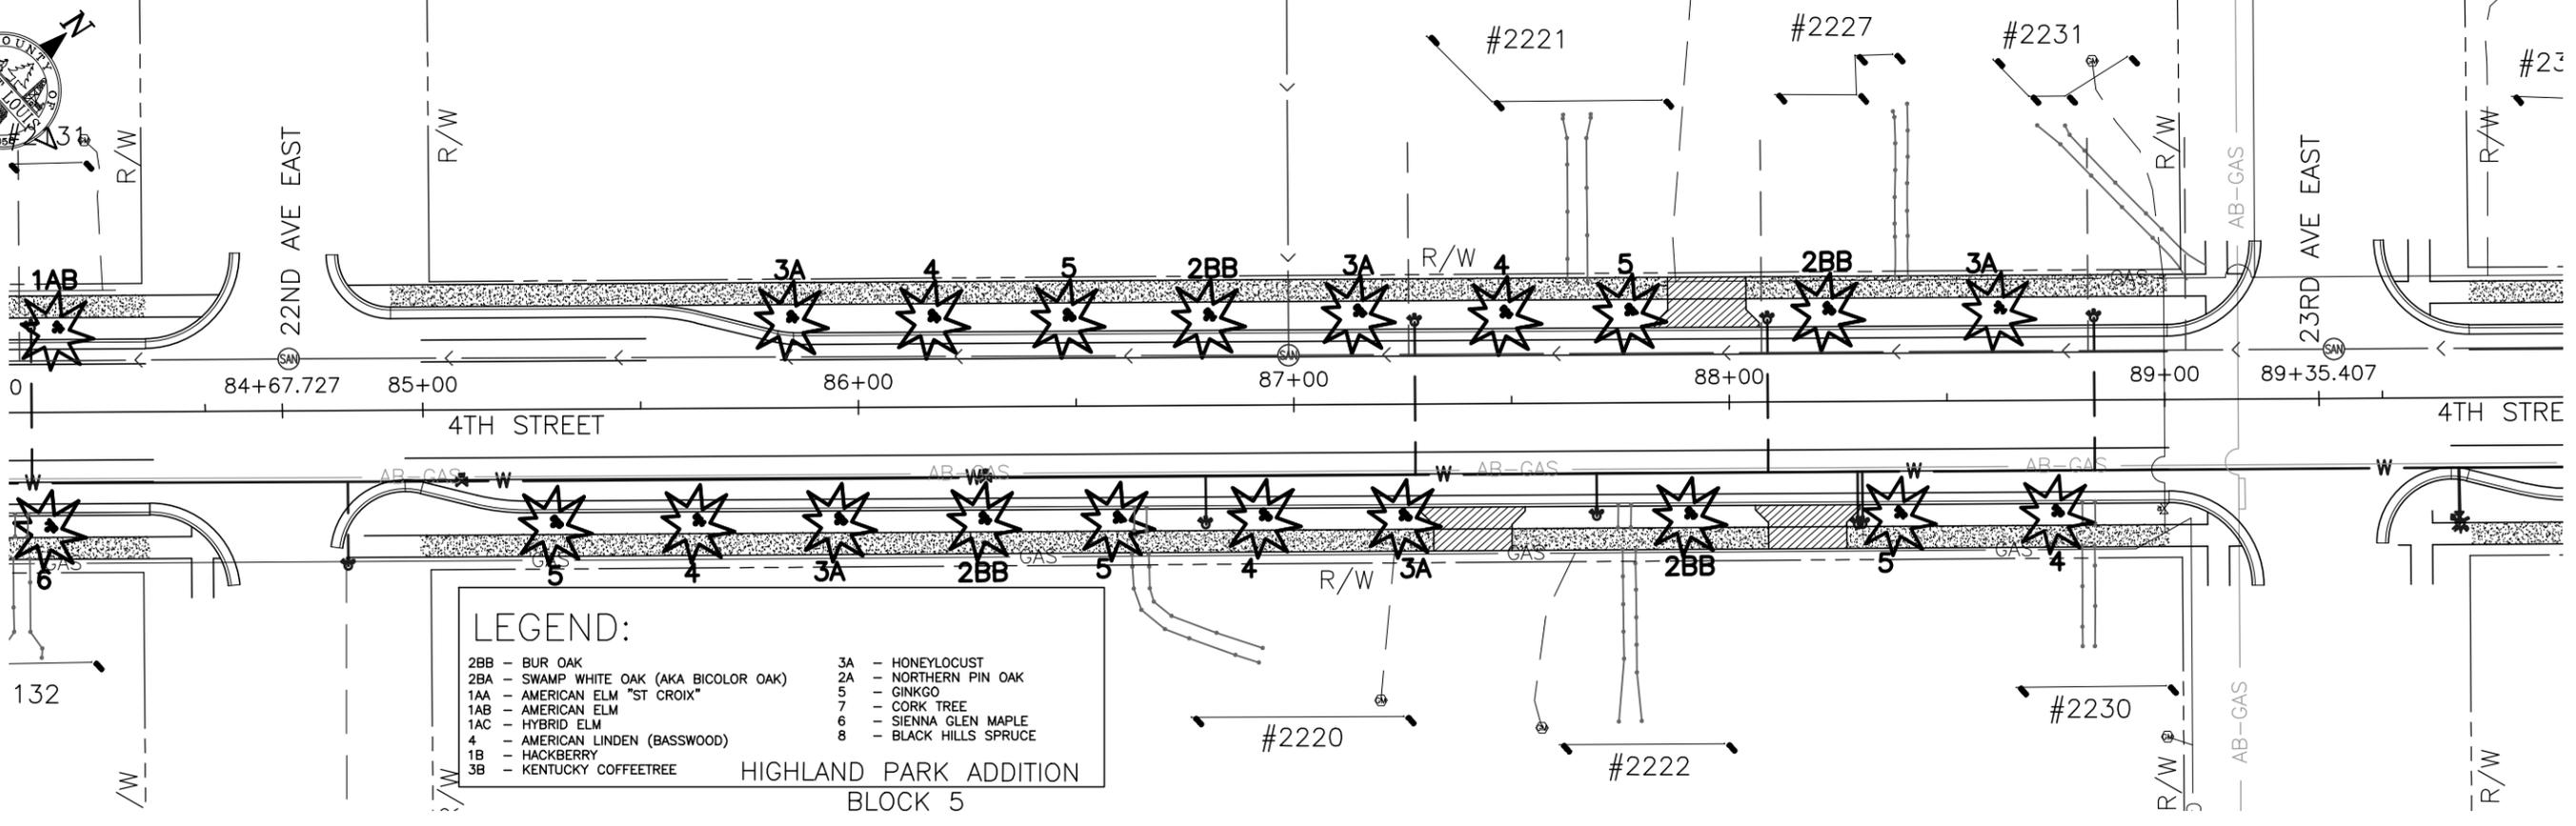

LEGEND:



2BB - BUR OAK	3A - HONEYLOCUST
2BA - SWAMP WHITE OAK (AKA BICOLOR OAK)	2A - NORTHERN PIN OAK
1AA - AMERICAN ELM "ST CROIX"	5 - GINKGO
1AB - AMERICAN ELM	7 - CORK TREE
1AC - HYBRID ELM	6 - SIENNA GLEN MAPLE
4 - AMERICAN LINDEN (BASSWOOD)	8 - BLACK HILLS SPRUCE
1B - HACKBERRY	
3B - KENTUCKY COFFEETREE	

HIGHLAND PARK ADDITION
BLOCK 5

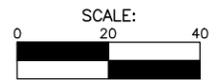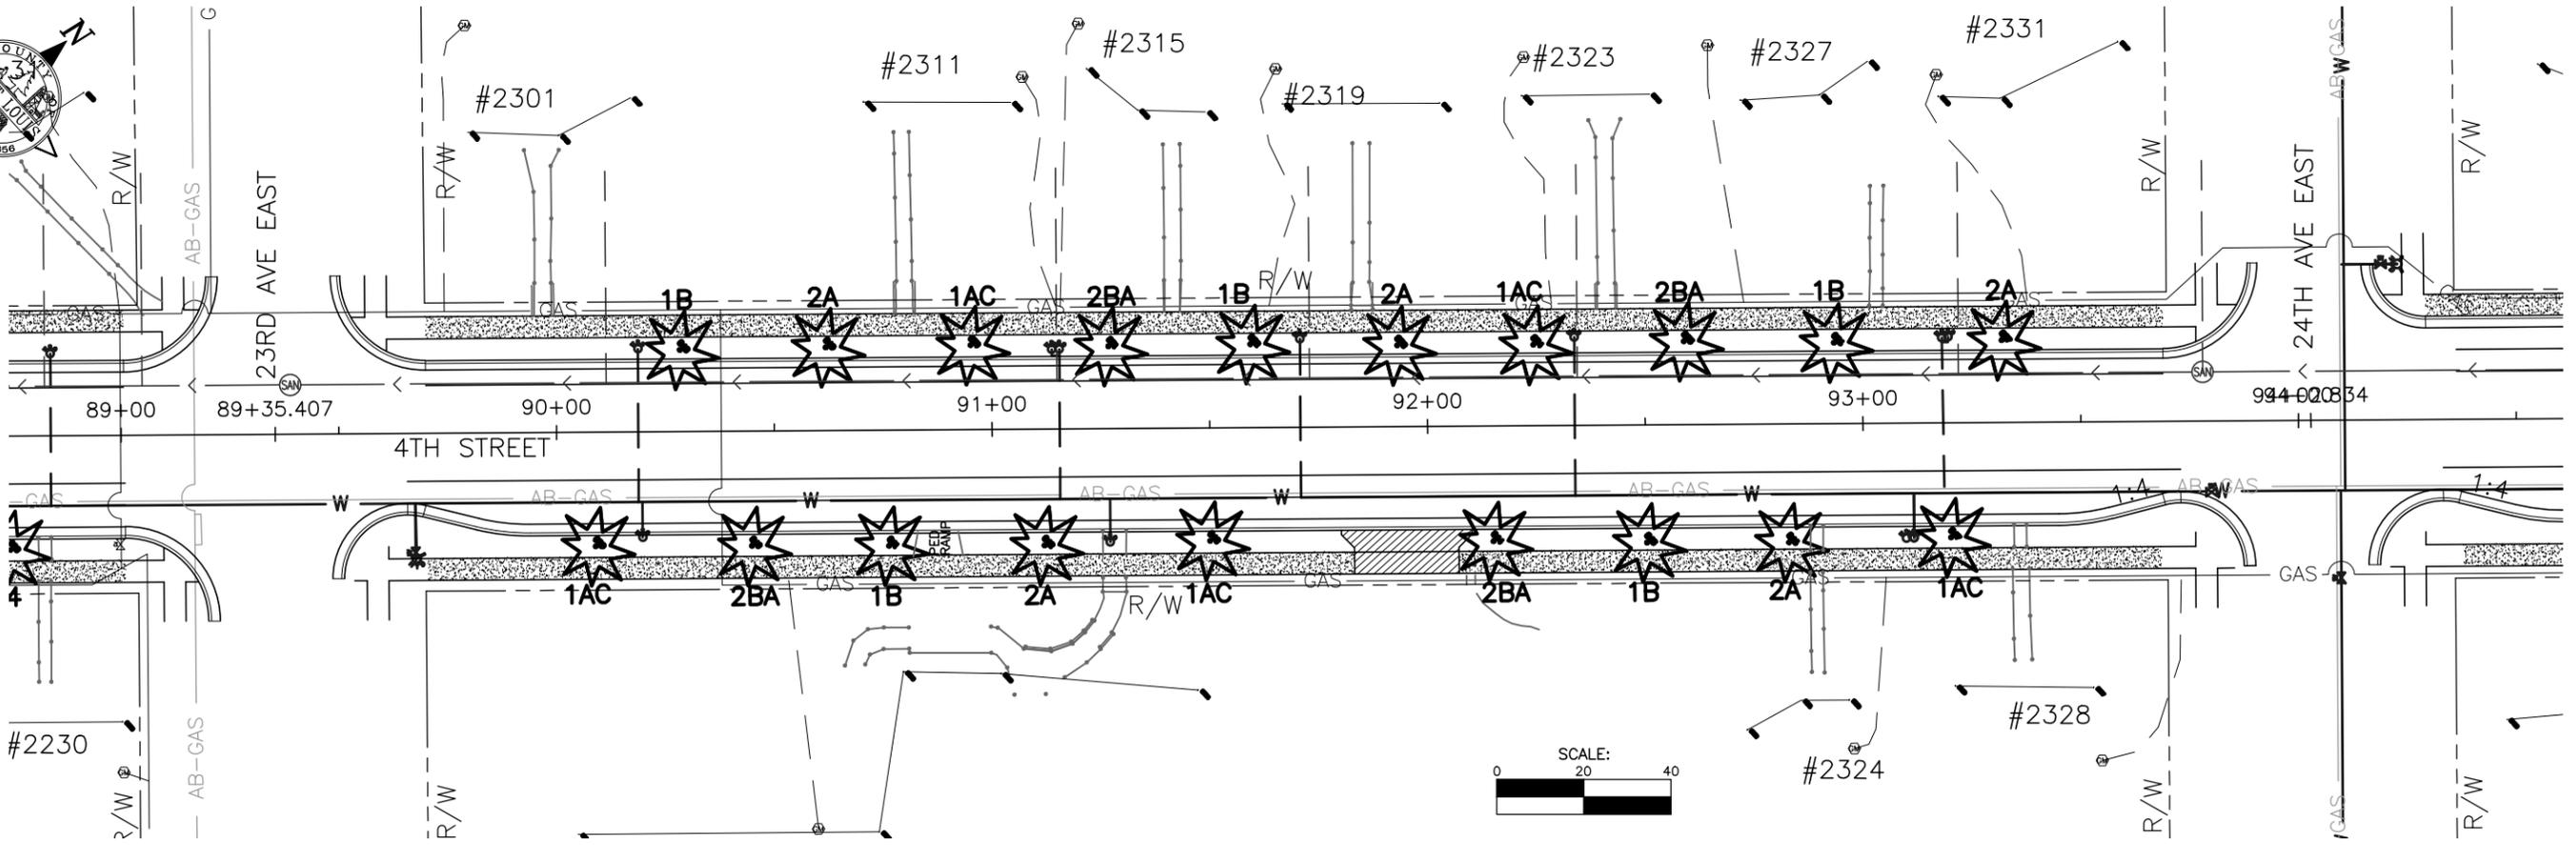


4TH STREET TREE PLANTING PLAN

K:\Projects2 - 40 CSA\HCSAH 9\SAP 069-609-040\400 Design\410 Baseline trees.dwg, 6/25/2015 1:47:24 PM

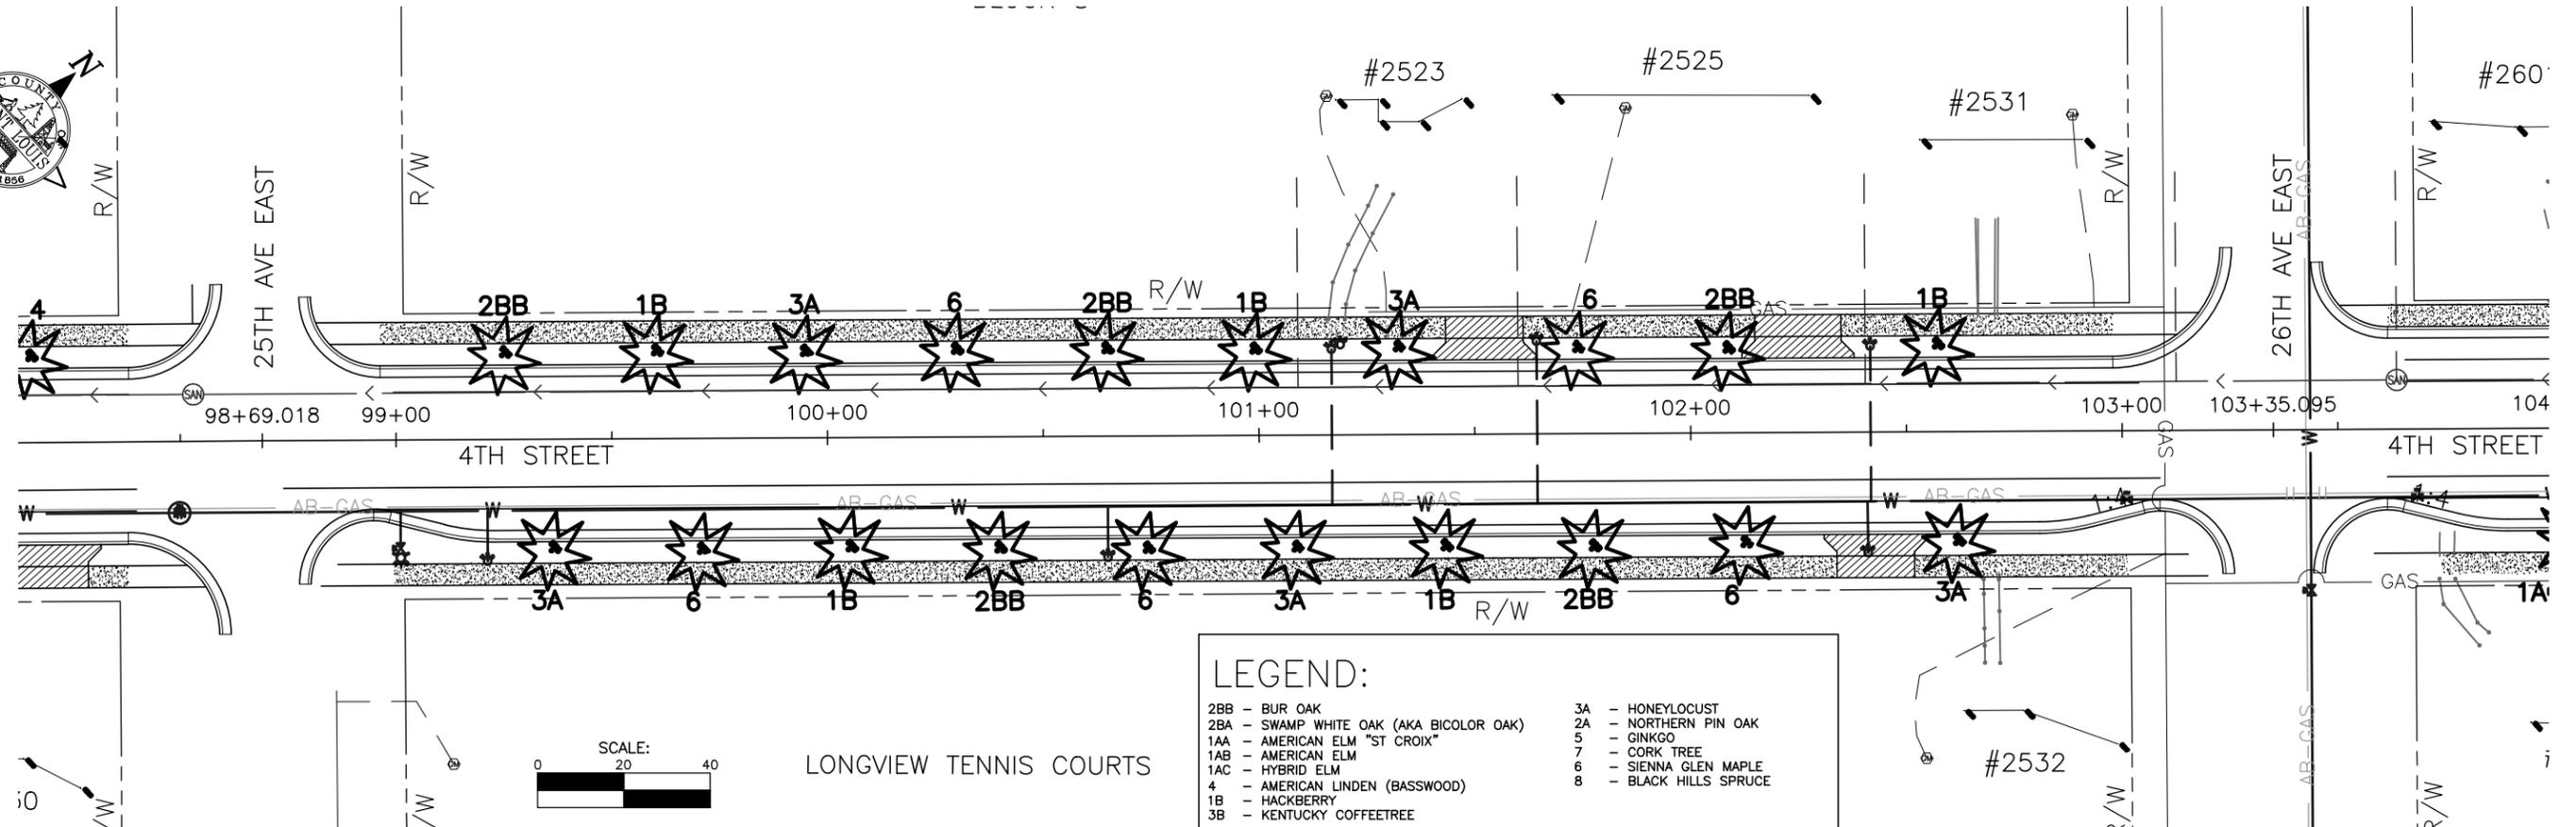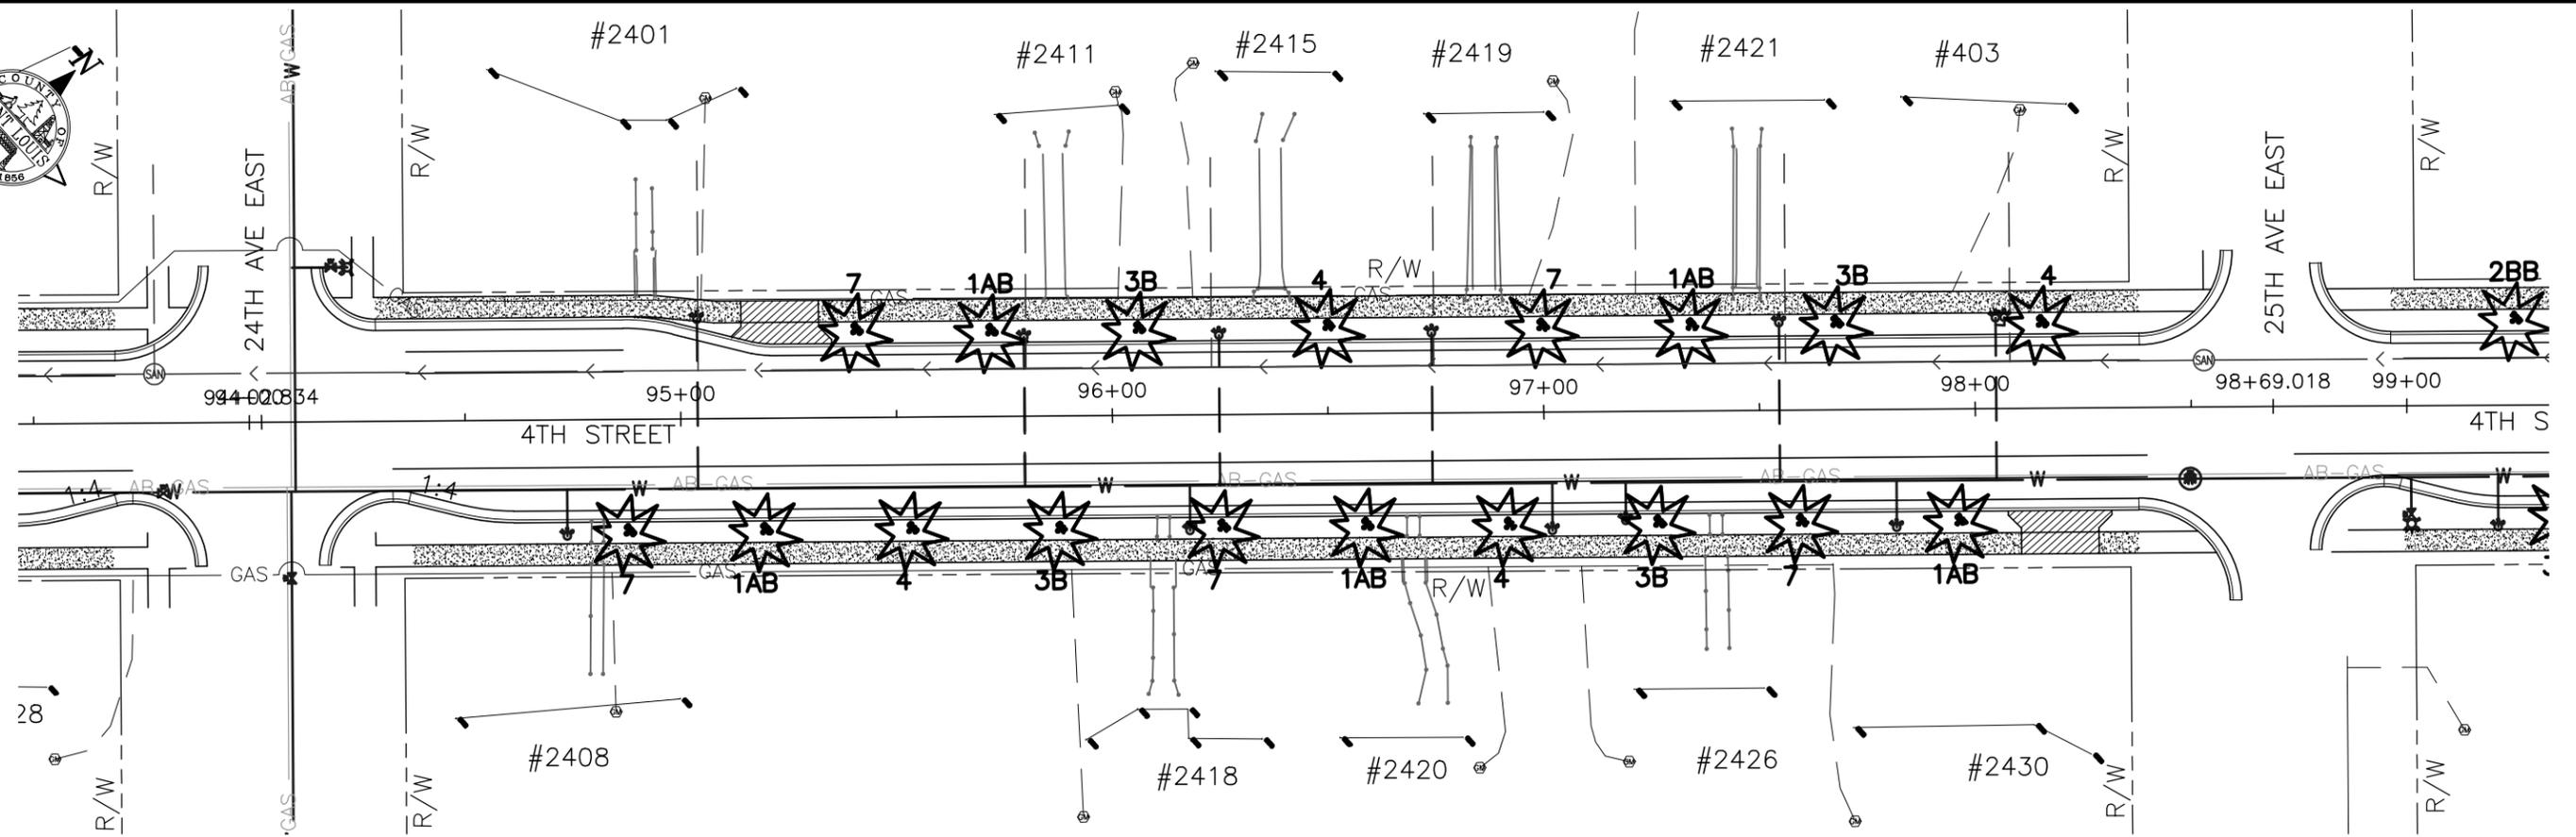


LEGEND:

2BB - BUR OAK	3A - HONEYLOCUST
2BA - SWAMP WHITE OAK (AKA BICOLOR OAK)	2A - NORTHERN PIN OAK
1AA - AMERICAN ELM "ST CROIX"	5 - GINKGO
1AB - AMERICAN ELM	7 - CORK TREE
1AC - HYBRID ELM	6 - SIENNA GLEN MAPLE
4 - AMERICAN LINDEN (BASSWOOD)	8 - BLACK HILLS SPRUCE
1B - HACKBERRY	
3B - KENTUCKY COFFEETREE	

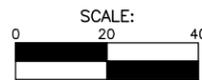



LONGVIEW TENNIS COURTS

K:\Projects\2 - 40 CSAH\CSAH 9\SAP 069-609-040\400 Design\410 Drawings\510 Baseline trees.dwg, 6/25/2015 1:47:29 PM

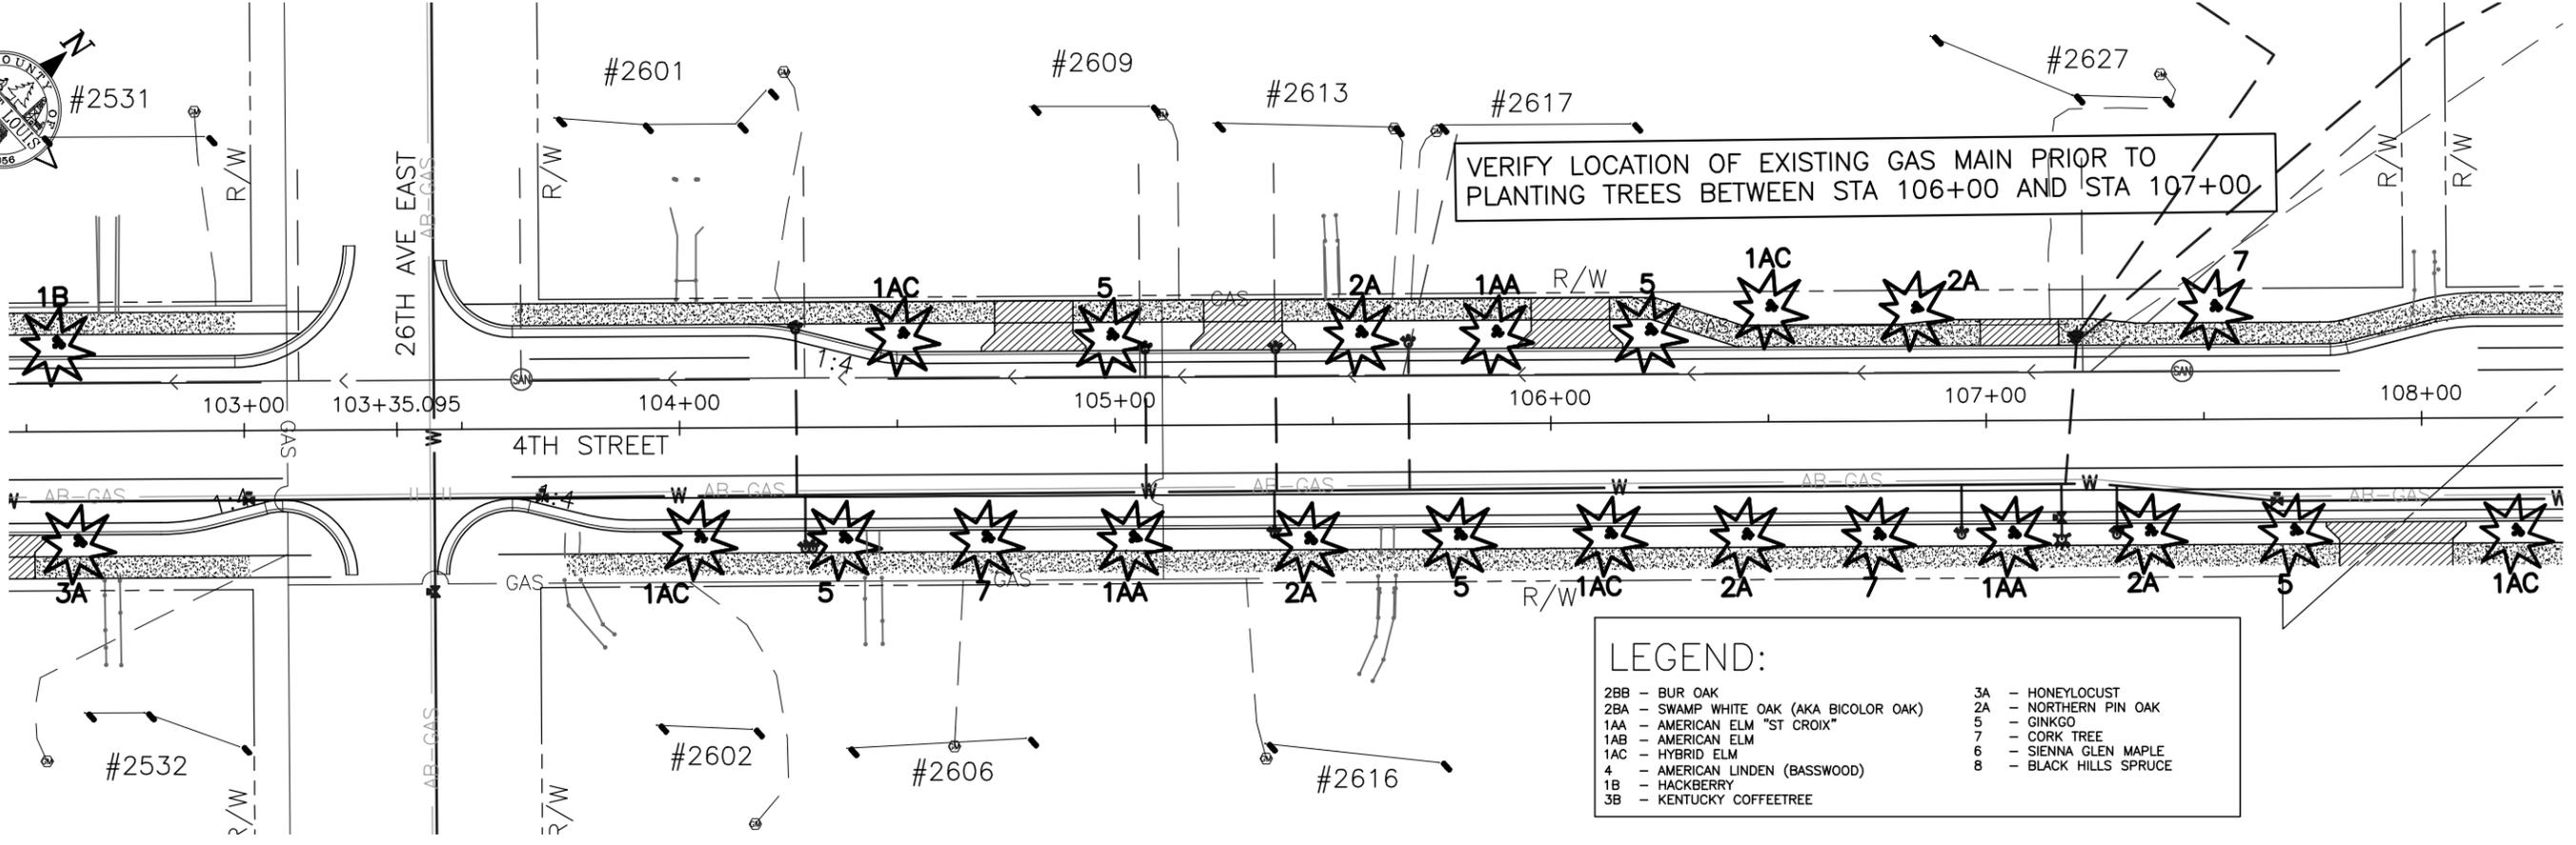

LEGEND:

2BB - BUR OAK	3A - HONEYLOCUST
2BA - SWAMP WHITE OAK (AKA BICOLOR OAK)	2A - NORTHERN PIN OAK
1AA - AMERICAN ELM "ST CROIX"	5 - GINKGO
1AB - AMERICAN ELM	7 - CORK TREE
1AC - HYBRID ELM	6 - SIENNA GLEN MAPLE
4 - AMERICAN LINDEN (BASSWOOD)	8 - BLACK HILLS SPRUCE
1B - HACKBERRY	
3B - KENTUCKY COFFEETREE	

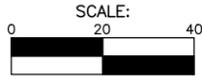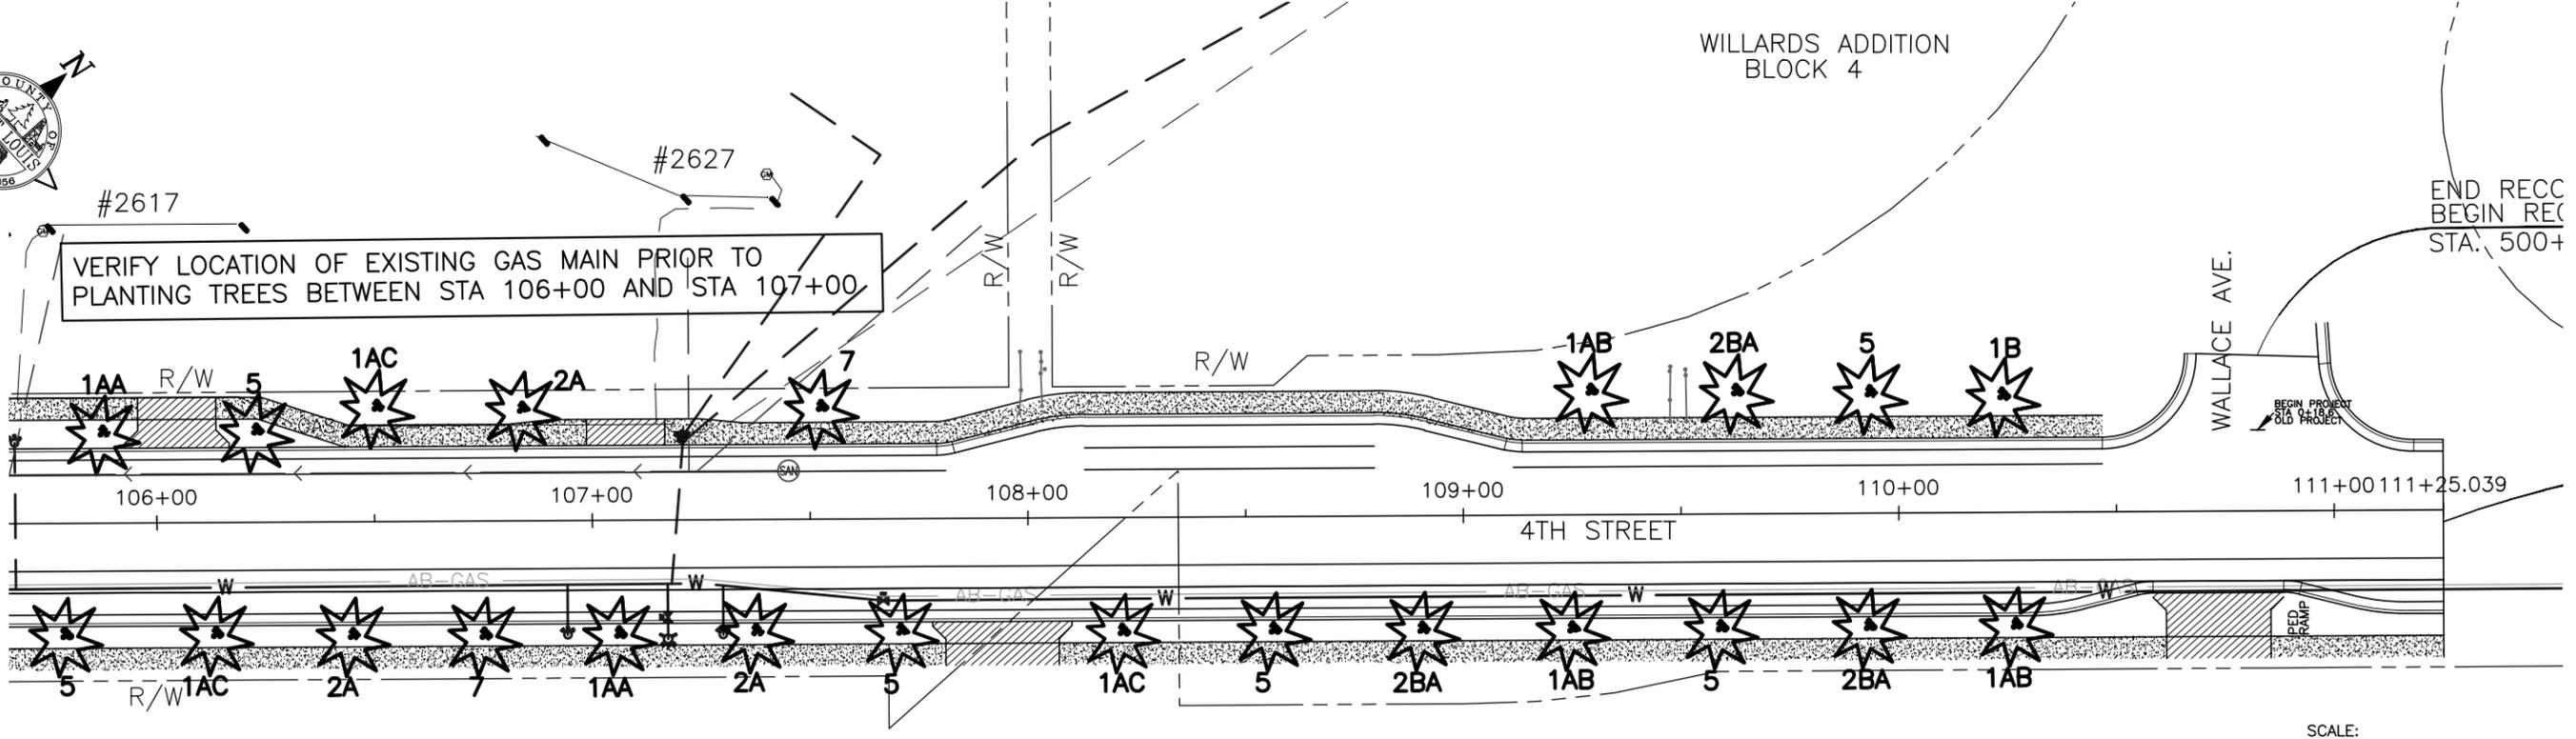

K:\Projects\2 - 40 CSAH\CSAH 9\SAP 069-609-040\400 Design\410 Drawings\510 Baseline trees.dwg, 6/25/2015 1:47:33 PM