



CITY OF DULUTH
CITY CLERK'S OFFICE
 330 City Hall | 411 West First Street
 Duluth, Minnesota 55802-1189
 Phone (218) 730-5500
 Fax (218) 730-5923

2019

FOR OFFICE USE ONLY	
DATE	MAY 08 2019
LICENSE #	110

LICENSE APPLICATION

LICENSE	FEE
TEMPORARY EXPANSION OF LICENSED PREMISES =	\$358.00
PLUS \$178.00 EACH ADDITIONAL DAY =	\$
Dancing-	+ \$119
TOTAL: \$ 477.00	

LICENSEE CORP NAME & BUSINESS ADDRESS:

Evol LLC 230 Nymas,
113 W. 1st St Esko, MN

D/B/A or TRADE NAME:

Academy

CELL OR BUSINESS PHONE

NO. 218-428-1861

** MANAGER'S NAME & ADDRESS & PHONE #

Gabe Brown / 230 Nymas Rd
Chuladown / 15 N 16 Ave
591-5539

EVENT LICENSE PERIOD: 7/12/19

**RAIN DATE: YES NO

IF YES, DATE: _____

NEW INFORMATION

- PLEASE NOTE:** All applications must be in the City Clerk's Office by the last Wednesday of the month. Your attendance at the AGTC meeting on the first Wednesday of the month is required. All information must be completed or it will be returned and may not be heard until the next month's meeting. All diagrams, regardless if they are the same as last year must be redone each time you apply for a temporary expansion. Computer diagrams are allowed.
- SECURITY:** Supply information to the License Inspector @ 730-5421.
- HEALTH DEPT:** An application must be on file with the State Health Dept., for the serving of food and alcohol at 218-302-6166 or 218-302-6184.

I HEREBY STATE THAT ALL INFORMATION HERE IS TRUE AND CORRECT AND THAT I SHALL COMPLY WITH ALL PROVISIONS OF THE ORDINANCES OF THE CITY OF DULUTH AND LAWS OF THE STATE OF MINNESOTA AND THEIR AMENDMENTS.

[Signature]
 Signature of Applicant

MAILING ADDRESS:


TEMPORARY EXPANSION OF LICENSED PREMISES (GRAPH)

Owner: Evol LLC (d/b/a)*Trade Name: *
 Date of Event: July 12 2019 *Address _____
 *Name of Event: Side walk Sale *Time of Event: 8-1:00am
 *Security Personnel: Street Dancer *Firm: _____
↳ DPD

DIAGRAM MUST SHOW:

- A. Area that will be used.
- B. Streets and intersections bordering the area.
- C. Where fencing surrounding the area will be located and what type of fencing will be used. (Snow fence is preferred.)
- D. Where the bar will be located in the "serving area".
- E. Exits and entries to and from the "serving area".

Sketch location and dimensions of area to be occupied. Indicate north on diagram. (NORTH)

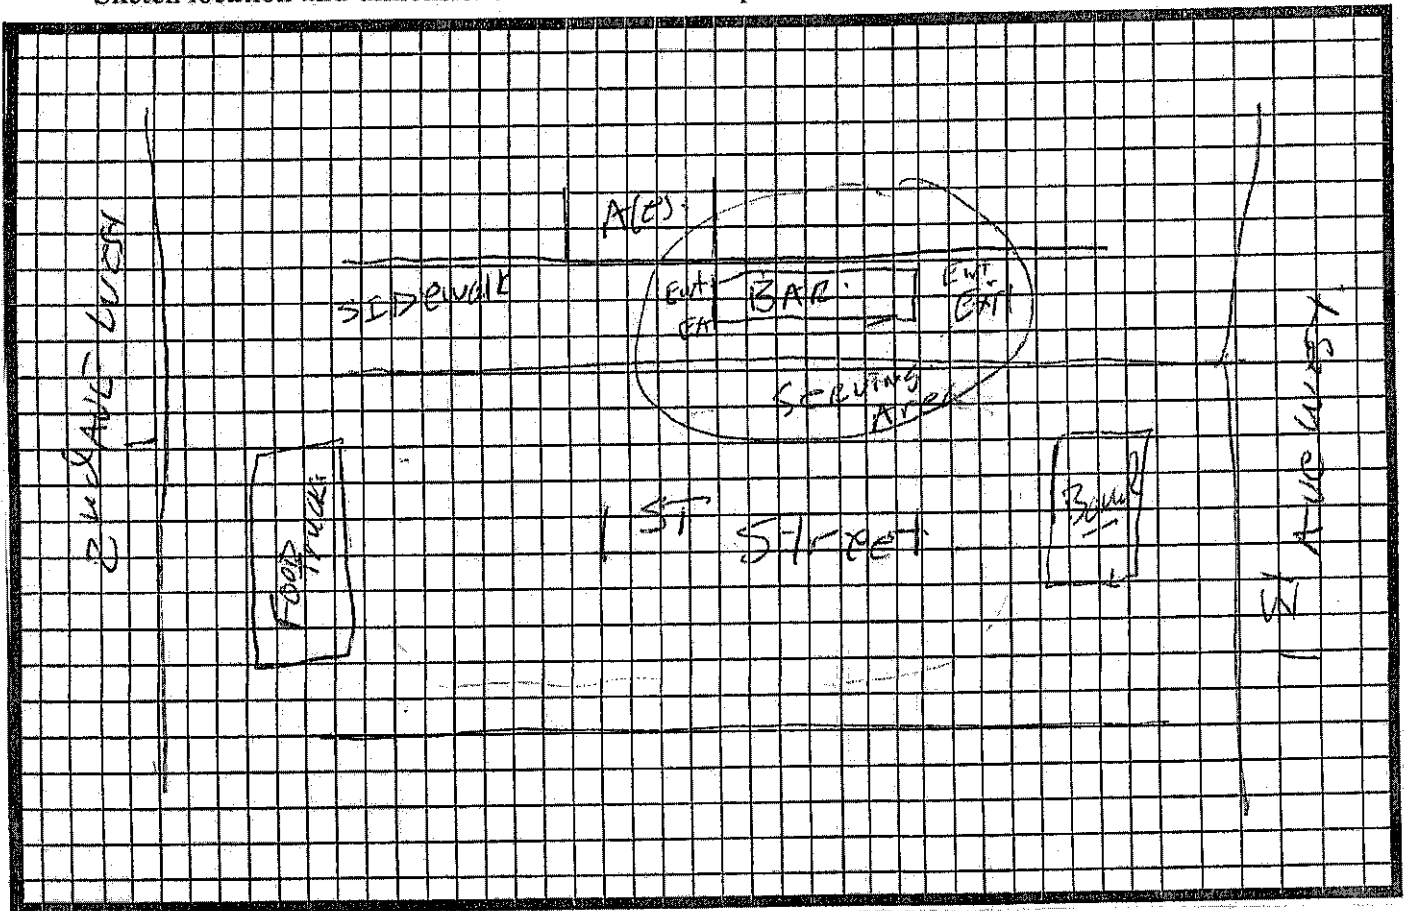

I hereby agree that I shall comply with all of the ordinances of the City of Duluth and laws of the State of MN and their amendments. I further agree to comply with any special restrictions which may be imposed by resolution of the Duluth City Council and not to allow any services, or consumption outside fo the approved "designated serving area" identified here.

[Signature]
 Signature of owner/authorized representative