


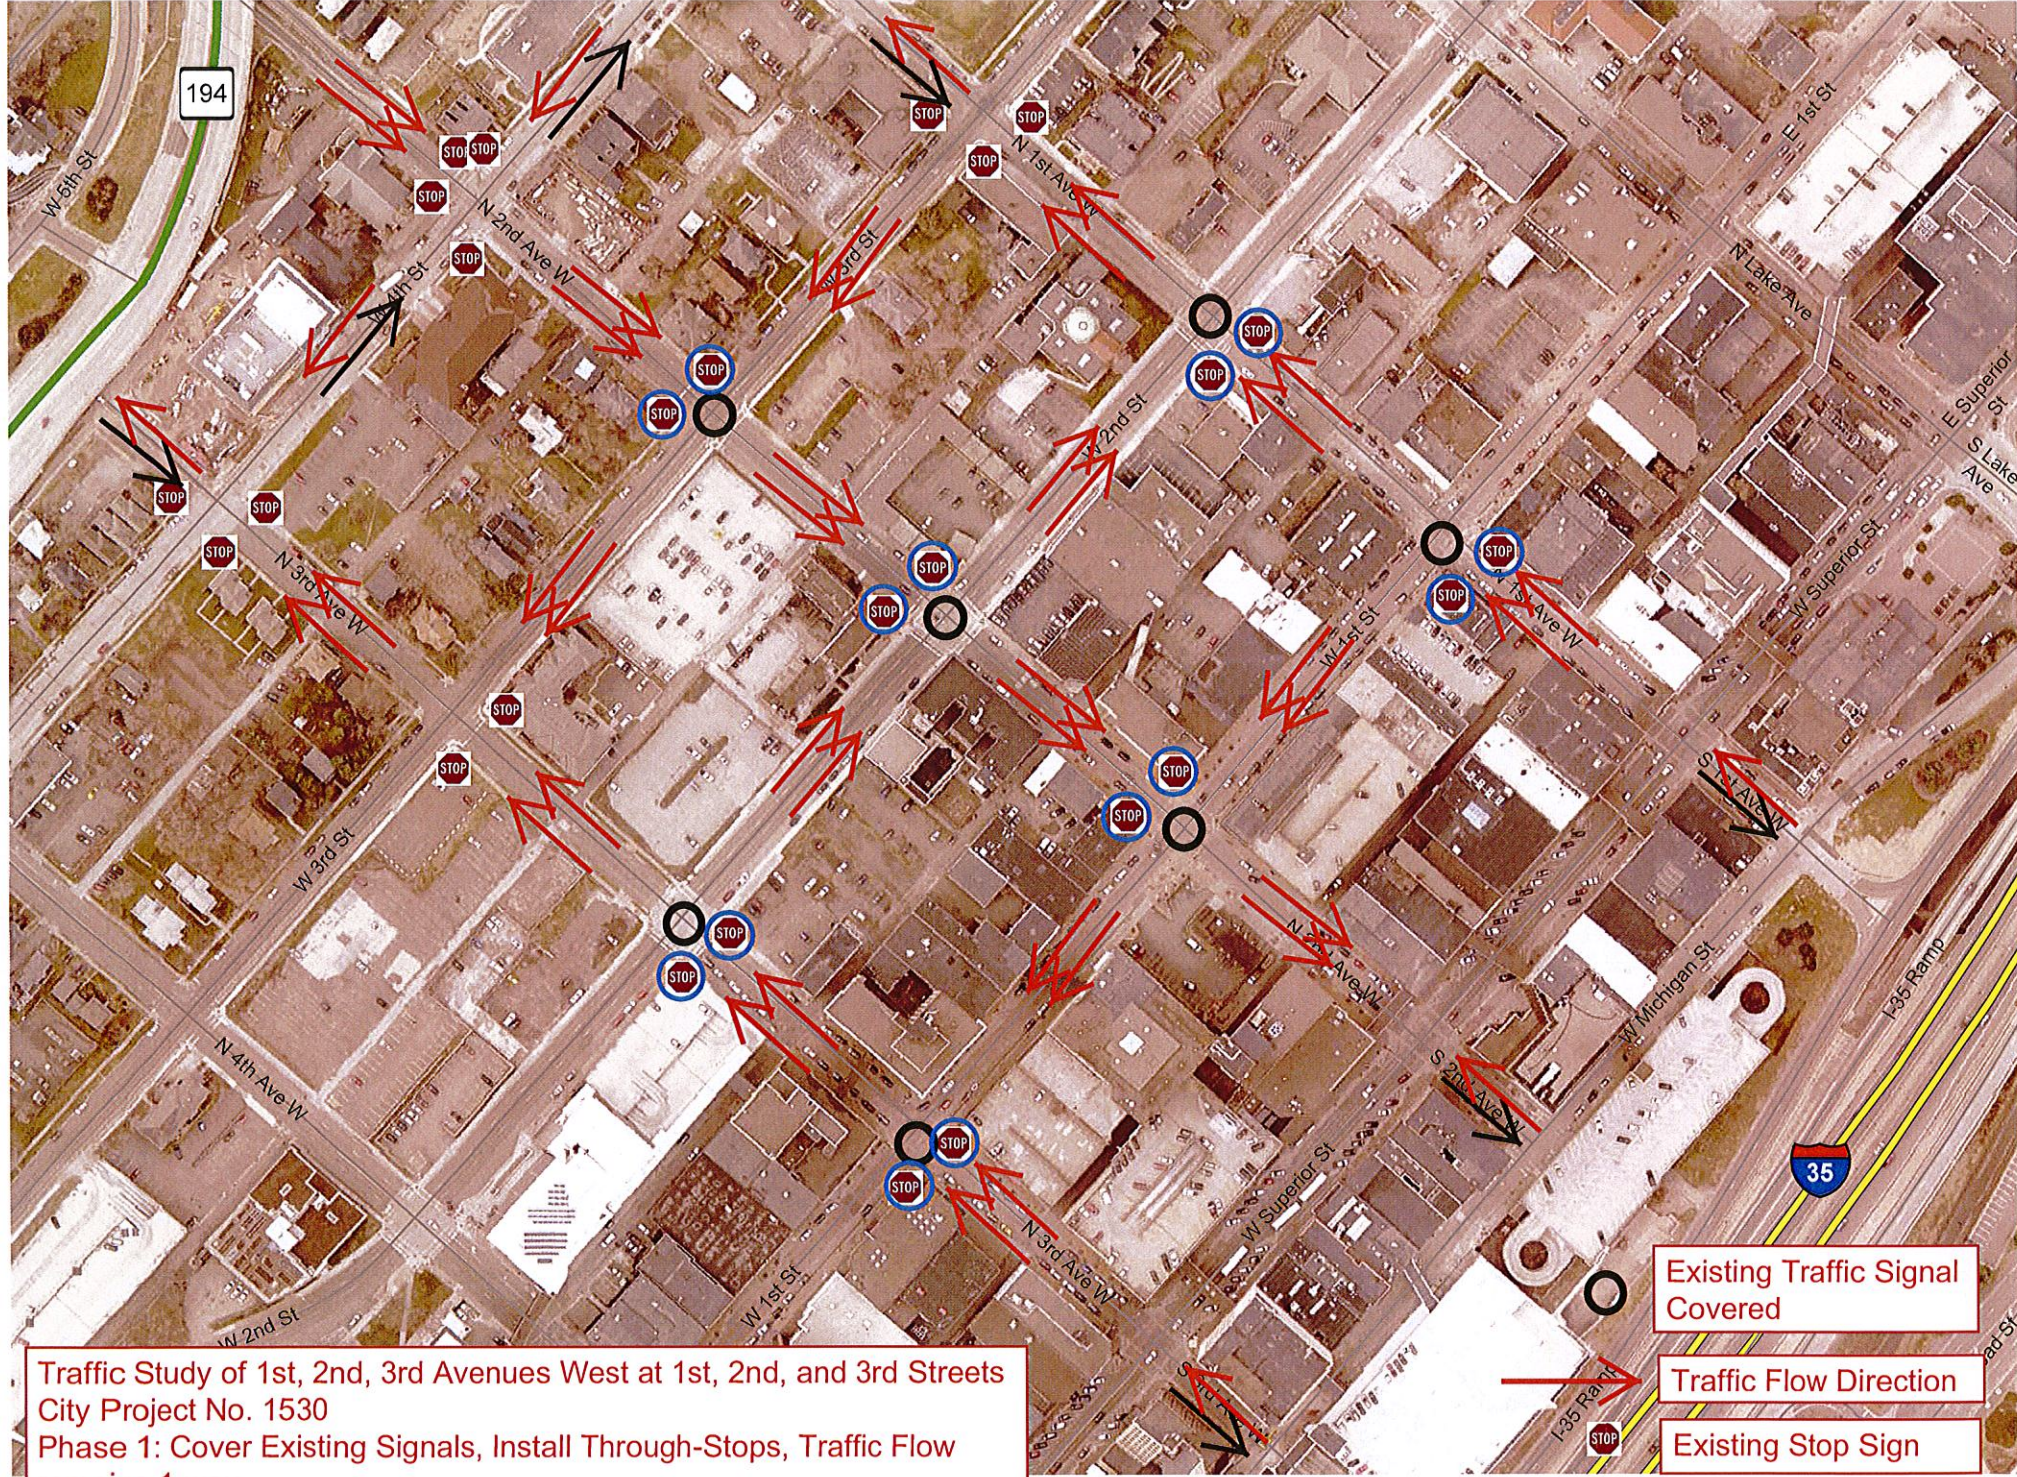

Traffic Study of 1st, 2nd, 3rd Avenues West at 1st, 2nd, and 3rd Streets
City Project No. 1530
Phase 1: Cover Existing Signals, Install Through-Stops, Traffic Flow remains 1-way

- Existing Traffic Signal Covered
- Traffic Flow Direction
- Existing Stop Sign
- New Stop Sign