

I HEREBY CERTIFY THAT THIS PLAN WAS PREPARED BY ME OR UNDER MY DIRECT SUPERVISION AND THAT I AM A DULY LICENSED PROFESSIONAL ENGINEER UNDER THE LAWS OF THE STATE OF MINNESOTA.

DATE: 3/26/2018

LIC. NO.: 22442



CITY OF DULUTH
ENGINEERING DIVISION
411 W. 1ST ST. STE. 211
DULUTH, MN 55802

2018 CITYWIDE SANITARY SEWER CIPP LINING AND SEWER REPLACEMENT

CITY PROJECT NO.: 1720

STATE AID PROJECT NO.: NA


DRAWN BY: JJM

CITYWIDE OVERVIEW PAGE 1

SHEET NO. 13 OF 69

SIGNATURE: *Thomas M. Pfeiffer*

THOMAS M. PFEFFER
TYPE NAME

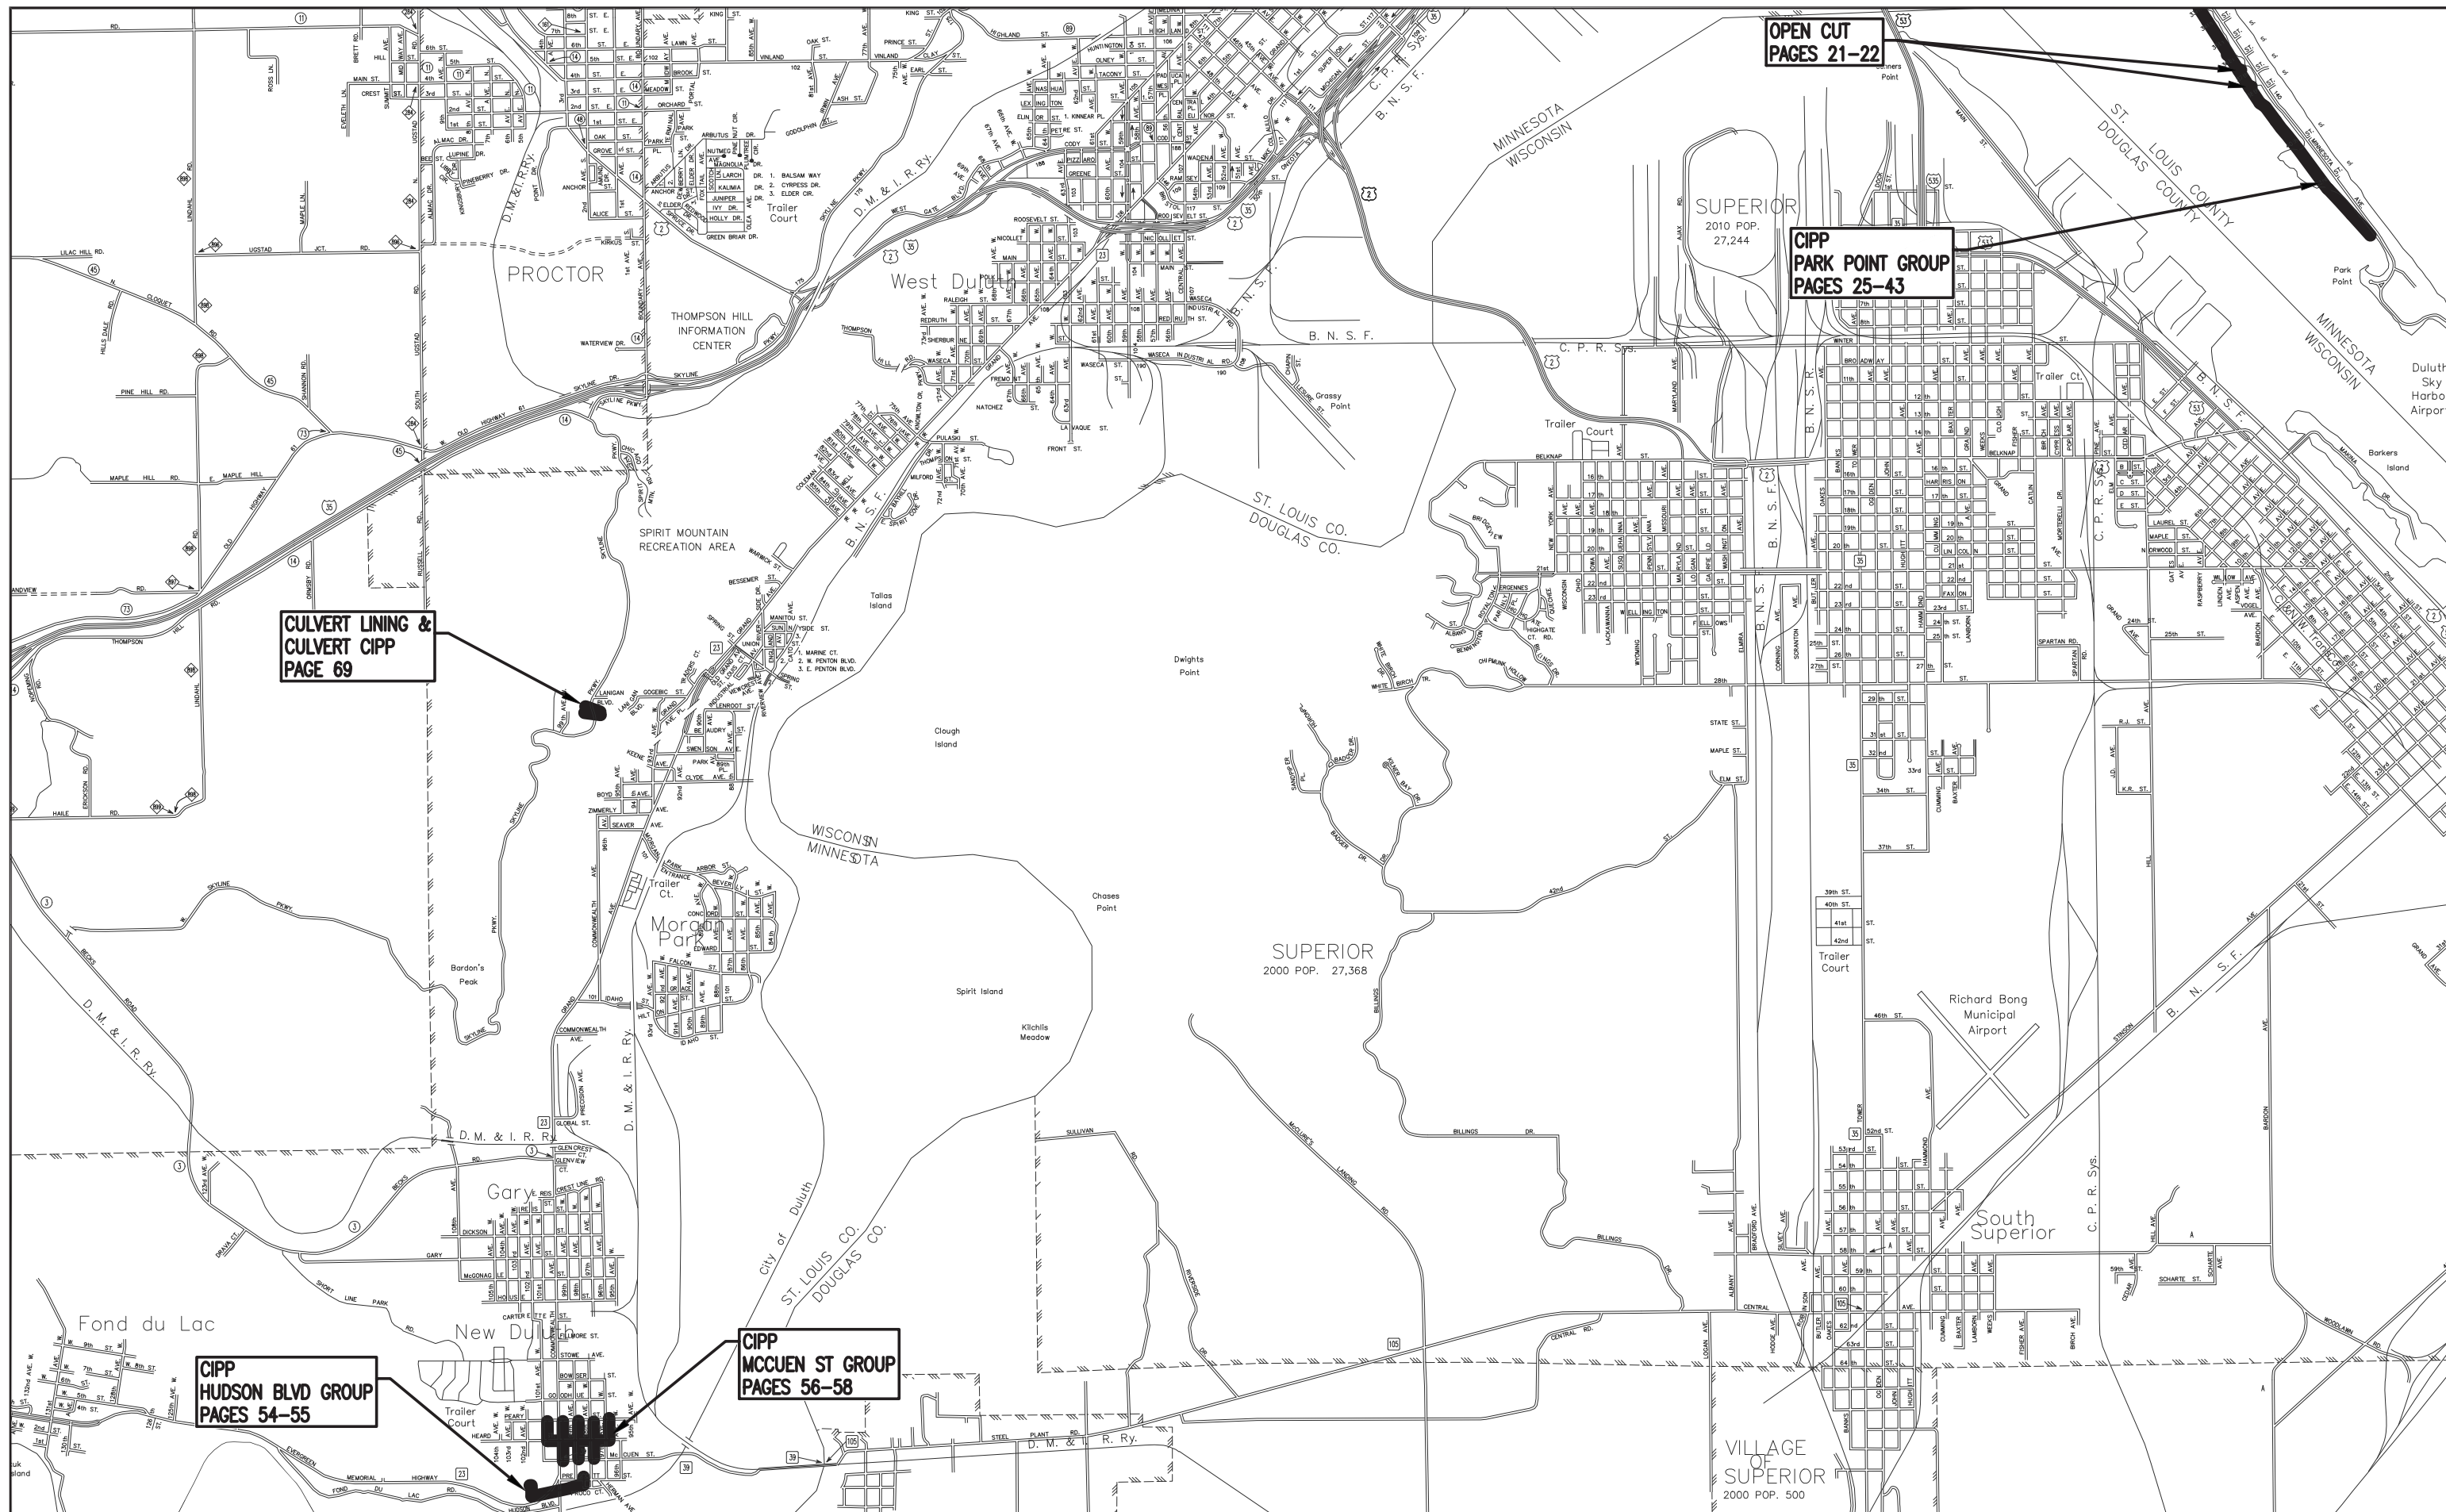

OPEN CUT
PAGES 21-22

CIPP
PARK POINT GROUP
PAGES 25-43

CULVERT LINING &
CULVERT CIPP
PAGE 69

CIPP
MCCUEN ST GROUP
PAGES 56-58

CIPP
HUDSON BLVD GROUP
PAGES 54-55

I HEREBY CERTIFY THAT THIS PLAN WAS PREPARED BY ME OR UNDER MY DIRECT SUPERVISION AND THAT I AM A DULY LICENSED PROFESSIONAL ENGINEER UNDER THE LAWS OF THE STATE OF MINNESOTA.

DATE: 3/26/2018

LIC. NO.: 22442



CITY OF DULUTH
ENGINEERING DIVISION
411 W. 1ST ST. STE. 211
DULUTH, MN 55802

2018 CITYWIDE SANITARY SEWER CIPP LINING AND SEWER REPLACEMENT

CITY PROJECT NO.: 1720

STATE AID PROJECT NO.: NA

DRAWN BY: JJM

CITYWIDE OVERVIEW PAGE 2

SHEET NO. 14 OF 69

SIGNATURE: *Thomas M. Pfeiffer*

THOMAS M. PFEFFER
TYPE NAME