

LAYOUT No. 1 COPY No. 1
T.H. 23 VICINITY OF Duluth
Construct 134th Ave. W.

Prepared April 11, 2019 Scale: Hor. 1 inch = 50 ft.
By District 1 Scale: Vert. 1 inch = 50 ft.
The alignment and grades shown on this map are tentative and subject to change without notice.
Staff Approval Date: 5/6/19
The traffic volumes shown are estimated for year: 20--


S.P. 6910-106 T.H. 23 A.J. IFC44 PPMS Activity 1140
S.P. T.H. A.J. PPMS Activity
S.P. T.H. A.J. PPMS Activity

Copy To: For:

DESIGN FILE: Projects\01_DUL\023\6910\106\Design\ProjectManagement\Layout\134_st-Layout.dgn
DATE: 6-MAY-2019

Level 3 LAYOUT APPROVAL

Programmed Letting Date
Prepared By District Design or Preliminary Design Engineer 5/6 2019
Approved By Transportation District Engineer 5/6 2019

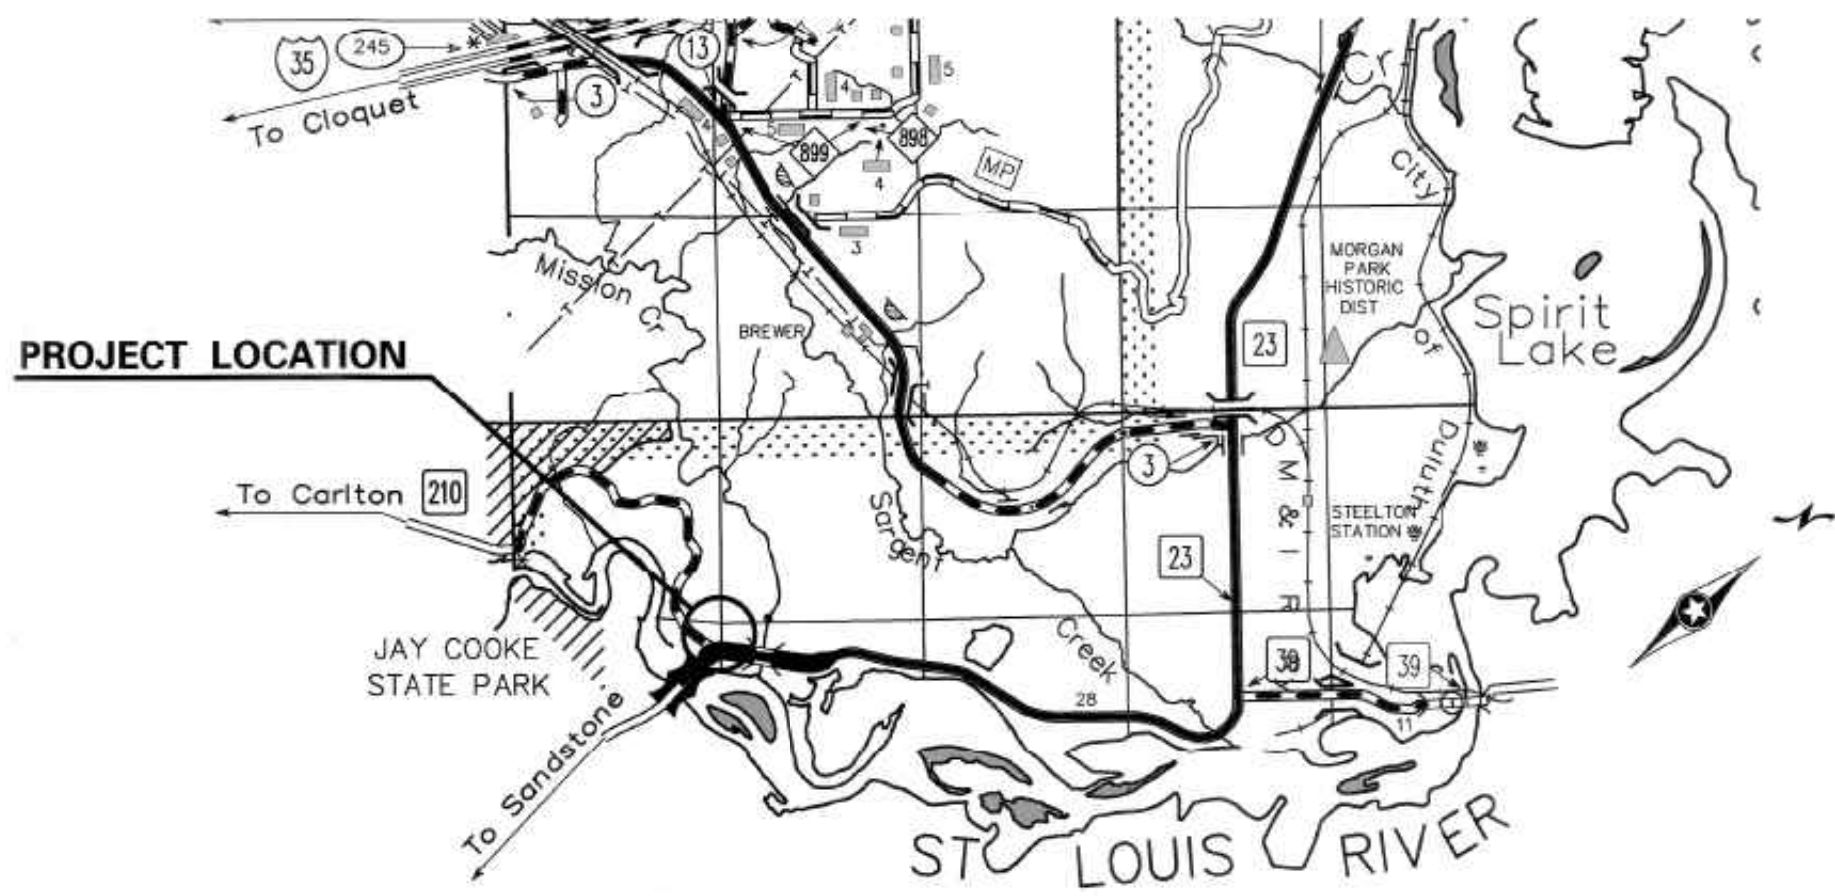

ST. LOUIS CO.

SCALE: 5000'

INDEX MAP

LAYOUT HISTORY

CONSTRUCT 134th AVENUE WEST IN DULUTH.

