

I HEREBY CERTIFY THAT THIS PLAN WAS PREPARED BY ME OR UNDER MY DIRECT SUPERVISION AND THAT I AM A DULUTH LICENSED PROFESSIONAL ENGINEER UNDER THE LAWS OF THE STATE OF MINNESOTA.

DATE: 04/14/2022  
L.C. NO.: 59437

**DULUTH** CITY OF DULUTH  
ENGINEERING DIVISION  
411 W. 1ST ST. STE. 211  
DULUTH, MN 55802

CITY PROJECT NO.: 2022 DULUTH STREET PRESERVATION

STATE AID PROJECT NO.: NA


DRAWN BY: TSM, JRD  
WEST LOCATIONS MAP  
SHEET NO. 2 OF 151

SIGNATURE: *Tania S. Mattinen*

TANIA S. MATTINEN  
TYPE NAME

**OVERLAY PROJECT LOCATION**  
**MILL & OVERLAY PROJECT LOCATION**  
**RECLAIM PROJECT LOCATION**

## 2022 Street Preservation Projects West

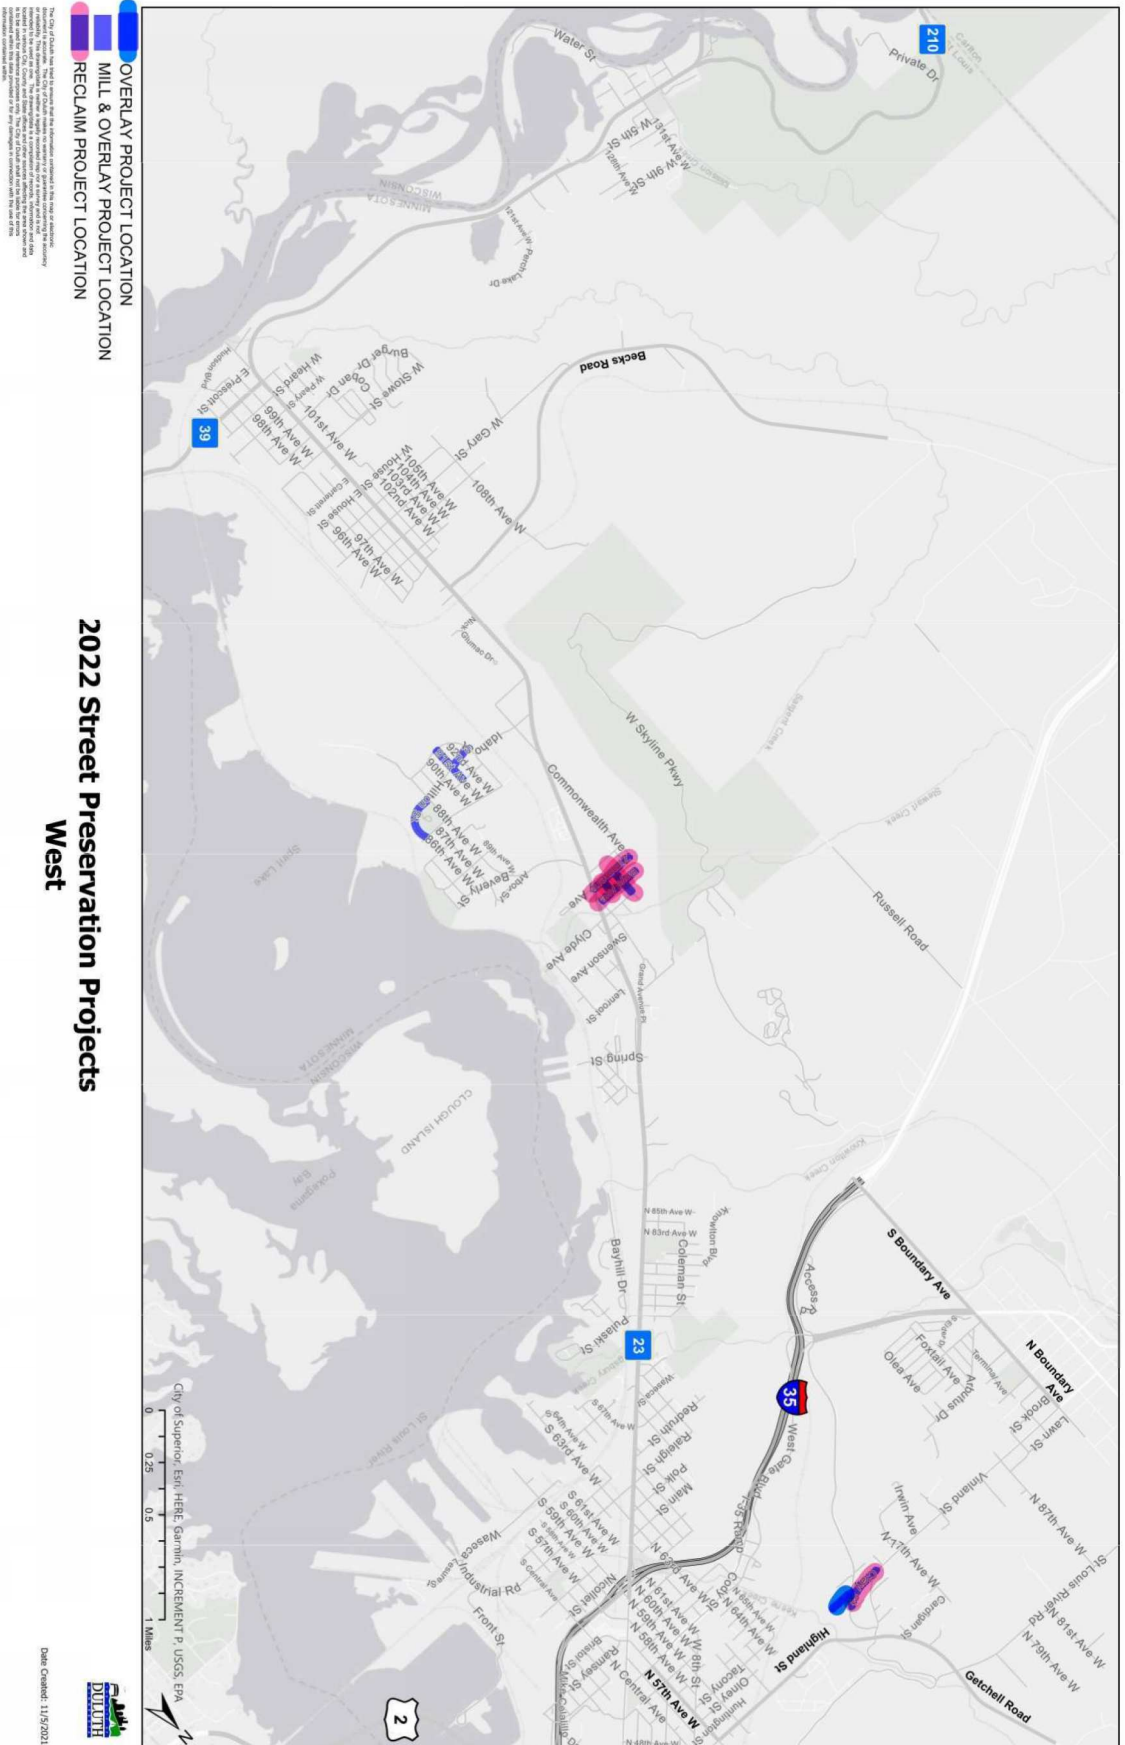

Date Created: 11/9/2021


HEREBY CERTIFY THAT THIS PLAN WAS PREPARED BY ME OR UNDER MY DIRECT SUPERVISION AND THAT I AM A DULUTH LICENSED PROFESSIONAL ENGINEER UNDER THE LAWS OF THE STATE OF MINNESOTA.

SIGNATURE: *Tania S. Mattinen*  
TANIA S. MATTINEN  
TYPE NAME

DATE: 04/14/2022  
L.C. NO.: 58437  
CITY OF DULUTH  
ENGINEERING DIVISION  
411 W. 1ST ST. STE. 211  
DULUTH, MN 55802

CITY PROJECT NO.: 1694  
STATE AID PROJECT NO.: NA  
2022 DULUTH STREET PRESERVATION

DRAWN BY: TSM, JRD  
CENTRAL LOCATIONS MAP  
SHEET NO. 3 OF 151

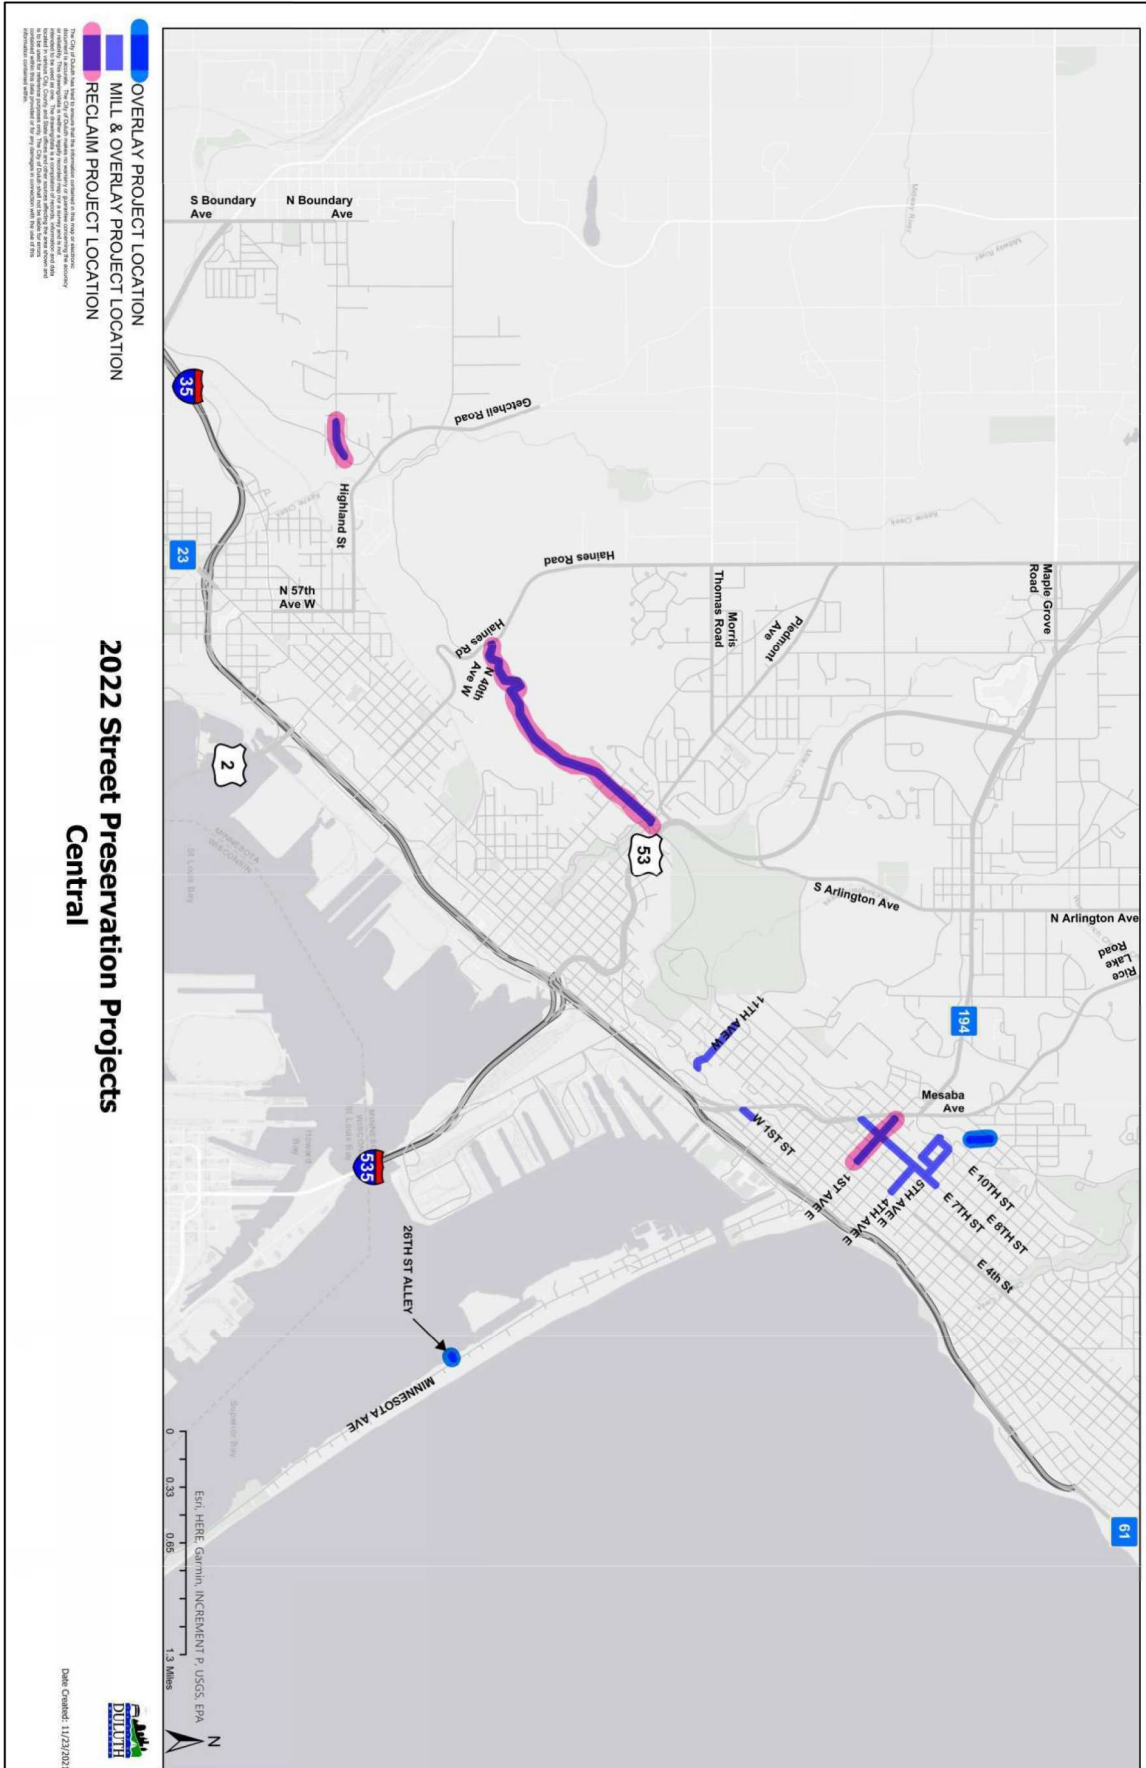

HEREBY CERTIFY THAT THIS PLAN WAS PREPARED BY ME OR UNDER MY DIRECT SUPERVISION AND THAT I AM A DULUTH LICENSED PROFESSIONAL ENGINEER UNDER THE LAWS OF THE STATE OF MINNESOTA.

SIGNATURE:

*Tania S. Mattonen*

TANIA S. MATTONEN

TYPE NAME

DATE: 04/14/2022

LIC. NO.: 58437

CITY OF DULUTH  
ENGINEERING DIVISION  
411 W. 1ST ST. STE. 211  
DULUTH, MN 55802

CITY PROJECT NO.:

1694

STATE AID PROJECT NO.:

NA

2022 DULUTH STREET PRESERVATION

DRAWN BY: TSM, JRD

EAST LOCATIONS MAP

SHEET NO. 4 OF 151

