

MINNESOTA DEPARTMENT OF TRANSPORTATION

CONSTRUCTION PLAN FOR: BITUMINOUS SEAL COAT, FOG SEAL, AND PAVEMENT MARKINGS
LOCATED ON CHICAGO AVENUE CITY OF RICE LAKE


BETWEEN WEST AUSTIN STREET AND C.S.A.H. 121 (EAST CALVARY ROAD)
FROM A POINT APPROX. 20' NORTH AND 1,696' EAST OF THE E. QUARTER CORNER OF SEC. 03, T50N, R14W TO A POINT APPROX. 1,594' NORTH. AND 1,664' EAST OF THE N. QUARTER CORNER OF SEC. 03, T50N, R14W

COUNTY PROJECT NO. 0000-640918

GROSS LENGTH	1,659.63	FEET	0.314	MILES
BRIDGES-LENGTH	0.00	FEET	0.000	MILES
EXCEPTIONS-LENGTH	0.00	FEET	0.000	MILES
NET LENGTH	1,659.63	FEET	0.314	MILES

DESIGN DESIGNATION

ADT (CURRENT YEAR)	2022	=	101
ADT (FUTURE YEAR)	2042	=	112
D (DIRECTIONAL DISTR.)		=	50/50%
T (HEAVY COMMERCIAL - 4.0%)		=	4
PROJ. SOIL FACTOR		=	130
TRAFFIC LANE WIDTH		=	11.0'
SHOULDER WIDTH		=	NA
FUNCTIONAL CLASSIFICATION		=	MINOR COLLECTOR

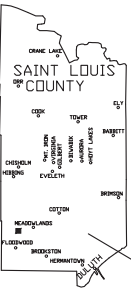

END CP 0000-640918
STA. 519+26.63

BEGIN CP 0000-640918
STA. 502+67.00


STATEMENT OF ESTIMATED QUANTITIES

CP 0000-554769 - NON PARTICIPATING

NOTES	SHEET	ITEM NO.	ITEM	UNIT	ESTIMATED QUANTITIES	FINAL QUANTITIES
		2021.501	MOBILIZATION	LUMP SUM	1	
2,5,12,13,15	59	2355.506	BITUMINOUS MATERIAL FOR FOG SEAL	GALLON	486	
1-13	59	2356.504	BITUMINOUS SEAL COAT	SQ. YD.	4,056	
1-10,13	59	2356.506	BITUMINOUS MATERIAL FOR SEAL COAT	GALLON	1,298	
5	3,60	2504.602	PROTECT VALVE COVER	EACH	3	
5	3,60	2506.602	PROTECT CASTING COVER	EACH	6	
12	68-69	2563.601	TRAFFIC CONTROL	LUMP SUM	1	
5	3,60	2573.502	STORM DRAIN INLET PROTECTION	EACH	14	
13	60,67	2580.503	INTERIM PAVEMENT MARKING	LIN FT	3,140	
15	60,67	2582.503	4" DOUBLE SOLID LINE MULTI-COMPONENT	LIN FT	1,570	

NOTE: THE SEAL COAT SHALL BE APPLIED TO THE TRAVEL LANES, RADII, AND ROAD APPROACHES.

TYPICAL SECTION
CHICAGO AVENUE
CP 0000-640918
STA. 502+67.00 TO 519+26.63

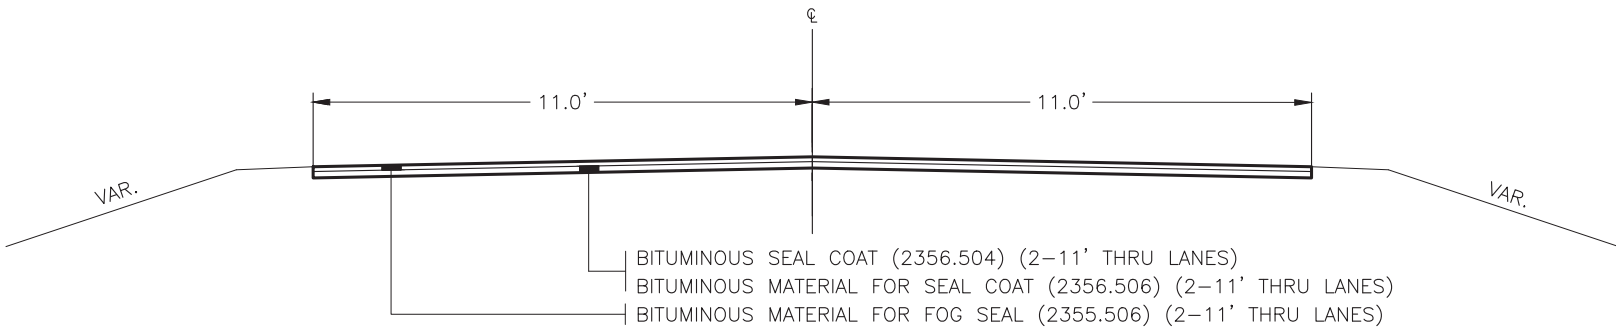

PREVIOUS PLANS	
DATE	PROJECT NUMBER
2019	CP 0000-432960

I HEREBY CERTIFY THAT THIS PLAN SHEET WAS PREPARED BY ME OR UNDER MY DIRECT SUPERVISION AND I AM A DULY LICENSED PROFESSIONAL ENGINEER UNDER THE LAWS OF THE STATE OF MINNESOTA.
STEVE E. KRASAWAY
TYPED NAME

02/08/2022
DATE
45397
LIC. NO.

CP 0000-640918
CP 0000-554769 (PRIME)

ESTIMATED QUANTITIES
SHEET NO. 59 OF 69 SHEETS