



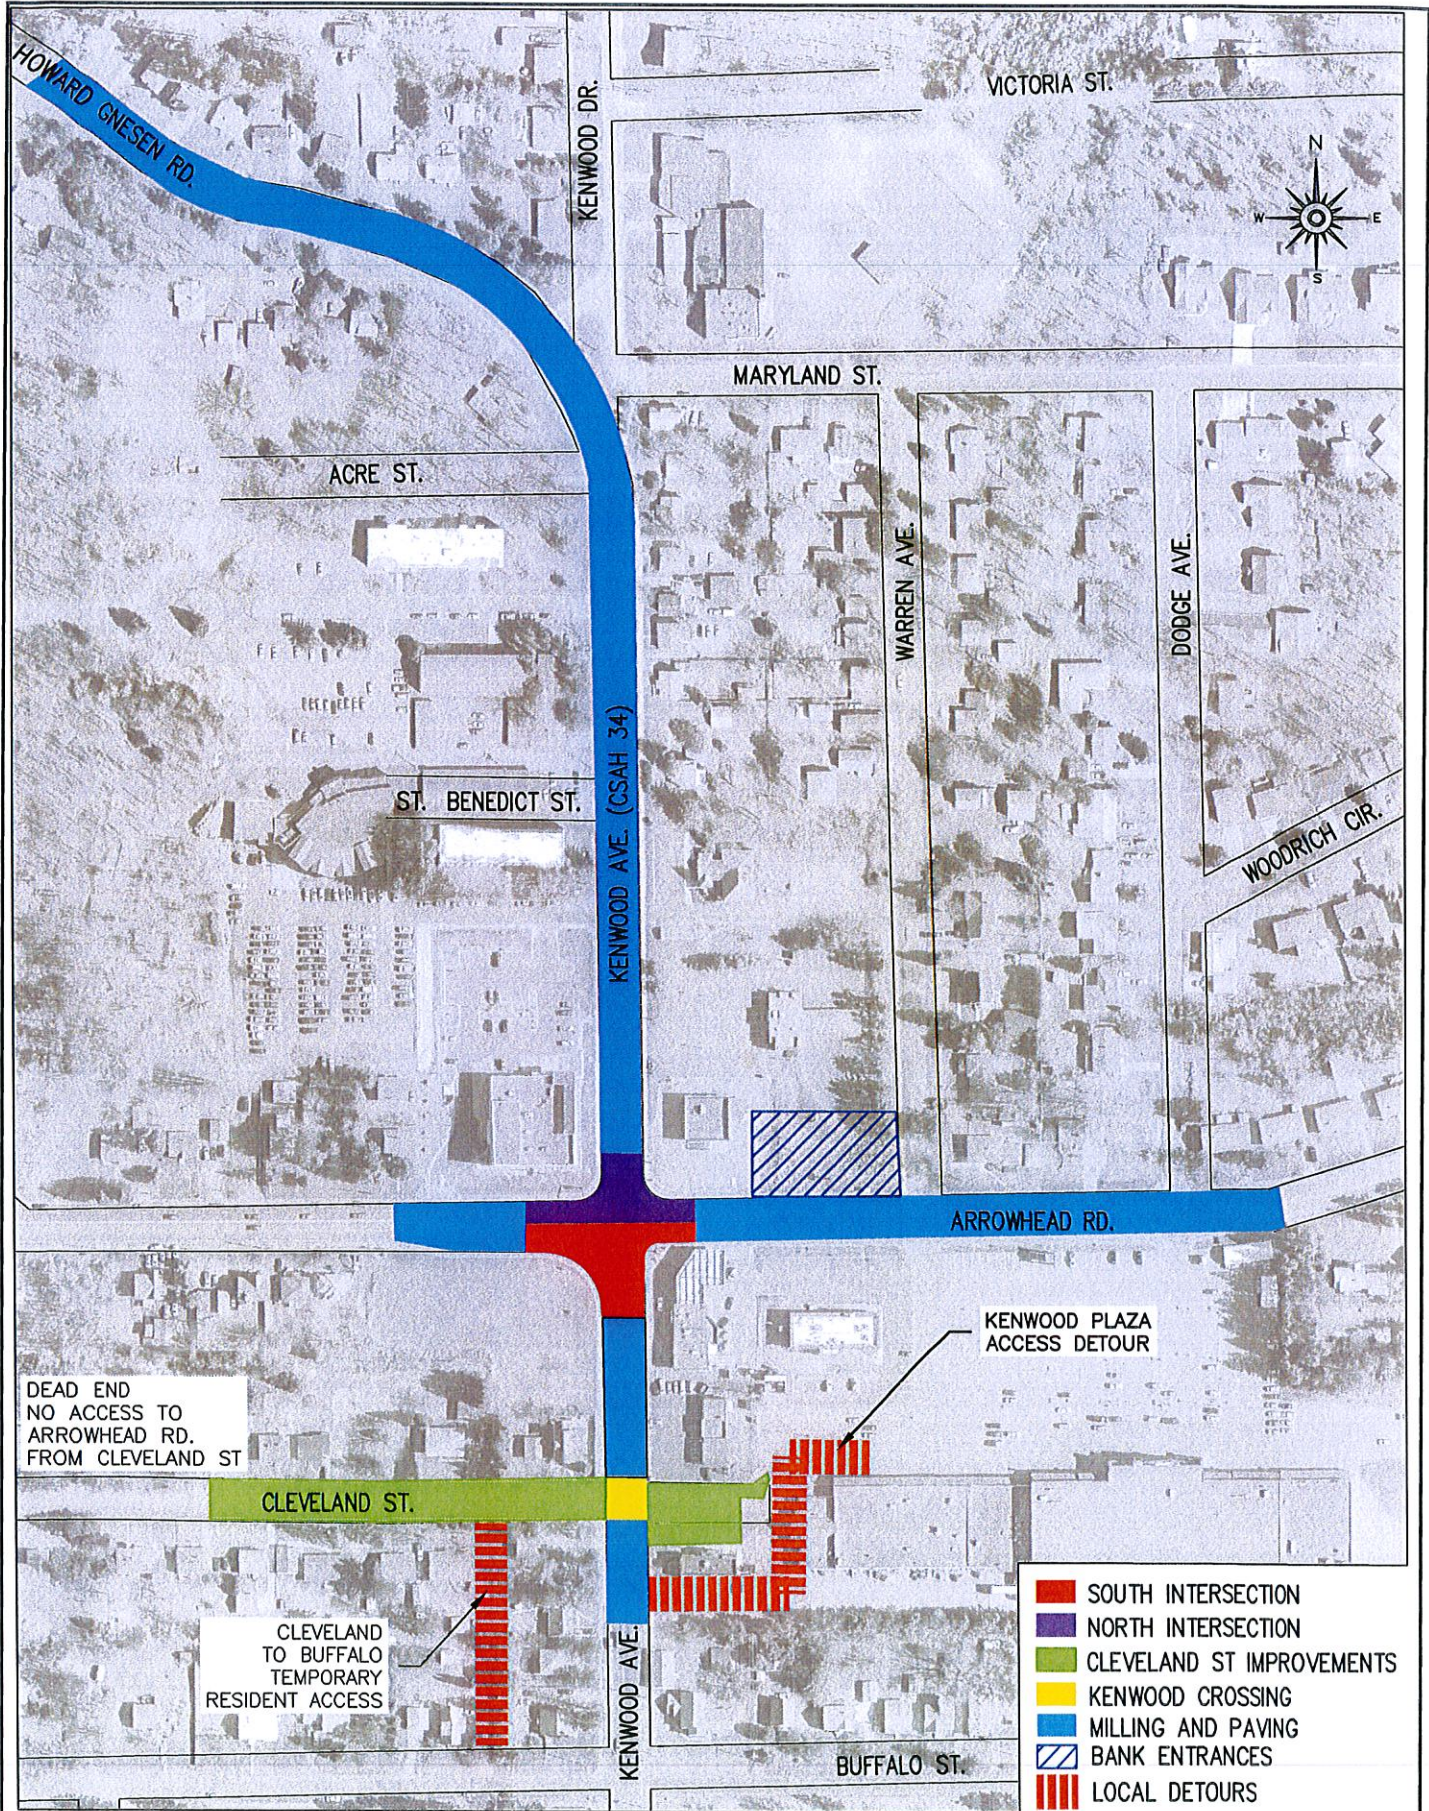

# KENWOOD-ARROWHEAD CONSTRUCTION STAGES

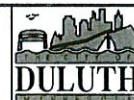

CITY OF DULUTH  
ENGINEERING DIVISION  
411 W. 1ST ST. STE. 211  
DULUTH, MN 55802