


Re-stripe to
Straight/Right
and Left Only

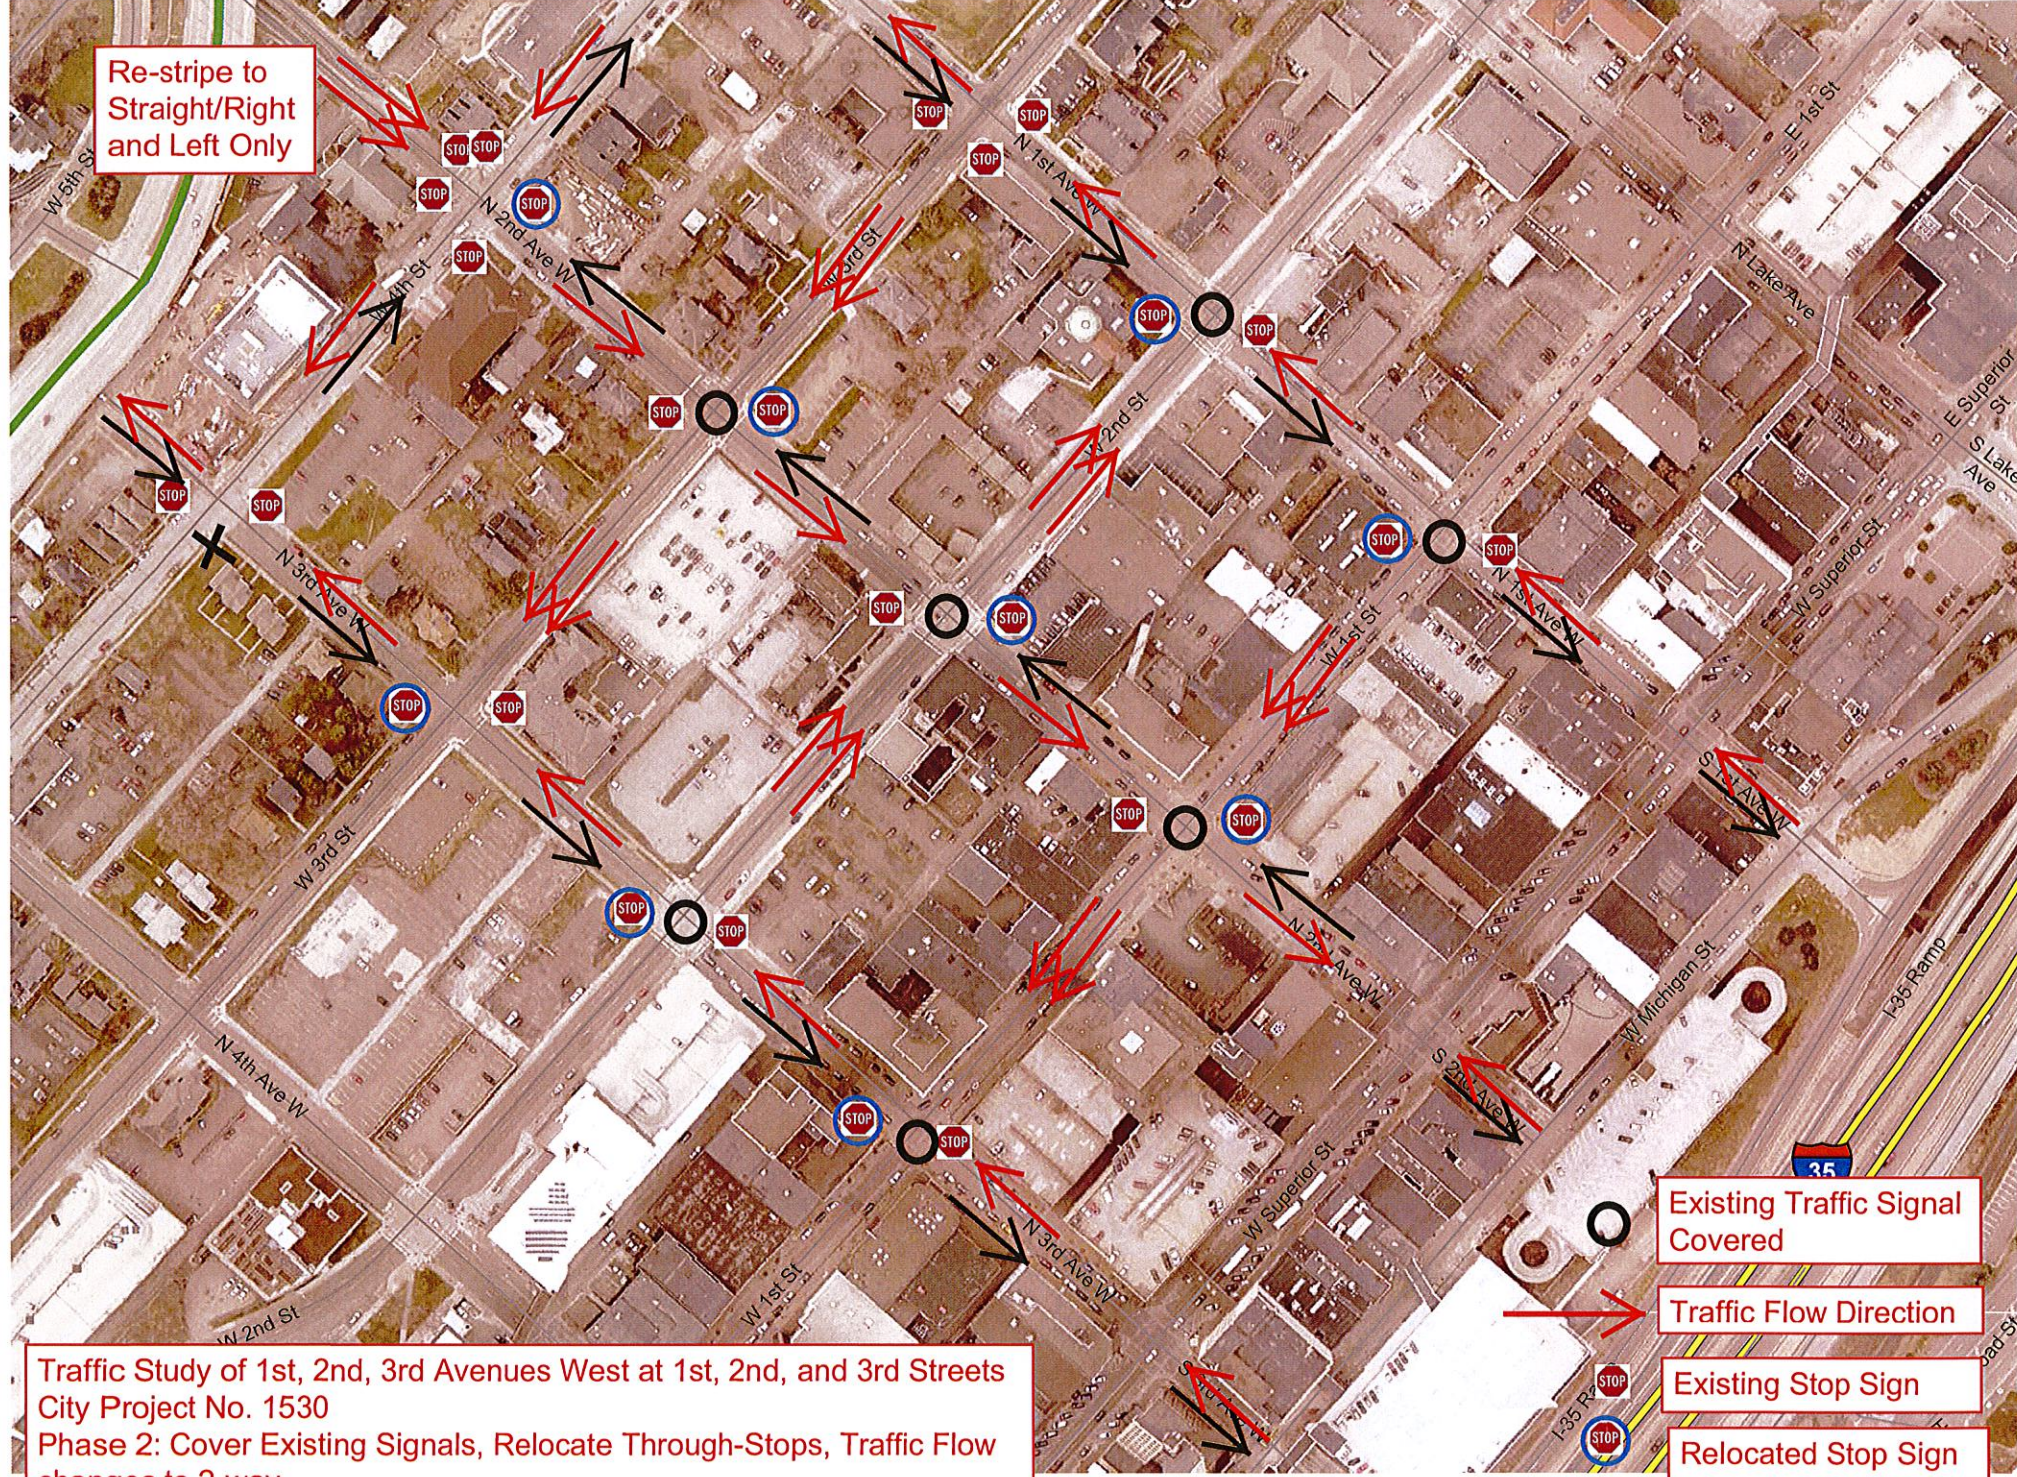

Existing Traffic Signal
Covered

Traffic Flow Direction

Existing Stop Sign

Relocated Stop Sign

Removed Stop Sign

Traffic Study of 1st, 2nd, 3rd Avenues West at 1st, 2nd, and 3rd Streets
City Project No. 1530
Phase 2: Cover Existing Signals, Relocate Through-Stops, Traffic Flow
changes to 2-way