



CITY OF DULUTH
CITY CLERK'S OFFICE
330 City Hall | 411 West First Street
Duluth, Minnesota 55802-1189
Phone (218) 730-5500
Fax (218) 730-5923

FOR OFFICE USE ONLY

DATE 3-27-20
LICENSE # 64

LICENSE APPLICATION

LICENSE	FEE
TEMPORARY EXPANSION OF LICENSED PREMISES =	\$358.00
PLUS \$178.00 EACH ADDITIONAL DAY =	\$
TOTAL: \$ <u>358.00</u>	

LICENSEE CORP NAME & BUSINESS ADDRESS:

7 West Taphouse
7W. Superior St
Duluth, MN 55802

D/B/A or TRADE NAME:

Up North Taps

** MANAGER'S NAME & ADDRESS & PHONE #

Margaret Gustafson
2188 Hancock St
Duluth, MN 55802

CELL OR BUSINESS PHONE

NO. 218-727-2494

** EVENT LICENSE PERIOD: 5 hours

**RAIN DATE: YES ___ NO X


IF YES, DATE: _____

July 28th 3-8pm

NEW INFORMATION

- PLEASE NOTE:** All applications must be in the City Clerk's Office by the last Wednesday of the month. Your attendance at the AGTC meeting on the first Wednesday of the month is required. All information must be completed or it will be returned and may not be heard until the next month's meeting. All diagrams, regardless if they are the same as last year must be redone each time you apply for a temporary expansion. Computer diagrams are allowed.
- SECURITY:** Supply information to the License Inspector @ 730-5421.
- HEALTH DEPT:** An application must be on file with the State Health Dept., for the serving of food and alcohol at 218-302-6166 or 218-302-6184.

I HEREBY STATE THAT ALL INFORMATION HERE IS TRUE AND CORRECT AND THAT I SHALL COMPLY WITH ALL PROVISIONS OF THE ORDINANCES OF THE CITY OF DULUTH AND LAWS OF THE STATE OF MINNESOTA AND THEIR AMENDMENTS.

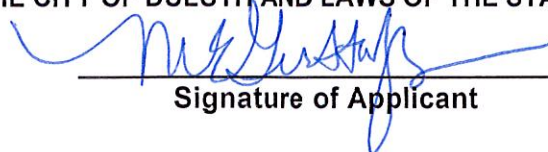
Signature of Applicant

MAILING ADDRESS:

7 West Taphouse
7W. Superior St
Duluth, MN 55802


TEMPORARY EXPANSION OF LICENSED PREMISES (GRAPH)

Owner: Rick Lampton (d/b/a)*Trade Name: Up North Taps
Date of Event: 7/28/17 *Address: 7 W. Superior St
*Name of Event: AUPnts Pre-Party *Time of Event: 3pm
*Security Personnel: _____ *Firm: _____

DIAGRAM MUST SHOW:

- A. Area that will be used.
- B. Streets and intersections bordering the area.
- C. Where fencing surrounding the area will be located and what type of fencing will be used.
(Snow fence is preferred.)
- D. Where the bar will be located in the "serving area".
- E. Exits and entries to and from the "serving area".

Sketch location and dimensions of area to be occupied. Indicate north on diagram. (NORTH)

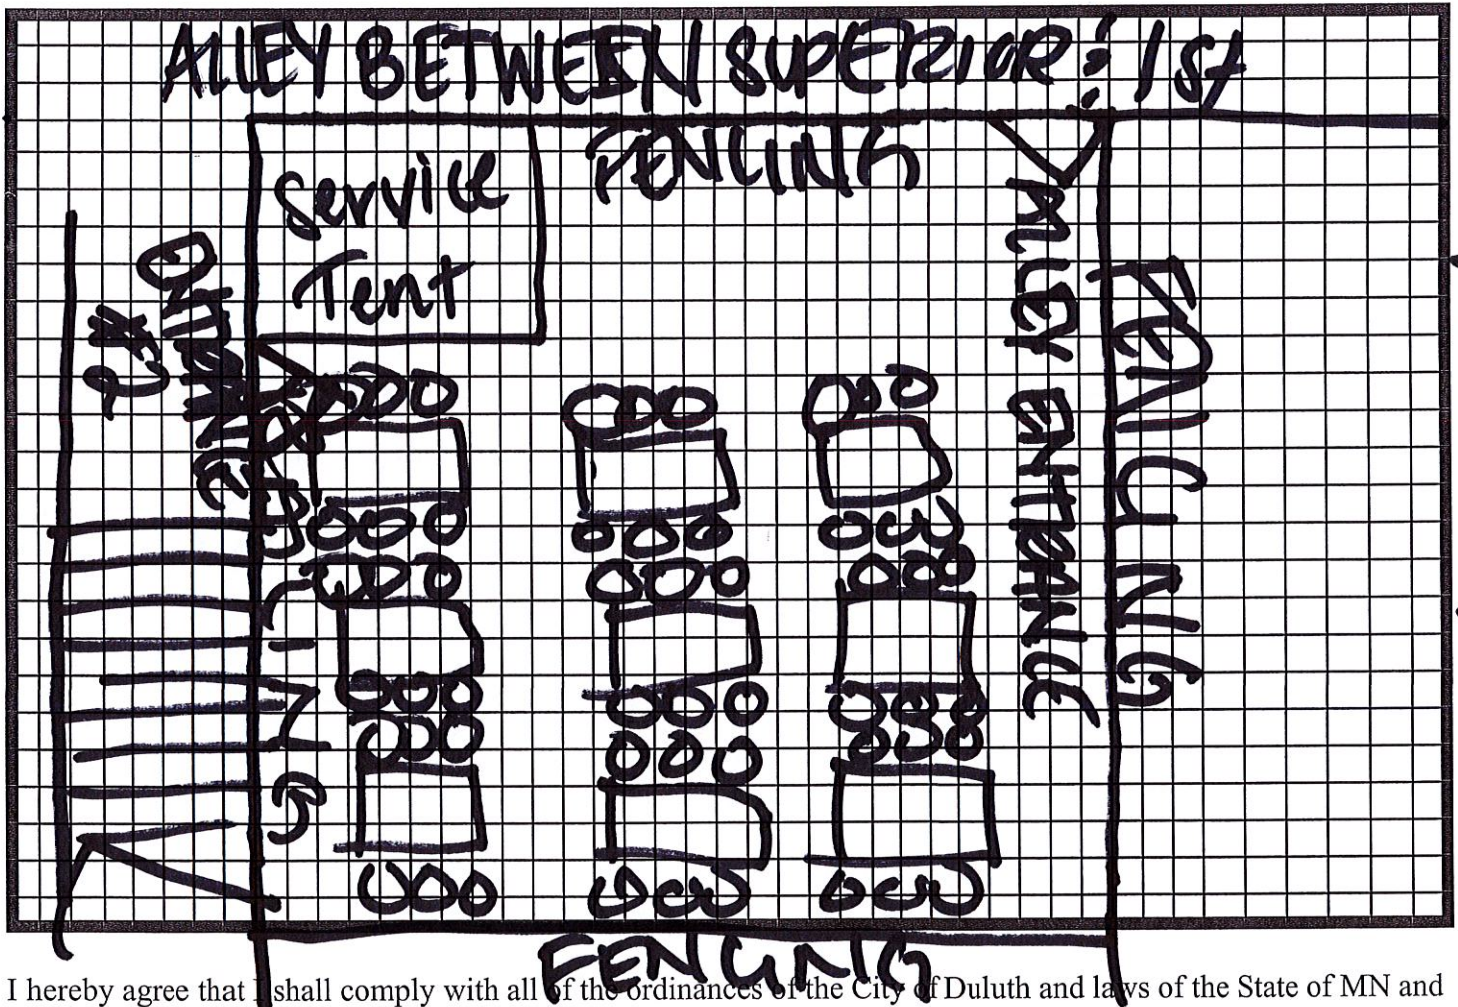

I hereby agree that I shall comply with all of the ordinances of the City of Duluth and laws of the State of MN and their amendments. I further agree to comply with any special restrictions which may be imposed by resolution of the Duluth City Council and not to allow any services, or consumption outside fo the approved "designated serving area" identified here.

[Signature]
Signature of owner/authorized representative