


LEGEND

EXISTING LINCOLN PARK  
DRIVE REMOVAL  
(±1,250 LIN FT)

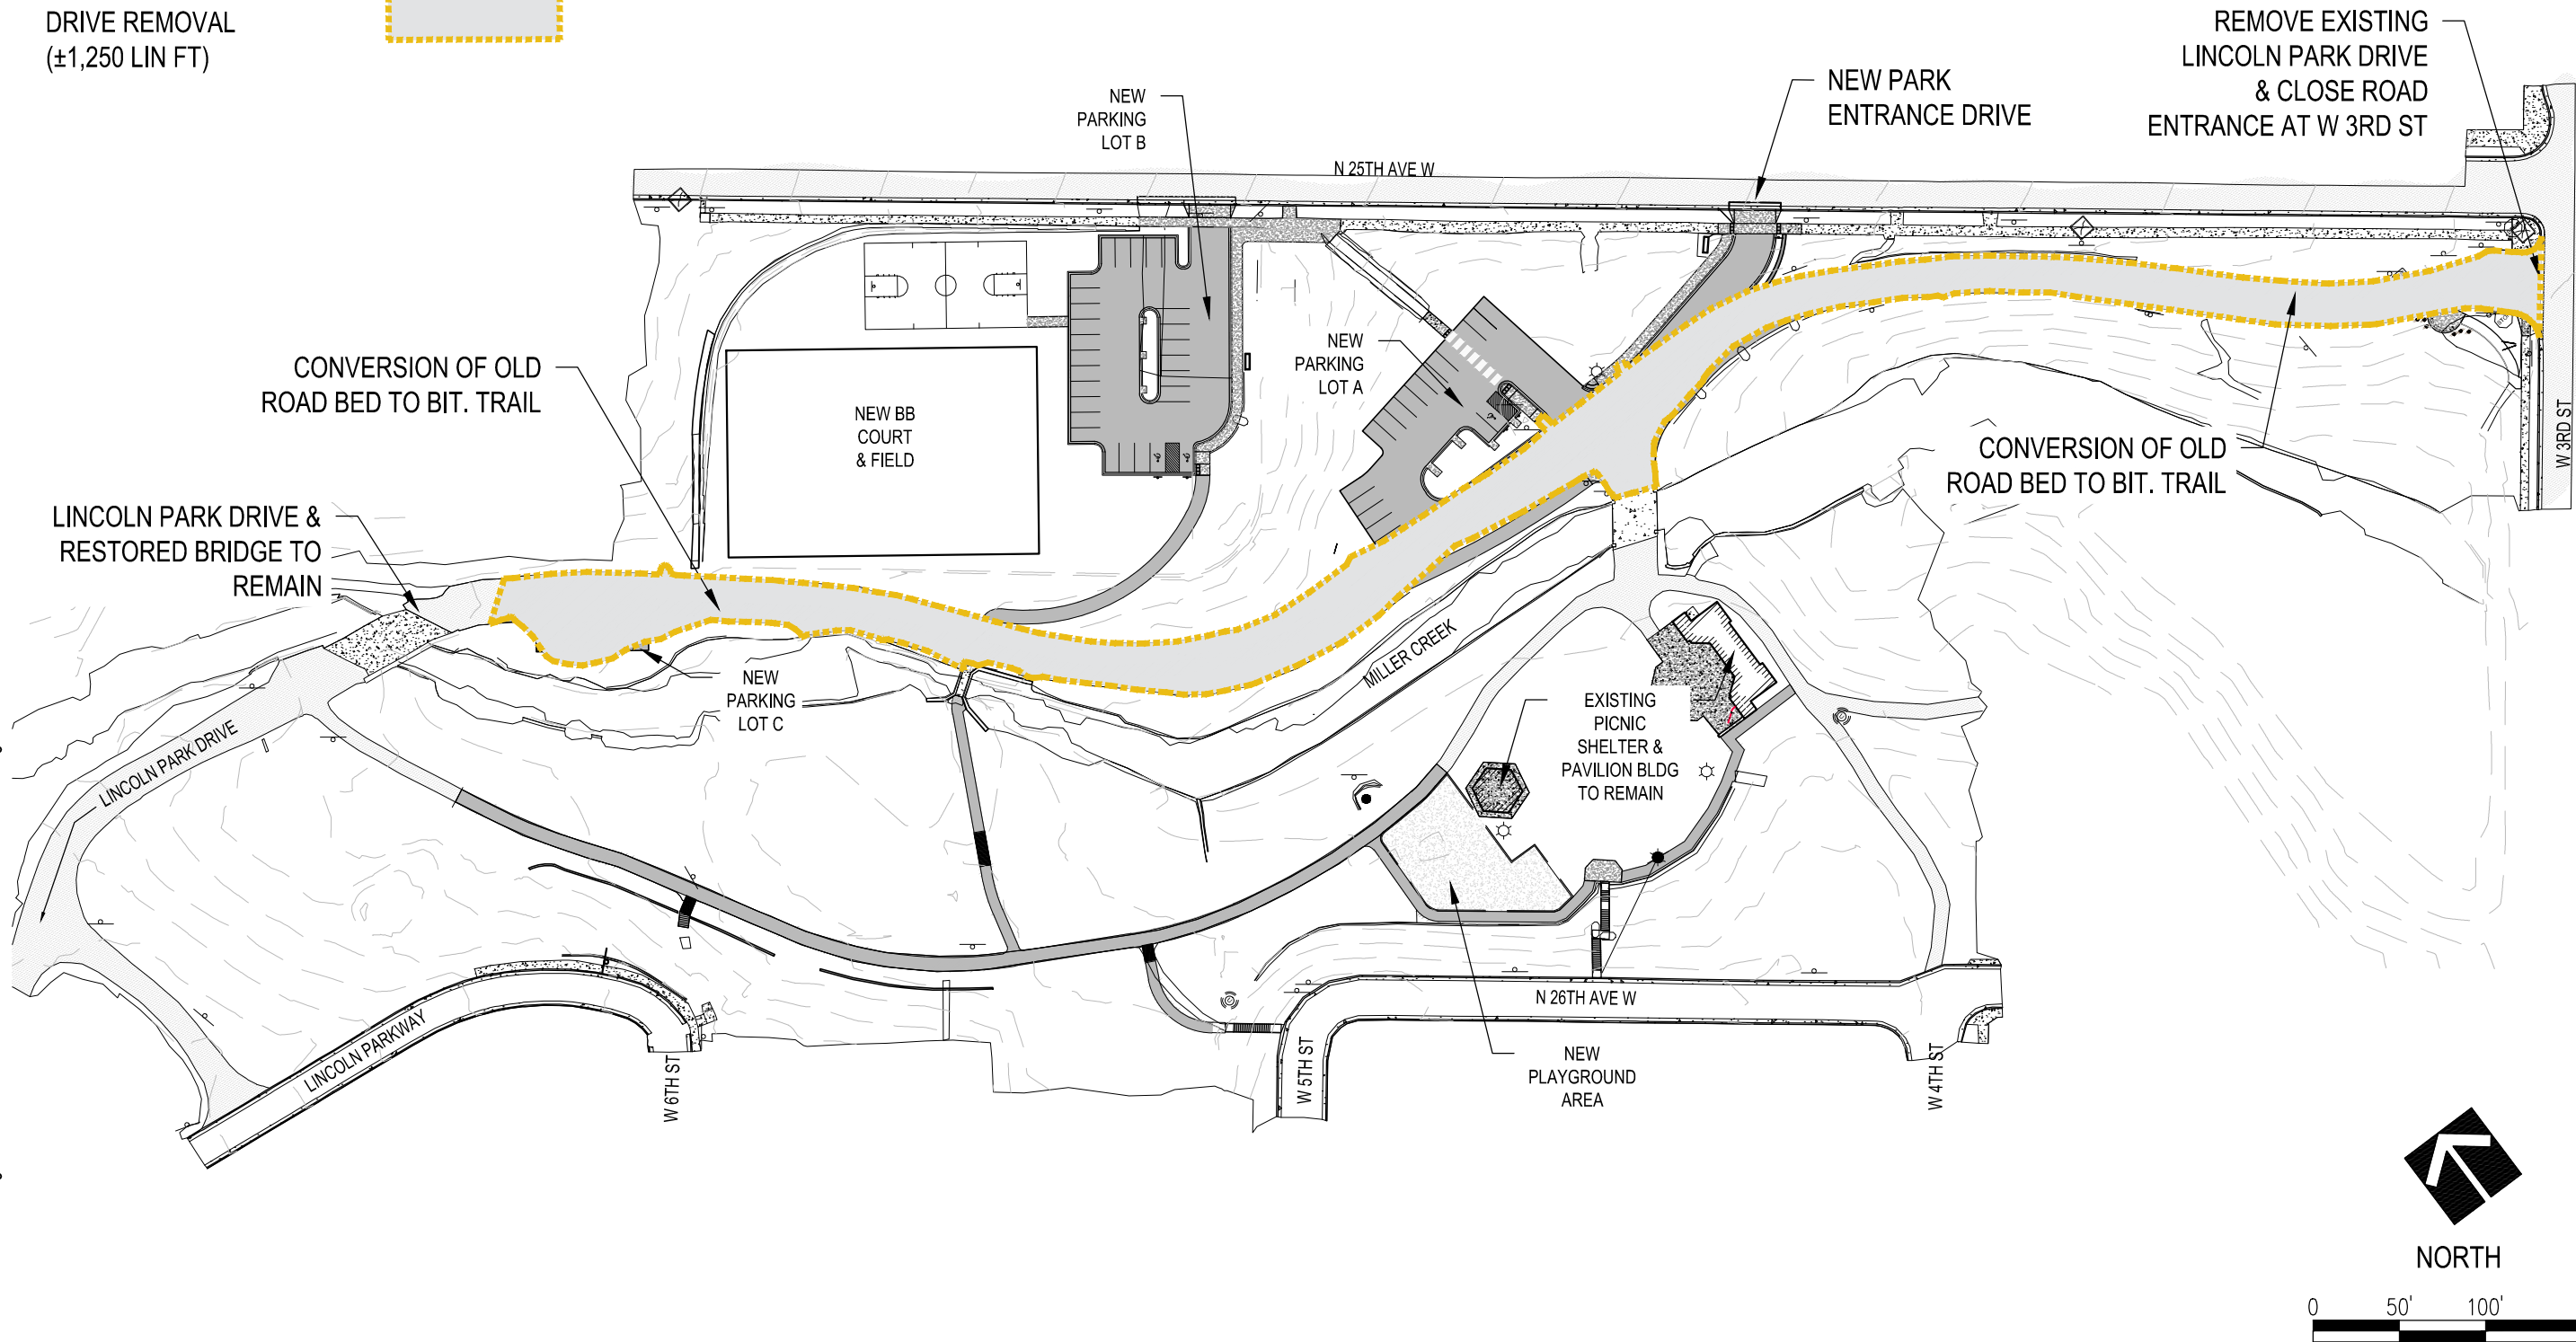

FILE: ..\170032\600 Drawings\CI\EXHIBIT\170032 Lincoln Park Drive Closure Exhibit.dwg



PERFORMANCE  
DRIVEN DESIGN.  
LHBcorp.com

21 W. Superior St., Ste. 500 | Duluth, MN 55802 | 218.727.8446

NO	DATE	REVISION

CLIENT:  
**CITY OF DULUTH  
PARKS AND  
RECREATION**

PROJECT NAME:  
**LINCOLN PARK  
SITE  
IMPROVEMENTS**  
501 N 25TH AVE W

DRAWING TITLE:  
**LINCOLN PARK DR  
ROAD REMOVAL**

COPYRIGHT 2019 BY LHB, INC. ALL RIGHTS RESERVED.

DRAWN BY: MAG/HSB  
CHECKED BY: PAV/HSB  
PROJ. NO: 170032  
DRAWING NO:

**EXHIBIT 1**