

City Clerk's Office

Room 318  
411 West First Street  
Duluth, Minnesota 55802-1189



218-730-5500  
218-730-5923 Fax

APPLICATION

LICENSE	FEE
PERMANENT EXPANSION OF LICENSED PREMISES	\$119.00

LICENSEE BUSINESS NAME & ADDRESS:

Superior Ales, LLC  
1702 miller Trunk, Ste 107  
Duluth, mn 55811

TRADE NAME: Blue Rock Coffee & Wine Cafe

BUSINESS PHONE NO. 218-590-8383

EMAIL ADDRESS: RickL@Grizzlysgrill.com

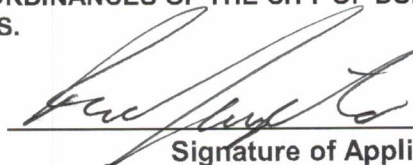
MANAGER'S NAME & ADDRESS

Rick Lampton  
2804 E 7th St  
Superior, WI 54880

COMMENTS: INCLUDE AN EXPLANATION OF AREA TO BE EXPANDED ON ATTACHED FORM.

The Red area of plan is the proposed area.  
Area will have its own Door with a permanent  
fence with a cement floor.

I HEREBY STATE THAT ALL INFORMATION HERE IS TRUE AND CORRECT AND THAT I SHALL COMPLY WITH ALL PROVISION OF THE ORDINANCES OF THE CITY OF DULUTH AND LAWS OF THE STATE OF MINNESOTA AND THEIR AMENDMENTS.

  
Signature of Applicant

3-10-21  
Date

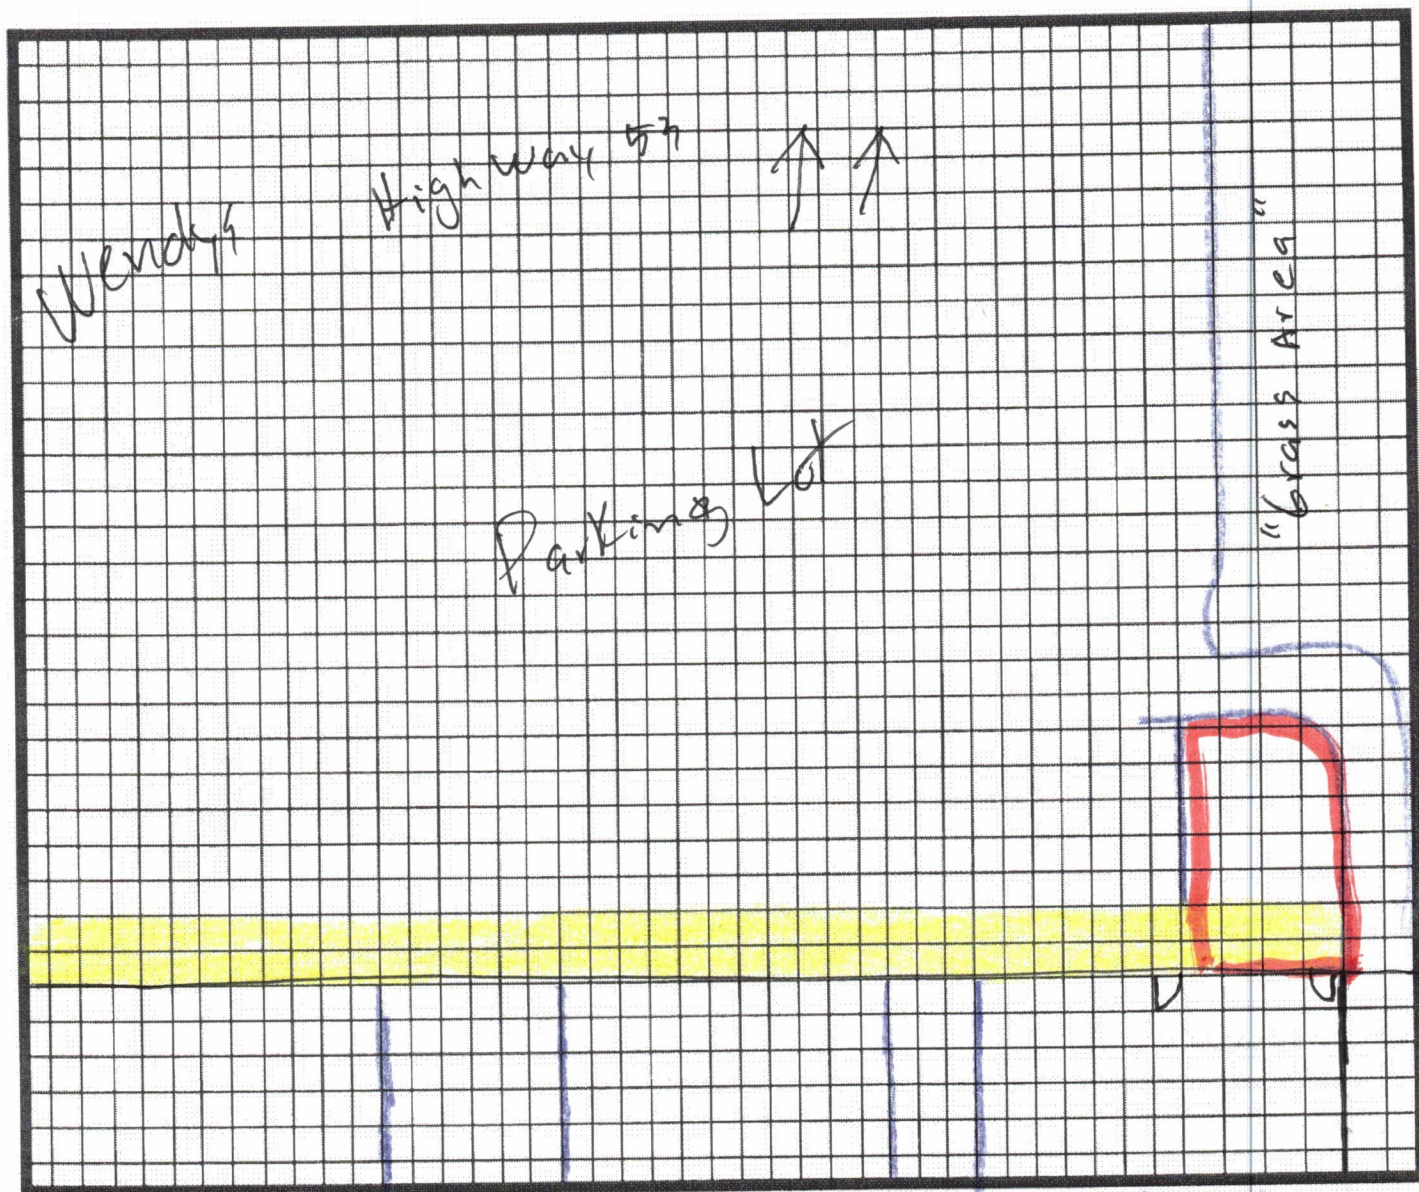
Date of Application: 3-10-21

License No. \_\_\_\_\_

Trade Name: Superior Ales, LLC., DBA Blue Rock Coffee & Wine Cafe

Address: 1702 Miller Trunk

PERMANENT EXPANSION OF DESIGNATED SERVING AREA SITE PLAN



Bella Rose

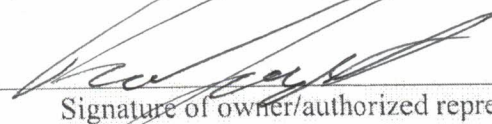
weeping  
willow

Platos

Entry

BL ROCK

Dr. Thru

  
Signature of owner/authorized representative