



City Clerk's Office

Room 318
411 West First Street
Duluth, Minnesota 55802-1189



218-730-5500
218-730-5923 Fax

APPLICATION

LICENSE	FEE
PERMANENT EXPANSION OF LICENSED PREMISES	\$119.00

LICENSEE BUSINESS NAME & ADDRESS:

Dobh Linn Inc
109 W Superior Street
Duluth MN 55802

TRADE NAME:

Dobh Linn Brew Pub

BUSINESS PHONE NO. 218-727-1559

EMAIL ADDRESS: Mikepmj1@yahoo.com

MANAGER'S NAME & ADDRESS

Michael Maxim
104 E Willow St
Duluth MN 55811

COMMENTS: INCLUDE AN EXPLANATION OF AREA TO BE EXPANDED ON ATTACHED FORM.

Outdoor seating in the newly expanded sidewalk area in front of our building at 109 W Superior Street.

I HEREBY STATE THAT ALL INFORMATION HERE IS TRUE AND CORRECT AND THAT I SHALL COMPLY WITH ALL PROVISION OF THE ORDINANCES OF THE CITY OF DULUTH AND LAWS OF THE STATE OF MINNESOTA AND THEIR AMENDMENTS.

Signature of Applicant

4/14/21
Date


Date of Application: _____


License No. _____

Trade Name: Dubh Linn Brew Pub

Address: 109 W Superior Street

PERMANENT EXPANSION OF DESIGNATED SERVING AREA SITE PLAN

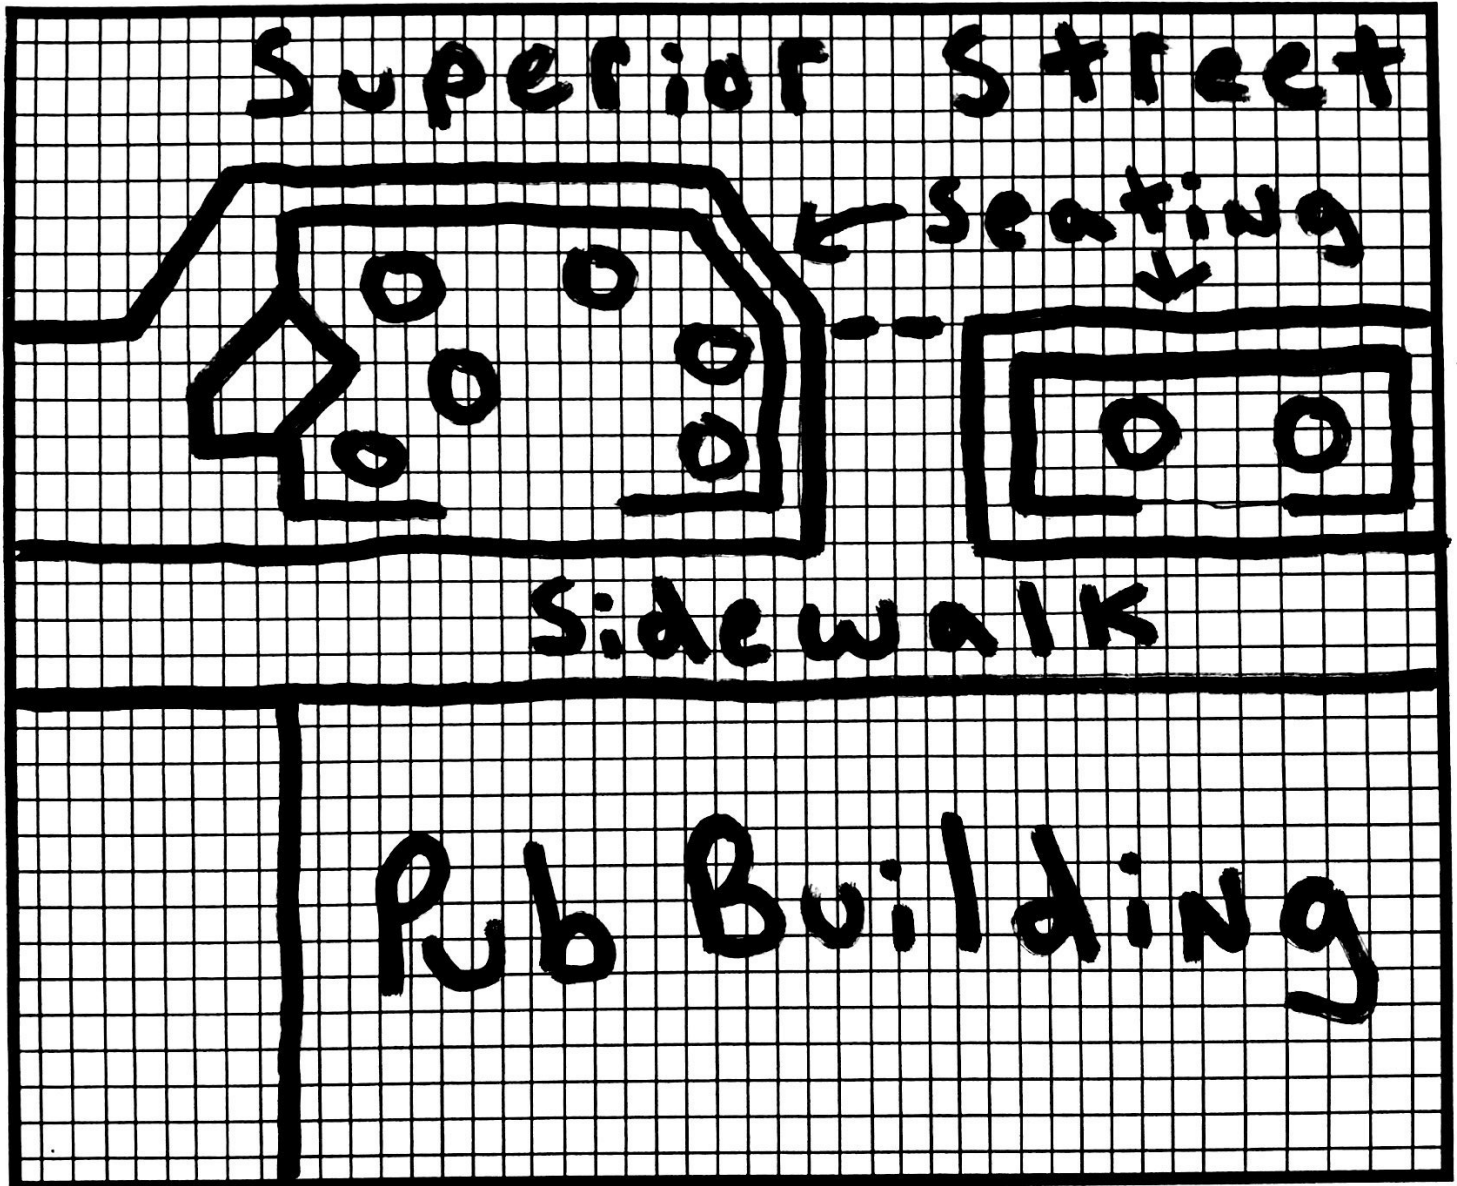



Signature of owner/authorized representative