


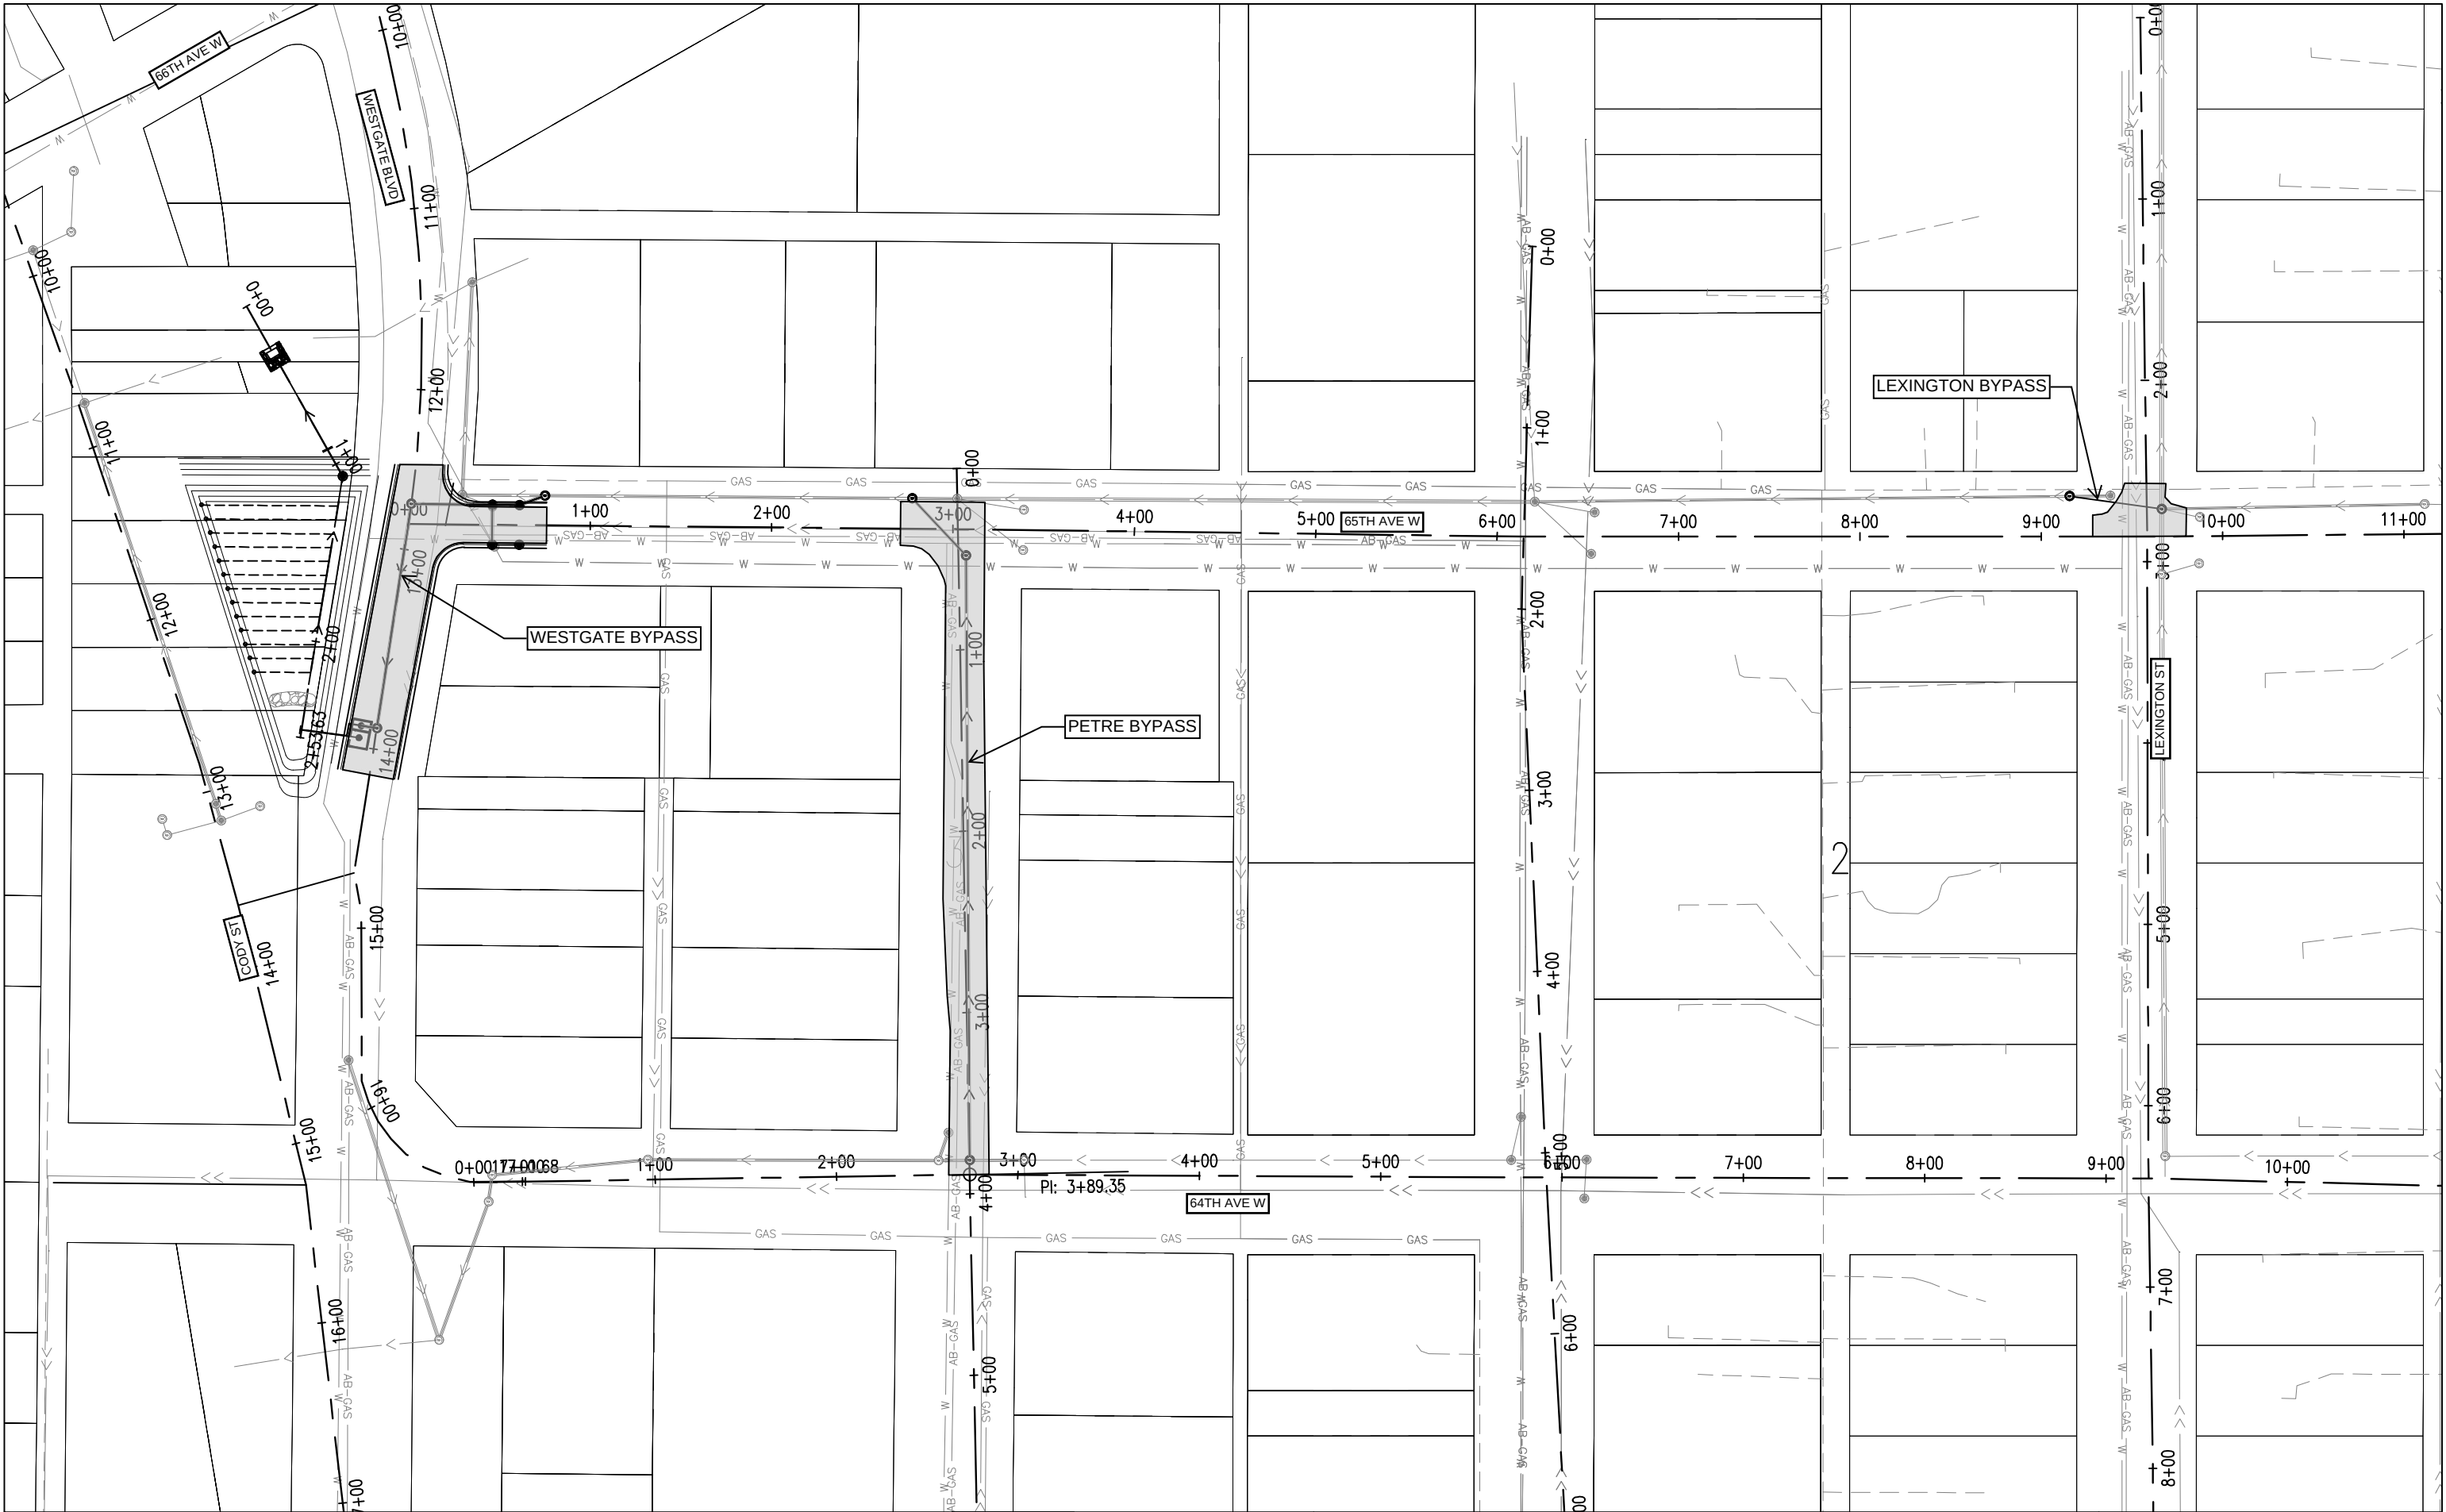

I HEREBY CERTIFY THAT THIS PLAN WAS PREPARED BY ME OR UNDER MY DIRECT SUPERVISION AND THAT I AM A DULY LICENSED PROFESSIONAL ENGINEER UNDER THE LAWS OF THE STATE OF MINNESOTA.

SIGNATURE: _____

ENG NAME
TYPE NAME

DATE: mm/dd/yyyy

LIC. NO: Reg No



CITY OF DULUTH
ENGINEERING DIVISION
411 W. 1ST ST. STE. 240
DULUTH, MN 55802

CODY POND

CITY PROJECT NO.: ----

STATE AID PROJECT NO.: STATE AID NUMBER

DRAWN BY: CAD

CONCEPT DESIGN

SHEET NO. EX-2 OF EX-2