


SCALE: 1"= 150'+/-

JLL TI #: -
BW Proj. No.: 12196.003
MAP REFERENCE:
STA. = s60183, s70713
R/W = N/A

This map used by BNSF RAILWAY COMPANY in the ordinary course of business, but it is subject to audit and should be used only with the expressed understanding the BNSF make no representations whatsoever about the quality, accuracy, errors or omissions relating to this map.

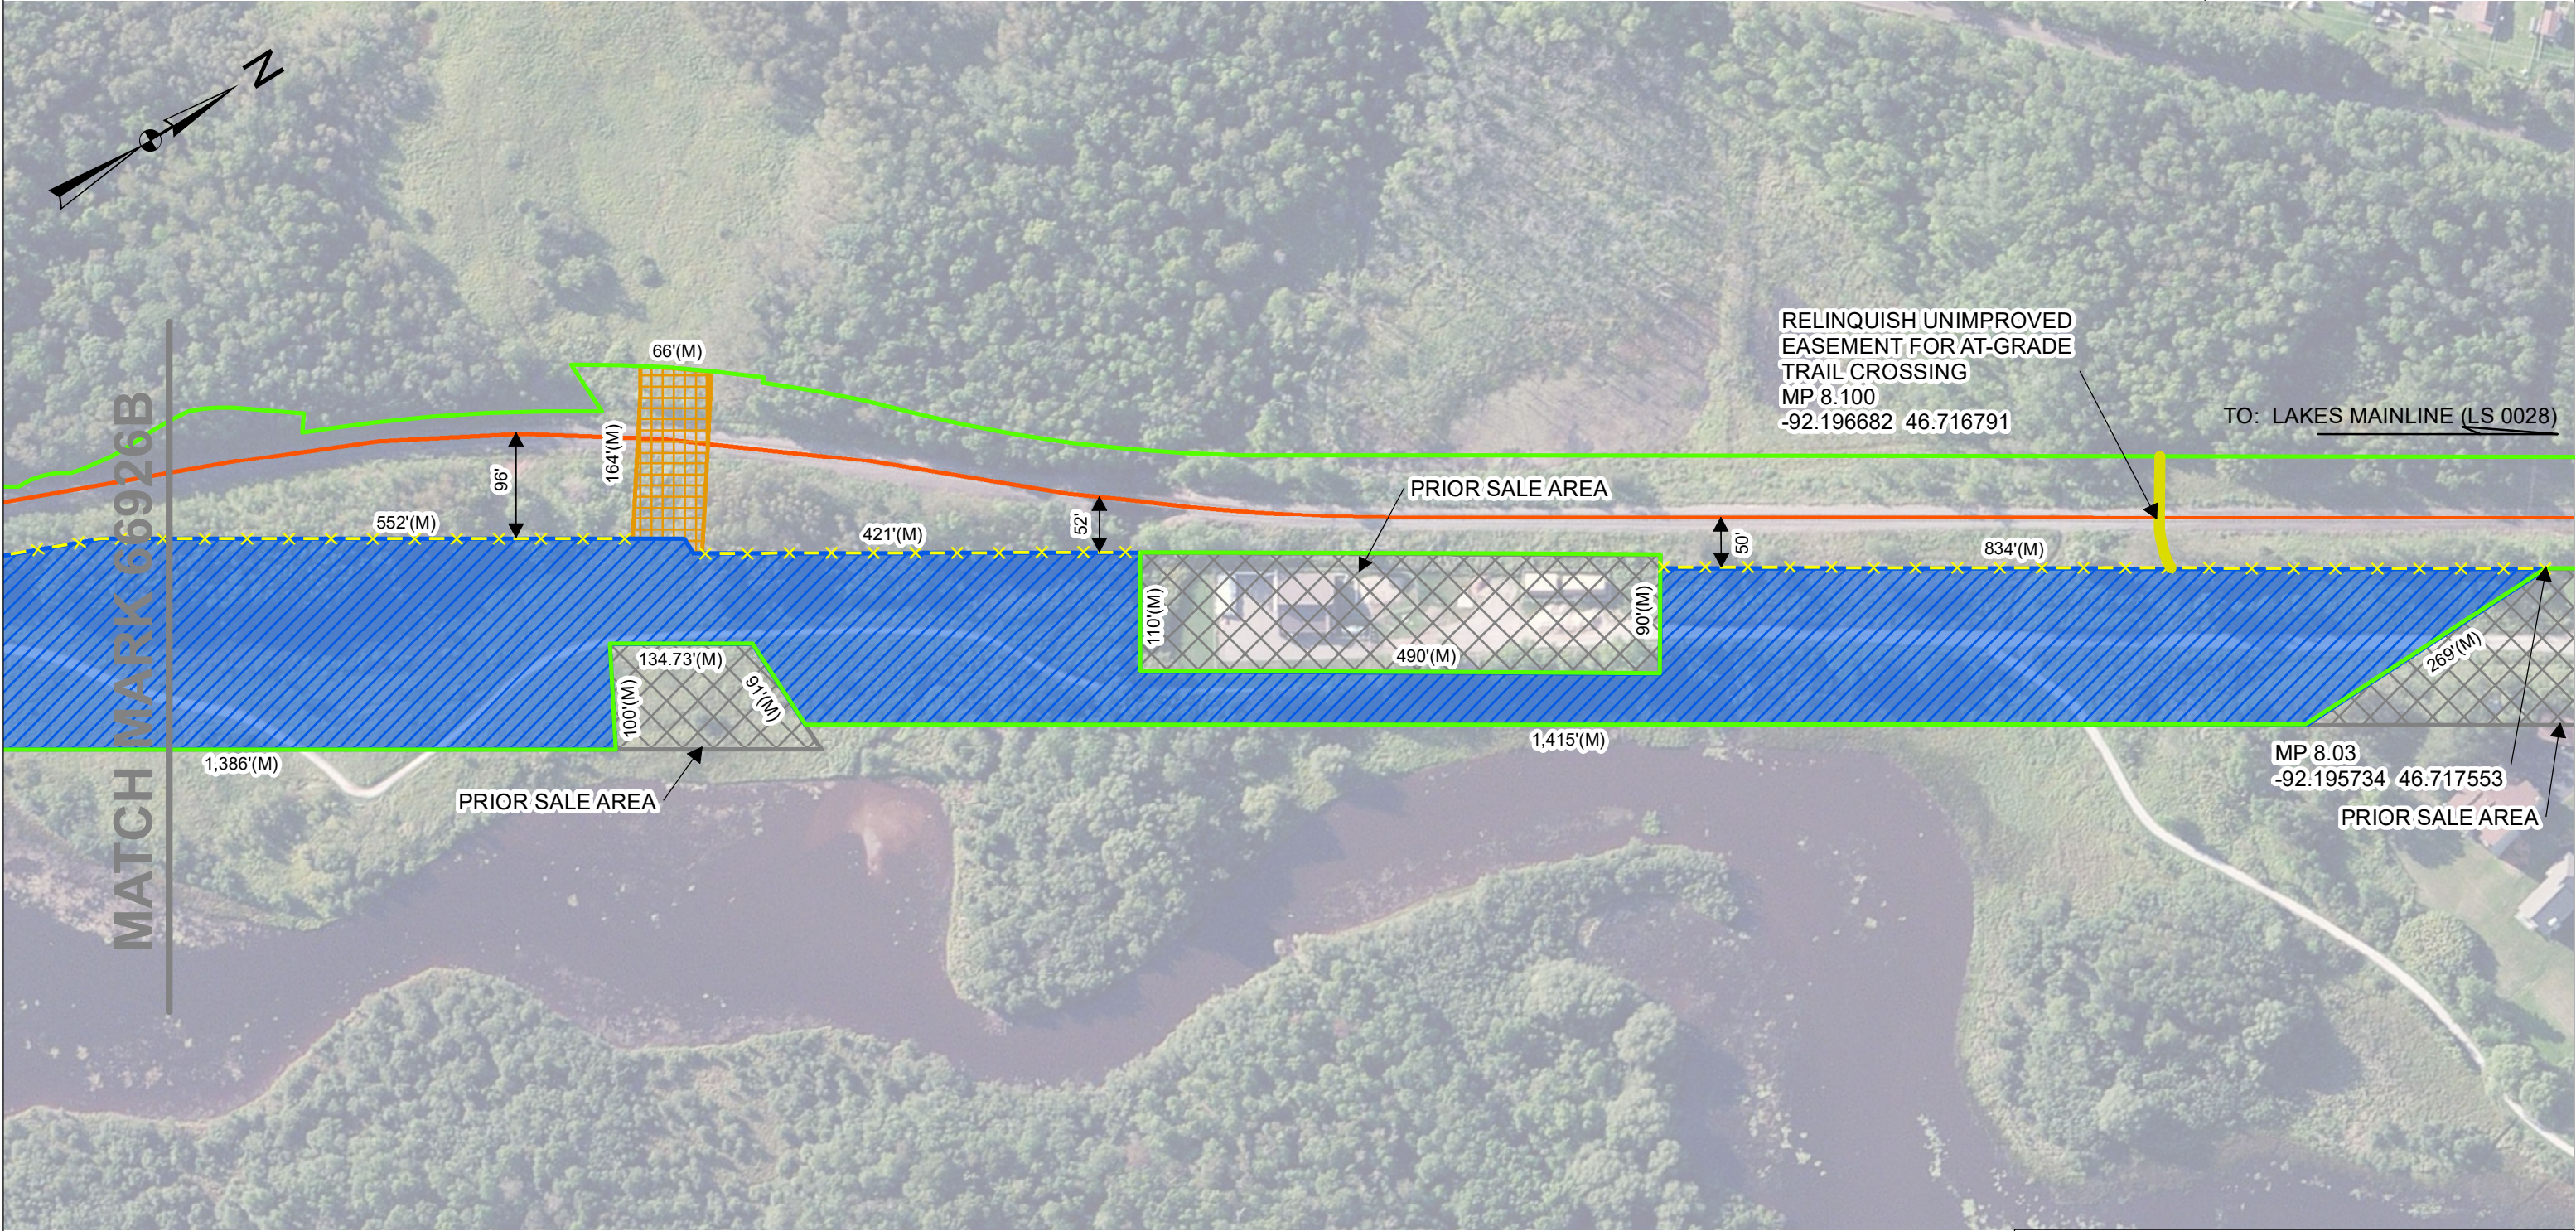

TO: CITY OF DULUTH
AT: DULUTH
ST. LOUIS COUNTY,
MN

- LEGEND:**
- SALE AREA
 - NEW ROAD/TRAIL CROSSING
 - RELEASE OF TRAIL EASEMENT
 - PRIOR SALE AREA
 - FENCE
 - RIGHT OF WAY LINE
 - TRACK




MEASUREMENTS BASED ON PROVIDED SURVEYS
(S) MEASUREMENTS TAKEN OFF SURVEY
(M) MEASUREMENT

TWIN CITIES DIVISION
LAKES SUBDIVISION - L.S. 0235-1 & 0235-2
VAL.SEC. 69059 & 69058
NP RY MN-01A, MAP S-01B & S-01A
SEC. 23, T49N, R15W
06/27/2019
MP 8.03

SCALE: 1"= 150'+/-

JLL TI #: -
BW Proj. No.: 12196.003
MAP REFERENCE:
STA. = s60183, s70713
R/W = N/A

This map used by BNSF RAILWAY COMPANY in the ordinary course of business, but it is subject to audit and should be used only with the expressed understanding the BNSF make no representations whatsoever about the quality, accuracy, errors or omissions relating to this map.

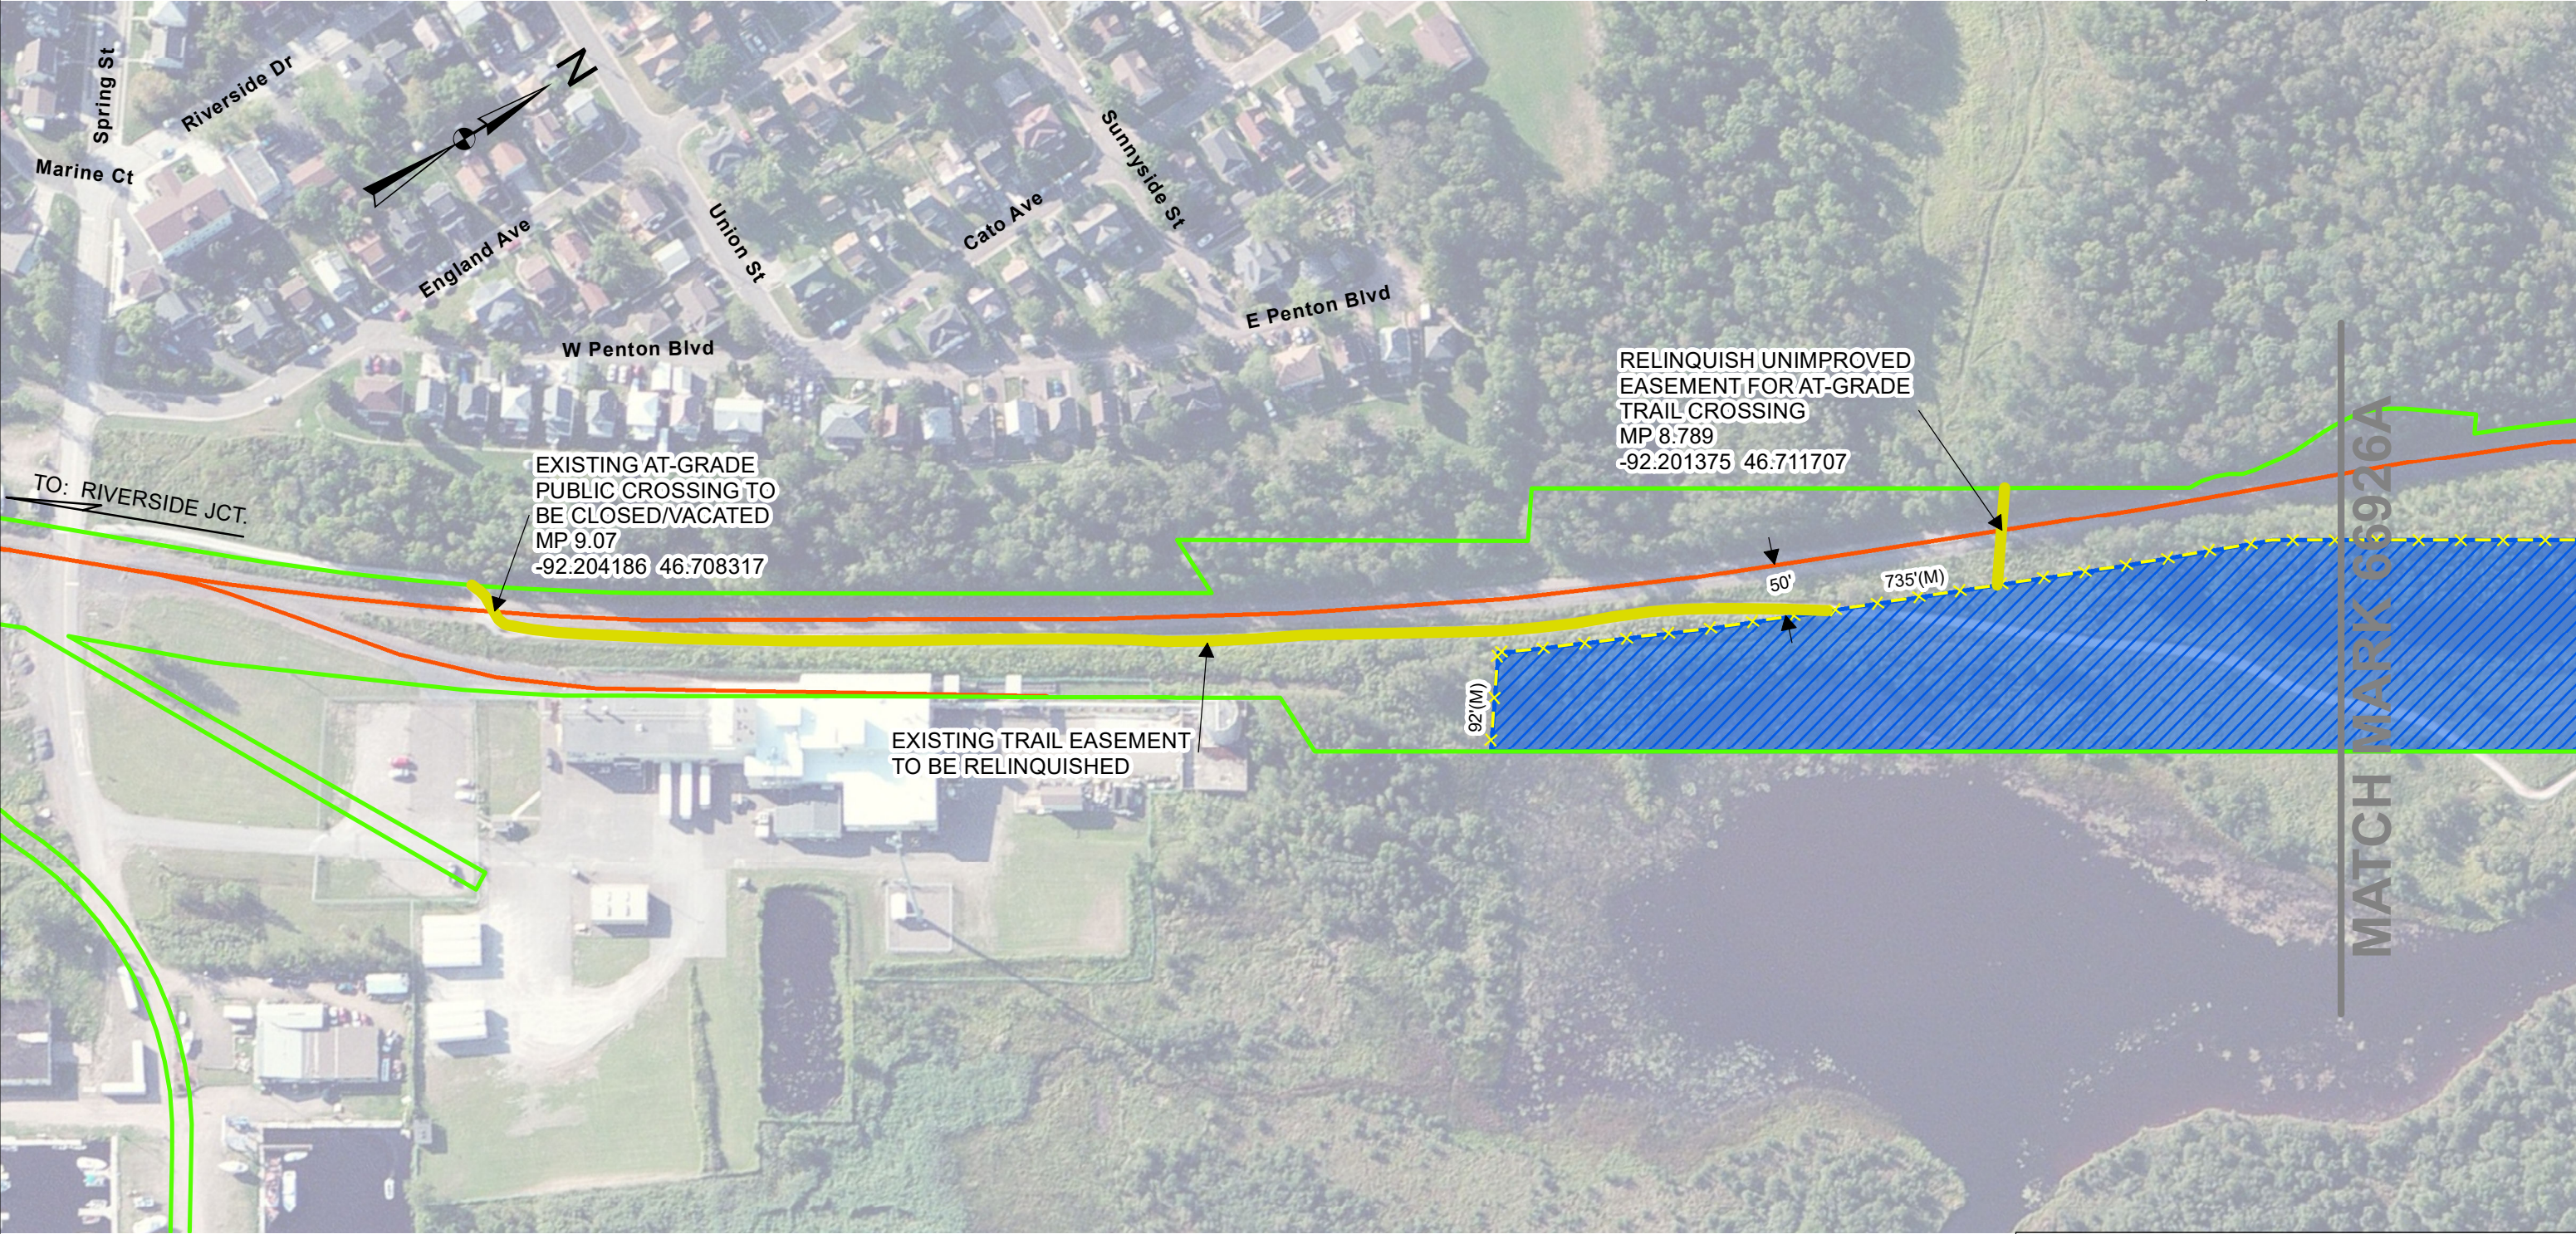

TO: CITY OF DULUTH
AT: DULUTH
ST. LOUIS COUNTY,
MN

- LEGEND:**
- SALE AREA
 - NEW ROAD/TRAIL CROSSING
 - RELEASE OF TRAIL EASEMENT
 - PRIOR SALE AREA
 - FENCE
 - RIGHT OF WAY LINE
 - TRACK



MEASUREMENTS BASED ON PROVIDED SURVEYS
(S) MEASUREMENTS TAKEN OFF SURVEY
(M) MEASUREMENT

TWIN CITIES DIVISION
LAKES SUBDIVISION - L.S. 0235-1 & 0235-2
VAL.SEC. 69059 & 69058
NP RY MN-01A, MAP S-01B & S-01A
SEC. 23, T49N, R15W
06/27/2019
MP 8.03