


Recycle Way Vacation Description:

All that part of the platted Right Of Way of Recycle Way, formerly known as Ramsey Street, and platted as 4th Street North, according to the recorded plats of ALTERED PLAT OF WEST DULUTH THIRD DIVISION and WEST DULUTH SEVENTH DIVISION, St. Louis County, Minnesota, lying southerly and easterly of the southeasterly line of Trunk Highway No. 35 according to the recorded Minnesota Department of Transportation Right of Way Plat No. 69-106, and west of the following described line:

Commencing at the Northwest Corner of Lot 3, Block 193, said ALTERED PLAT OF WEST DULUTH THIRD DIVISION, said point also being known as B9 according to said Minnesota Department of Transportation Right of Way Plat No. 69-106; thence North 89 degrees 50 minutes 38 seconds East, along the south line of said Recycle Way, a distance of 56.41 feet to the POINT OF BEGINNING; thence North 00 degrees 05 minutes 27 seconds West a distance of 66.00 feet to the north line of said Recycle Way and there terminating. Reserving the existing rights of the public therein for utility easement purposes.

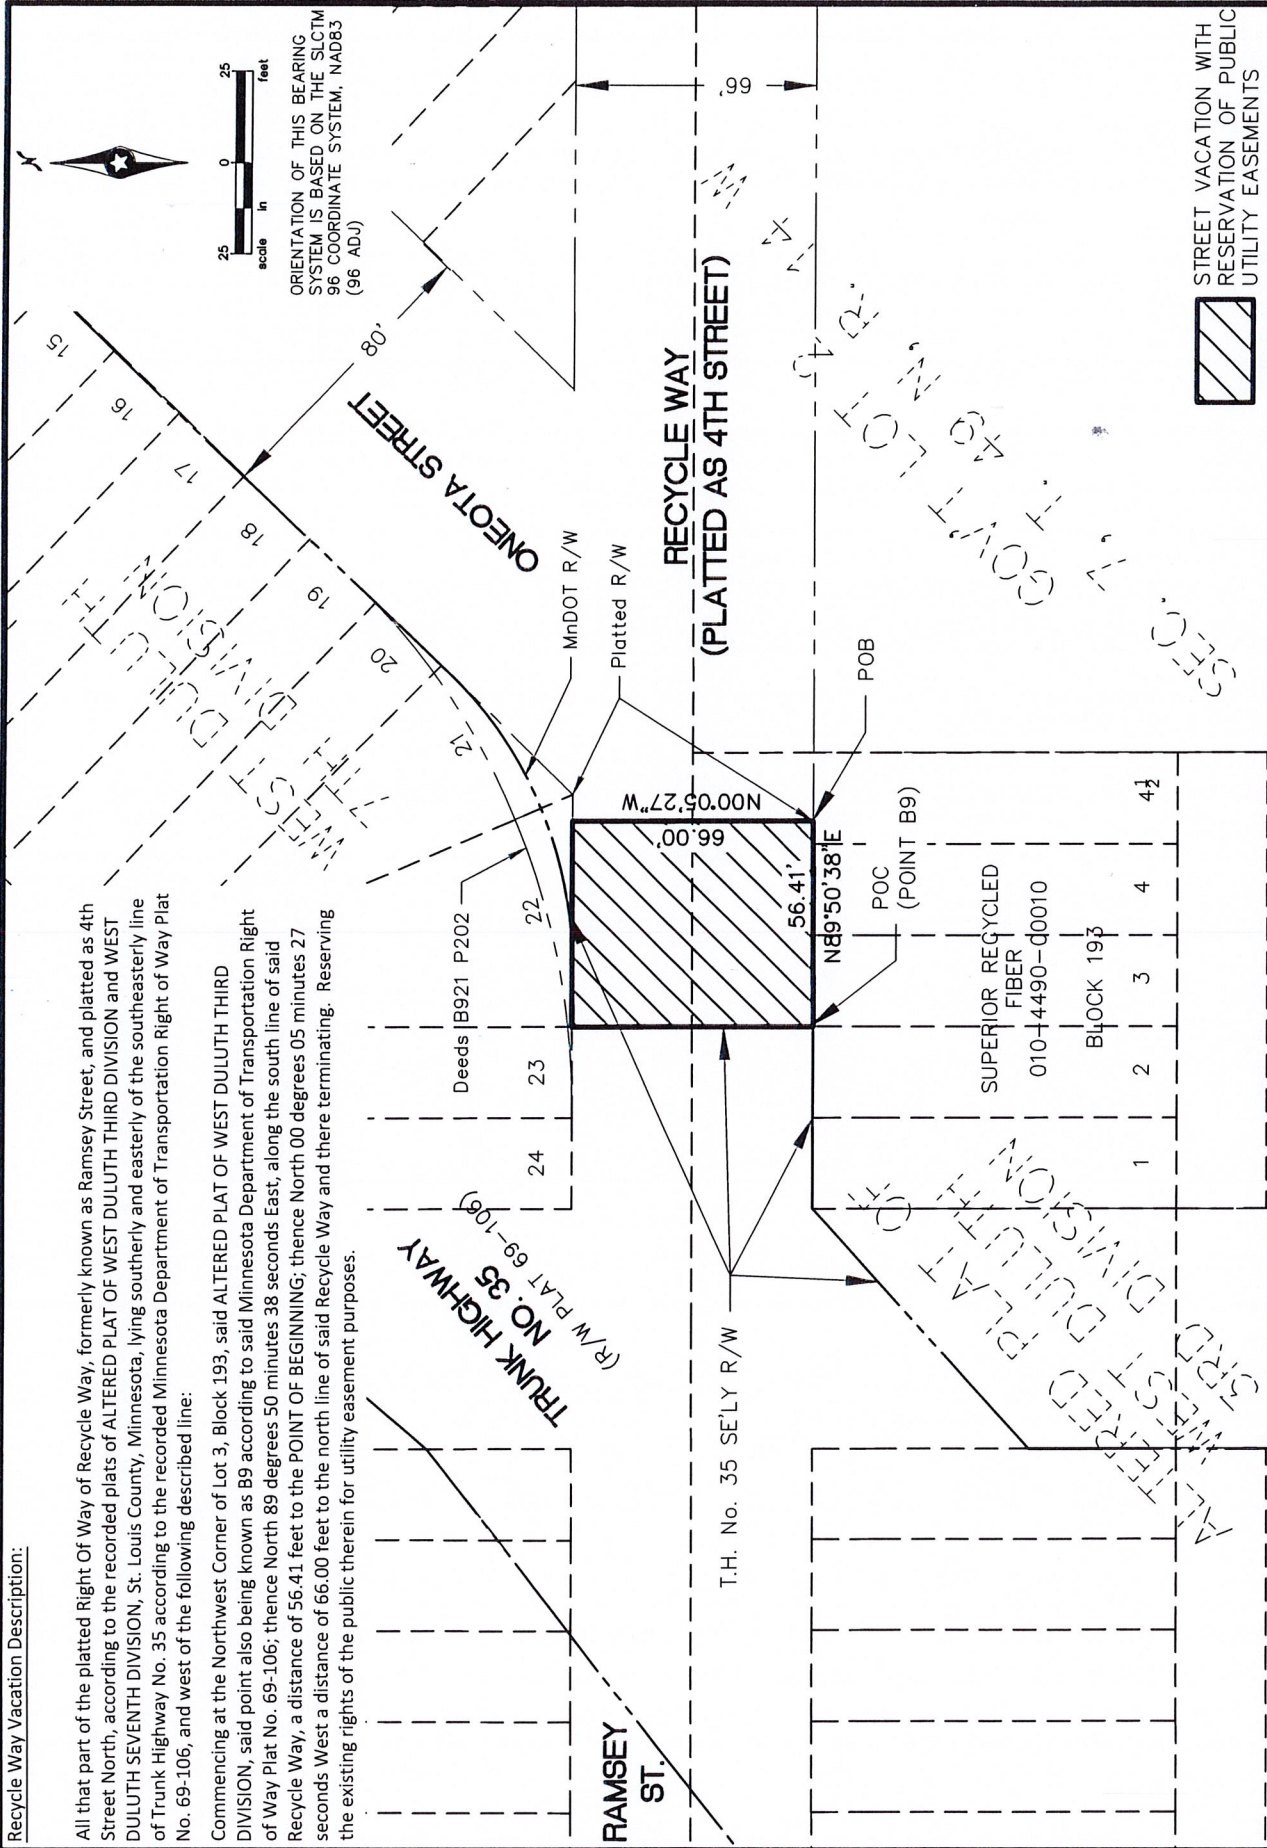

STREET VACATION WITH RESERVATION OF PUBLIC UTILITY EASEMENTS

DRAWN BY: ACO		PHONE: 218.279.3000	
CHECKED BY: SEAL		418 W SUPERIOR ST	
SURVEYED BY: N/A		SITE 200	
		DULUTH, MN	
		55802-1312	
		www.sehinc.com	
I hereby certify that this survey, plan, or report was prepared by me or under my direct supervision and that I am a duly Licensed Land Surveyor under the laws of the state of Minnesota.		SEH	
Signature: <i>Chris A. Larsen</i>		NO. BY DATE	
Printed Name: CHRIS A. LARSEN		REVISIONS	
Lic. No. 45848		Date: 12/21/18	
I hereby certify that this street vacation exhibit has been checked and approved this 27 day of Dec 2018		FILE NO. DULUT 109680	
Signature: <i>City Engineer</i>		DATE 12/21/2018	
Printed Name: <i>City Engineer</i>		SHEET 1 OF 1	
Date: 12-27-18		RECYCLE WAY STREET VACATION DULUTH, MN	