

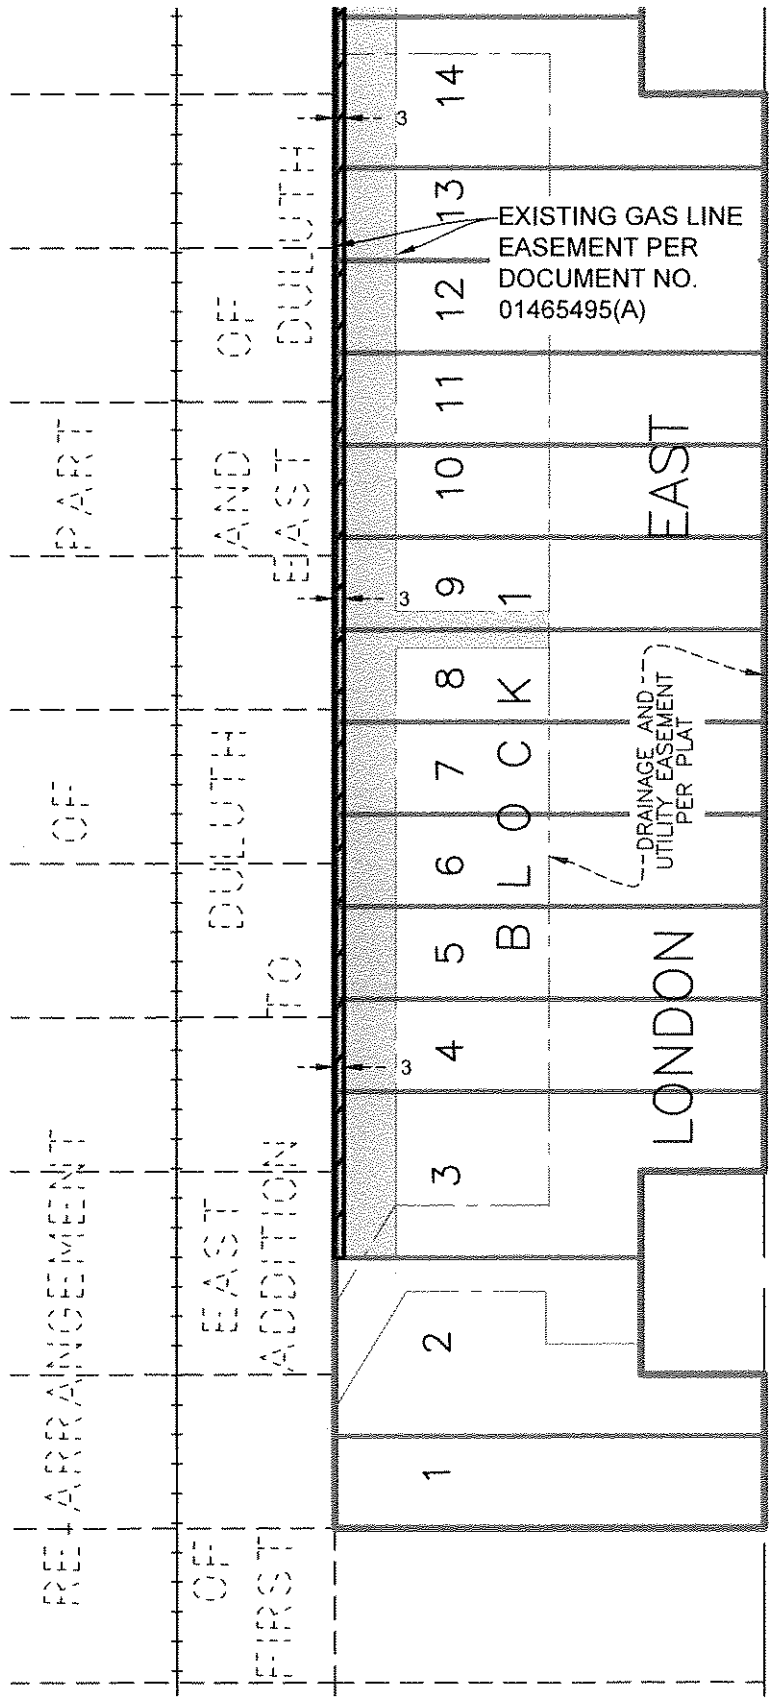
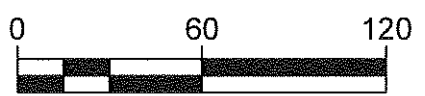


FILE NO. 005331006 SHEET 2 OF 3

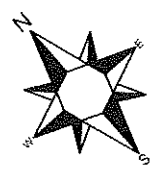

LONDON ROAD

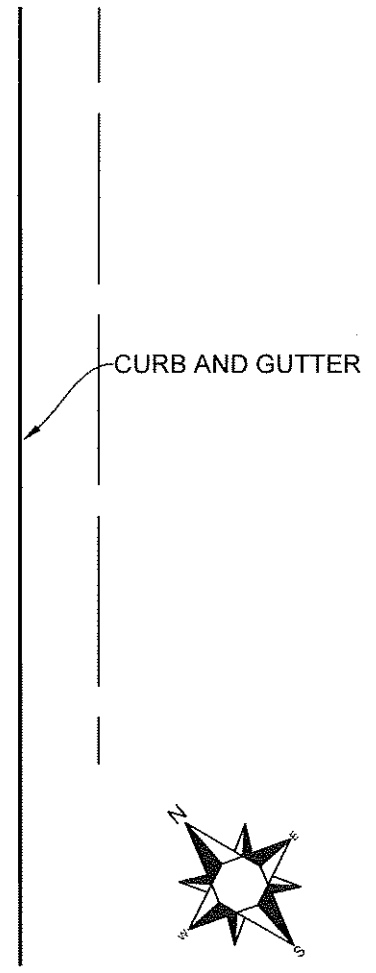

1 INCH = 60 FEET

LEGEND

- UTILITY EASEMENT AREA TO BE VACATED
- EXISTING GAS LINE EASEMENT
- RIGHT-OF-WAY LINE
- UNDERLYING PARCEL LINE
- CURRENT LOT LINE




LONDON EAST
 TED STOCKE
 ST. LOUIS COUNTY, MINNESOTA

UTILITY
 VACATION



FILE NO.
 005331006
 SHEET
 2 OF 3

10/1/2011 10:44:42 AM C:\Users\jstocke\Documents\Projects\London East\London East.dwg

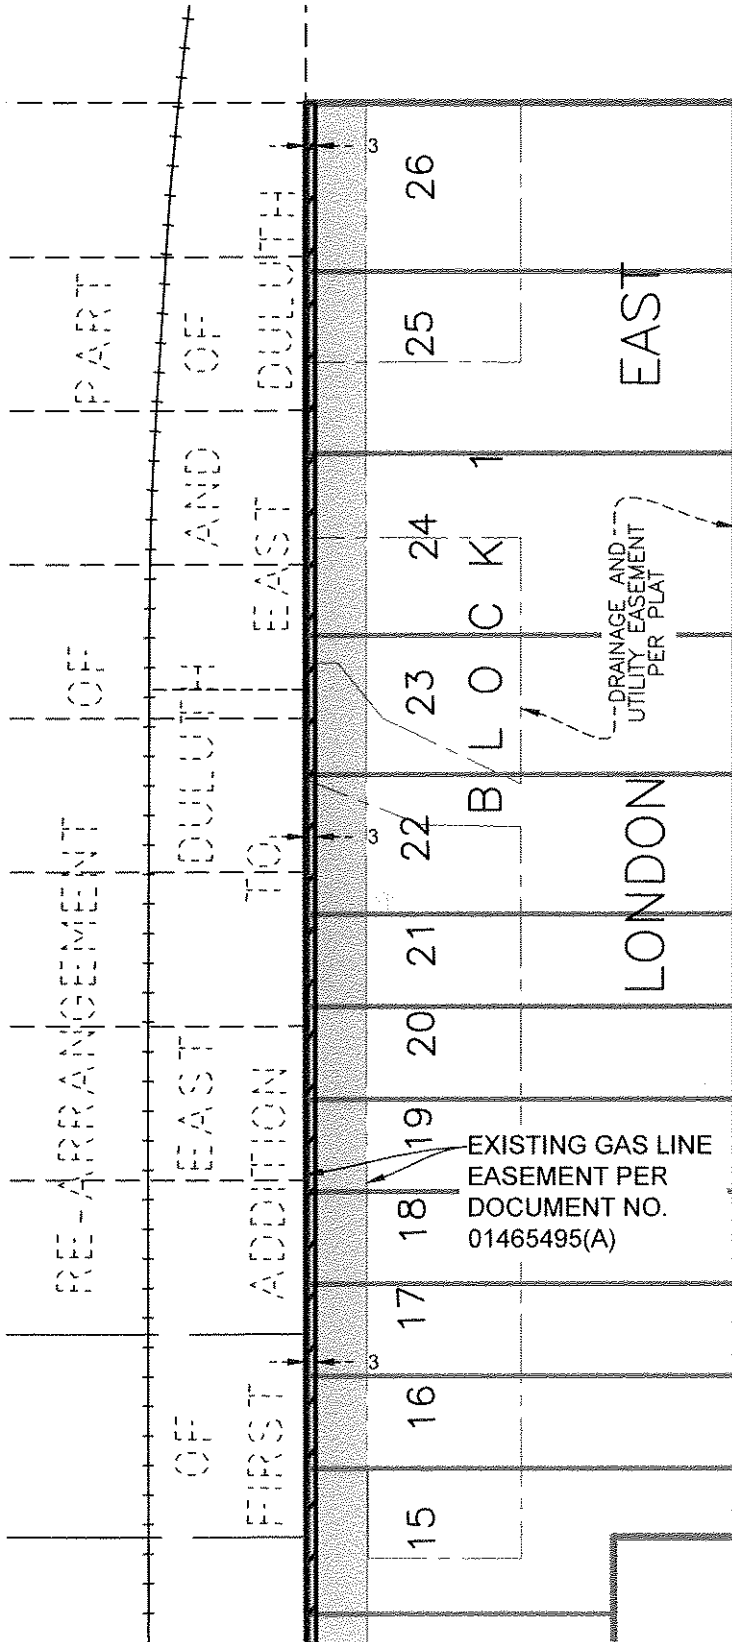

LONDON ROAD

CURB AND GUTTER

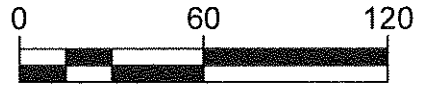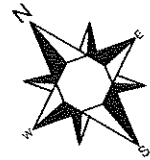

1 INCH = 60 FEET

LEGEND

UTILITY EASEMENT
AREA TO BE VACATED



EXISTING GAS LINE EASEMENT



RIGHT-OF-WAY LINE



UNDERLYING PARCEL LINE



CURRENT LOT LINE



LONDON EAST
TED STOCKE
ST. LOUIS COUNTY, MINNESOTA

UTILITY
VACATION

REVISION
005331006
SHEET
3 OF 3