
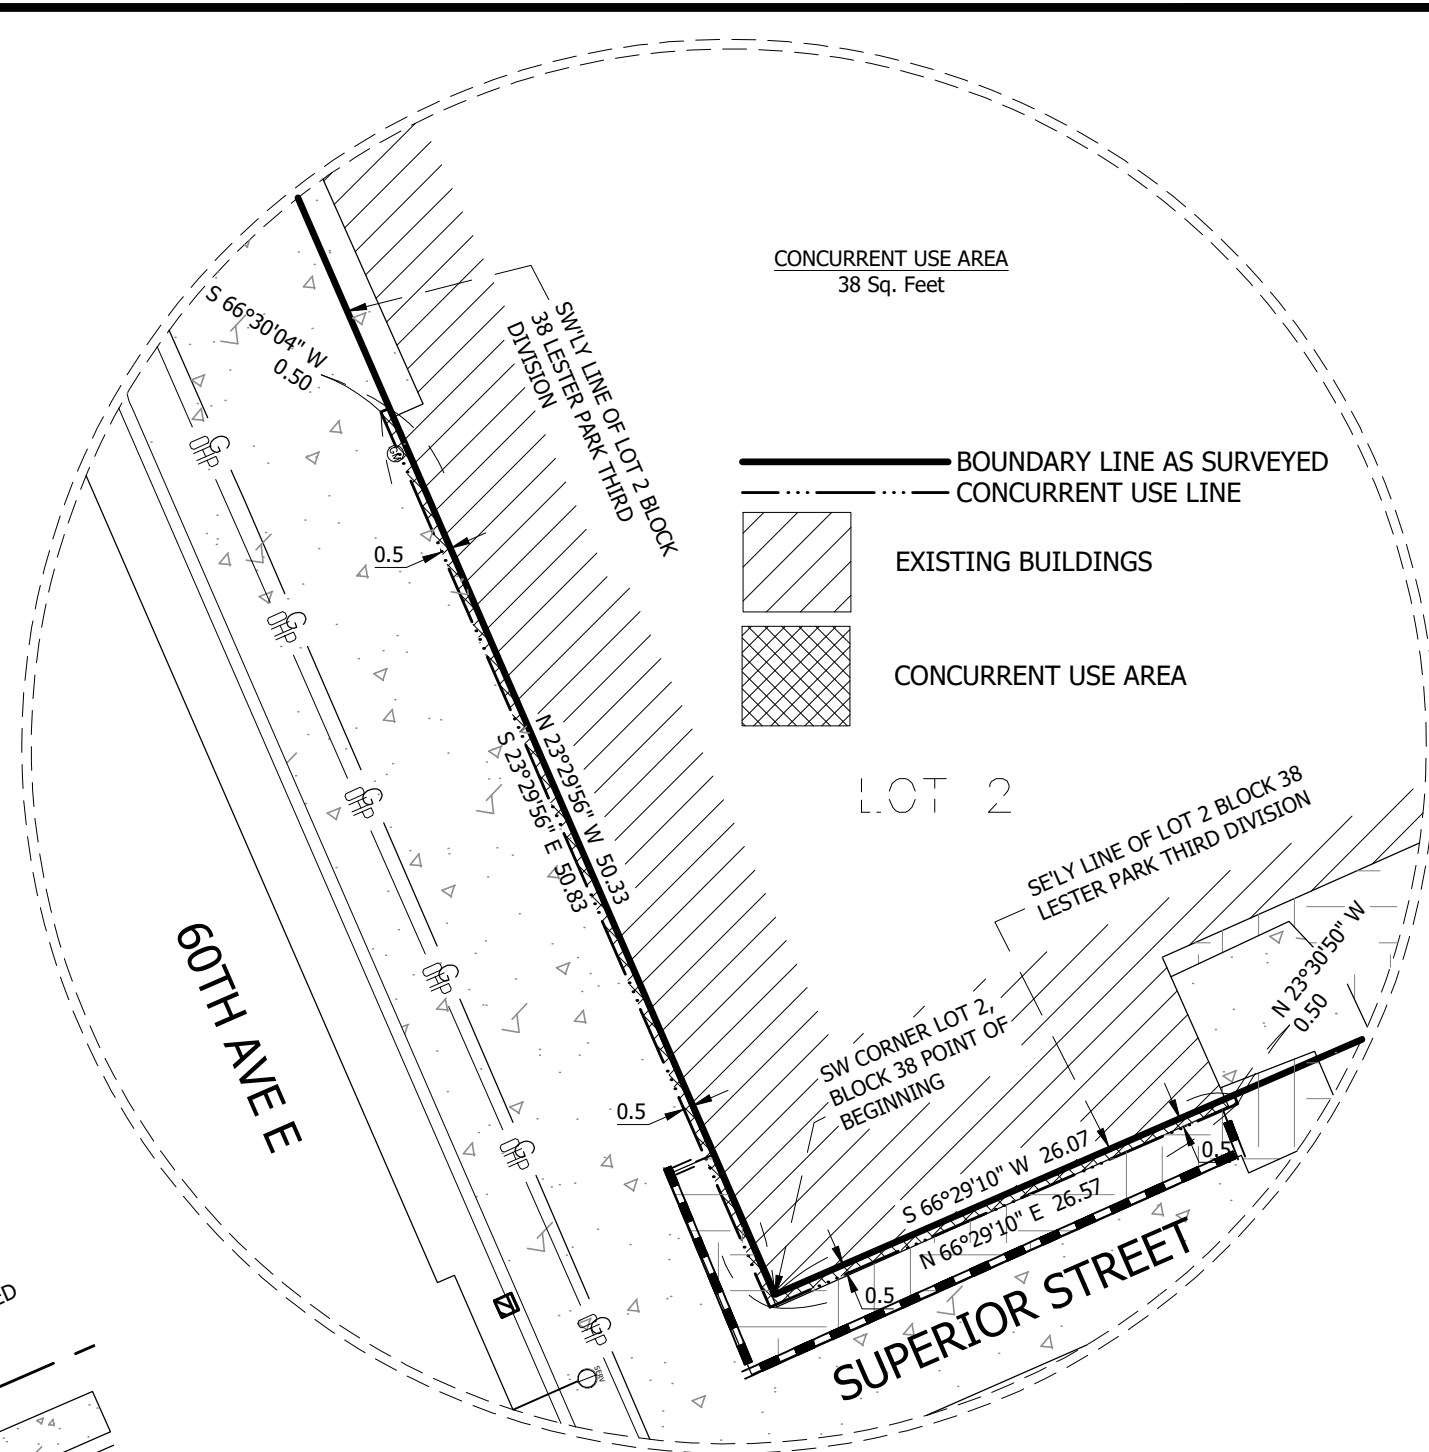


0 20
SCALE IN FEET

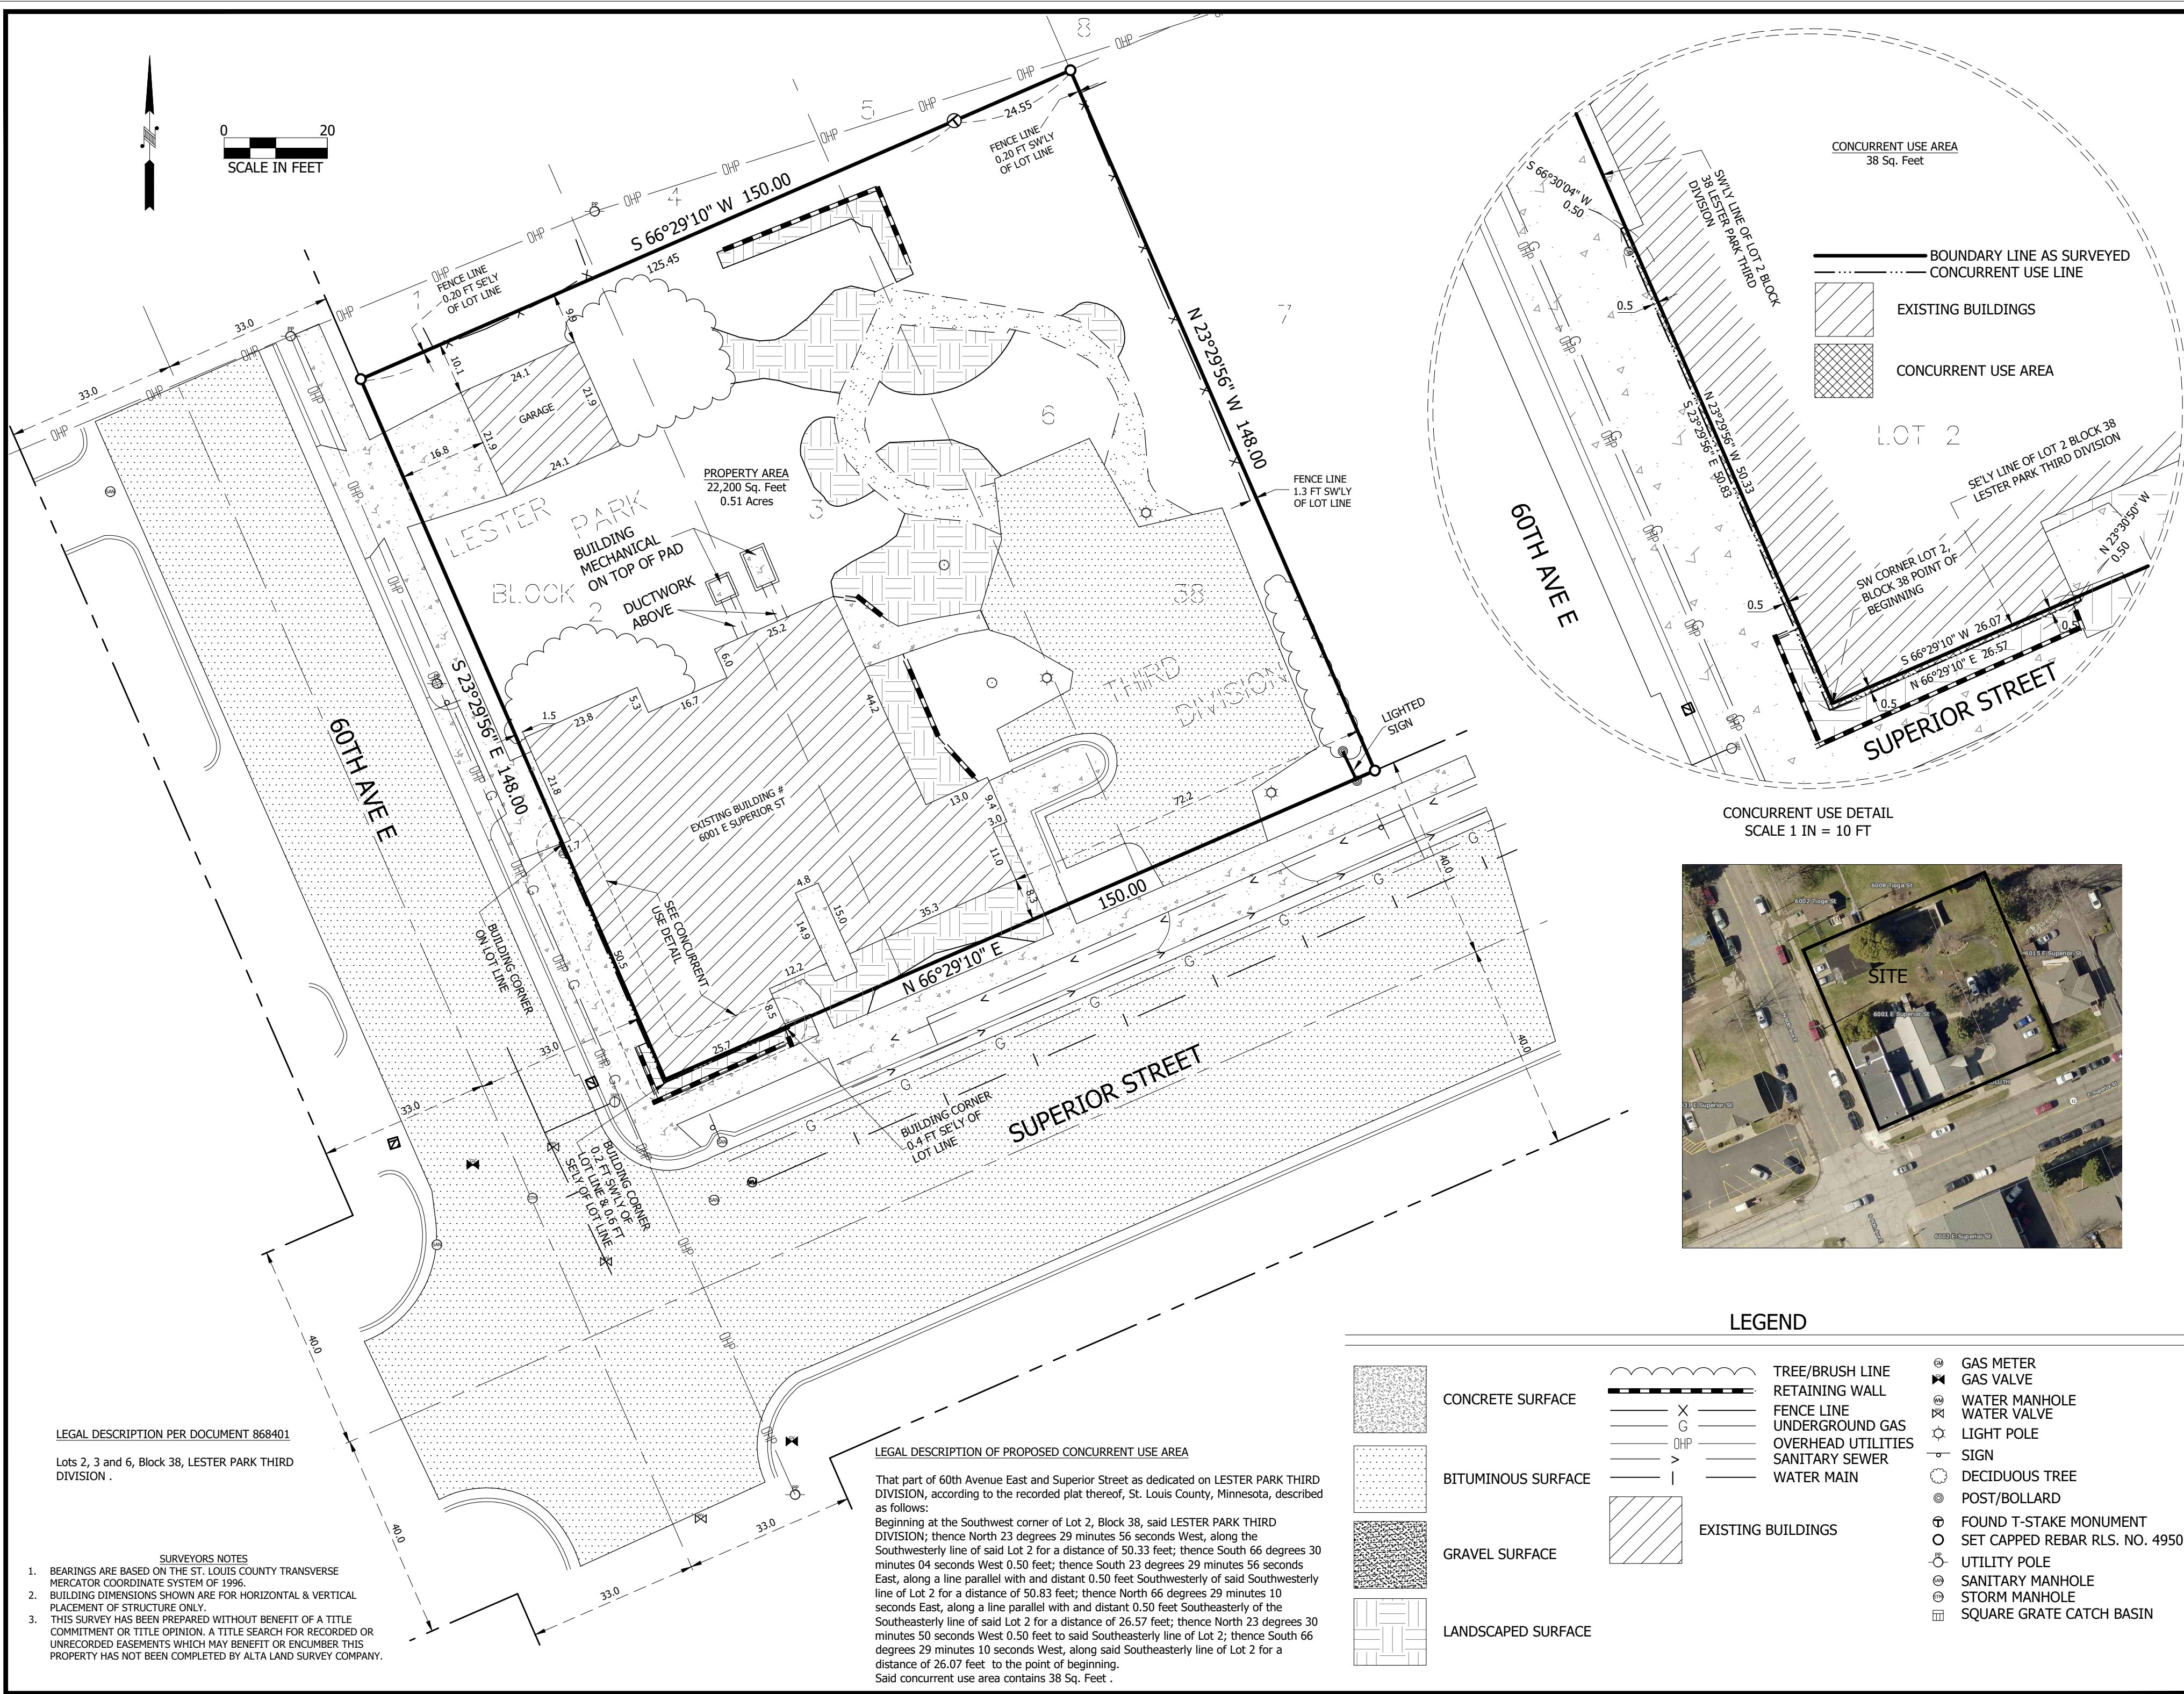

ALTA
LAND SURVEY COMPANY
LAND SURVEYING
PHONE: 214-272-5211
FAX: 214-272-5212
CERTIFIED PROFESSIONAL SURVEYOR
LEGAL DESCRIPTIONS
CONSTRUCTION STAKING
WWW.ALTA-LANDSURVEY.COM

REVISIONS: 6-7-2018 SHOW CONCURRENT USE & LEGAL
CLIENT: SCALZO ARCHITECTS
ADDRESS: 6001 E SUPERIOR ST
DATE: AUGUST 28, 2017
MVA LIC. NO. 49505
Darius R. Evers
Darius R. Evers

CERTIFICATE OF SURVEY

DATE:
8-28-17

JOB NO.
17-285

SHEET NO.
1