



EXHIBIT 2

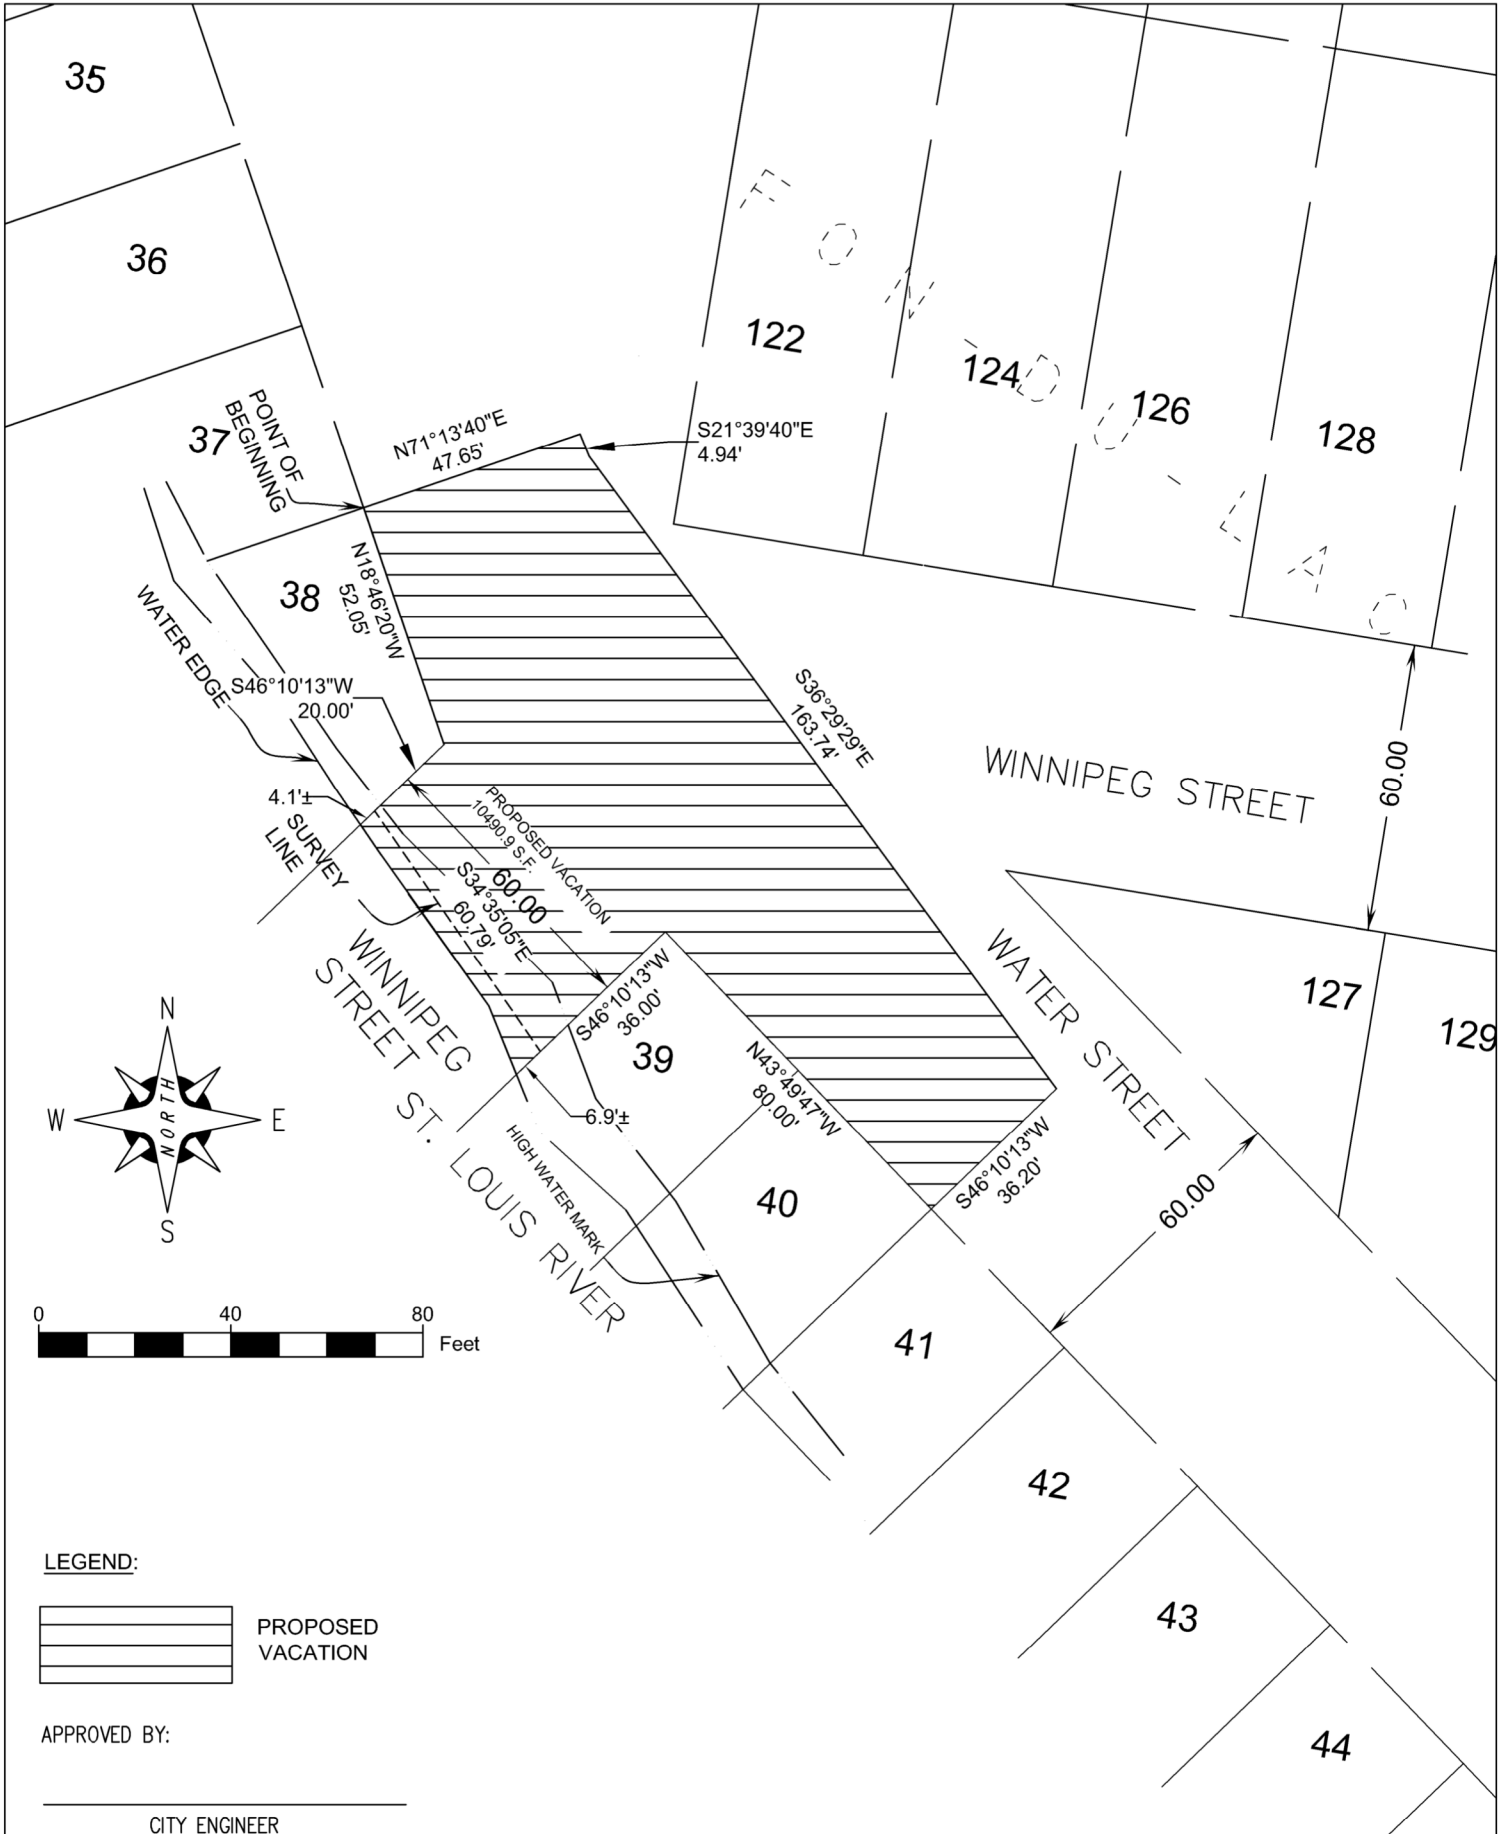

LEGEND:

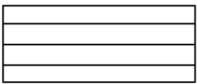

PROPOSED VACATION

APPROVED BY:

CITY ENGINEER

I HEREBY CERTIFY THAT THIS PLAN, SPECIFICATION, OR REPORT WAS PREPARED BY ME OR UNDER MY DIRECT SUPERVISION AND THAT I AM A DULY LICENSED LAND SURVEYOR UNDER THE LAWS OF THE STATE OF MINNESOTA.

Date : 3/19/2020
Greg Stoewer

Greg Stoewer
MINNESOTA LICENSE NO. 21774



11 East Superior Street
Suite 420
Duluth, MN 55802
218-724-8578
tkda.com
Job Number: 15513.383

VACATION OF WINNIPEG STREET & WATER STREET
PAGE 1 OF 2